


3.0 COURTYARD
3.02 EXISTING COURTYARD PLAN

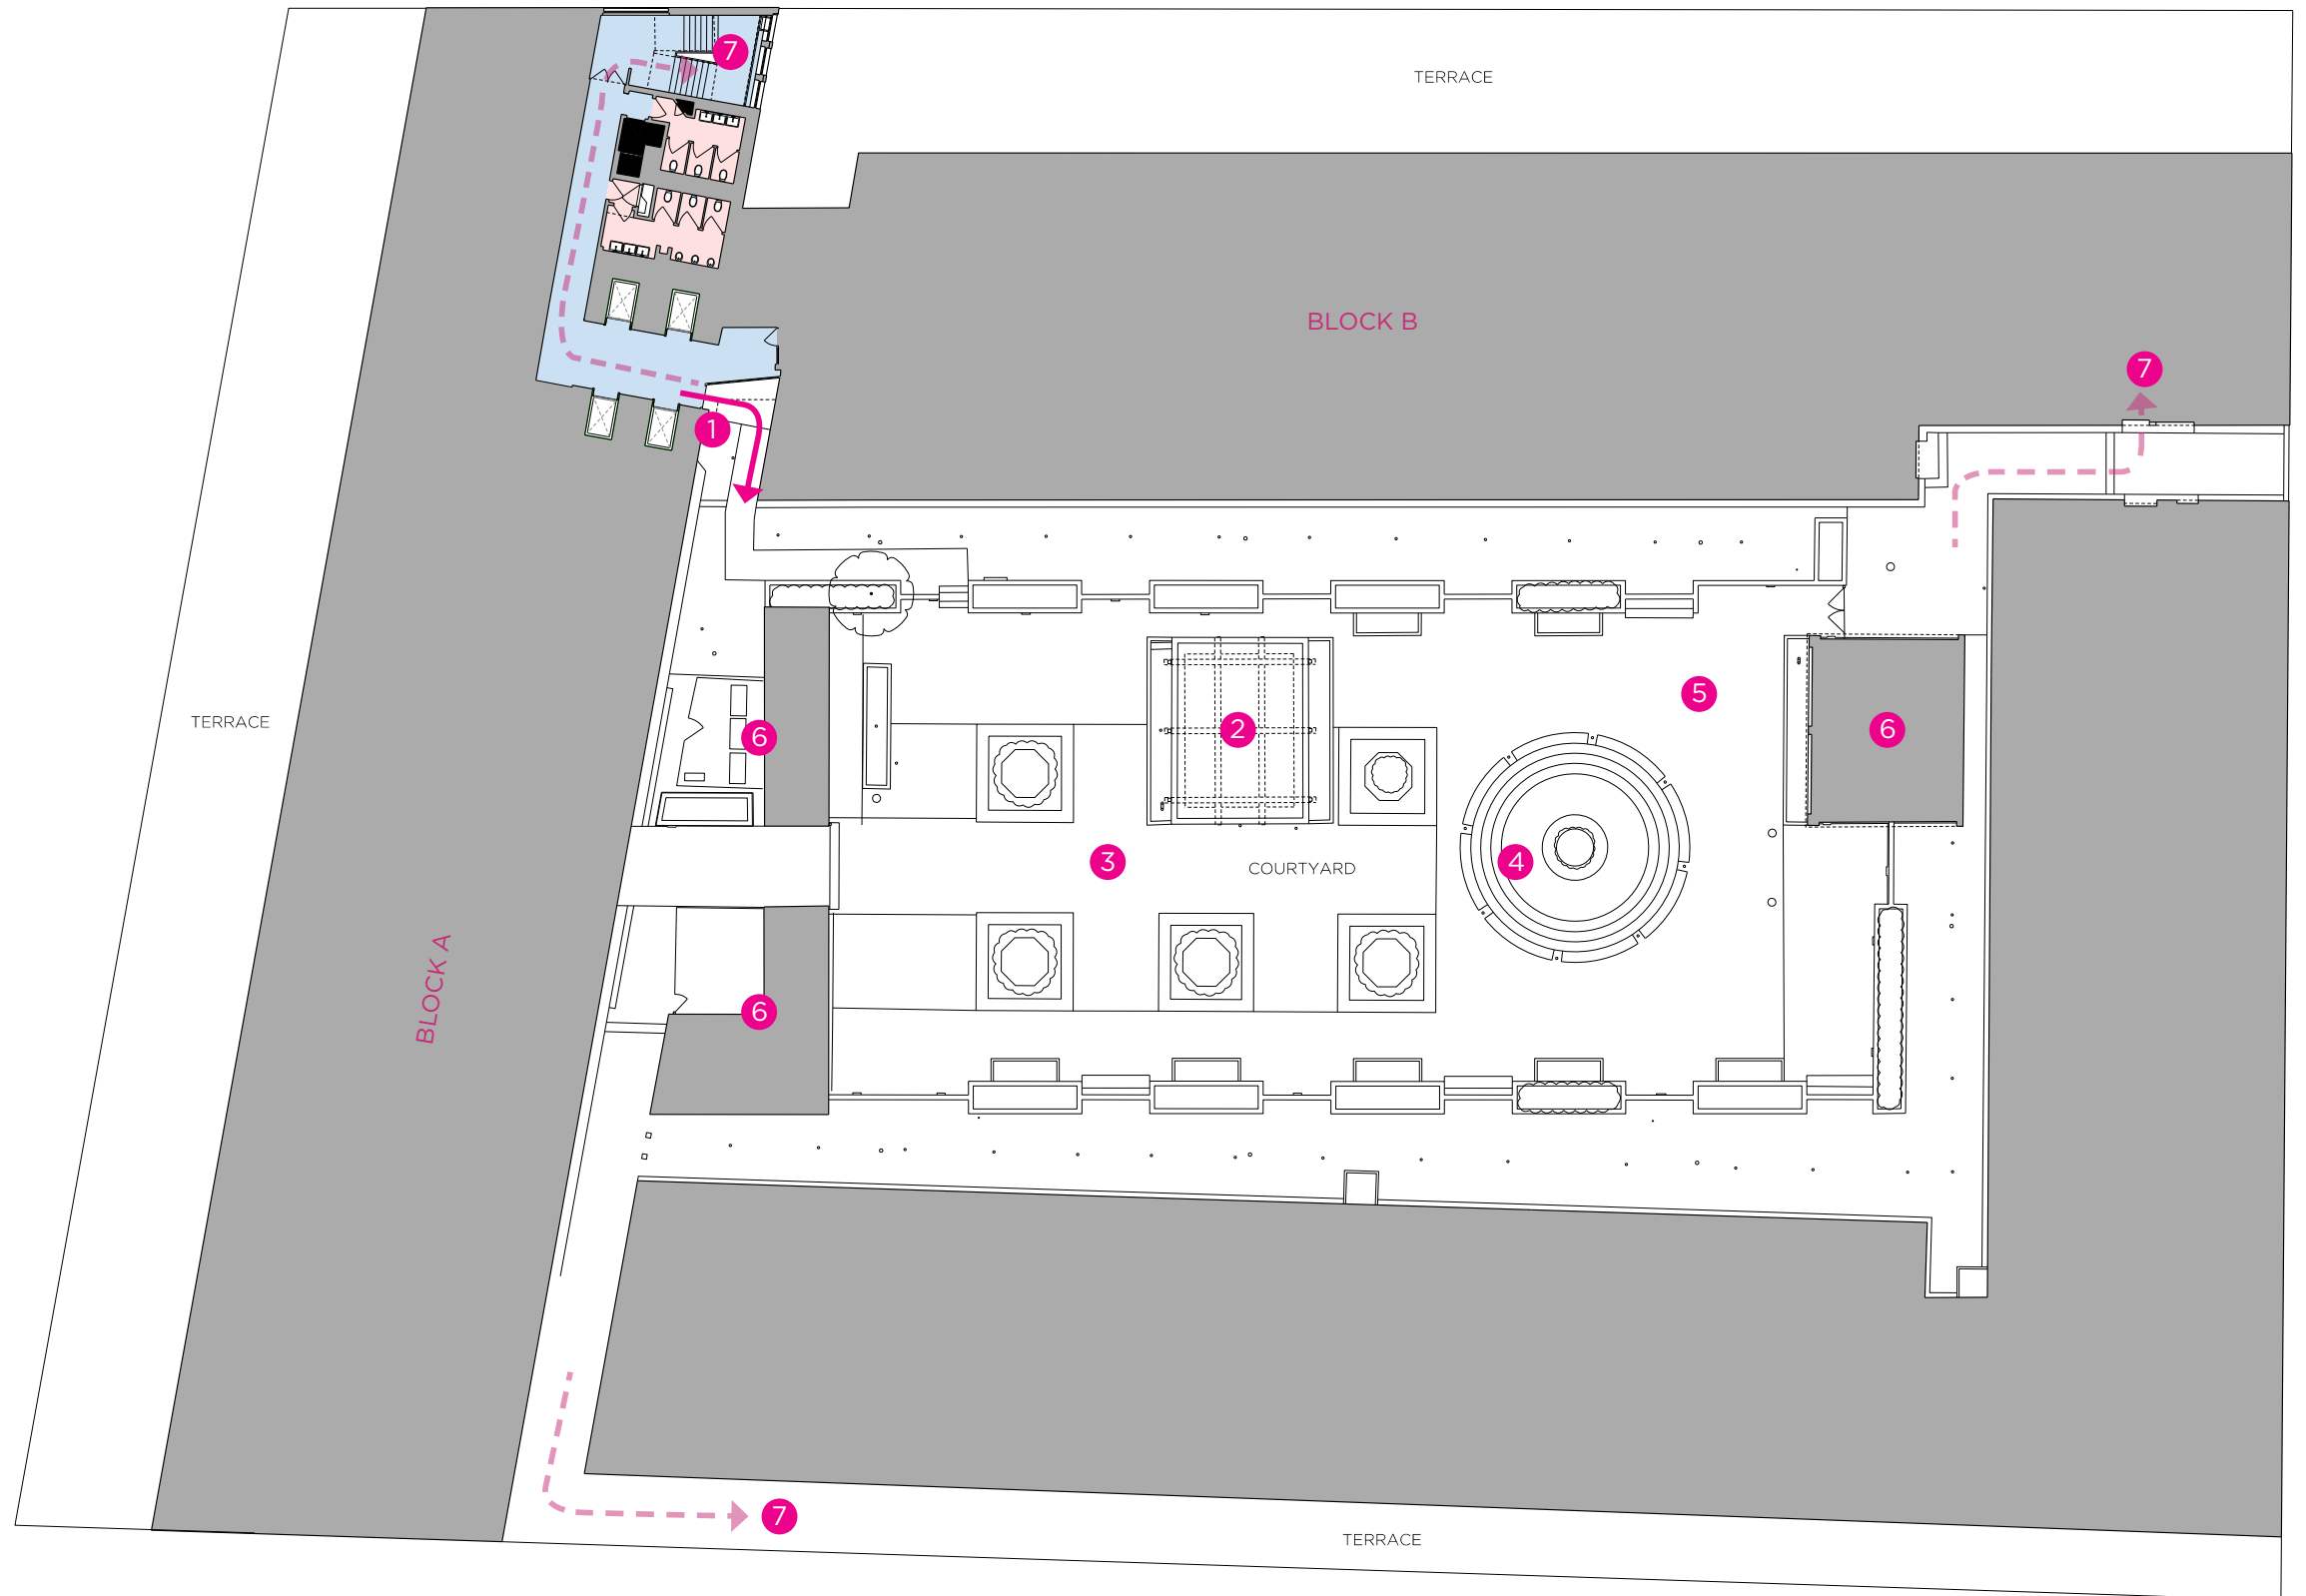

- Key
- 01 Courtyard entrance
 - 02 Void to basement
 - 03 Decking
 - 04 Brick raised platform
 - 05 Artificial grass
 - 06 Plant
 - 07 Fire exits



Existing first floor plan showing courtyard layout