



Lower Ground Floor Plan

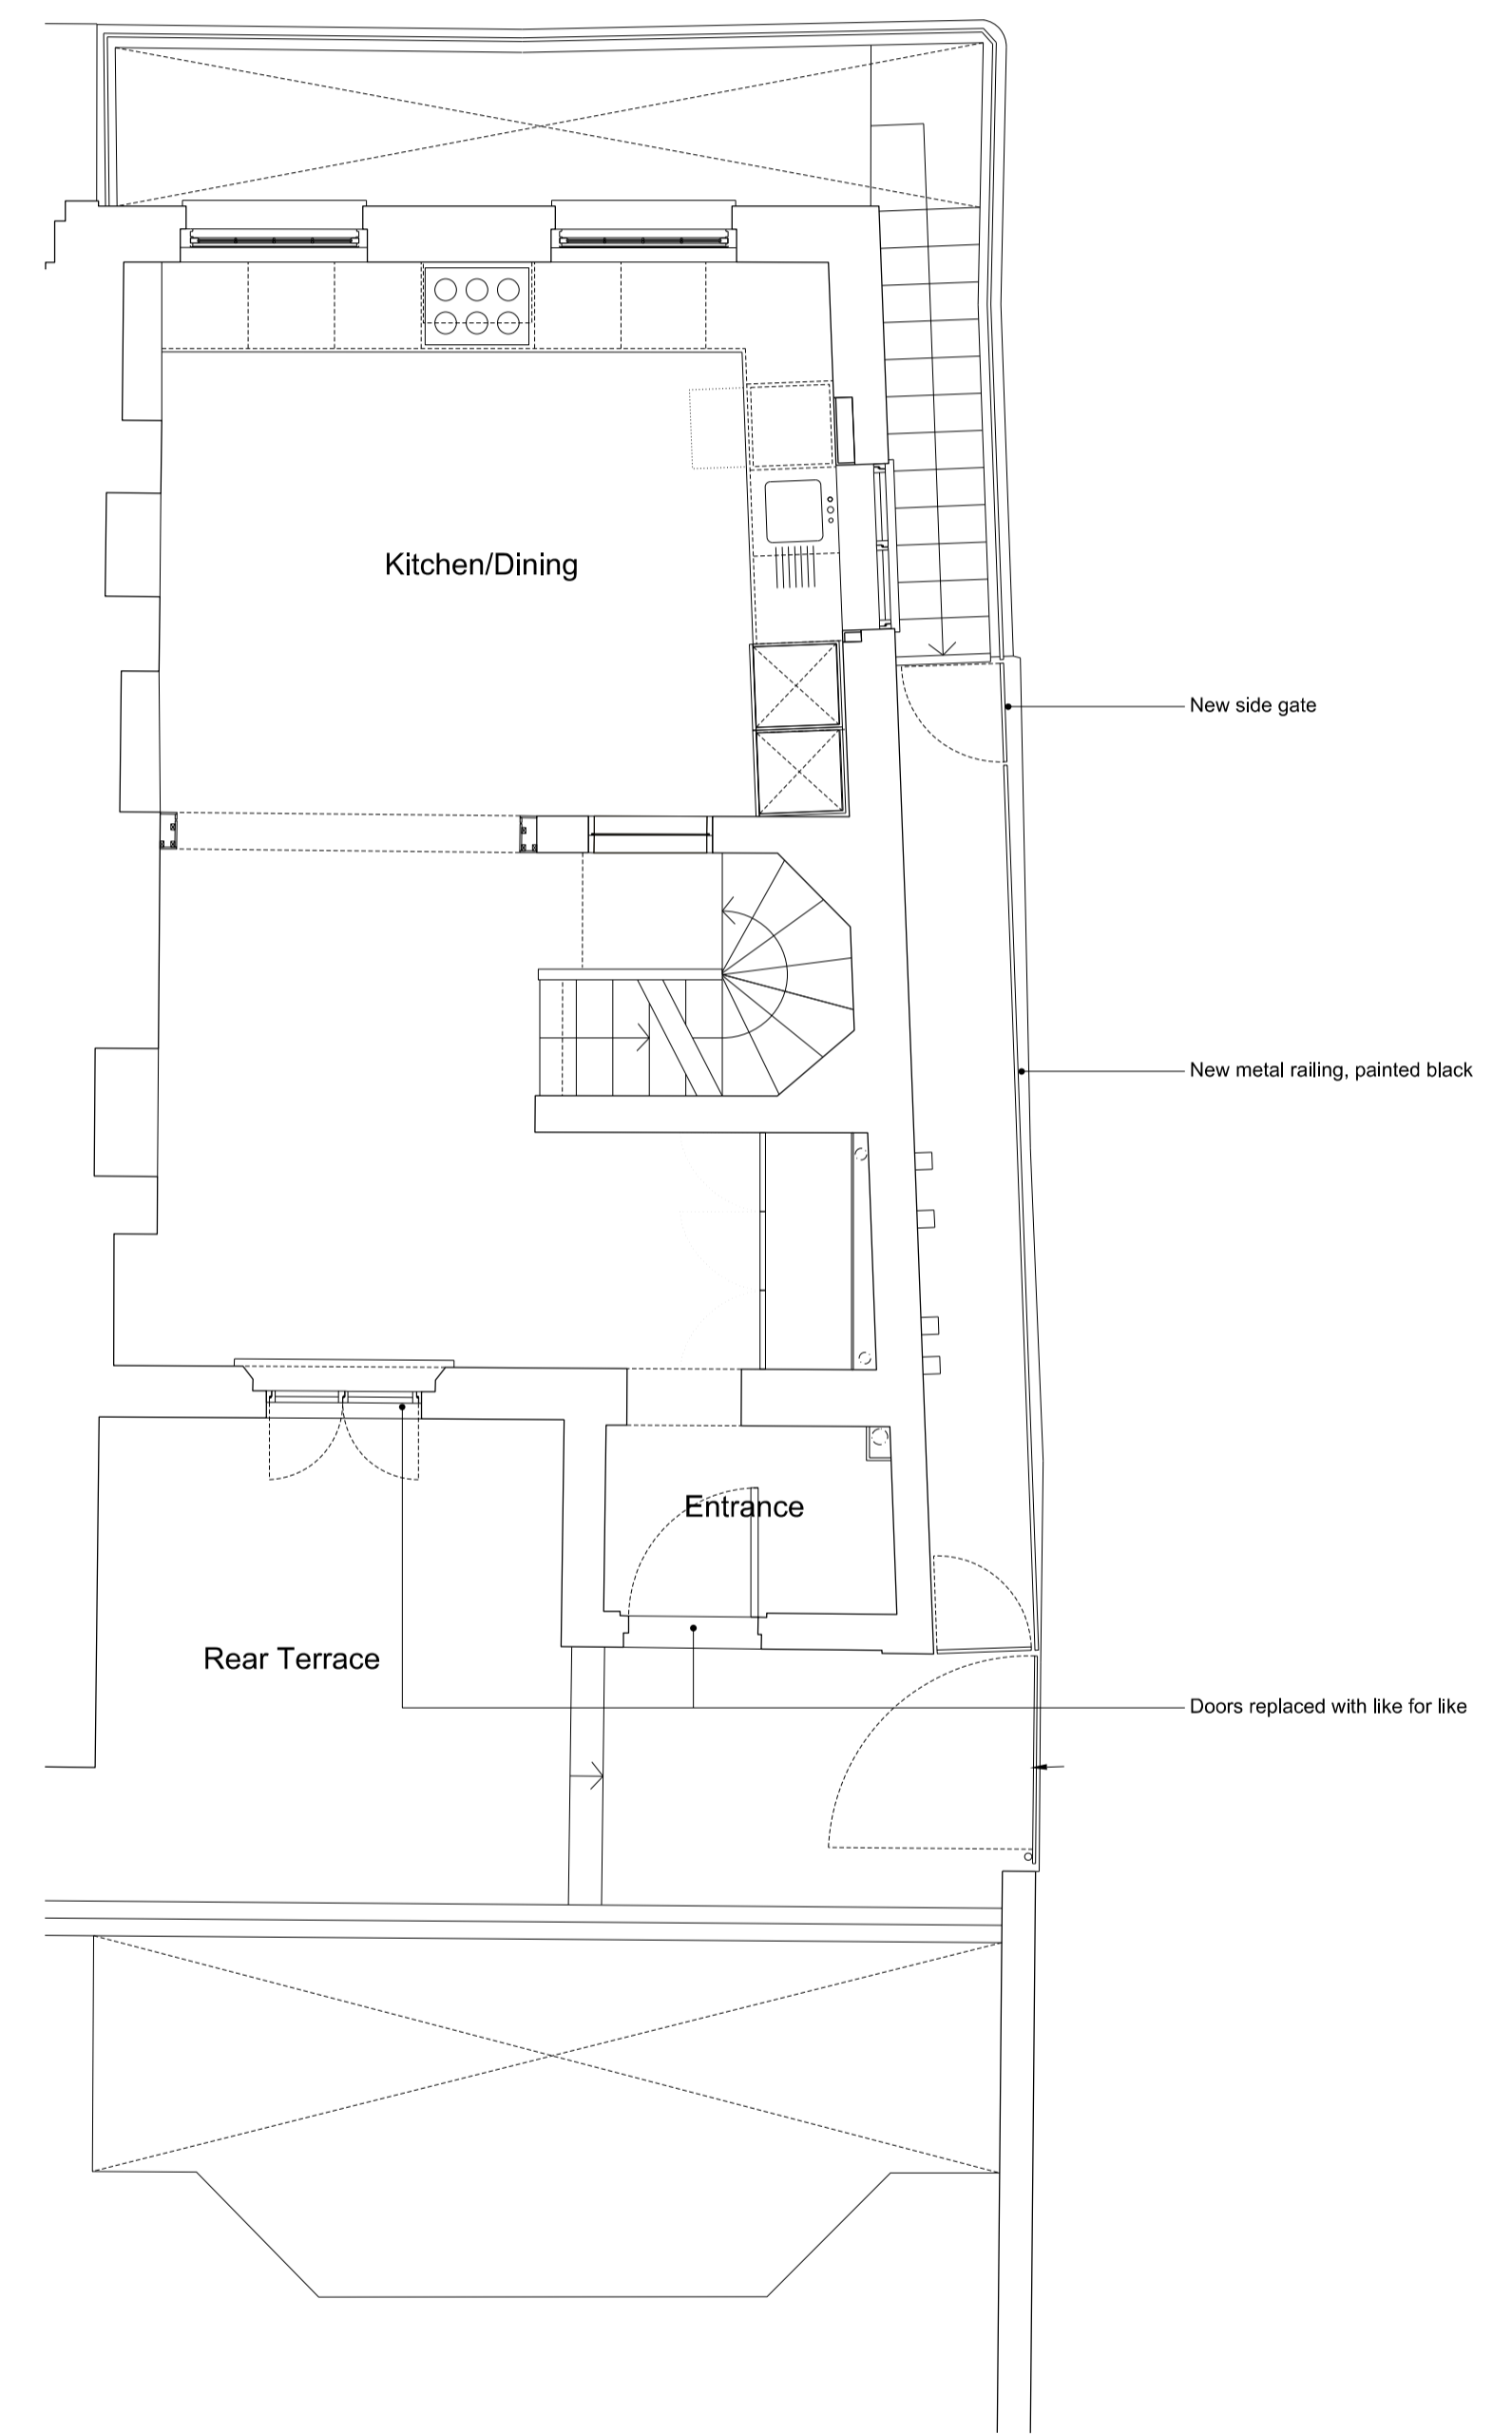


Ground Floor Plan

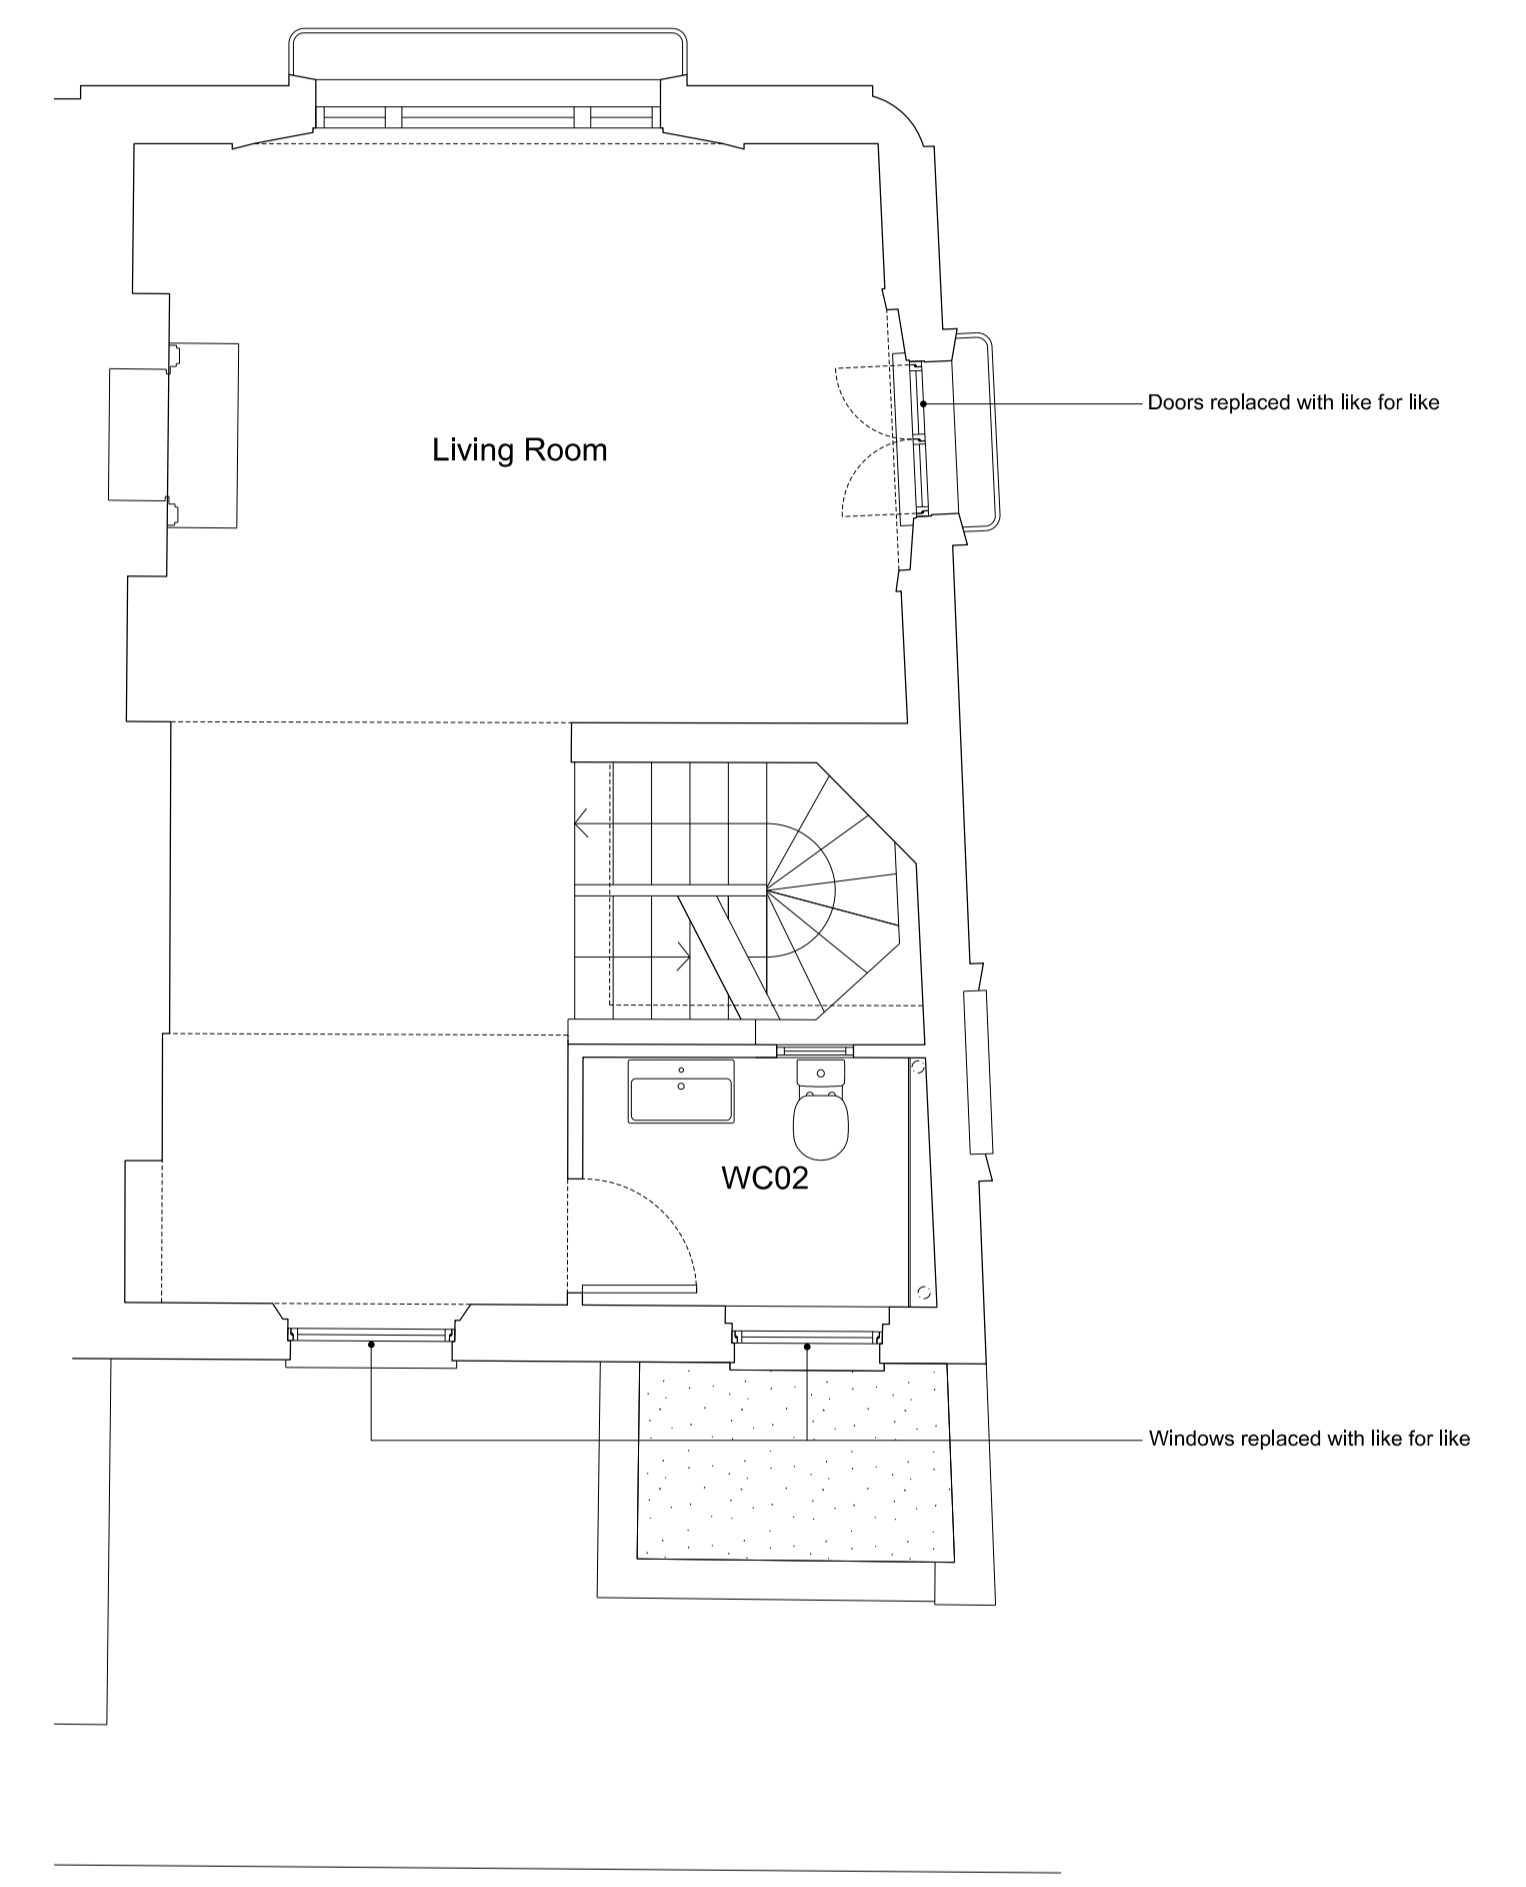

First Floor Plan

Rev. A 23/03/22 Revised Planning Application
 Rev. * 29/09/21 Planning Application

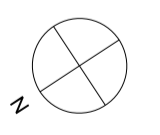

Scale: 0 0.5 1 1.5 2 2.5m

Planning Issue

Proposed
 Lower Ground, Ground + First Floor Plan

159_Princess Road
 Casswell Bank Architects
 3a Trafalgar Mews, London, E9 5JG
 tel 020 8525 1395

Scale Date Drwg
 1:50 @ A1 23.03.22 159_L12_01_A