





Do not scale
Survey of Existing produced by Jenlea Design Developments Ltd

Lucy Read Architects
13 Retcar Place N19 5TT lucyread@icloud.com 07779 789 268

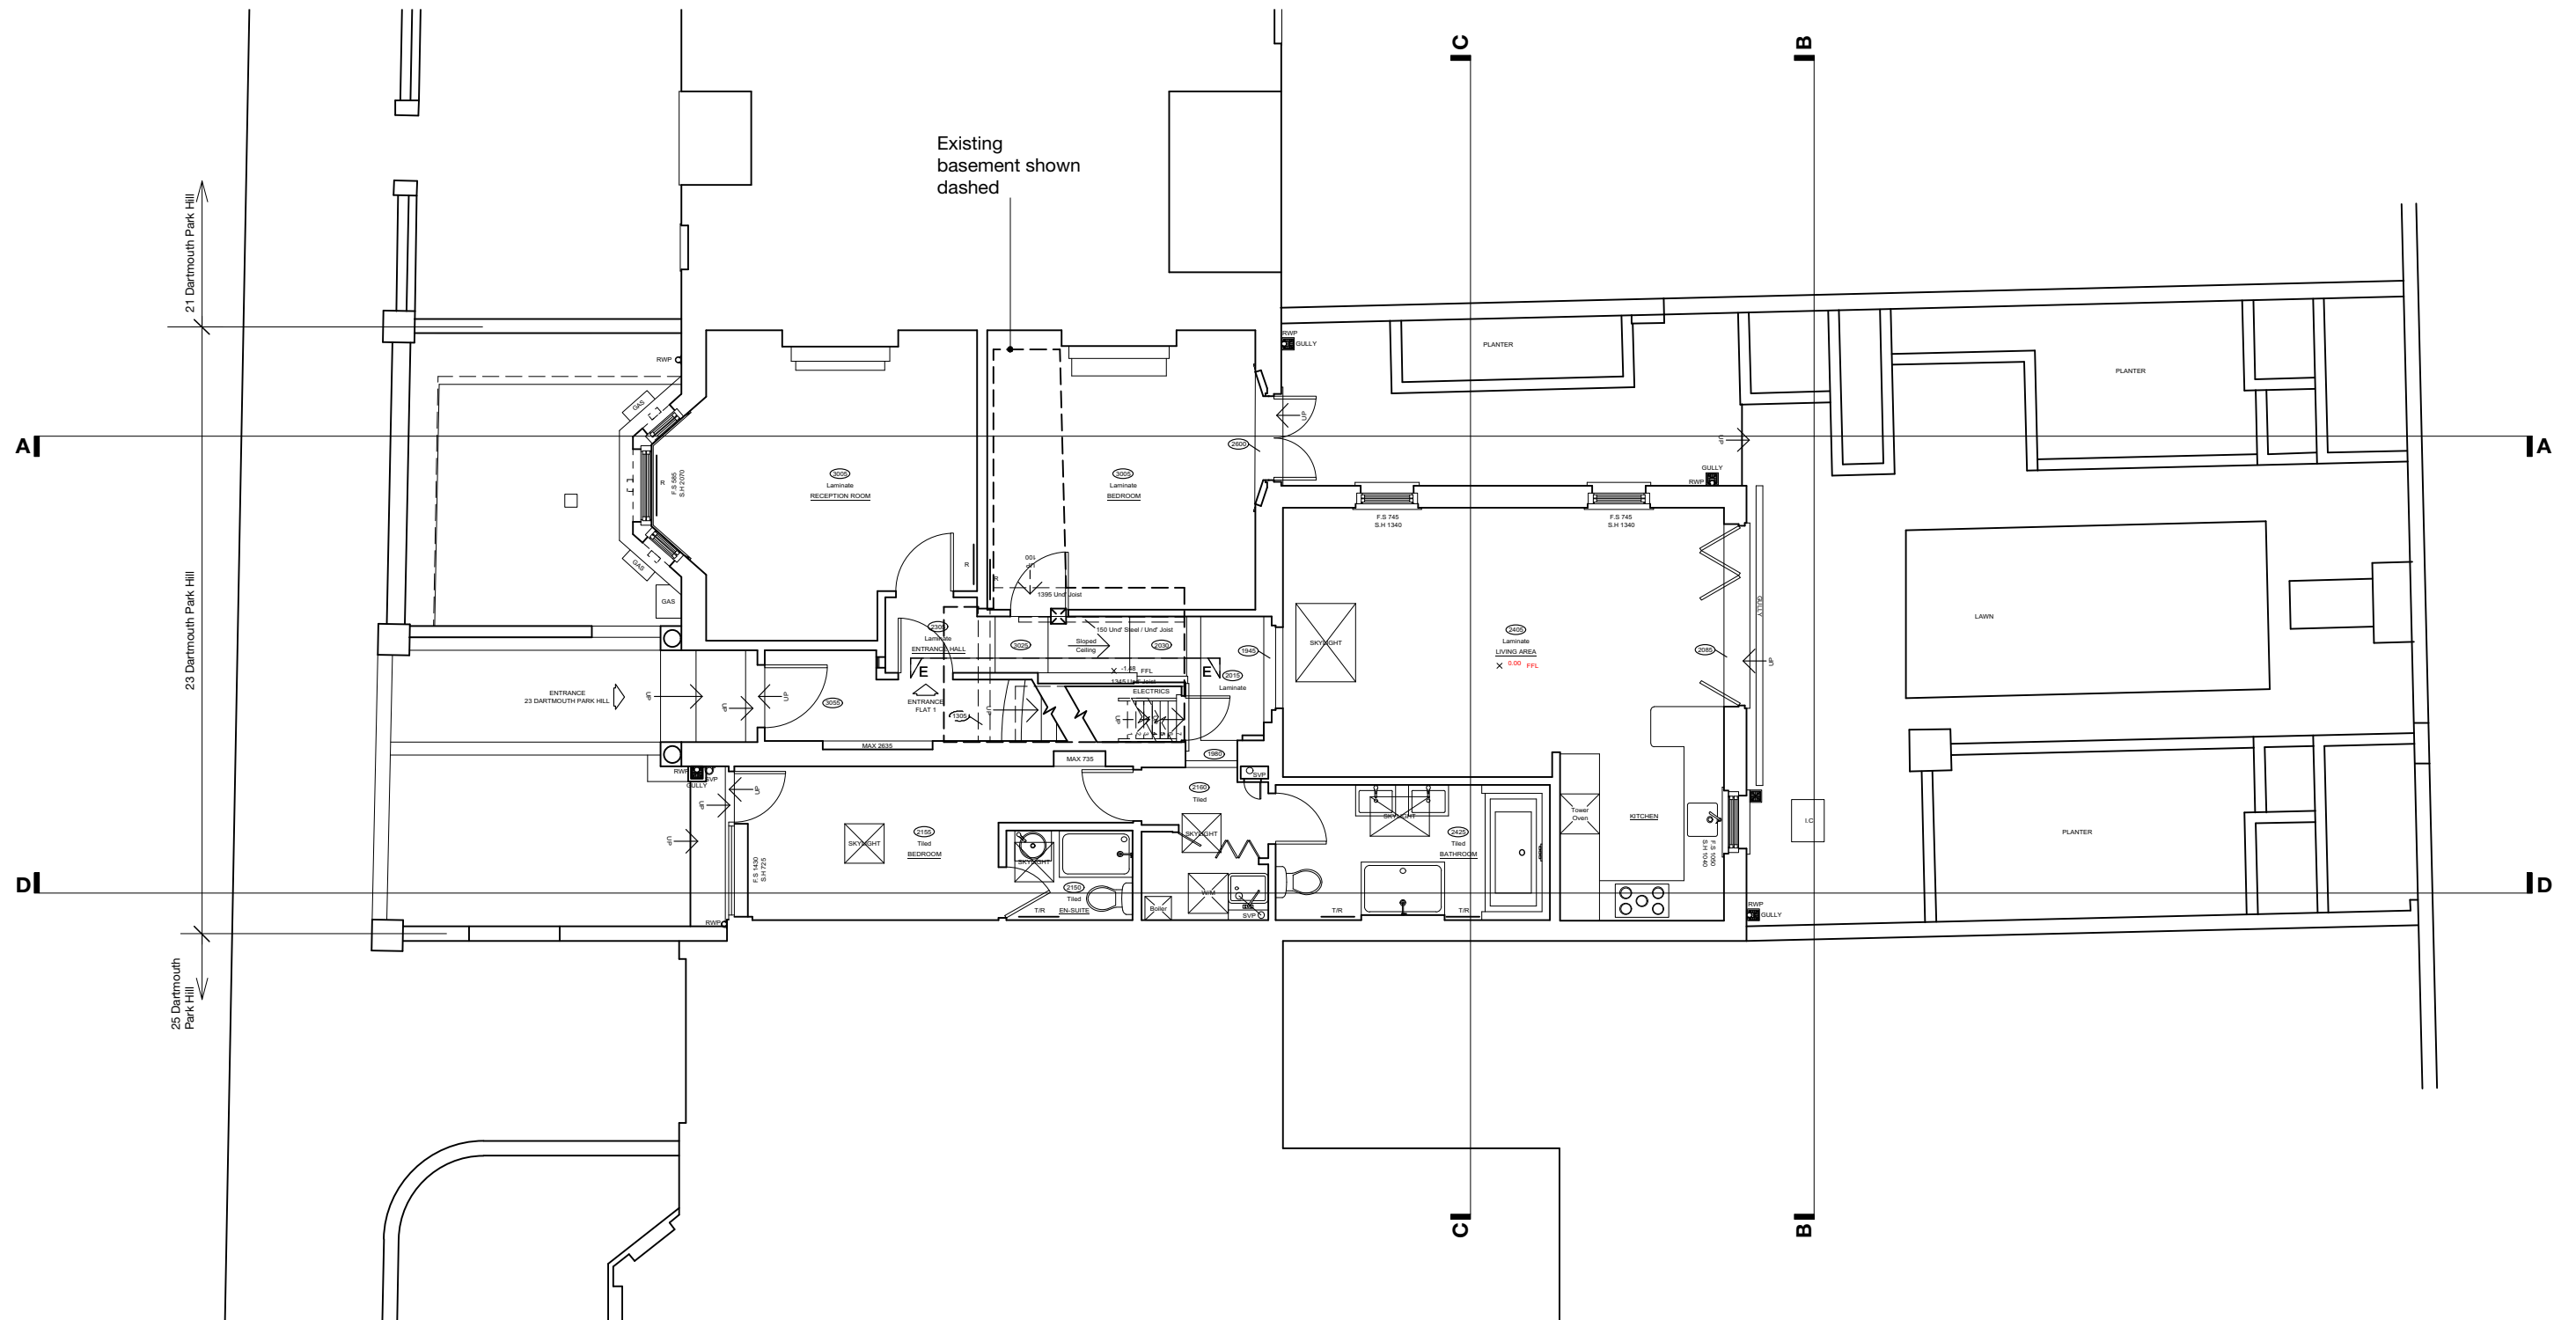

Flat 1, 23 Dartmouth Park Hill NW5 1HP
Existing Site Plan with Ground Floor Plan with Basement
1:100 at A3
November 19, 2021

11_1010

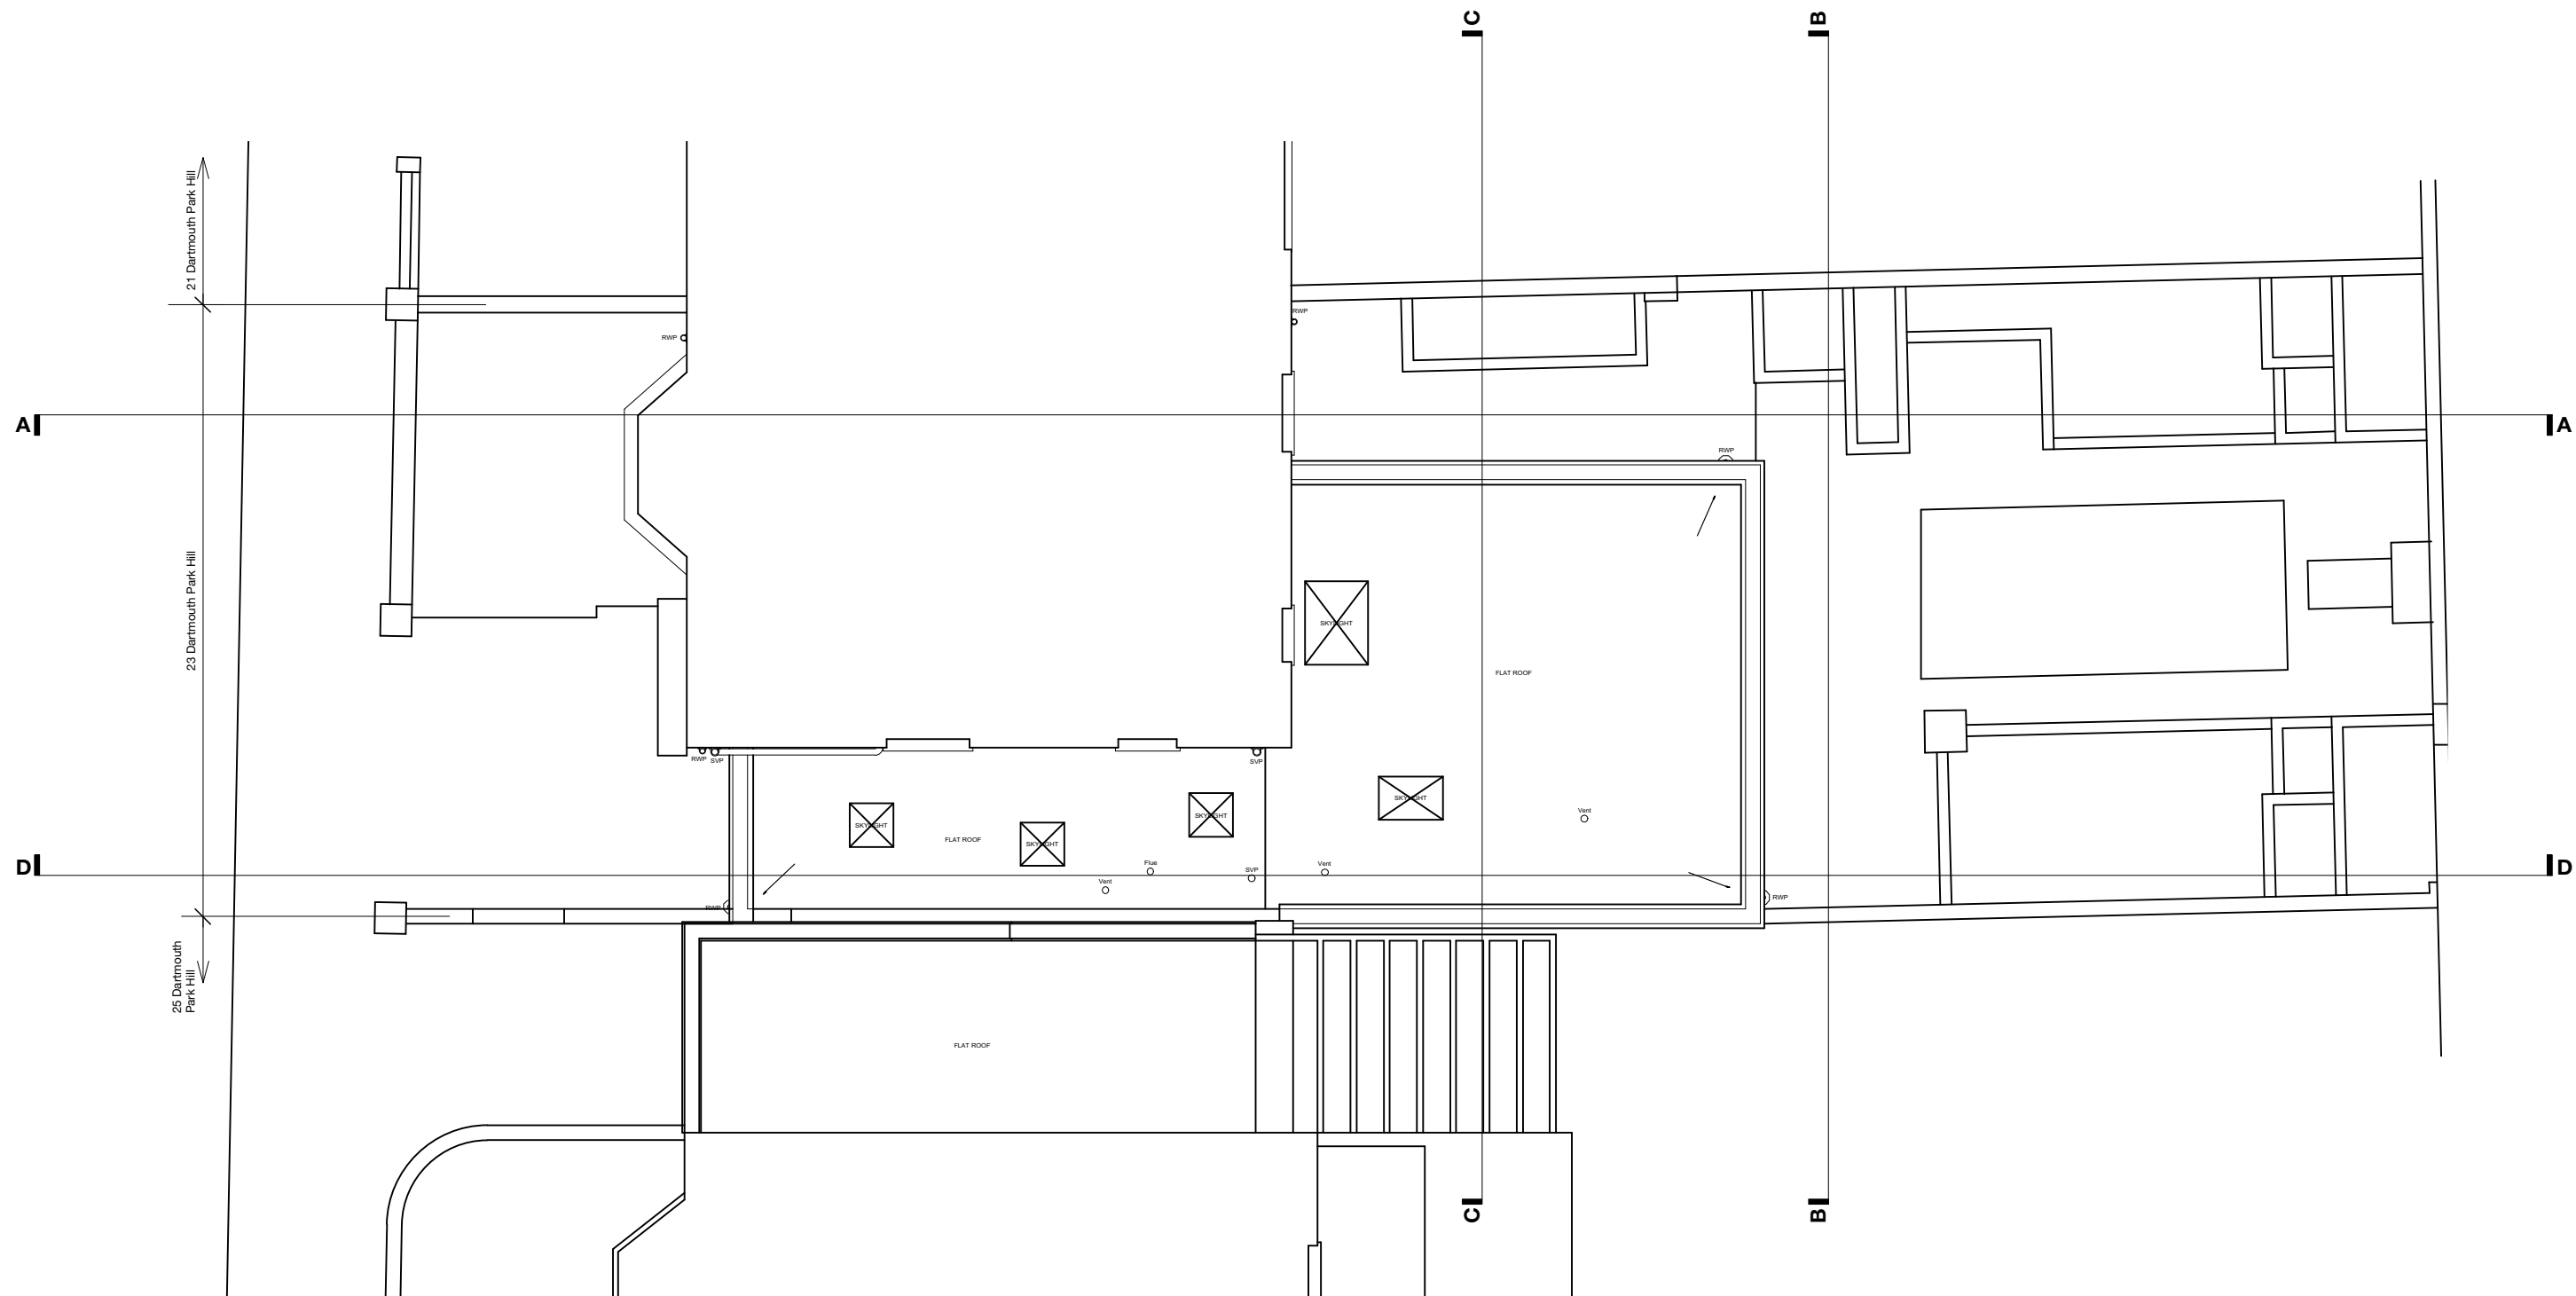


Do not scale
Survey of Existing produced by Jenlea Design Developments Ltd

Lucy Read Architects
13 Retcar Place N19 5TT lucyread@icloud.com 07779 789 268



Flat 1, 23 Dartmouth Park Hill NW5 1HP
Existing Roof Plan
1:100 at A3
November 19, 2021

11_1011

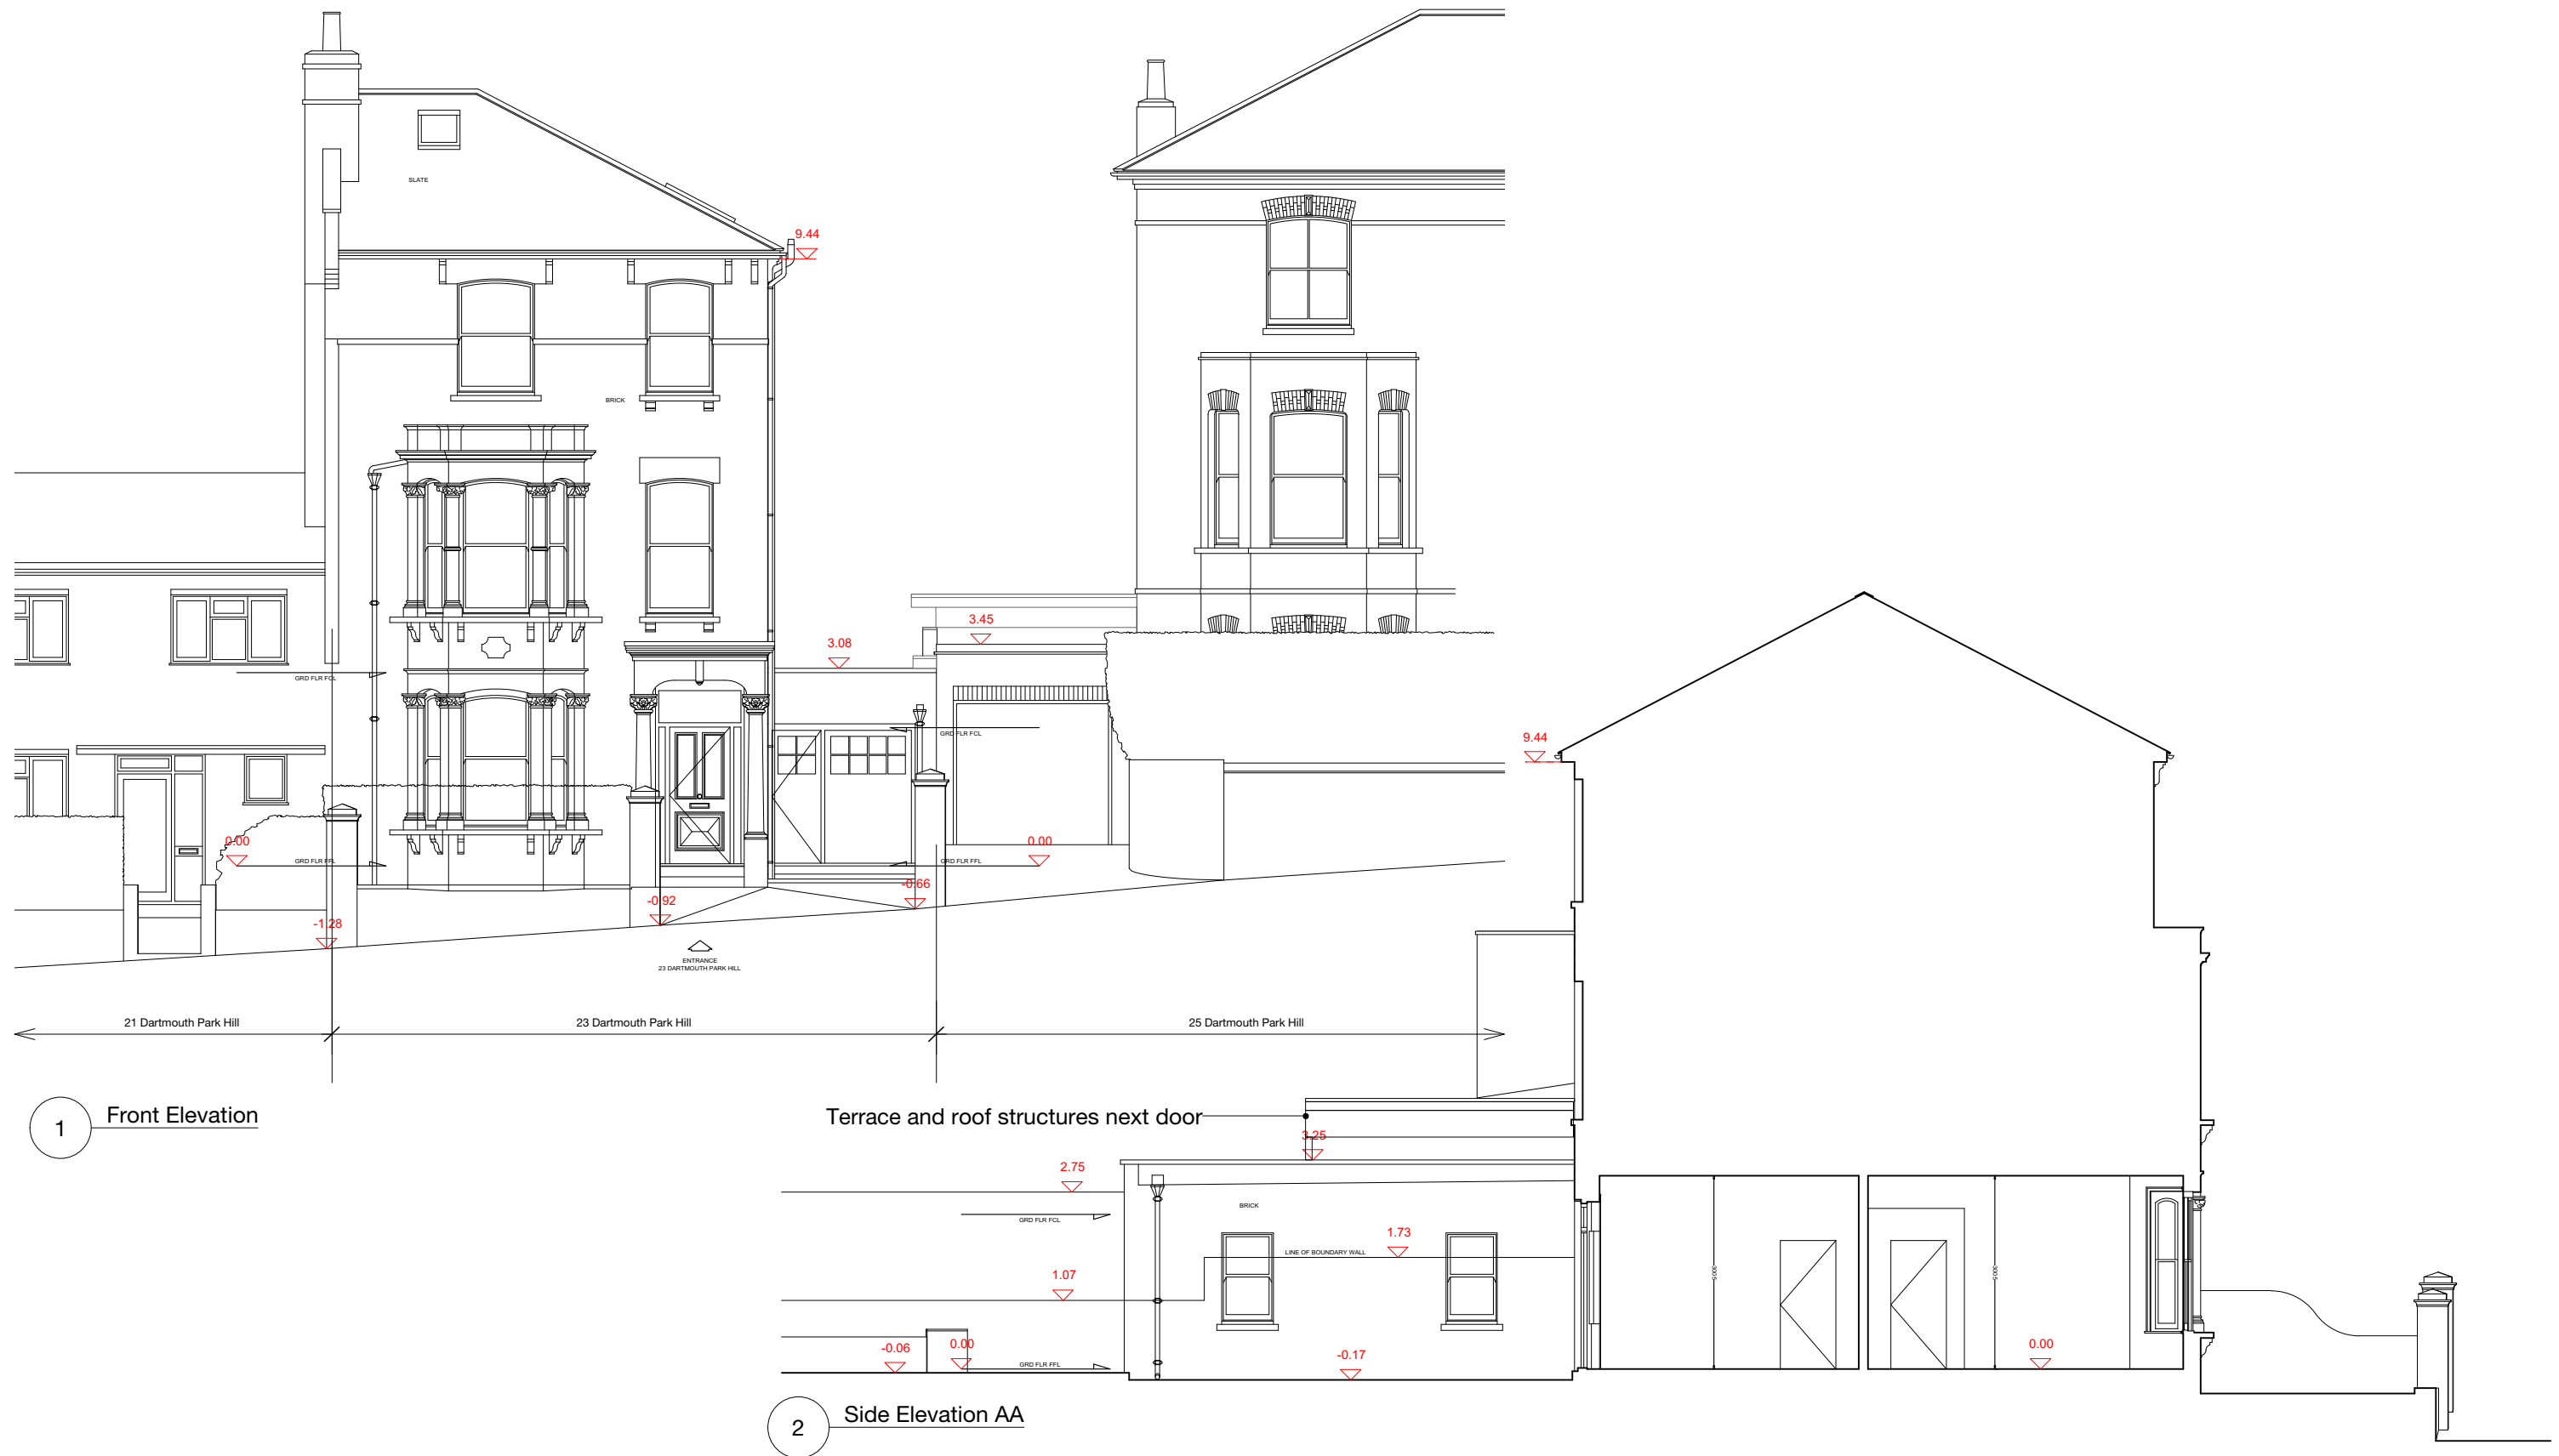


Do not scale
Survey of Existing produced by Jenlea Design Developments Ltd

Lucy Read Architects
13 Retcar Place N19 5TT lucyread@icloud.com 07779 789 268



Flat 1, 23 Dartmouth Park Hill NW5 1HP
Existing Front and Side Elevations
1:100 at A3
November 19, 2021

11_1012

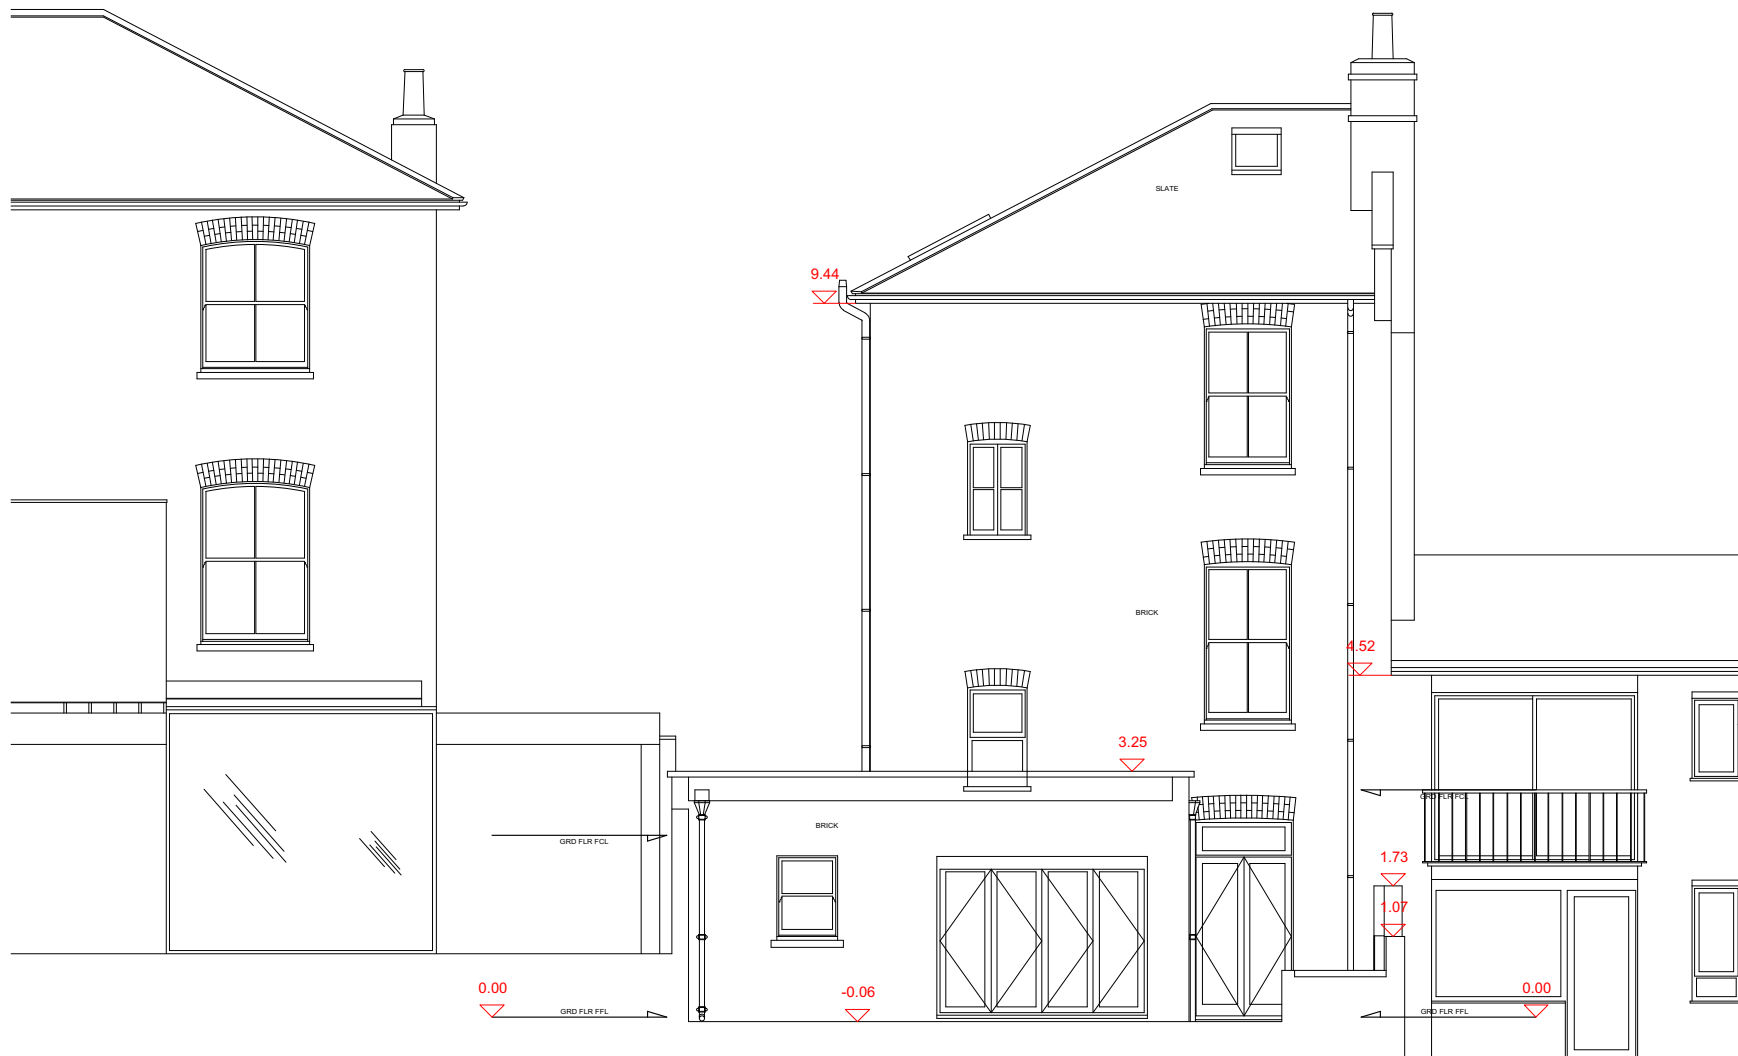

Do not scale
Survey of Existing produced by Jenlea Design Developments Ltd

Lucy Read Architects
13 Retcar Place N19 5TT lucyread@icloud.com 07779 789 268

Flat 1, 23 Dartmouth Park Hill NW5 1HP
Existing Rear Elevation BB in Context
1:100 at A3
November 19, 2021

11_1013




Do not scale
Survey of Existing produced by Jenlea Design Developments Ltd

Lucy Read Architects
13 Retcar Place N19 5TT lucyread@icloud.com 07779 789 268

Flat 1, 23 Dartmouth Park Hill NW5 1HP
Existing Section CC in Context
1:100 at A3
November 19, 2021

11_1014

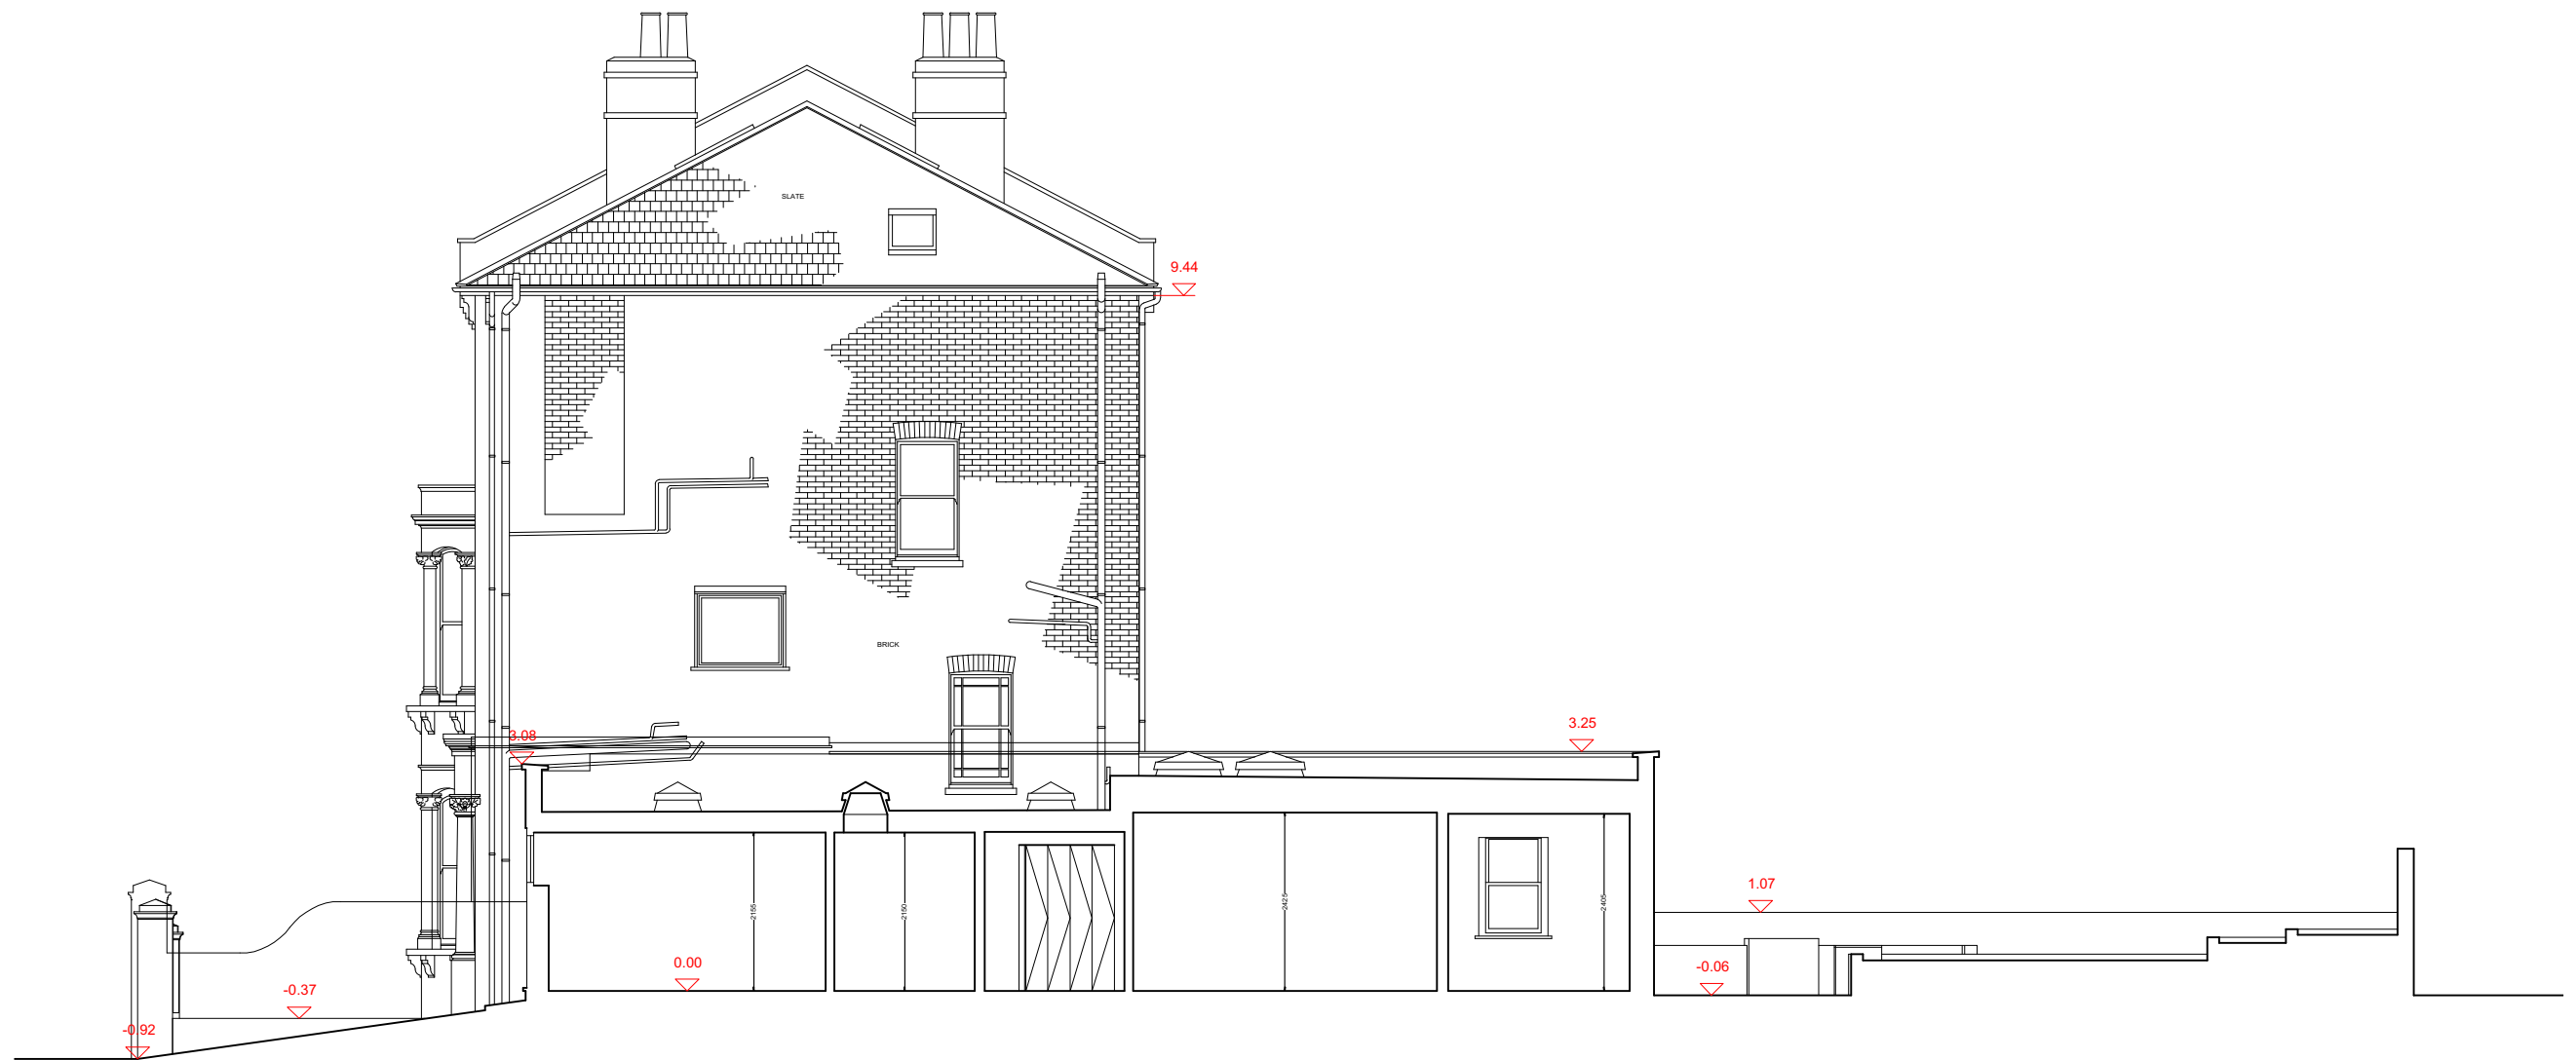

Do not scale
Survey of Existing produced by Jenlea Design Developments Ltd

Lucy Read Architects
13 Retcar Place N19 5TT lucyread@icloud.com 07779 789 268

Flat 1, 23 Dartmouth Park Hill NW5 1HP
Existing Section DD
1:100 at A3
November 19, 2021

11_1015