


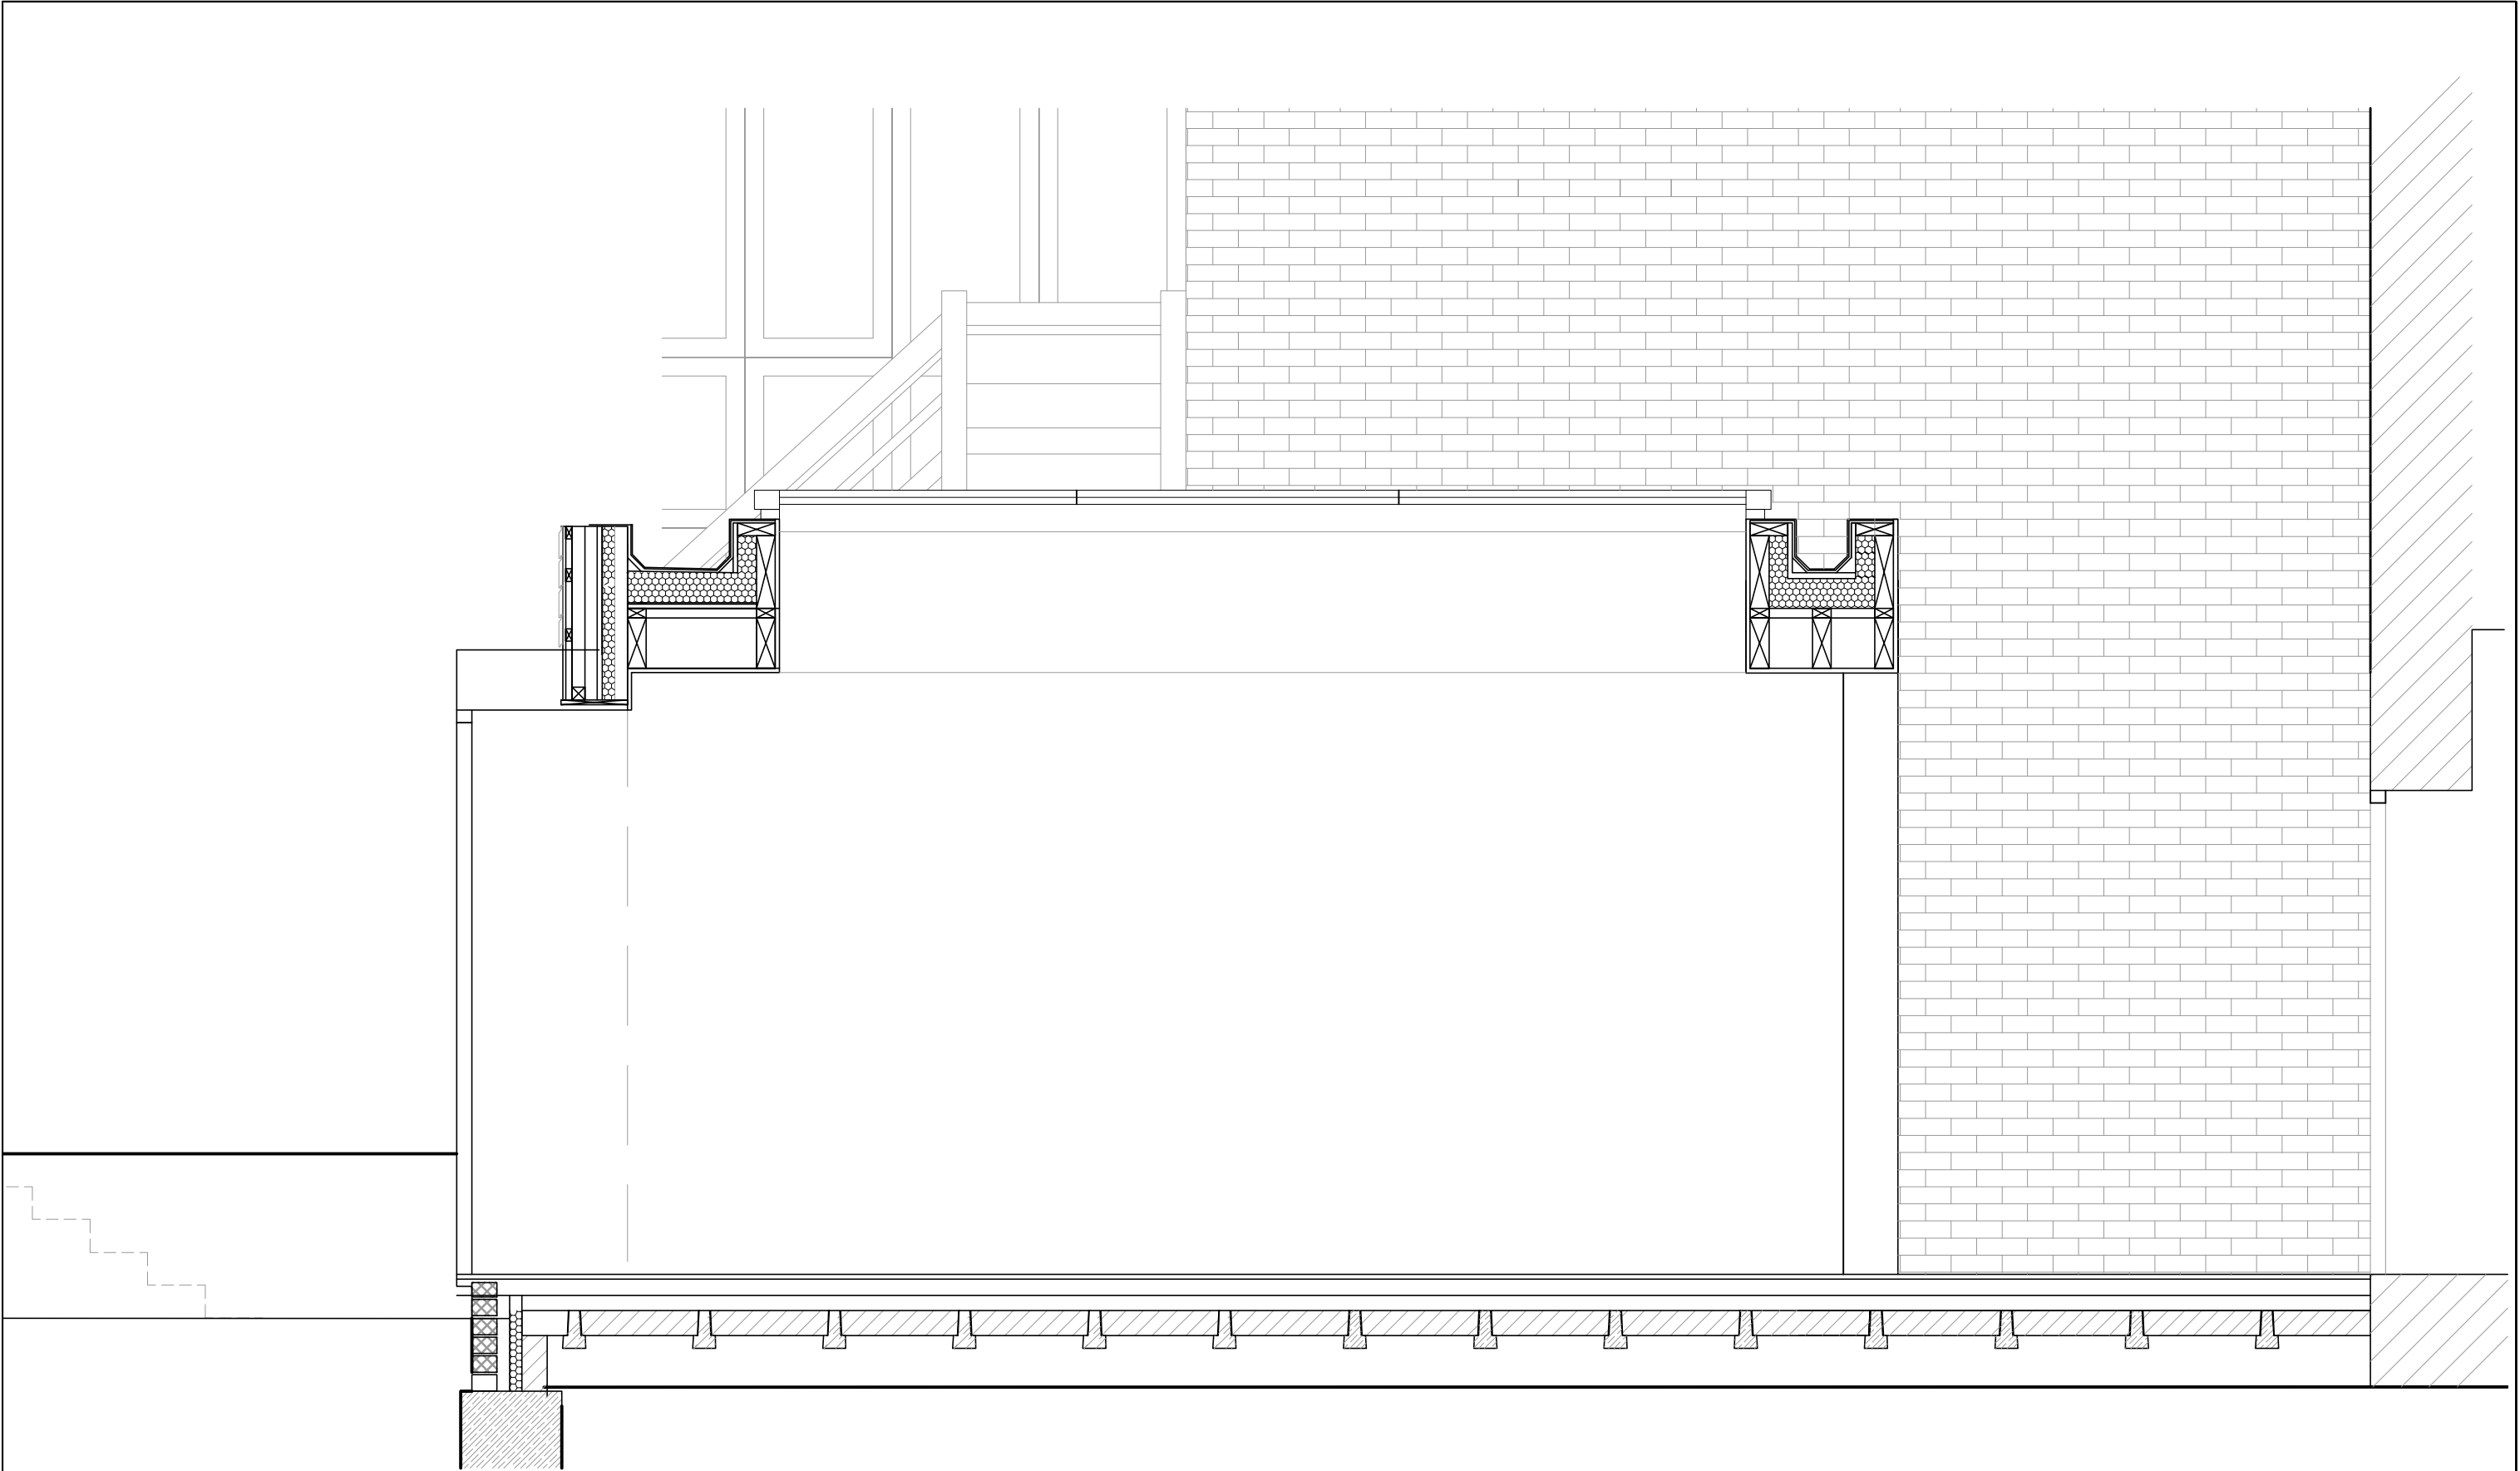

burrell&mistry

7A Lambs Conduit Passage, London, WC1R 4RG (UK) T: +44(0)20 7092 3081 E: post@burrellmistry.com

Notes	Keys		Date	Chk.	Notes	Project 19A - Montpelier Road		Client Sarah McDonnell	
						Section 01		Drawing Number 1265	Rev.
						Scale 1:25@A3	Drwn. GA	Chk. JB	