




Client  
**Michel Reybier**

Structural Engineer

Services Engineer

Consultant

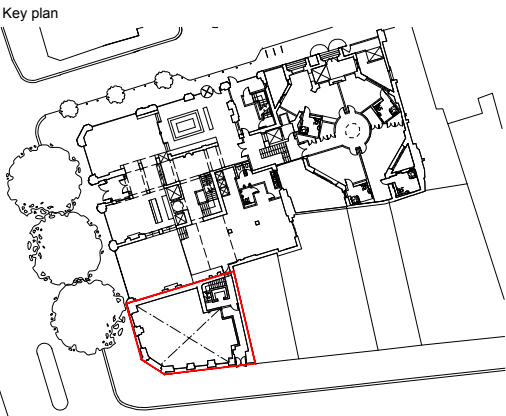

NOTES:

DO NOT SCALE. FIGURED DIMENSIONS ONLY TO BE TAKEN FROM THIS DRAWING. CHECK DIMENSIONS ON SITE AND REPORT DISCREPANCIES TO THE ARCHITECT.

THIS DRAWING IS PROTECTED BY COPYRIGHT.

ALL AREAS HAVE BEEN MEASURED FROM CURRENT DRAWINGS. THEY MAY VARY BECAUSE OF (EG) SURVEY, DESIGN DEVELOPMENT, CONSTRUCTION TOLERANCES, STATUTORY REQUIREMENTS OR RE-DEFINITION OF THE AREAS TO BE MEASURED.

BOUNDARY LINES WHERE SHOWN ARE INDICATIVE ONLY AND TO BE VERIFIED BY THE CLIENT.

P1	23.3.22	First Issue	CH	BS
Rev.	Date	Comment	Drawn	Checked

Issue Purpose

**PRELIMINARY**


**tp bennett**

One America Street London SE1 0NE | +44 (0)20 2408 2000 | www.tpbenett.com

Project  
**118 - 120 High Holborn**

Drawing Title  
**Proposed Basement**

Drawn	Date	Scale @ A3	Alt. Ref.	Rev
CH	22.3.22	1:100	File	
tp bennett Project No.		Drawing Number		
A11566		D 0099	P1	

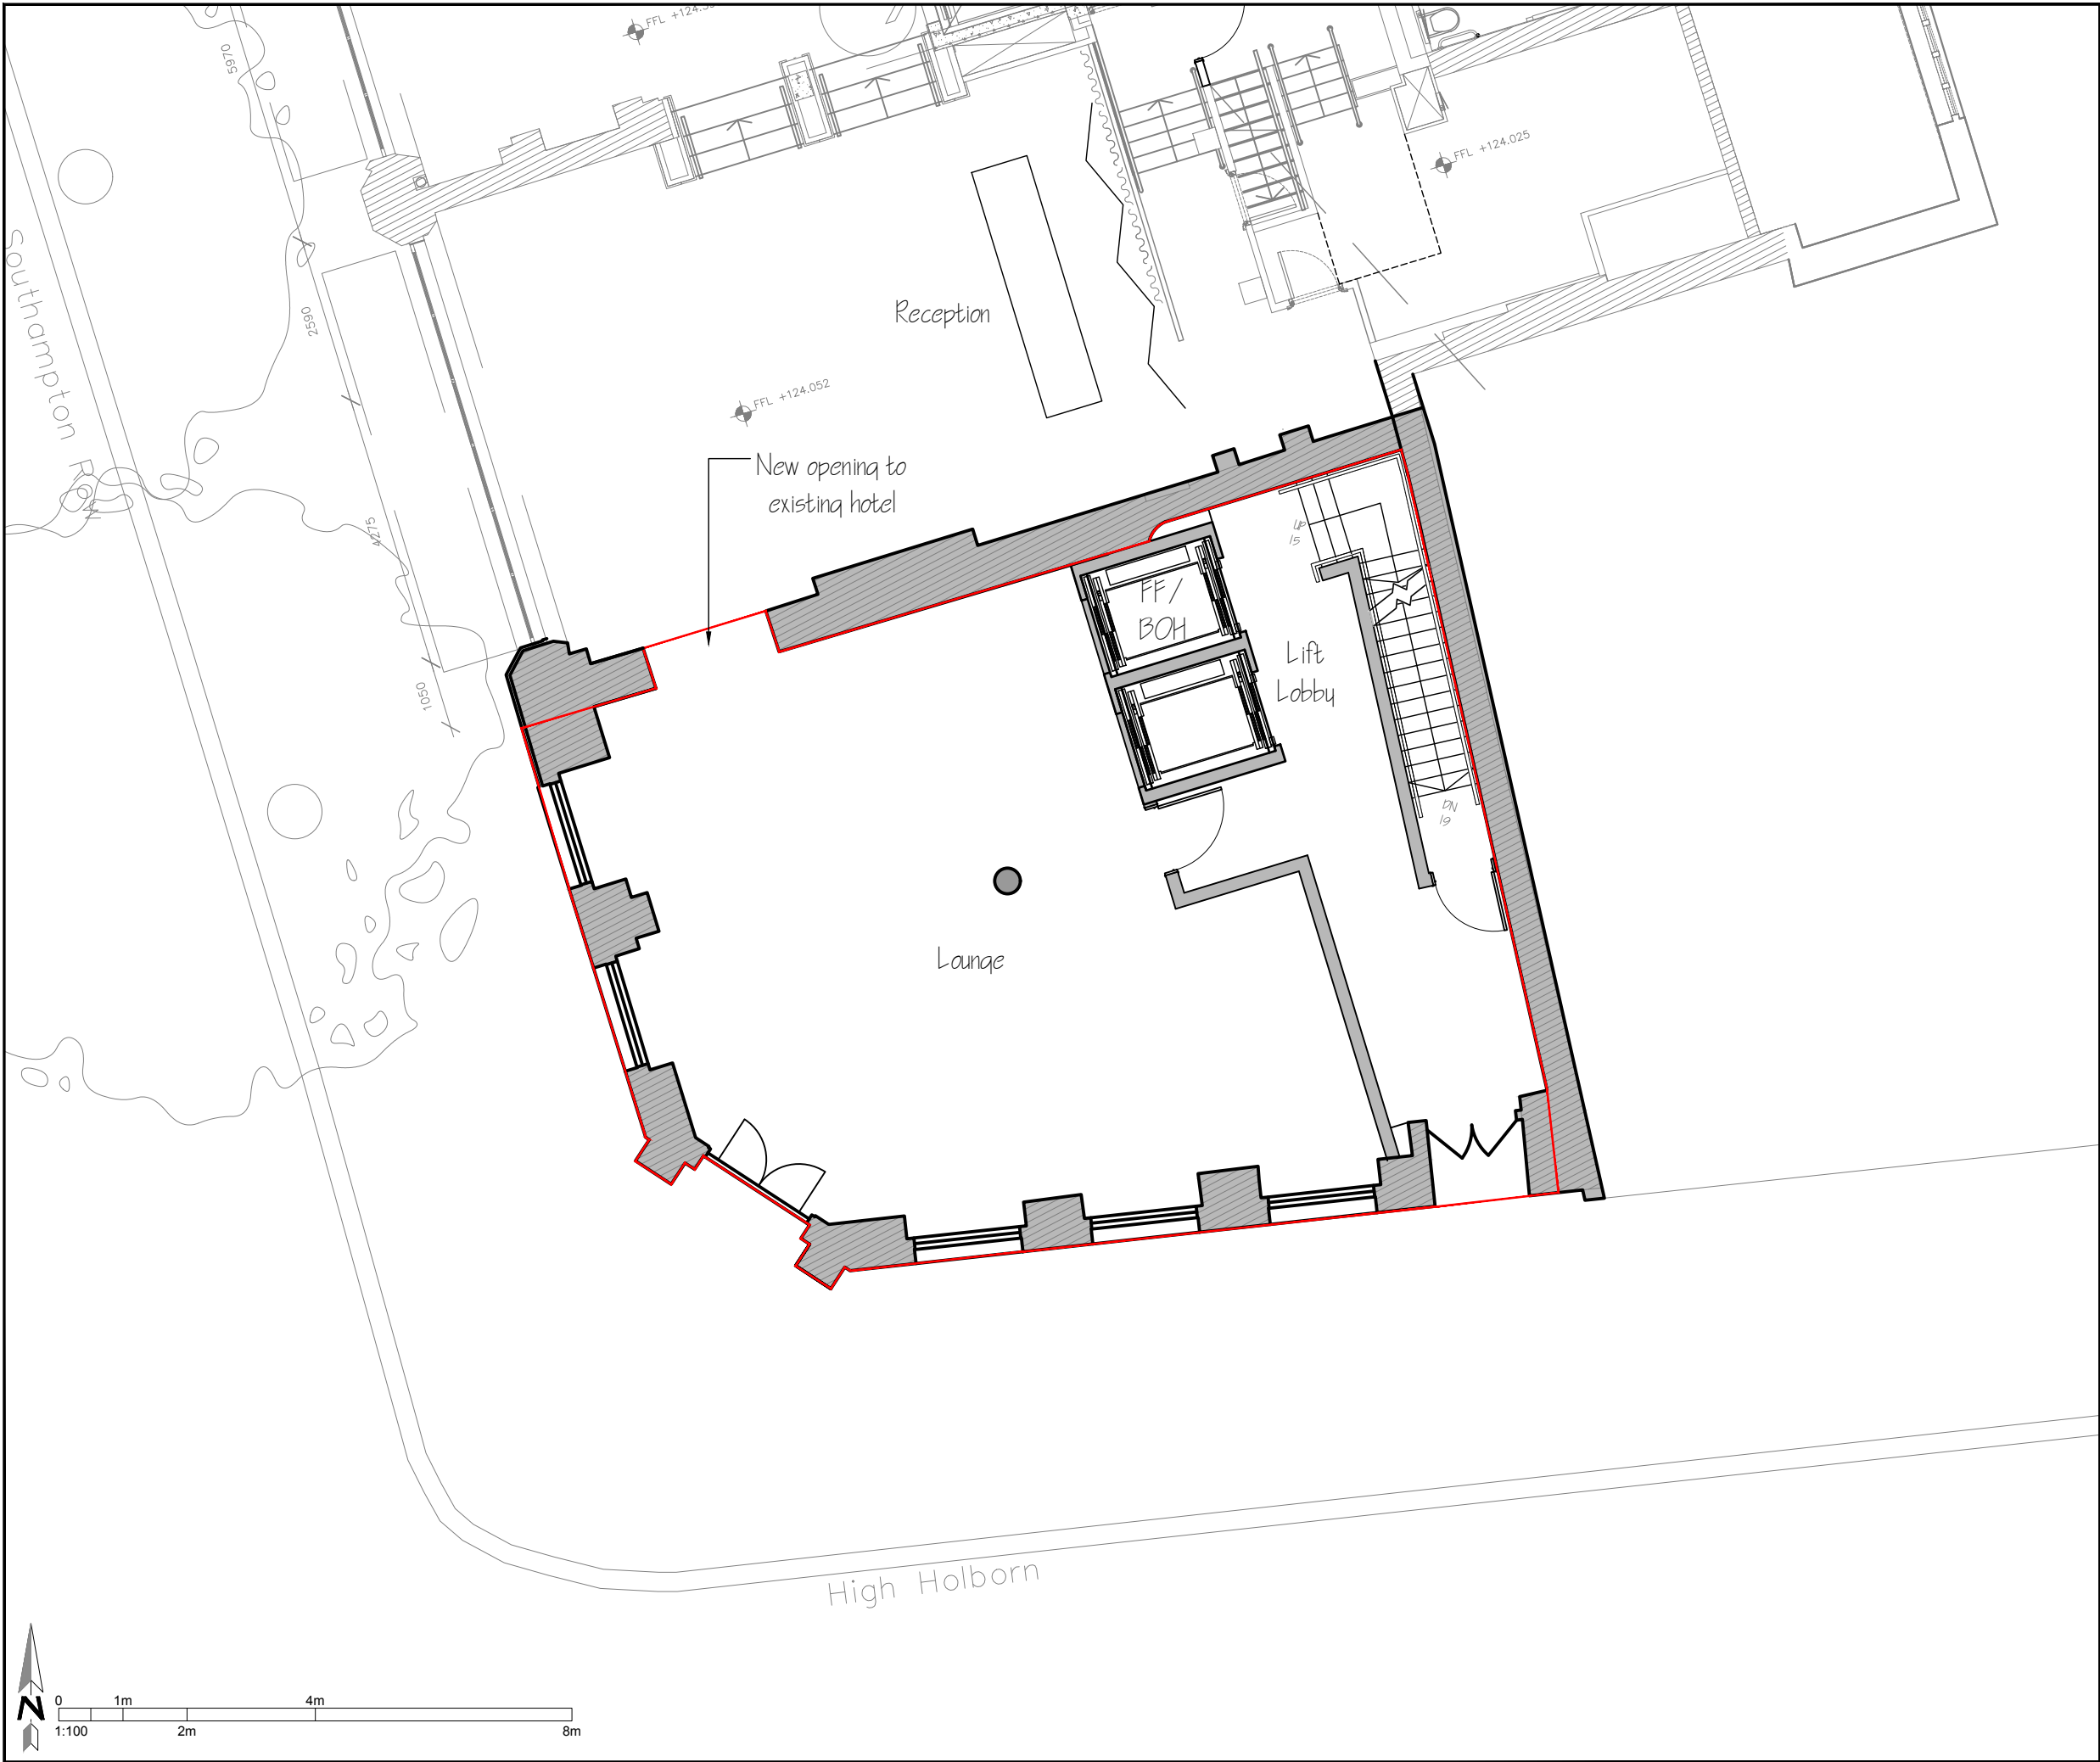


Client  
**Michel Reybier**

Structural Engineer

Services Engineer

Consultant

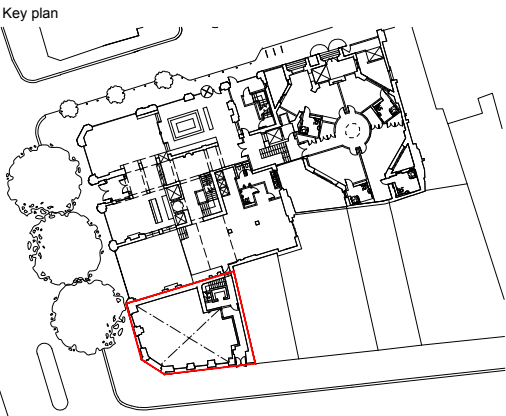

NOTES:

DO NOT SCALE. FIGURED DIMENSIONS ONLY TO BE TAKEN FROM THIS DRAWING. CHECK DIMENSIONS ON SITE AND REPORT DISCREPANCIES TO THE ARCHITECT.

THIS DRAWING IS PROTECTED BY COPYRIGHT.

ALL AREAS HAVE BEEN MEASURED FROM CURRENT DRAWINGS. THEY MAY VARY BECAUSE OF (EG) SURVEY, DESIGN DEVELOPMENT, CONSTRUCTION TOLERANCES, STATUTORY REQUIREMENTS OR RE-DEFINITION OF THE AREAS TO BE MEASURED.

BOUNDARY LINES WHERE SHOWN ARE INDICATIVE ONLY AND TO BE VERIFIED BY THE CLIENT.

P1	23.3.22	First Issue	CH	BS
Rev.	Date	Comment	Drawn	Checked

Issue Purpose

**PRELIMINARY**



**tp bennett**

One America Street London SE1 0NE | +44 (0)20 2408 2000 | www.tpbenett.com

Project  
**118 - 120 High Holborn**

Drawing Title  
**Proposed Ground Floor**

Drawn	Date	Scale @ A3	Alt. Ref.
CH	22.3.22	1:100	File
tp bennett Project No.		Drawing Number	Rev
A11566		D 0100	P1

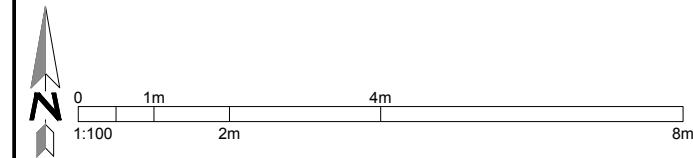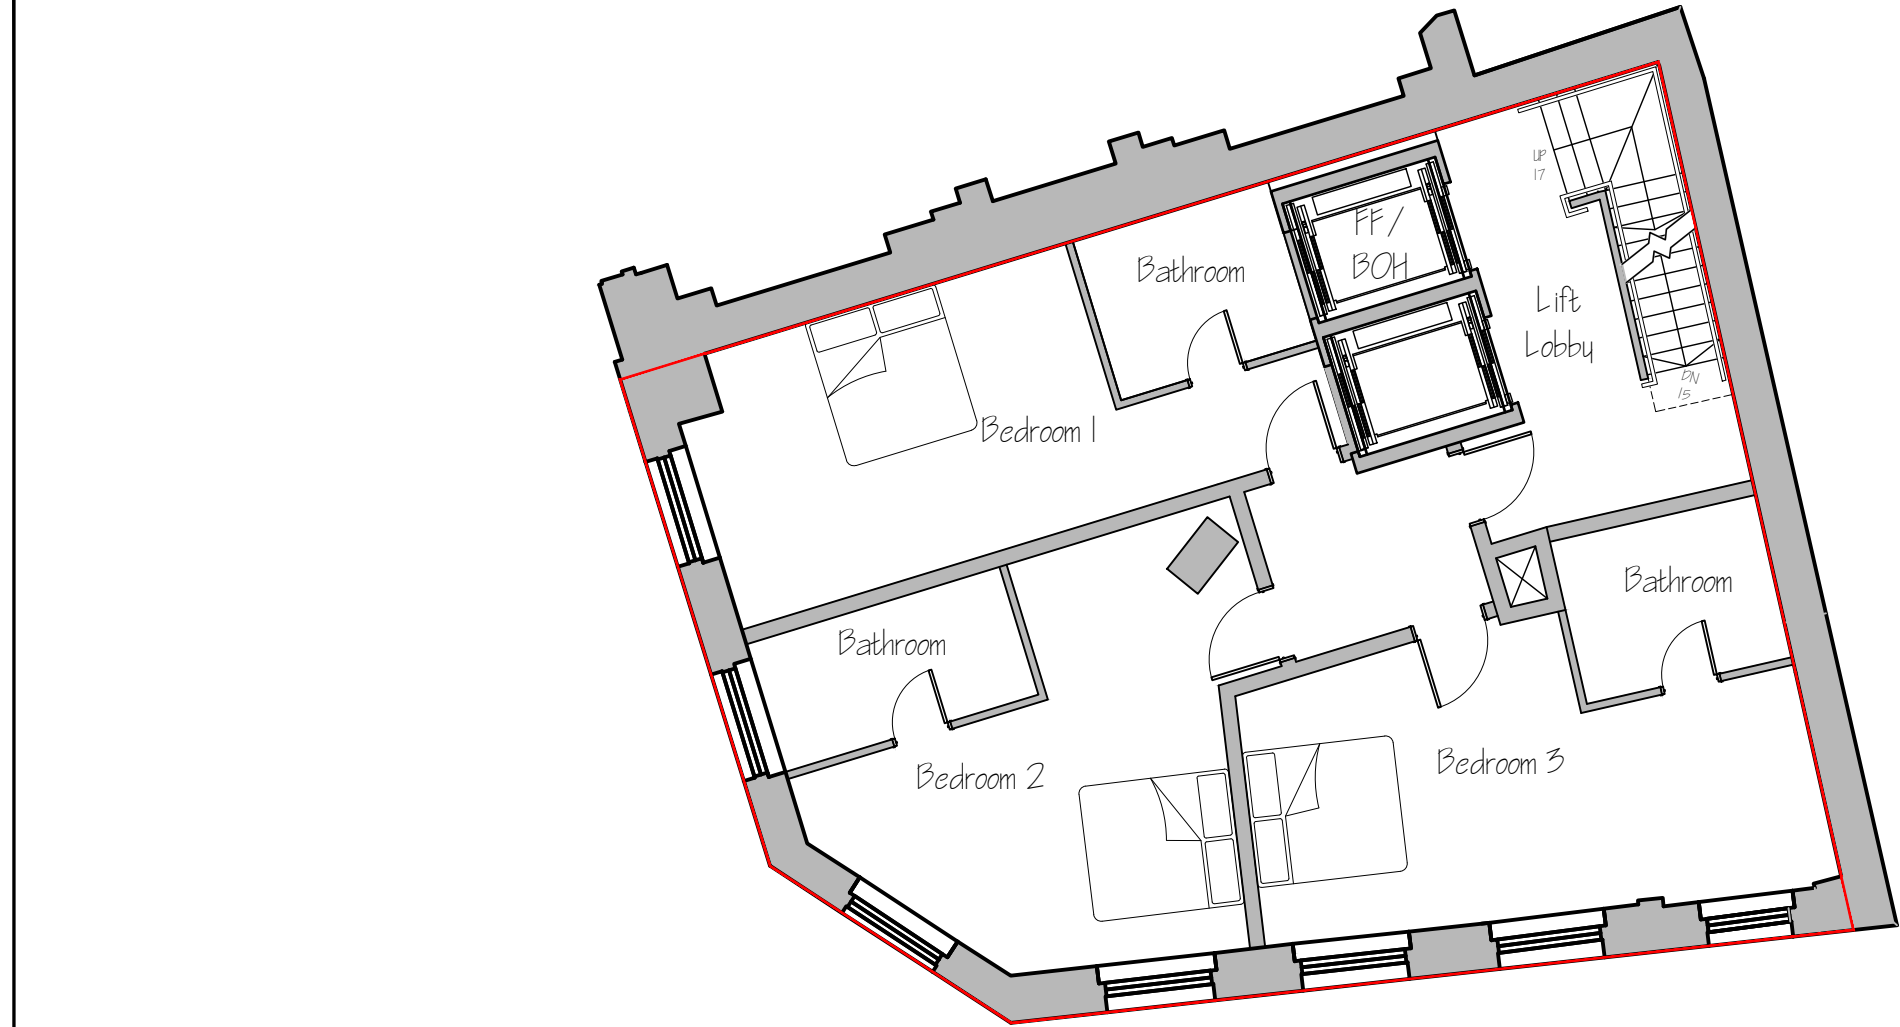


Client  
**Michel Reybier**

Structural Engineer

Services Engineer

Consultant

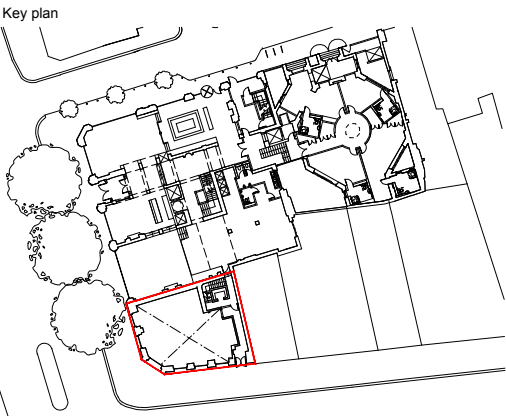

NOTES:

DO NOT SCALE. FIGURED DIMENSIONS ONLY TO BE TAKEN FROM THIS DRAWING. CHECK DIMENSIONS ON SITE AND REPORT DISCREPANCIES TO THE ARCHITECT.

THIS DRAWING IS PROTECTED BY COPYRIGHT.

ALL AREAS HAVE BEEN MEASURED FROM CURRENT DRAWINGS. THEY MAY VARY BECAUSE OF (EG) SURVEY, DESIGN DEVELOPMENT, CONSTRUCTION TOLERANCES, STATUTORY REQUIREMENTS OR RE-DEFINITION OF THE AREAS TO BE MEASURED.

BOUNDARY LINES WHERE SHOWN ARE INDICATIVE ONLY AND TO BE VERIFIED BY THE CLIENT.

P1	23.3.22	First Issue	CH	BS
Rev.	Date	Comment	Drawn	Checked

Issue Purpose

# PRELIMINARY

tp bennett

One America Street | London | SE1 0NE | +44 (0)20 2408 2000 | [www.tpbenett.com](http://www.tpbenett.com)

Project  
**I 18 - 120 High Holborn**

Drawing Title  
**Proposed Mezzanine Floor**

Drawn	Date	Scale @ A3	Alt. Ref.	Rev
CH	22.3.22	1:100	File	
tp bennett Project No.		Drawing Number		
A11566		D 0110	P1	




Client  
**Michel Reybier**

Structural Engineer

Services Engineer

Consultant

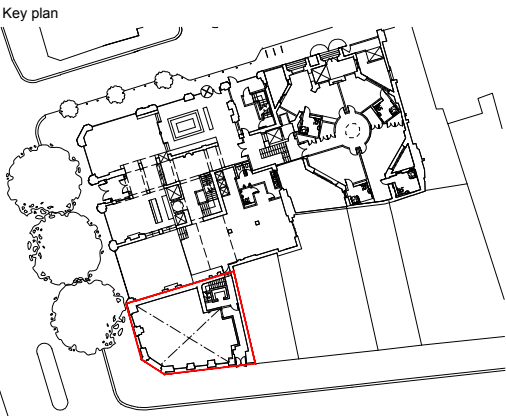

NOTES:

DO NOT SCALE. FIGURED DIMENSIONS ONLY TO BE TAKEN FROM THIS DRAWING. CHECK DIMENSIONS ON SITE AND REPORT DISCREPANCIES TO THE ARCHITECT.

THIS DRAWING IS PROTECTED BY COPYRIGHT.

ALL AREAS HAVE BEEN MEASURED FROM CURRENT DRAWINGS. THEY MAY VARY BECAUSE OF (EG) SURVEY, DESIGN DEVELOPMENT, CONSTRUCTION TOLERANCES, STATUTORY REQUIREMENTS OR RE-DEFINITION OF THE AREAS TO BE MEASURED.

BOUNDARY LINES WHERE SHOWN ARE INDICATIVE ONLY AND TO BE VERIFIED BY THE CLIENT.

P1	23.3.22	First Issue	CH	BS
Rev.	Date	Comment	Drawn	Checked

Issue Purpose

# PRELIMINARY

tp bennett

One America Street London SE1 0NE | +44 (0)20 2408 2000 | www.tpbenett.com

Project  
**118 - 120 High Holborn**

Drawing Title  
**Proposed First Floor**

Drawn	Date	Scale @ A3	Alt. Ref.	Rev
CH	22.3.22	1:100	File	
tp bennett Project No.		Drawing Number		
A11566		D 0101	P1	






Client  
**Michel Reybier**

Structural Engineer

Services Engineer

Consultant

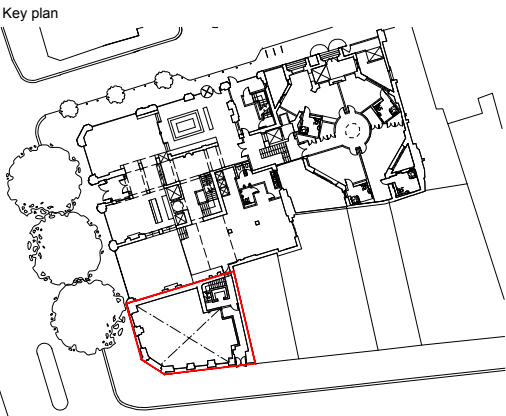

NOTES:

DO NOT SCALE. FIGURED DIMENSIONS ONLY TO BE TAKEN FROM THIS DRAWING. CHECK DIMENSIONS ON SITE AND REPORT DISCREPANCIES TO THE ARCHITECT.

THIS DRAWING IS PROTECTED BY COPYRIGHT.

ALL AREAS HAVE BEEN MEASURED FROM CURRENT DRAWINGS. THEY MAY VARY BECAUSE OF (EG) SURVEY, DESIGN DEVELOPMENT, CONSTRUCTION TOLERANCES, STATUTORY REQUIREMENTS OR RE-DEFINITION OF THE AREAS TO BE MEASURED.

BOUNDARY LINES WHERE SHOWN ARE INDICATIVE ONLY AND TO BE VERIFIED BY THE CLIENT.

P1	23.3.22	First Issue	CH	BS
Rev.	Date	Comment	Drawn	Checked

Issue Purpose

**PRELIMINARY**

**tp bennett**

One America Street London SE1 0NE | +44 (0)20 2408 2000 | www.tpbenntt.com

Project  
**I 18 - 120 High Holborn**

Drawing Title  
**Proposed Second Floor**

Drawn	Date	Scale @ A3	Alt. Ref.	Rev
CH	22.3.22	1:100	File	
tp bennett Project No.		Drawing Number		
A11566		D 0102	P1	




Client  
**Michel Reybier**

Structural Engineer

Services Engineer

Consultant

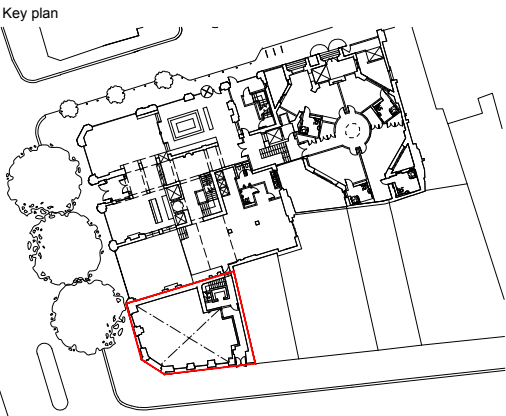

NOTES:

DO NOT SCALE. FIGURED DIMENSIONS ONLY TO BE TAKEN FROM THIS DRAWING. CHECK DIMENSIONS ON SITE AND REPORT DISCREPANCIES TO THE ARCHITECT.

THIS DRAWING IS PROTECTED BY COPYRIGHT.

ALL AREAS HAVE BEEN MEASURED FROM CURRENT DRAWINGS. THEY MAY VARY BECAUSE OF (EG) SURVEY, DESIGN DEVELOPMENT, CONSTRUCTION TOLERANCES, STATUTORY REQUIREMENTS OR RE-DEFINITION OF THE AREAS TO BE MEASURED.

BOUNDARY LINES WHERE SHOWN ARE INDICATIVE ONLY AND TO BE VERIFIED BY THE CLIENT.

P1	23.3.22	First Issue	CH	BS
Rev.	Date	Comment	Drawn	Checked

Issue Purpose

# PRELIMINARY

tp bennett

One America Street London SE1 0NE | +44 (0)20 2408 2000 | www.tpbenett.com

Project  
**I 18 - 120 High Holborn**

Drawing Title  
**Proposed Third Floor**

Drawn	Date	Scale @ A3	Alt. Ref.	Rev
CH	22.3.22	1:100	File	
tp bennett Project No.		Drawing Number		
A11566		D 0103		P1




Client  
**Michel Reybier**

Structural Engineer

Services Engineer

Consultant

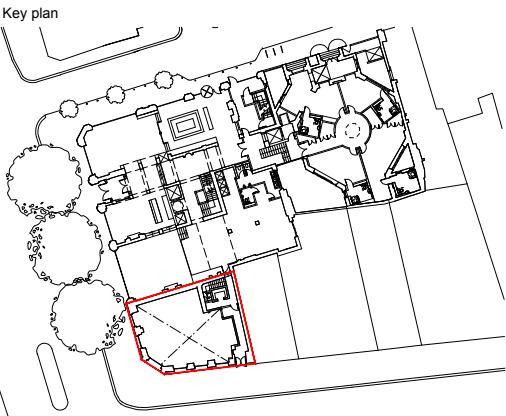

NOTES:

DO NOT SCALE. FIGURED DIMENSIONS ONLY TO BE TAKEN FROM THIS DRAWING. CHECK DIMENSIONS ON SITE AND REPORT DISCREPANCIES TO THE ARCHITECT.

THIS DRAWING IS PROTECTED BY COPYRIGHT.

ALL AREAS HAVE BEEN MEASURED FROM CURRENT DRAWINGS. THEY MAY VARY BECAUSE OF (EG) SURVEY, DESIGN DEVELOPMENT, CONSTRUCTION TOLERANCES, STATUTORY REQUIREMENTS OR RE-DEFINITION OF THE AREAS TO BE MEASURED.

BOUNDARY LINES WHERE SHOWN ARE INDICATIVE ONLY AND TO BE VERIFIED BY THE CLIENT.

P1	23.3.22	First Issue	CH	BS
Rev.	Date	Comment	Drawn	Checked

Issue Purpose

**PRELIMINARY**

**tp bennett**


One America Street London SE1 0NE | +44 (0)20 2408 2000 | [www.tpbenett.com](http://www.tpbenett.com)

Project  
**I 18 - 120 High Holborn**

Drawing Title  
**Proposed Fourth Floor**

Drawn	Date	Scale @ A3	Alt. Ref.	Rev
CH	22.3.22	1:100	File	
tp bennett Project No.		Drawing Number		
A11566		D 0104	P1	



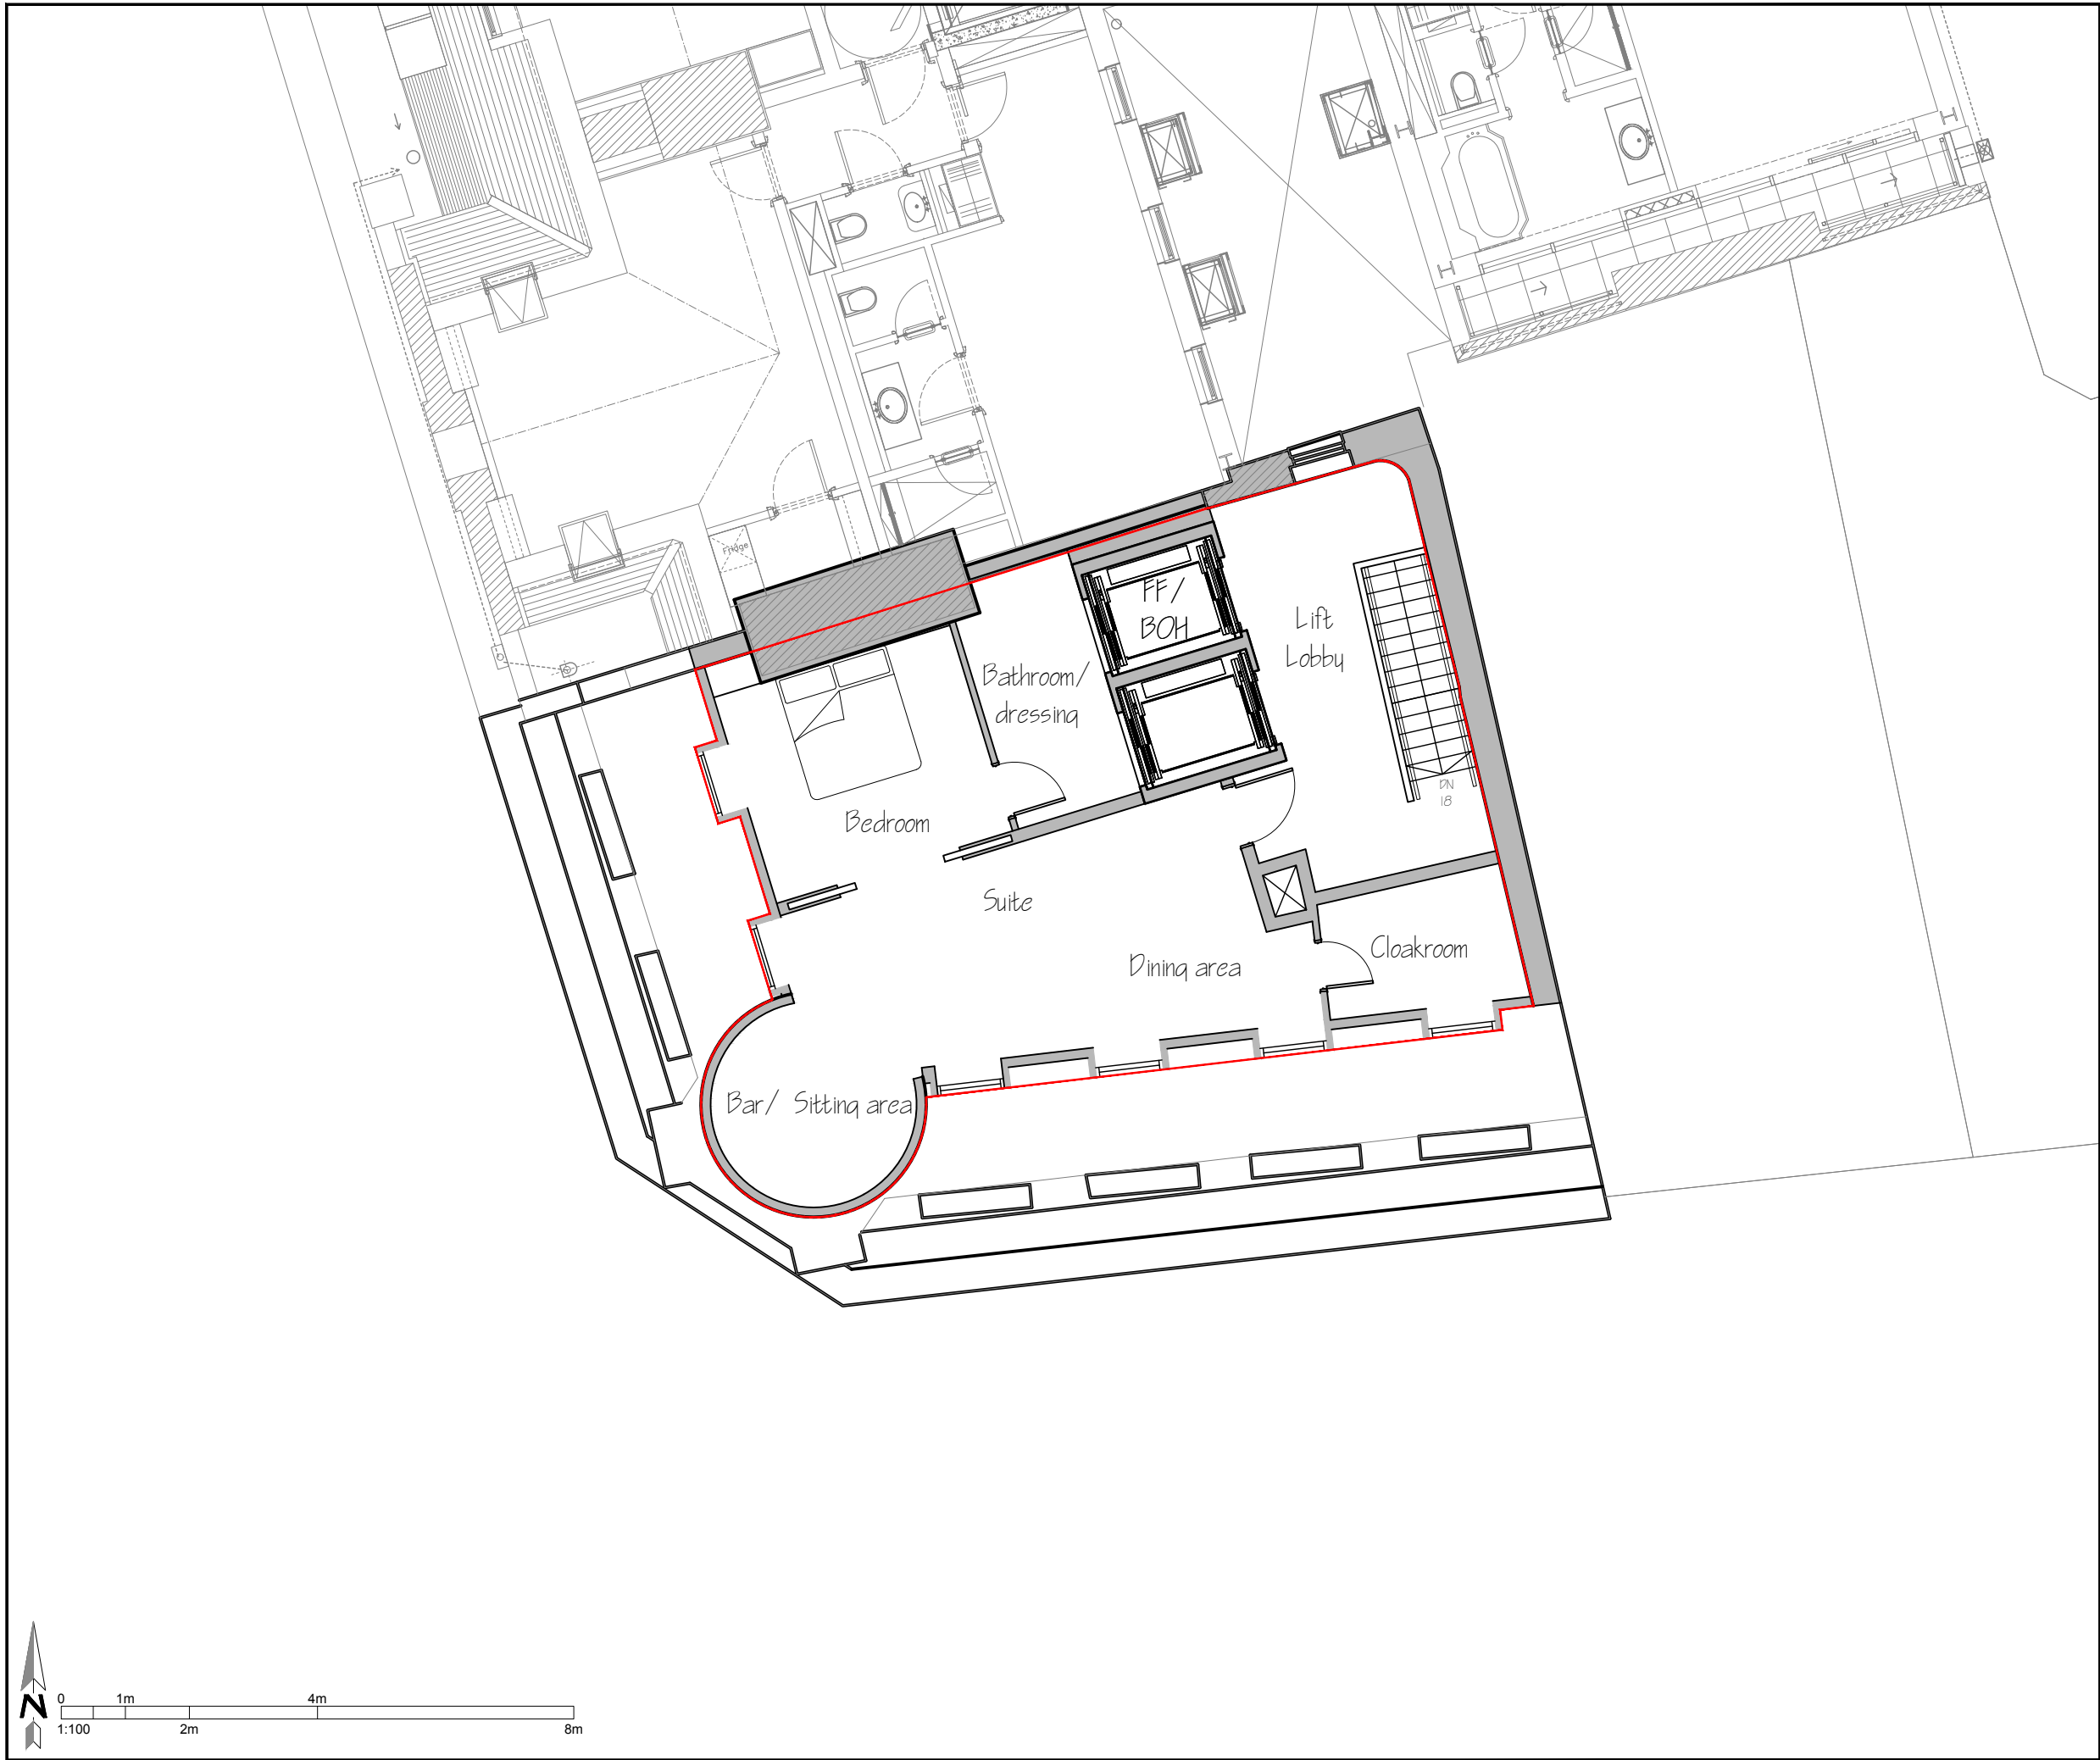


Client  
**Michel Reybier**

Structural Engineer

Services Engineer

Consultant

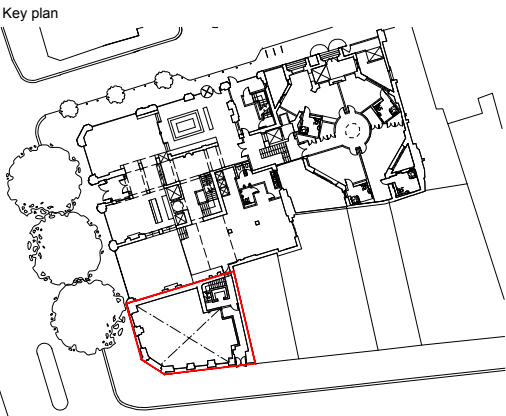

NOTES:

DO NOT SCALE. FIGURED DIMENSIONS ONLY TO BE TAKEN FROM THIS DRAWING. CHECK DIMENSIONS ON SITE AND REPORT DISCREPANCIES TO THE ARCHITECT.

THIS DRAWING IS PROTECTED BY COPYRIGHT.

ALL AREAS HAVE BEEN MEASURED FROM CURRENT DRAWINGS. THEY MAY VARY BECAUSE OF (EG) SURVEY, DESIGN DEVELOPMENT, CONSTRUCTION TOLERANCES, STATUTORY REQUIREMENTS OR RE-DEFINITION OF THE AREAS TO BE MEASURED.

BOUNDARY LINES WHERE SHOWN ARE INDICATIVE ONLY AND TO BE VERIFIED BY THE CLIENT.

P1	23.3.22	First Issue	CH	BS
Rev.	Date	Comment	Drawn	Checked

Issue Purpose

# PRELIMINARY

tp bennett


One America Street London SE1 0NE | +44 (0)20 2408 2000 | www.tpbenett.com

Project  
**118 - 120 High Holborn**

Drawing Title  
**Proposed Fifth Floor**

Drawn	Date	Scale @ A3	Alt. Ref.	Rev
CH	22.3.22	1:100	File	
tp bennett Project No.		Drawing Number		
A11566		D 0105	P1	



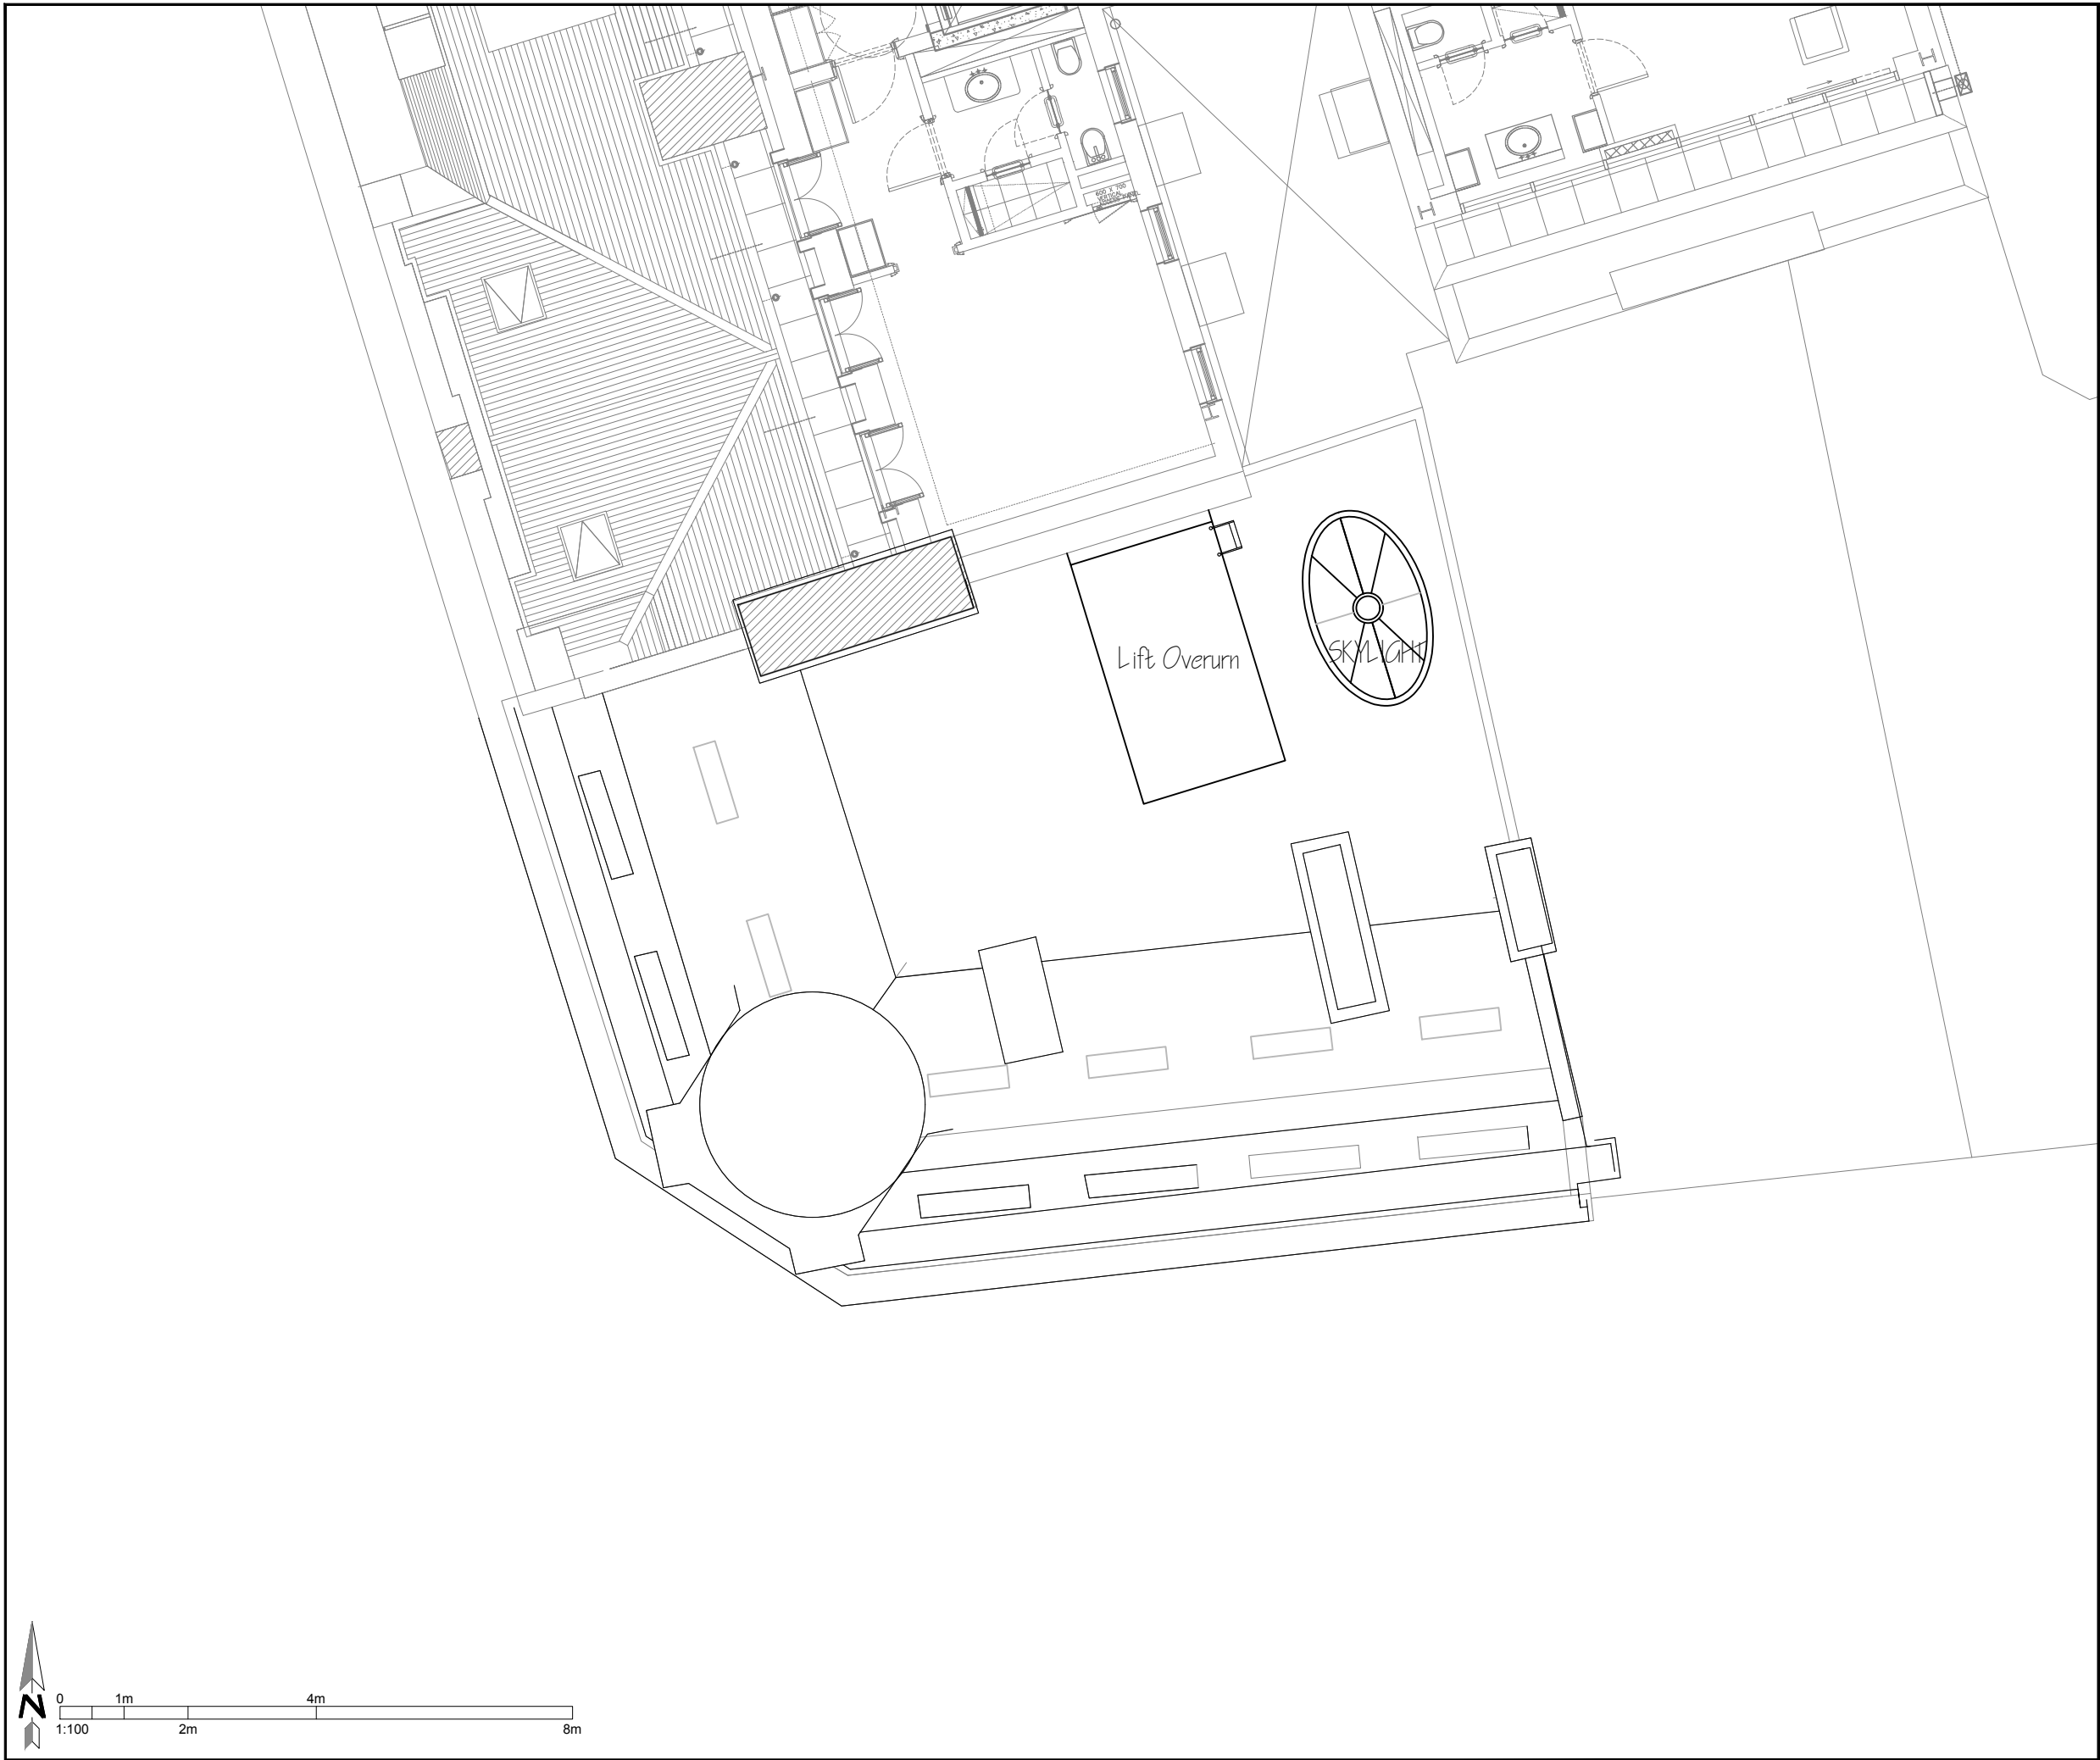


Client  
**Michel Reybier**

Structural Engineer

Services Engineer

Consultant

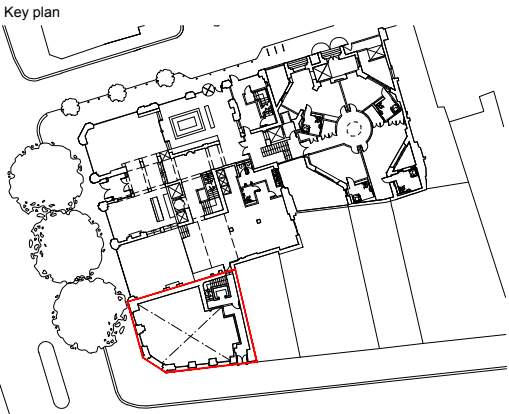

NOTES:

DO NOT SCALE. FIGURED DIMENSIONS ONLY TO BE TAKEN FROM THIS DRAWING. CHECK DIMENSIONS ON SITE AND REPORT DISCREPANCIES TO THE ARCHITECT.

THIS DRAWING IS PROTECTED BY COPYRIGHT.

ALL AREAS HAVE BEEN MEASURED FROM CURRENT DRAWINGS. THEY MAY VARY BECAUSE OF (EG) SURVEY, DESIGN DEVELOPMENT, CONSTRUCTION TOLERANCES, STATUTORY REQUIREMENTS OR RE-DEFINITION OF THE AREAS TO BE MEASURED.

BOUNDARY LINES WHERE SHOWN ARE INDICATIVE ONLY AND TO BE VERIFIED BY THE CLIENT.

P1	23.3.22	First Issue	CH	BS
Rev.	Date	Comment	Drawn	Checked

Issue Purpose

# PRELIMINARY

tp bennett

One America Street London SE1 0NE | +44 (0)20 2408 2000 | www.tpbenntt.com

Project  
**I 18 - 120 High Holborn**

Drawing Title  
**Proposed Roof Plan**

Drawn	Date	Scale @ A3	Alt. Ref.
CH	22.3.22	1:100	File
tp bennett Project No.		Drawing Number	Rev
A11566		D 0106	P1




Client  
**Michel Reybier**

Structural Engineer

Services Engineer

Consultant

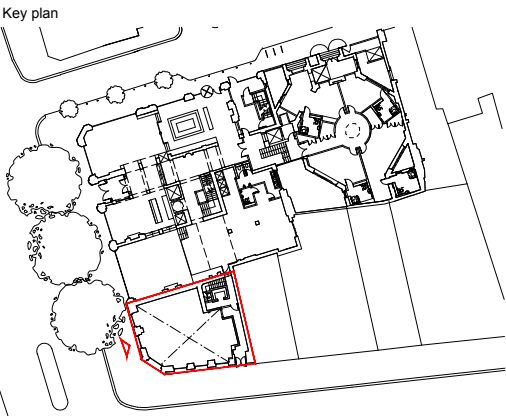

NOTES:

DO NOT SCALE. FIGURED DIMENSIONS ONLY TO BE TAKEN FROM THIS DRAWING. CHECK DIMENSIONS ON SITE AND REPORT DISCREPANCIES TO THE ARCHITECT.

THIS DRAWING IS PROTECTED BY COPYRIGHT.

ALL AREAS HAVE BEEN MEASURED FROM CURRENT DRAWINGS. THEY MAY VARY BECAUSE OF (EG) SURVEY, DESIGN DEVELOPMENT, CONSTRUCTION TOLERANCES, STATUTORY REQUIREMENTS OR RE-DEFINITION OF THE AREAS TO BE MEASURED.

BOUNDARY LINES WHERE SHOWN ARE INDICATIVE ONLY AND TO BE VERIFIED BY THE CLIENT.

P1	23.3.22	First Issue	CH	BS
Rev.	Date	Comment	Drawn	Checked

Issue Purpose

**PRELIMINARY**

**tp bennett**

One America Street London SE1 0NE | +44 (0)20 2408 2000 | www.tpbenett.com

Project  
**118 - 120 High Holborn**

Drawing Title  
**Proposed West Elevation**

Drawn	Date	Scale @ A3	Alt. Ref.
CH	22.3.22	1:100	File
tp bennett Project No.		Drawing Number	Rev
A11566		D 0201	P1




Client  
**Michel Reybier**

Structural Engineer

Services Engineer

Consultant

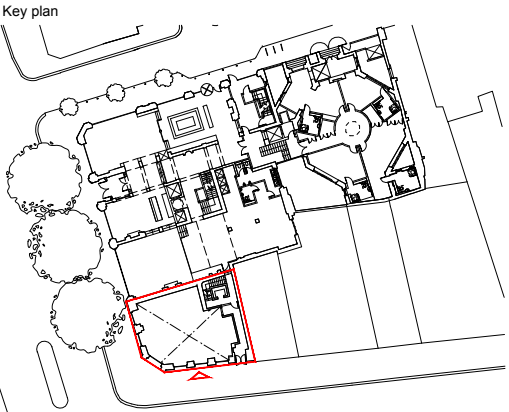

NOTES:

DO NOT SCALE. FIGURED DIMENSIONS ONLY TO BE TAKEN FROM THIS DRAWING. CHECK DIMENSIONS ON SITE AND REPORT DISCREPANCIES TO THE ARCHITECT.

THIS DRAWING IS PROTECTED BY COPYRIGHT.

ALL AREAS HAVE BEEN MEASURED FROM CURRENT DRAWINGS. THEY MAY VARY BECAUSE OF (EG) SURVEY, DESIGN DEVELOPMENT, CONSTRUCTION TOLERANCES, STATUTORY REQUIREMENTS OR RE-DEFINITION OF THE AREAS TO BE MEASURED.

BOUNDARY LINES WHERE SHOWN ARE INDICATIVE ONLY AND TO BE VERIFIED BY THE CLIENT.

P1	23.3.22	First Issue	CH	BS
Rev.	Date	Comment	Drawn	Checked

Issue Purpose

# PRELIMINARY

tp bennett

One America Street London SE1 0NE | +44 (0)20 2408 2000 | www.tpbenett.com

Project  
**118 - 120 High Holborn**

Drawing Title  
**Proposed South Elevation**

Drawn	Date	Scale @ A3	Alt. Ref.
CH	22.3.22	1:100	File
tp bennett Project No.		Drawing Number	Rev
A11566		D 0202	P1