




01. Ground floor - Flat 1:100

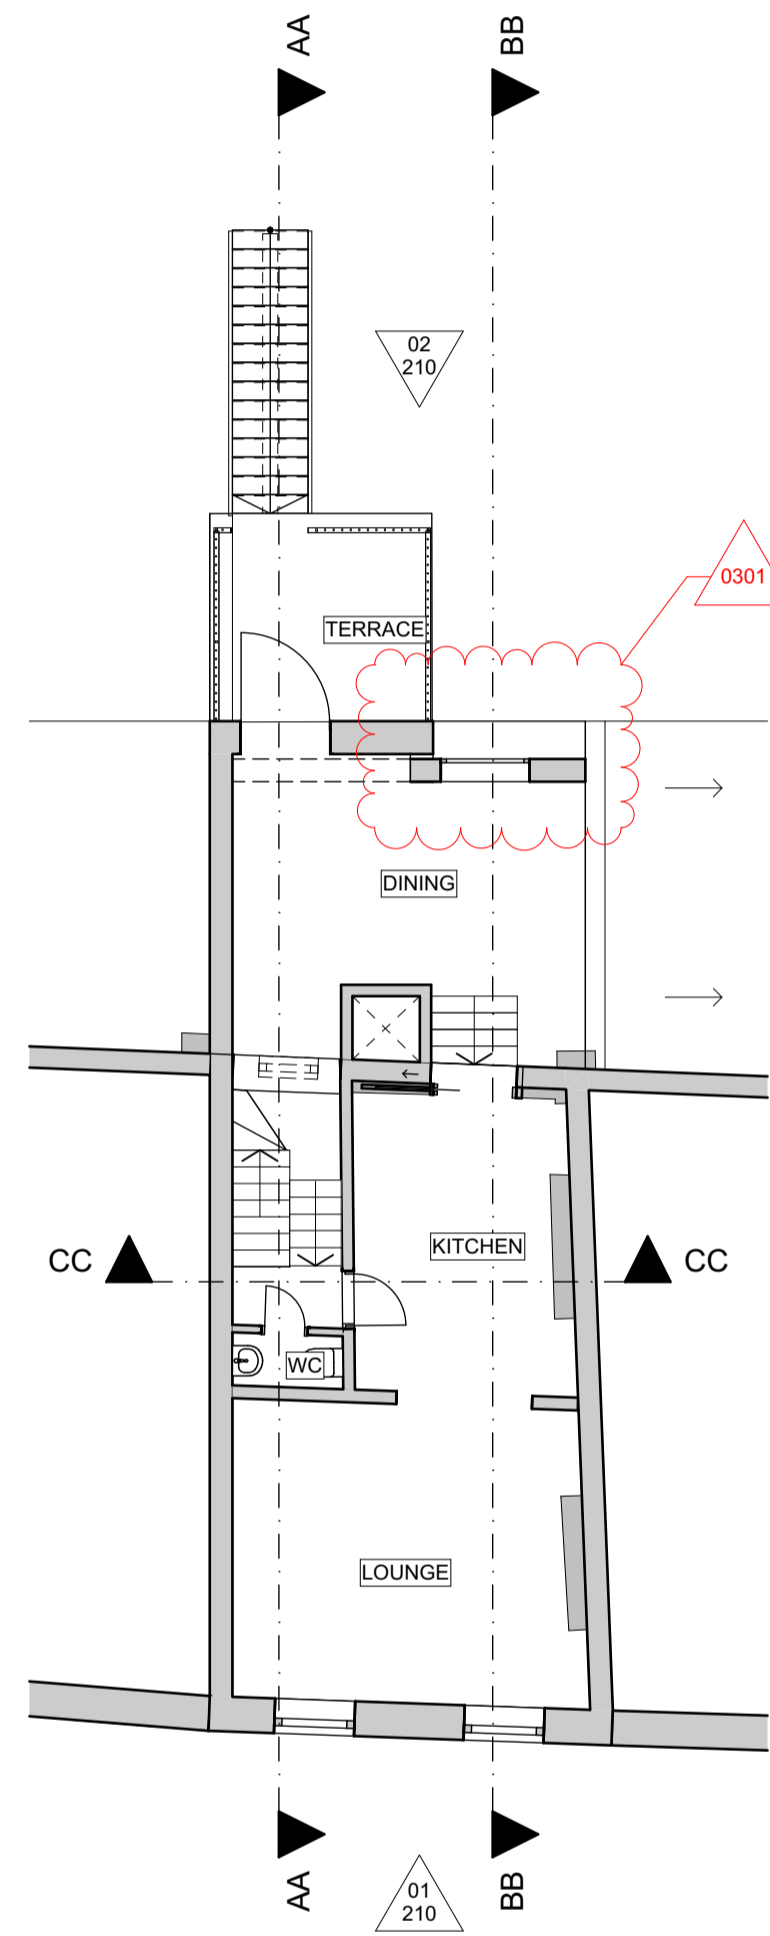


02. First floor - Maisonette 1:100

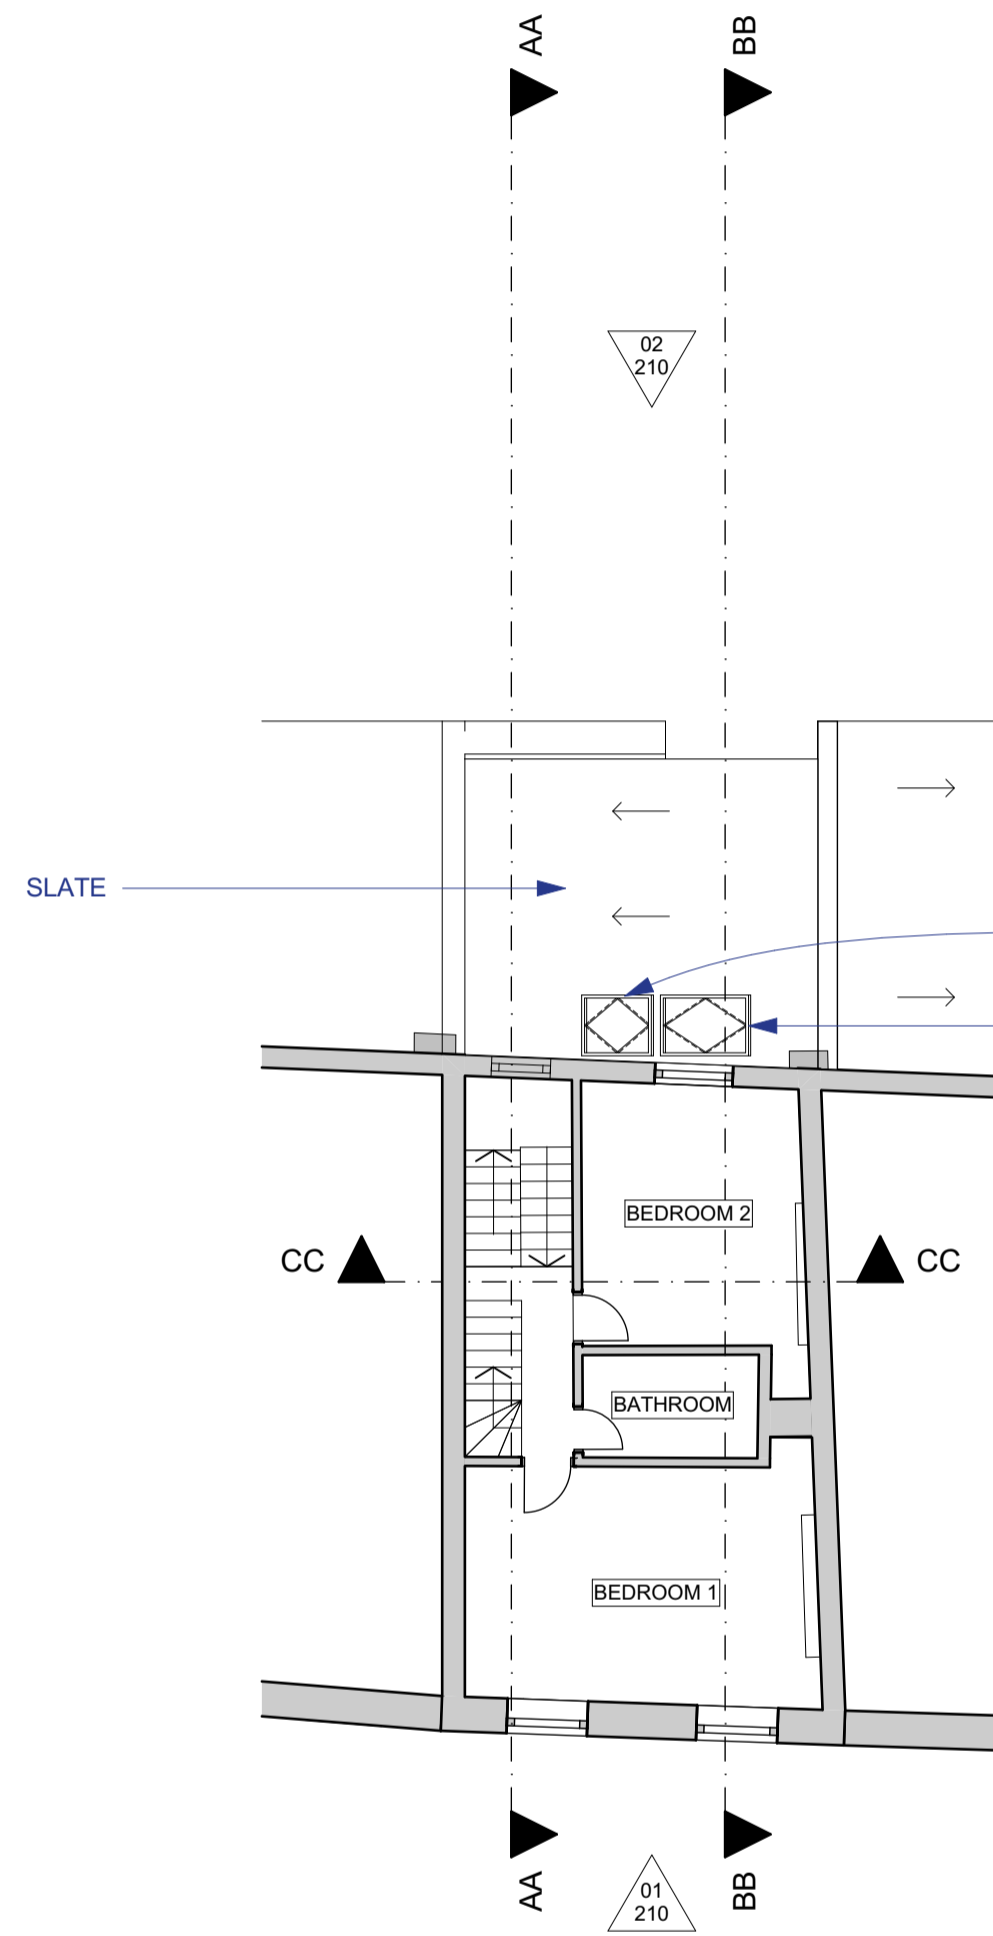


03. Second floor - Maisonette 1:100

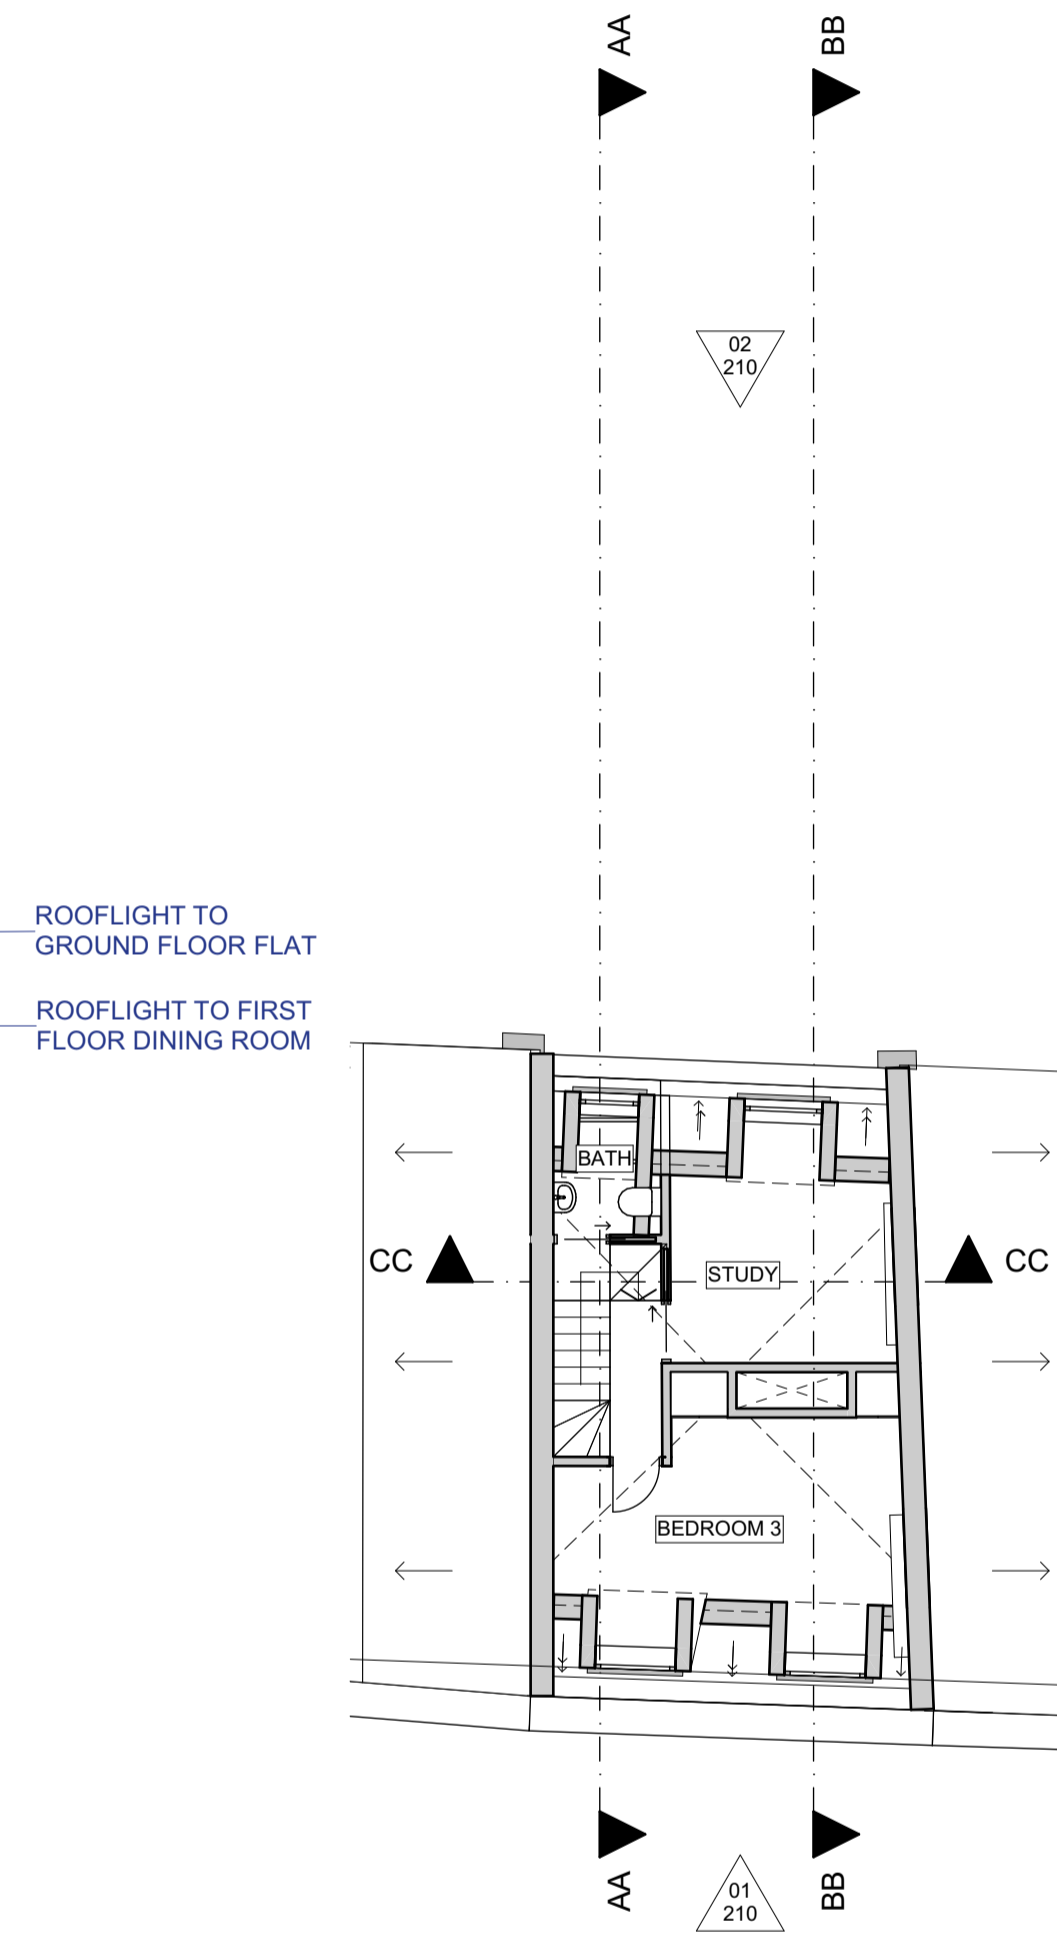

04. Loft - Maisonette 1:100

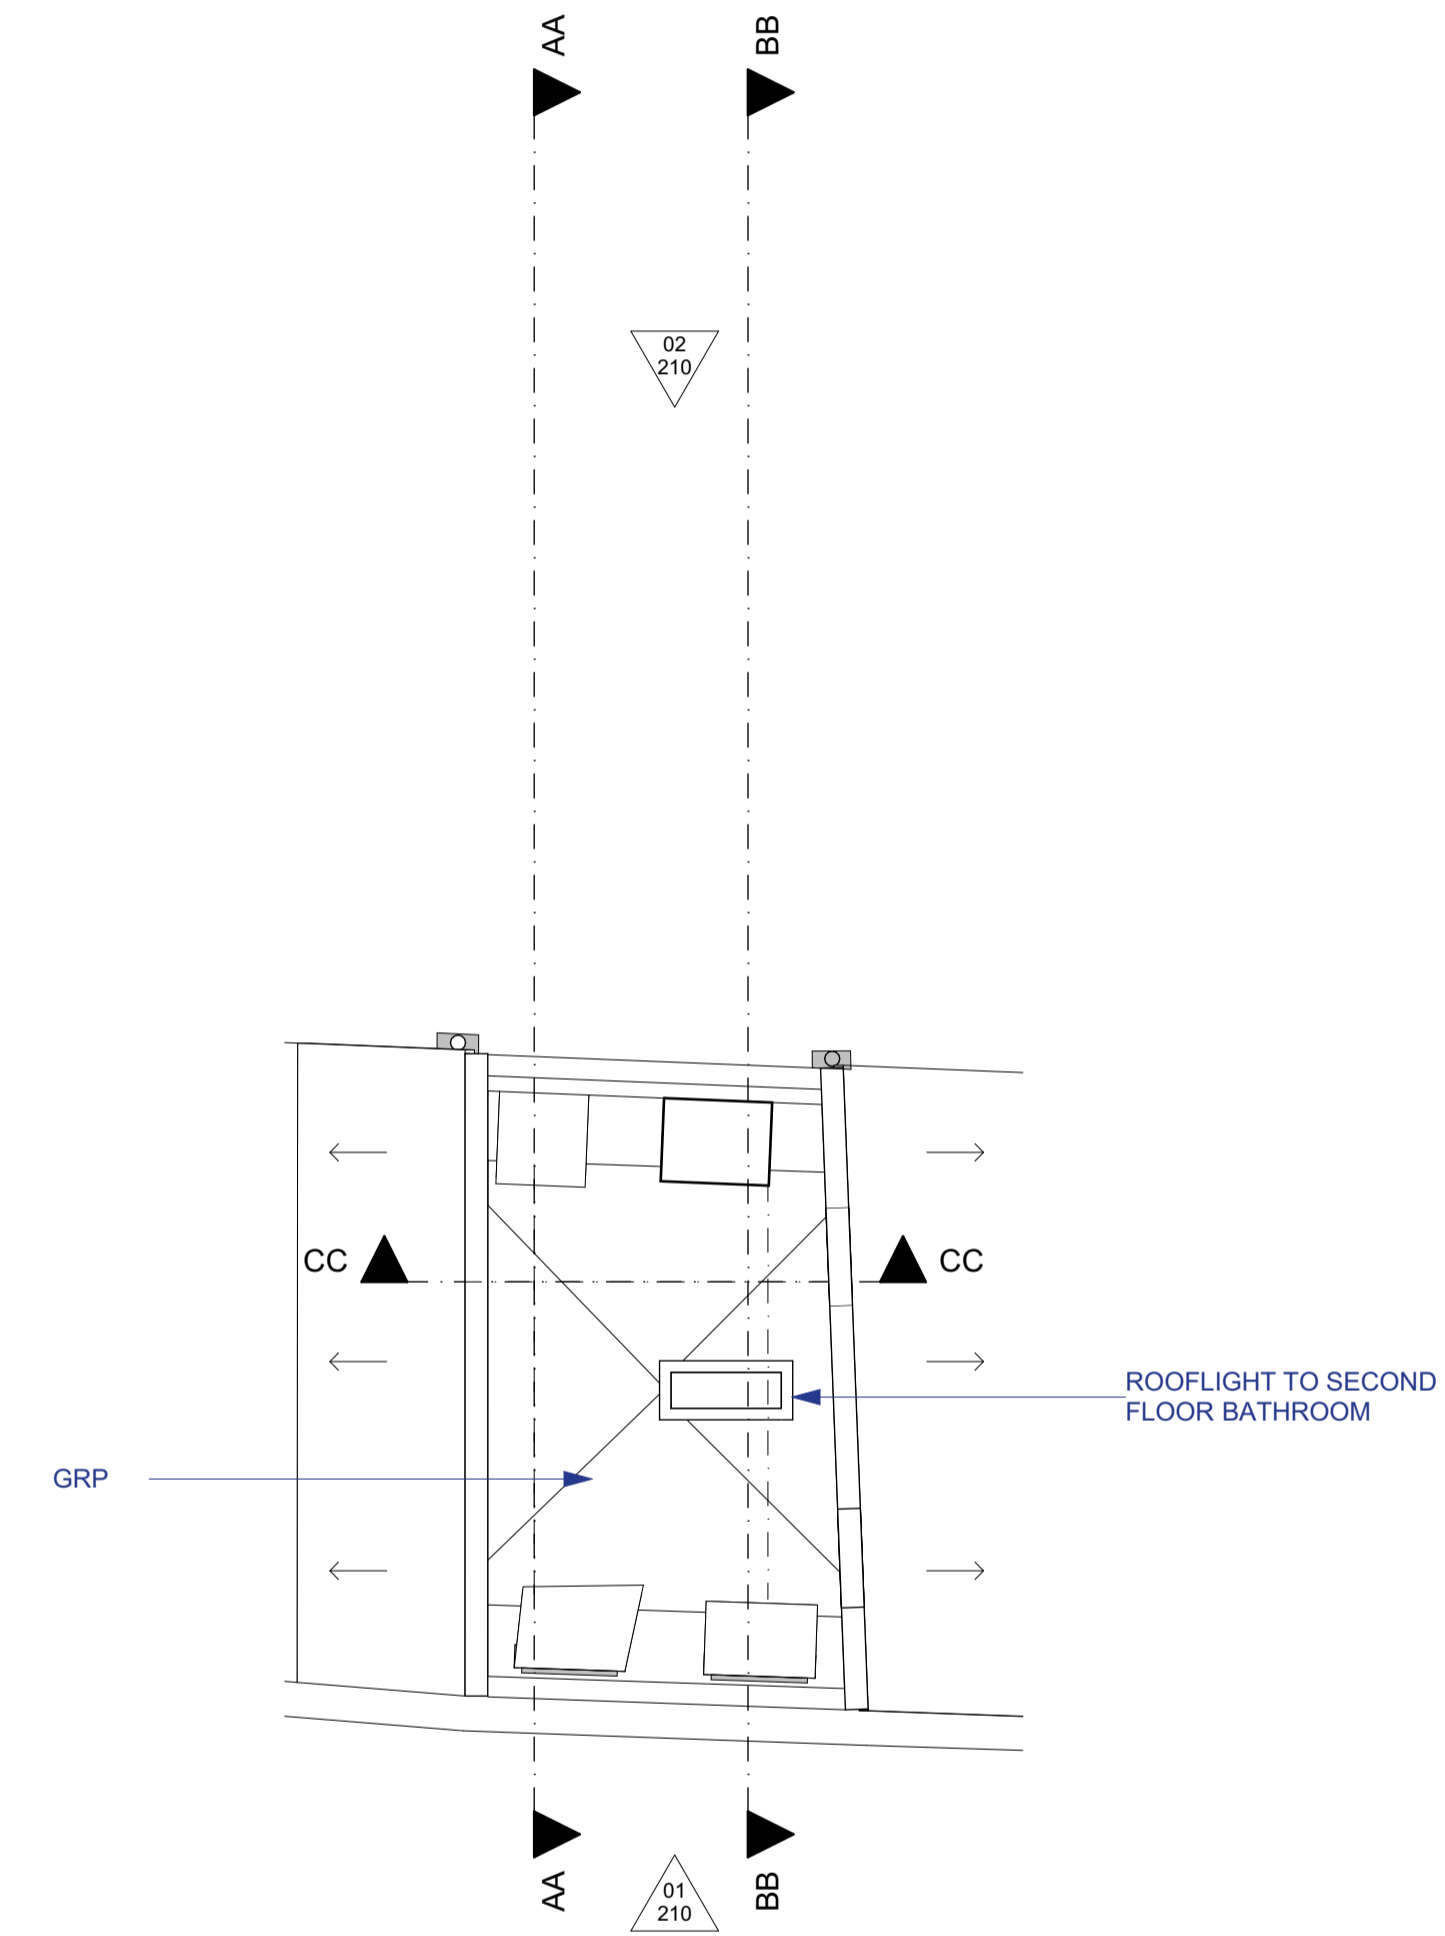

05. Roof - Maisonette 1:100

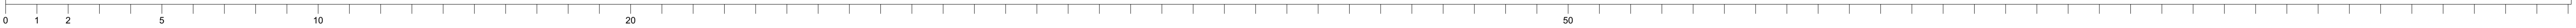

The drawings show design intent only. All dimensions to be checked on site prior to construction or production. Construction details to be confirmed by contractor/manufacturer by submitting shop drawings for designer's approval.
 Design/drawing is not to be scaled for production and construction purposes.
 All dimensions and construction on site must be reported to designer for their comments or approval prior to commencing work.
 All structural design by engineer or contractor. Architects drawings for coordination and set-out only.
 All electrical, lighting, HVAC, plumbing and ICT designs to be by engineer or contractor. Architects drawings for coordination and set-out only.
 Designs are subject to approval by statutory authorities and any necessary alterations should be made if required to comply with statutory requirements.
 All design concepts and drawings are the property of Collective Works LLP. No reproductions, adaptations and/or copies may be made without written consent.
 © copyright Collective Works LLP, all rights reserved 2022

Drawing Purpose For Planning		
Revision	Date	Purpose
01	17/12/2021	For Planning
02	28/02/2022	For Planning
03	08/03/2022	For Planning

Notes

Change list

Architect
Collective Works LLP
 60 Grays Inn Road, Unit 2.01,
 London WC1X 8LU
 info@collectiveworks.net
 www.collectiveworks.net

Project	0216 House Music 179 Malden Road London		
Client	Mrs Orla Keady		
Title	Proposed Plans		
Number	Scale	Format	Revision
CW-0216-110	1:100	A1	03