
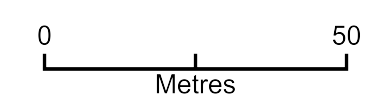


--- BUSBY PLACE ---

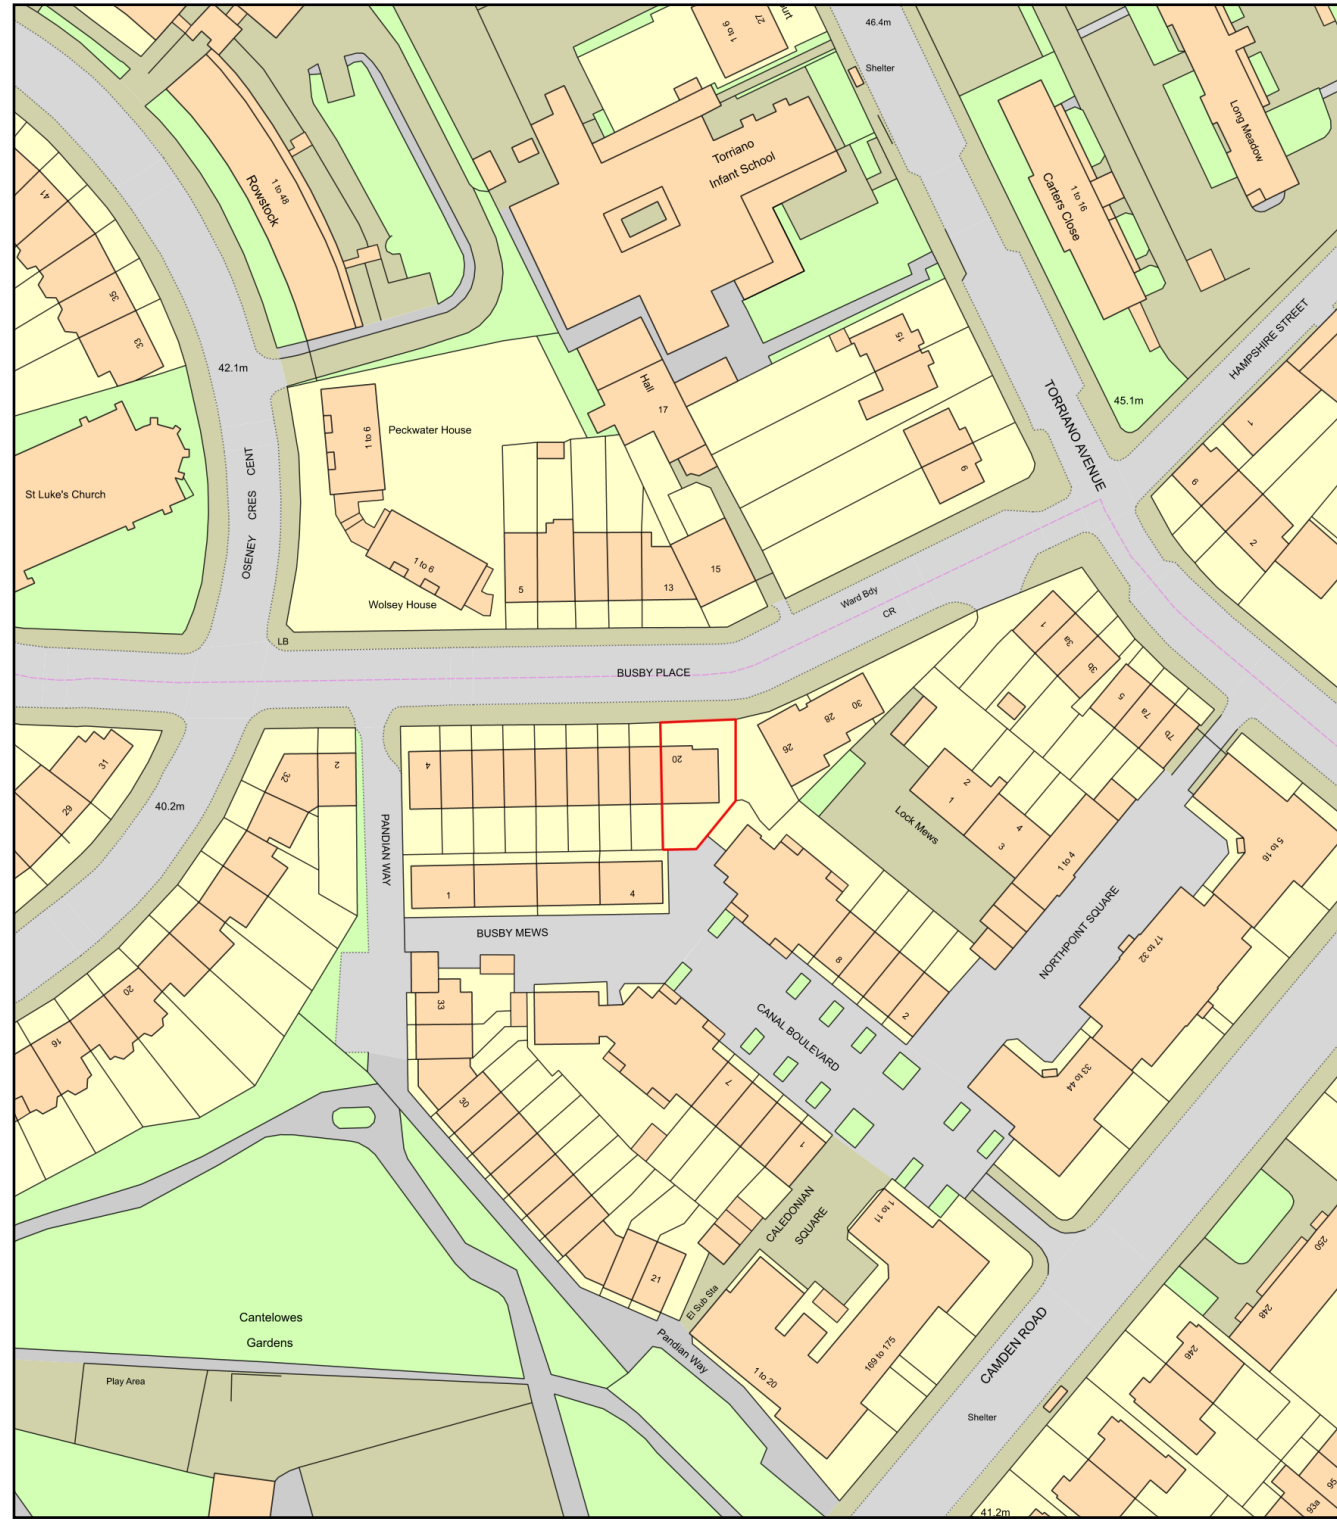

PROJECT:	BUSBY PLACE
ADDRESS:	20 Busby Pl, London NW5 2SR
CLIENT:	Euston Properties Ltd
PROJECT num.	102

TITLE: LOCATION PLAN			
DATE:	17.03.22	SCALE:	1:1250@A1
DRAWING NUM.:	102-PL-001	DRAWN BY:	CI
		STATUS:	Planning

DESCRIPTION	DATE	REV

