


2 PROPRIETARY SELF BINDING GRAVEL PAVING- PK1 EDGE- EDPM  
SCALE 1:5

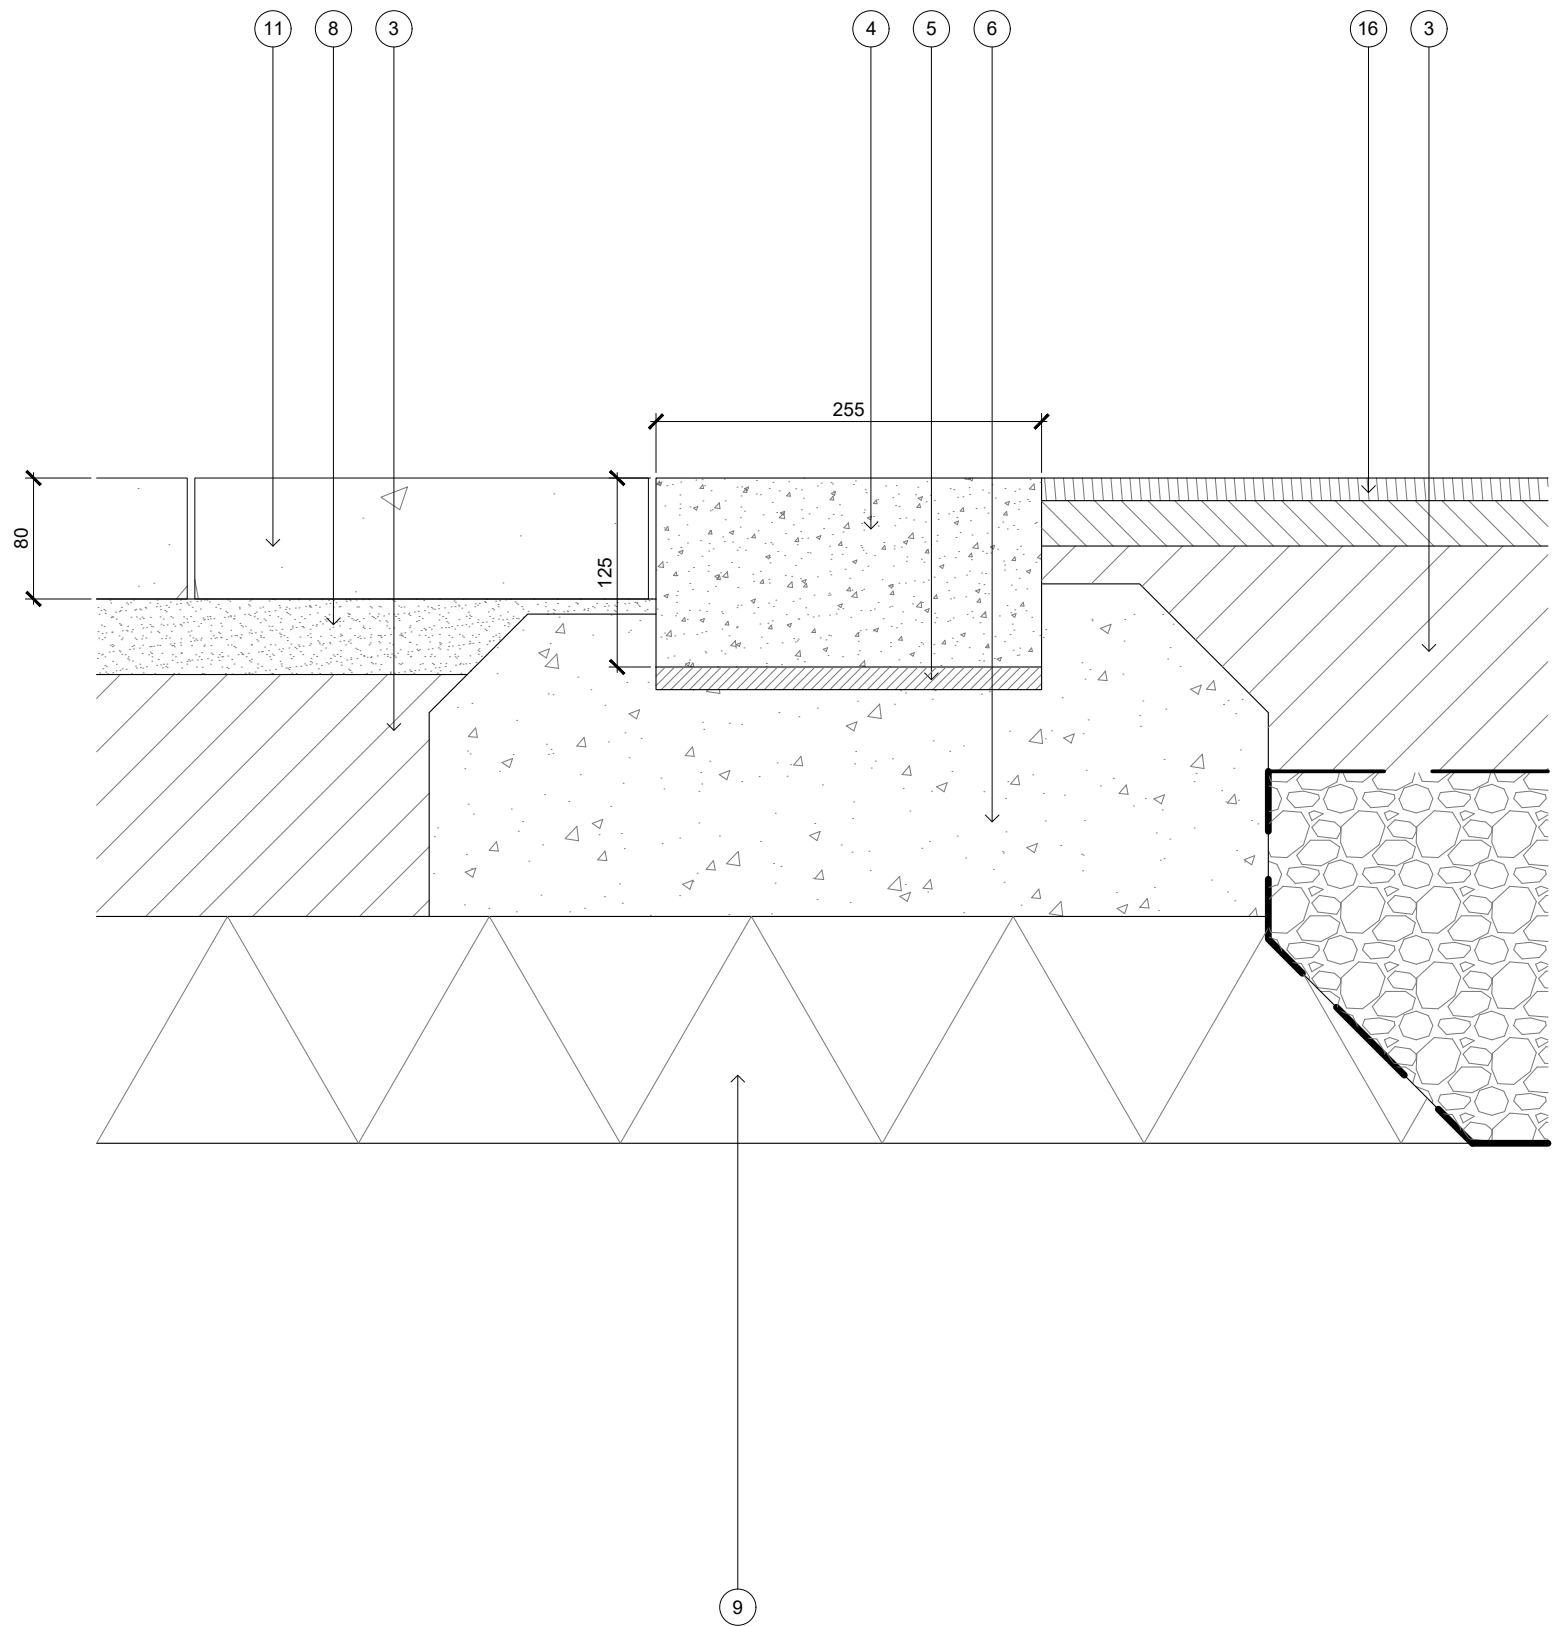

4 NON-POROUS CONCRETE BLOCK PAVING - CK1 KERB - EDPM  
SCALE 1:5

GENERAL NOTES:

1. All dimensions and levels to be checked and verified on site before commencing any work or producing shop drawings
2. This drawing is to be read in conjunction with all other relevant drawings, specifications and schedules
3. Any discrepancy concerning the drawings should be referred to the originator / CA immediately
4. All dimensions in millimetres unless noted otherwise
5. All levels in metres
6. Existing service alignments to be checked on site by the contractor prior to construction work commencing

The content of this drawing is to be read in conjunction with the latest project CDM risk register