



1 GRASSLAND HABITAT ROOF (PROPRIETARY MIX) EXTENSIVE GREEN ROOF (PLOT JKL)
SCALE 1:10

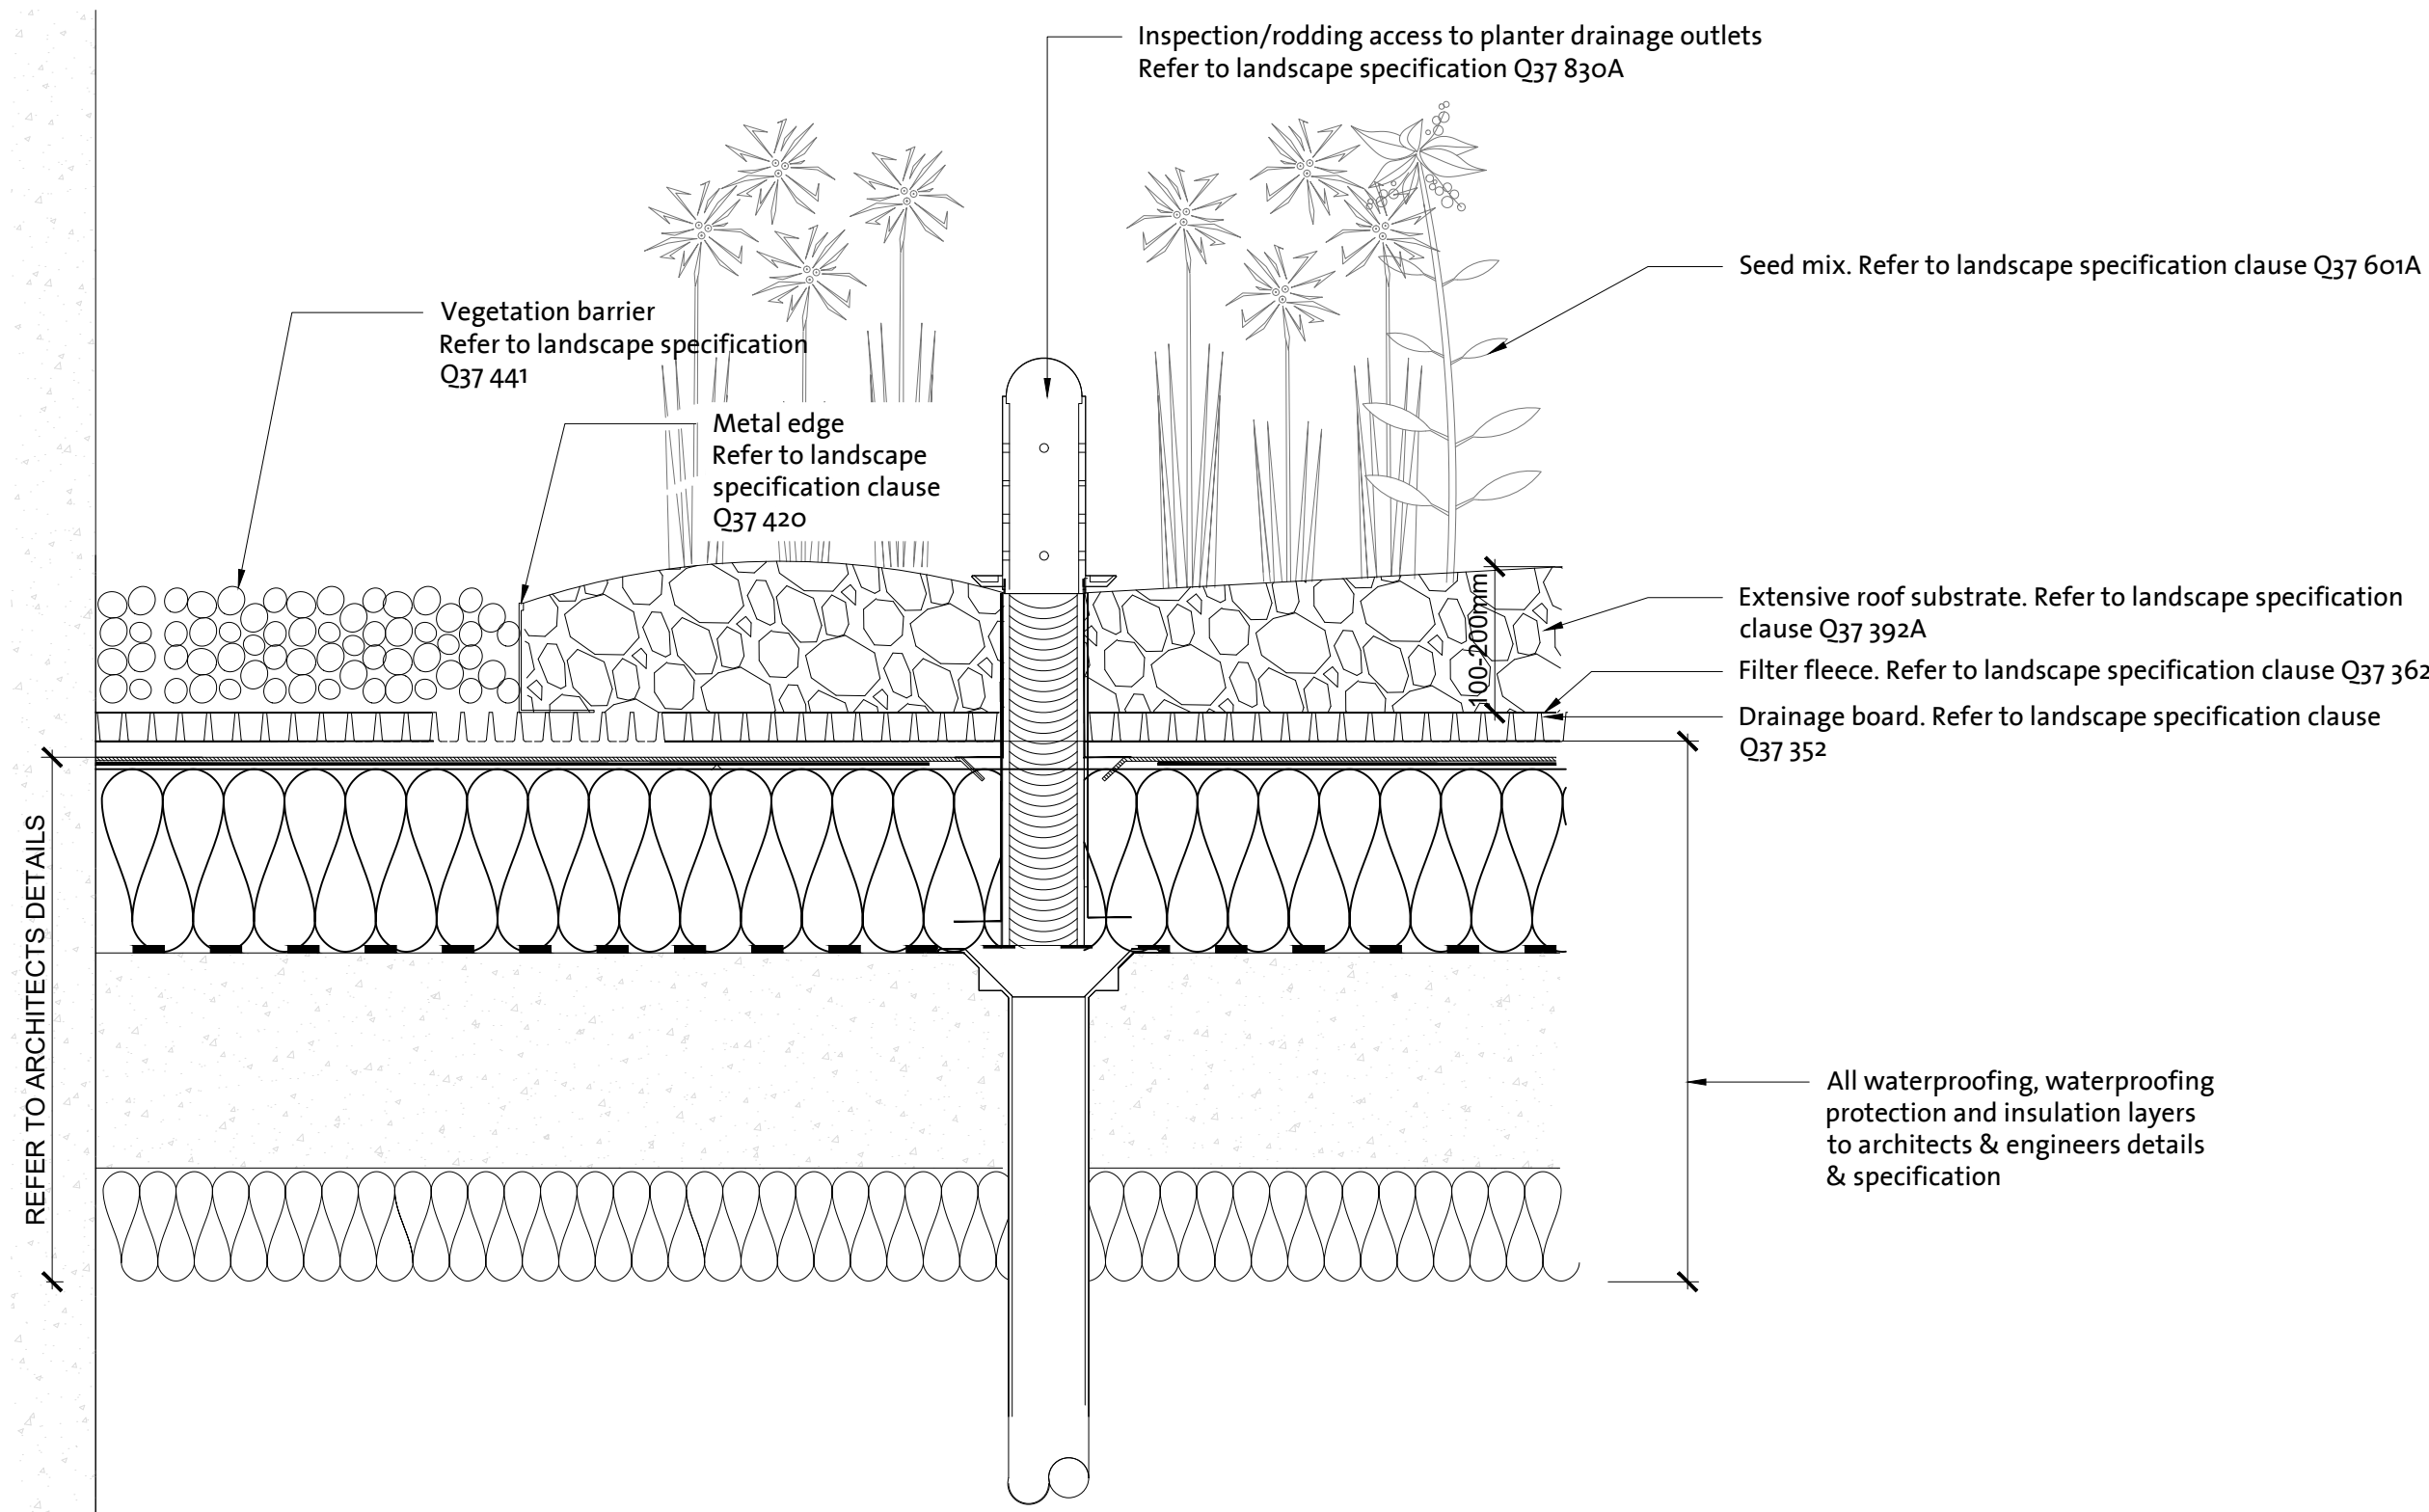

2 BIODIVERSITY ROOF (PROPRIETARY MIX) BROWN ROOF (PLOTS I & JKL)
SCALE 1:10

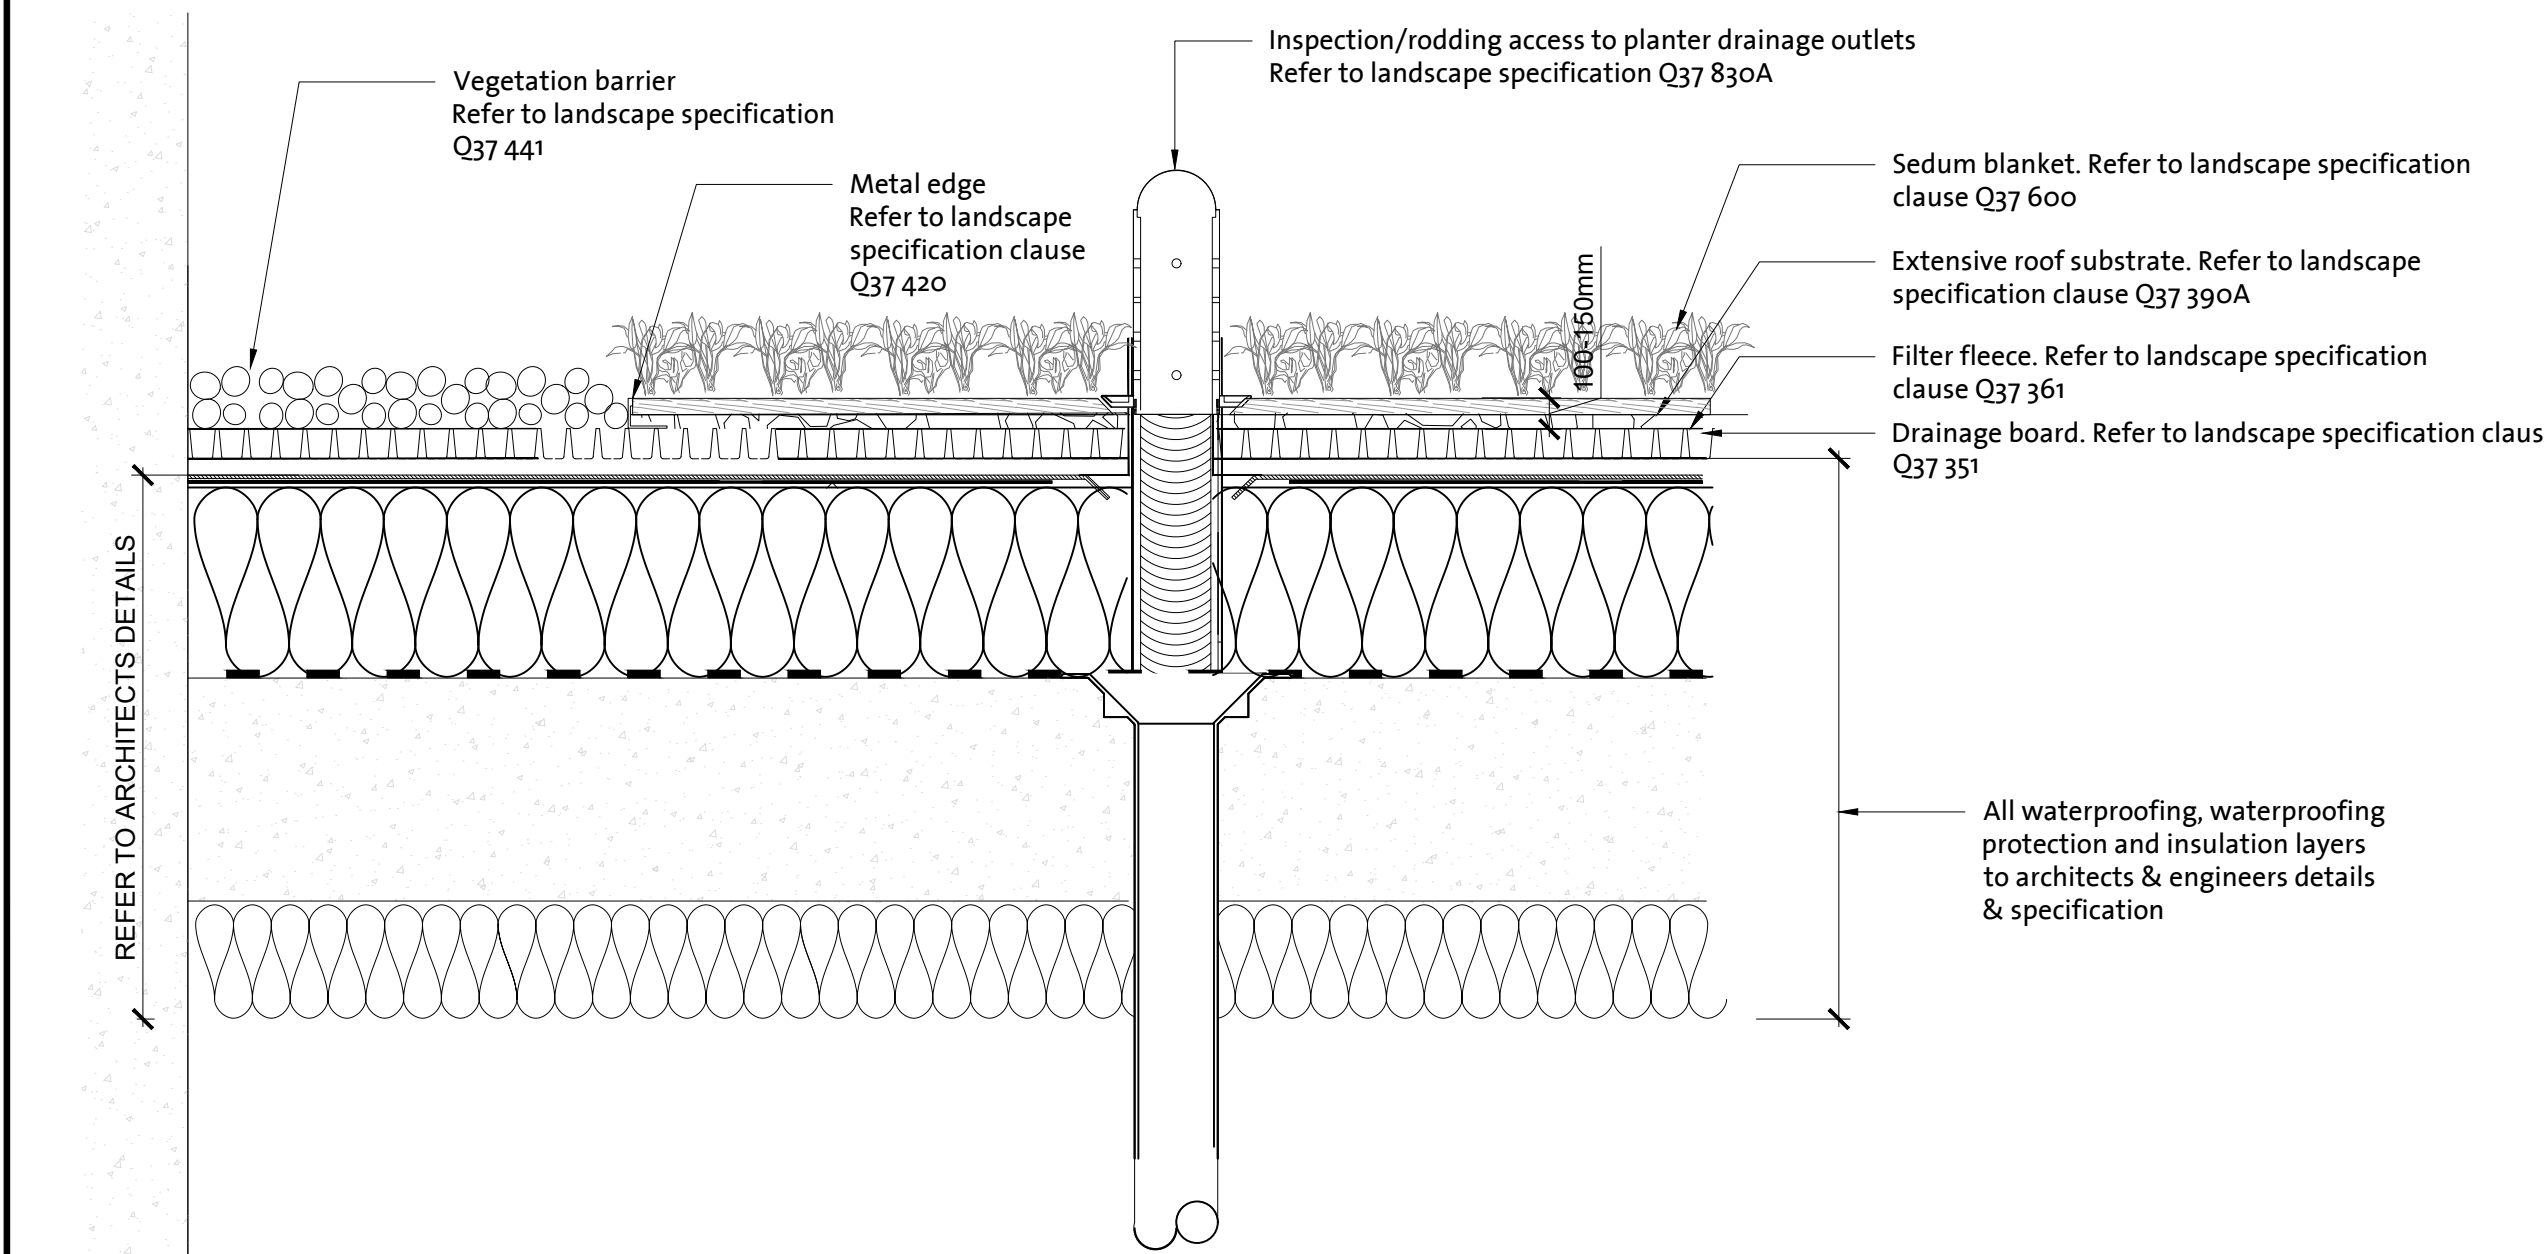

3 SEDUM ROOF TO ANCILLARY BUILDINGS
SCALE 1:10

- GENERAL NOTES:
1. All dimensions and levels to be checked and verified on site before commencing any work or producing shop drawings
 2. This drawing is to be read in conjunction with all other relevant drawings, specifications and schedules
 3. Any discrepancy concerning the drawings should be referred to the originator / CA immediately
 4. All dimensions in millimetres unless noted otherwise
 5. All levels in metres
 6. Existing service alignments to be checked on site by the contractor on site by the contractor prior to construction work commencing
 7. The content of this drawing is to be read in conjunction with the latest project CDM risk register

01	21/10/2021	STAGE 4 - FOR STAGE APPROVAL	PJ	PC
00	17/03/2021	STAGE 4 - DRAFT FOR COORDINATION	PJ	PC
Rev.	Date	Description	Drawn	Ch'd

grant associates
Landscape Architecture, Urban Design, Creative Ecology
22 Milk Street, Bath BA1 1UT
T: +44 (0) 1225 332664, F: +44 (0) 1225 420803
E: info@grant-associates.uk.com

CLIENT
LB CAMDEN

PROJECT
AGAR GROVE REGENERATION
PHASE 1C

TITLE
SOFT LANDSCAPE
PLOT I & JKL GREEN ROOF DETAILS

Scale: 1:5 @ A1	Date: 23/07/2019	Drawn: MA	Checked: CH	Approved: PC
Status: STAGE 4 - FOR STAGE APPROVAL				
Drawing Number: AGC377-GRA-1C-XX-DR-L-5507				Rev: 01

S4 – For Stage Approval