




5 C1 - CUT THROUGH NORTH - SECTION 01

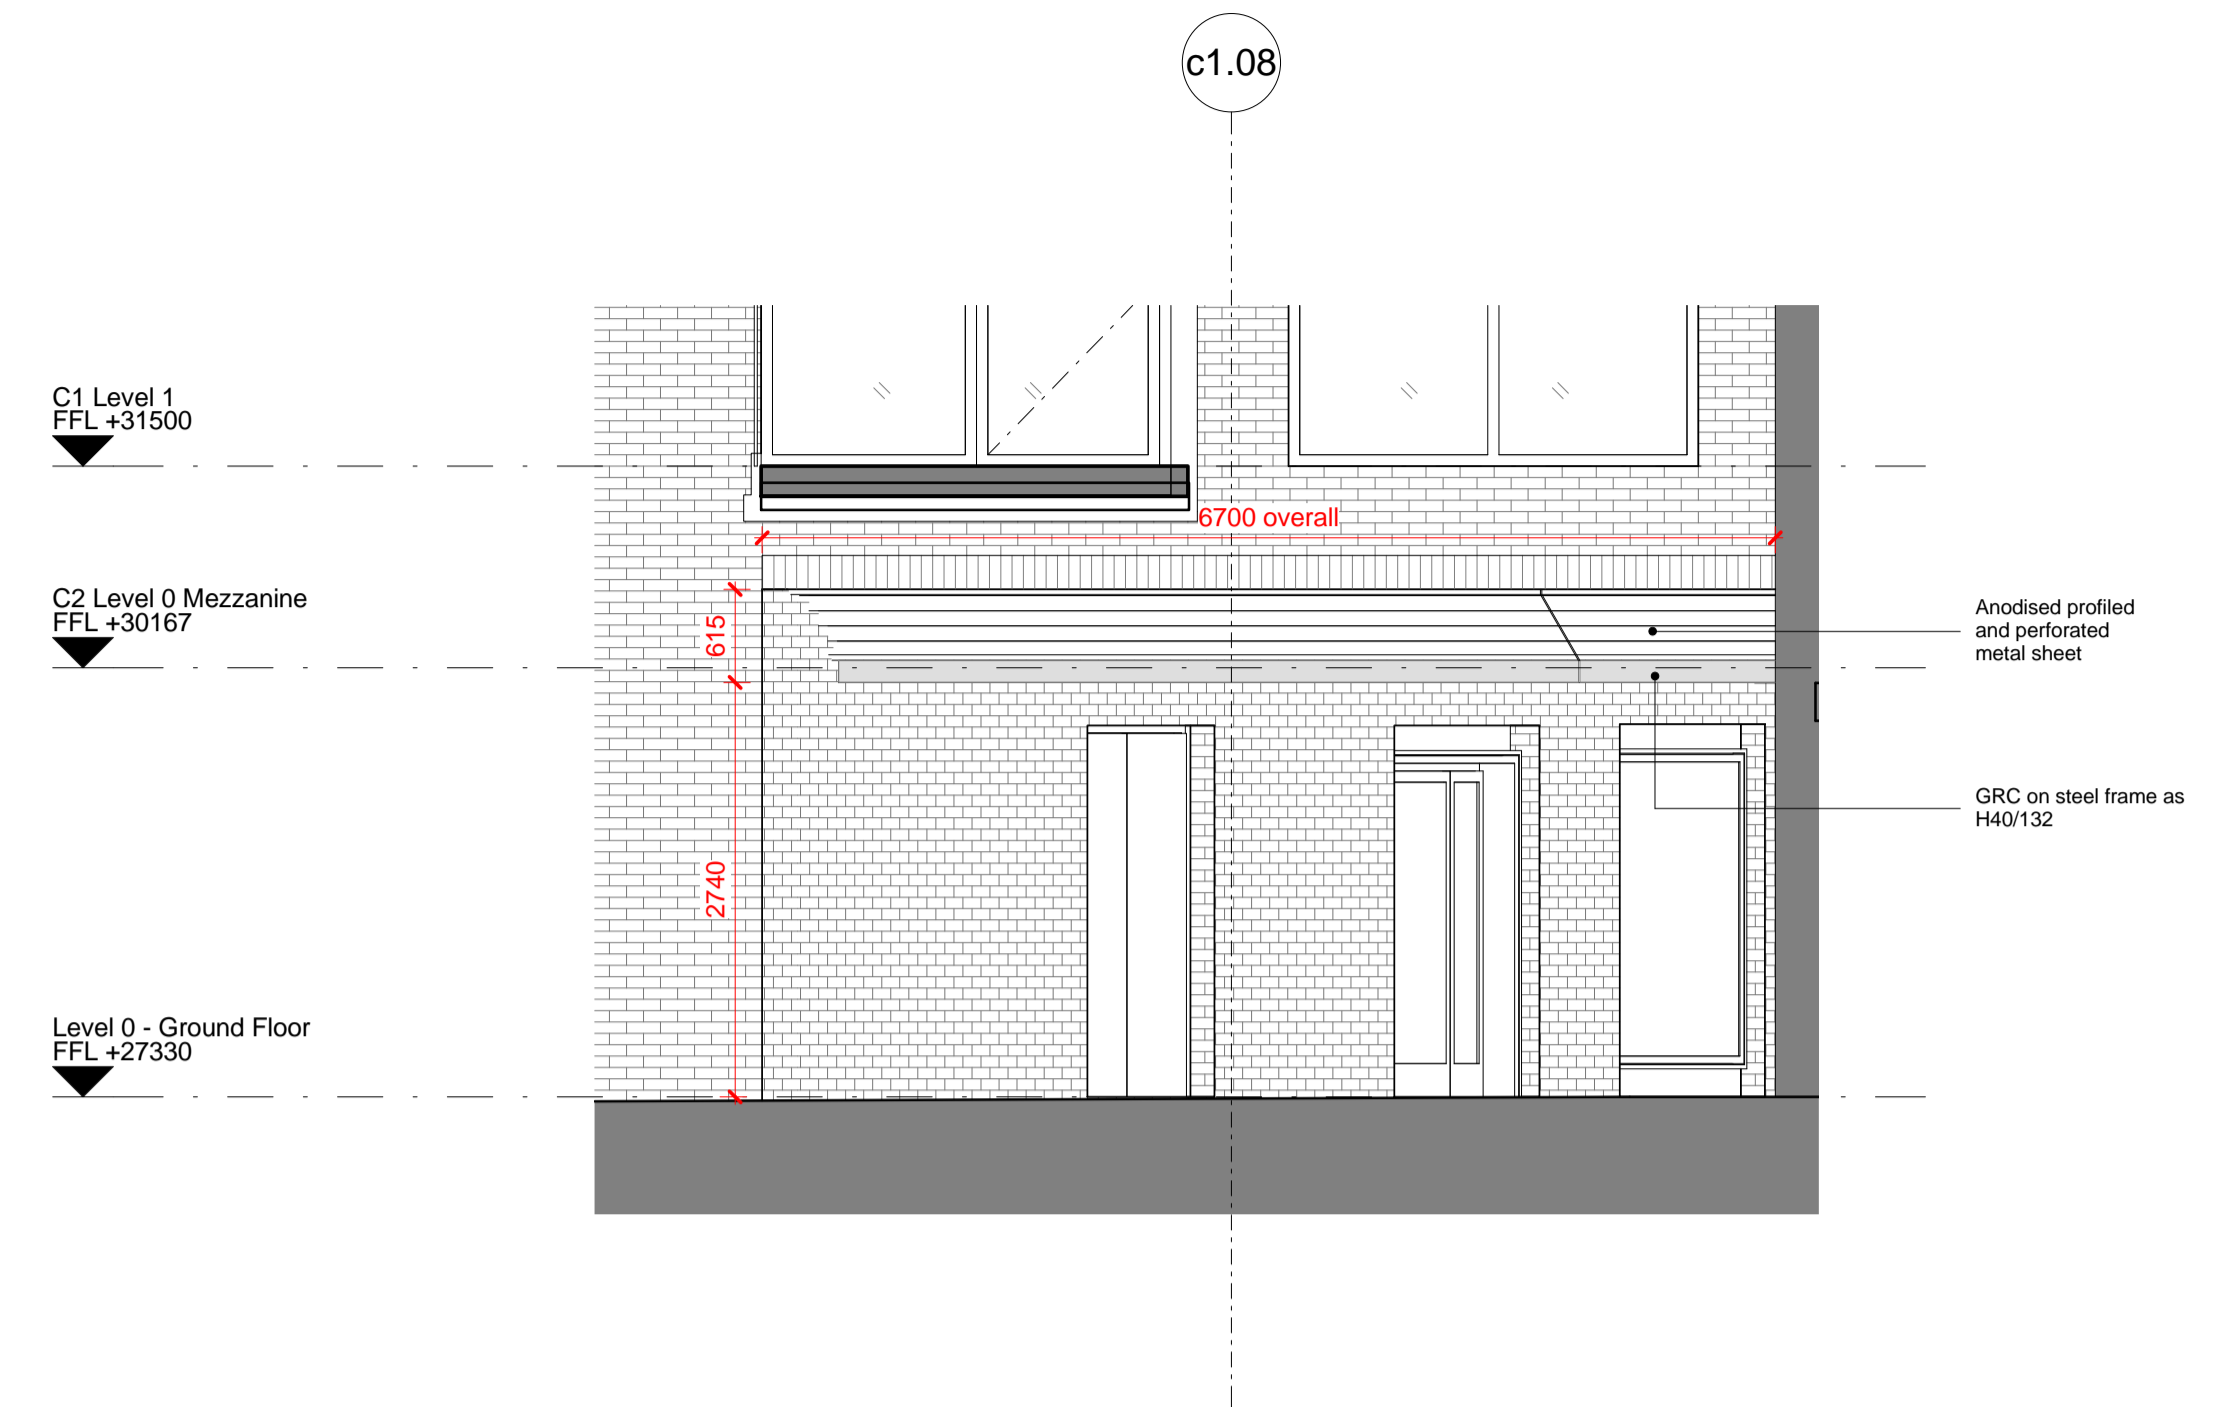

02 C1 - CUT THROUGH NORTH - SECTION 2

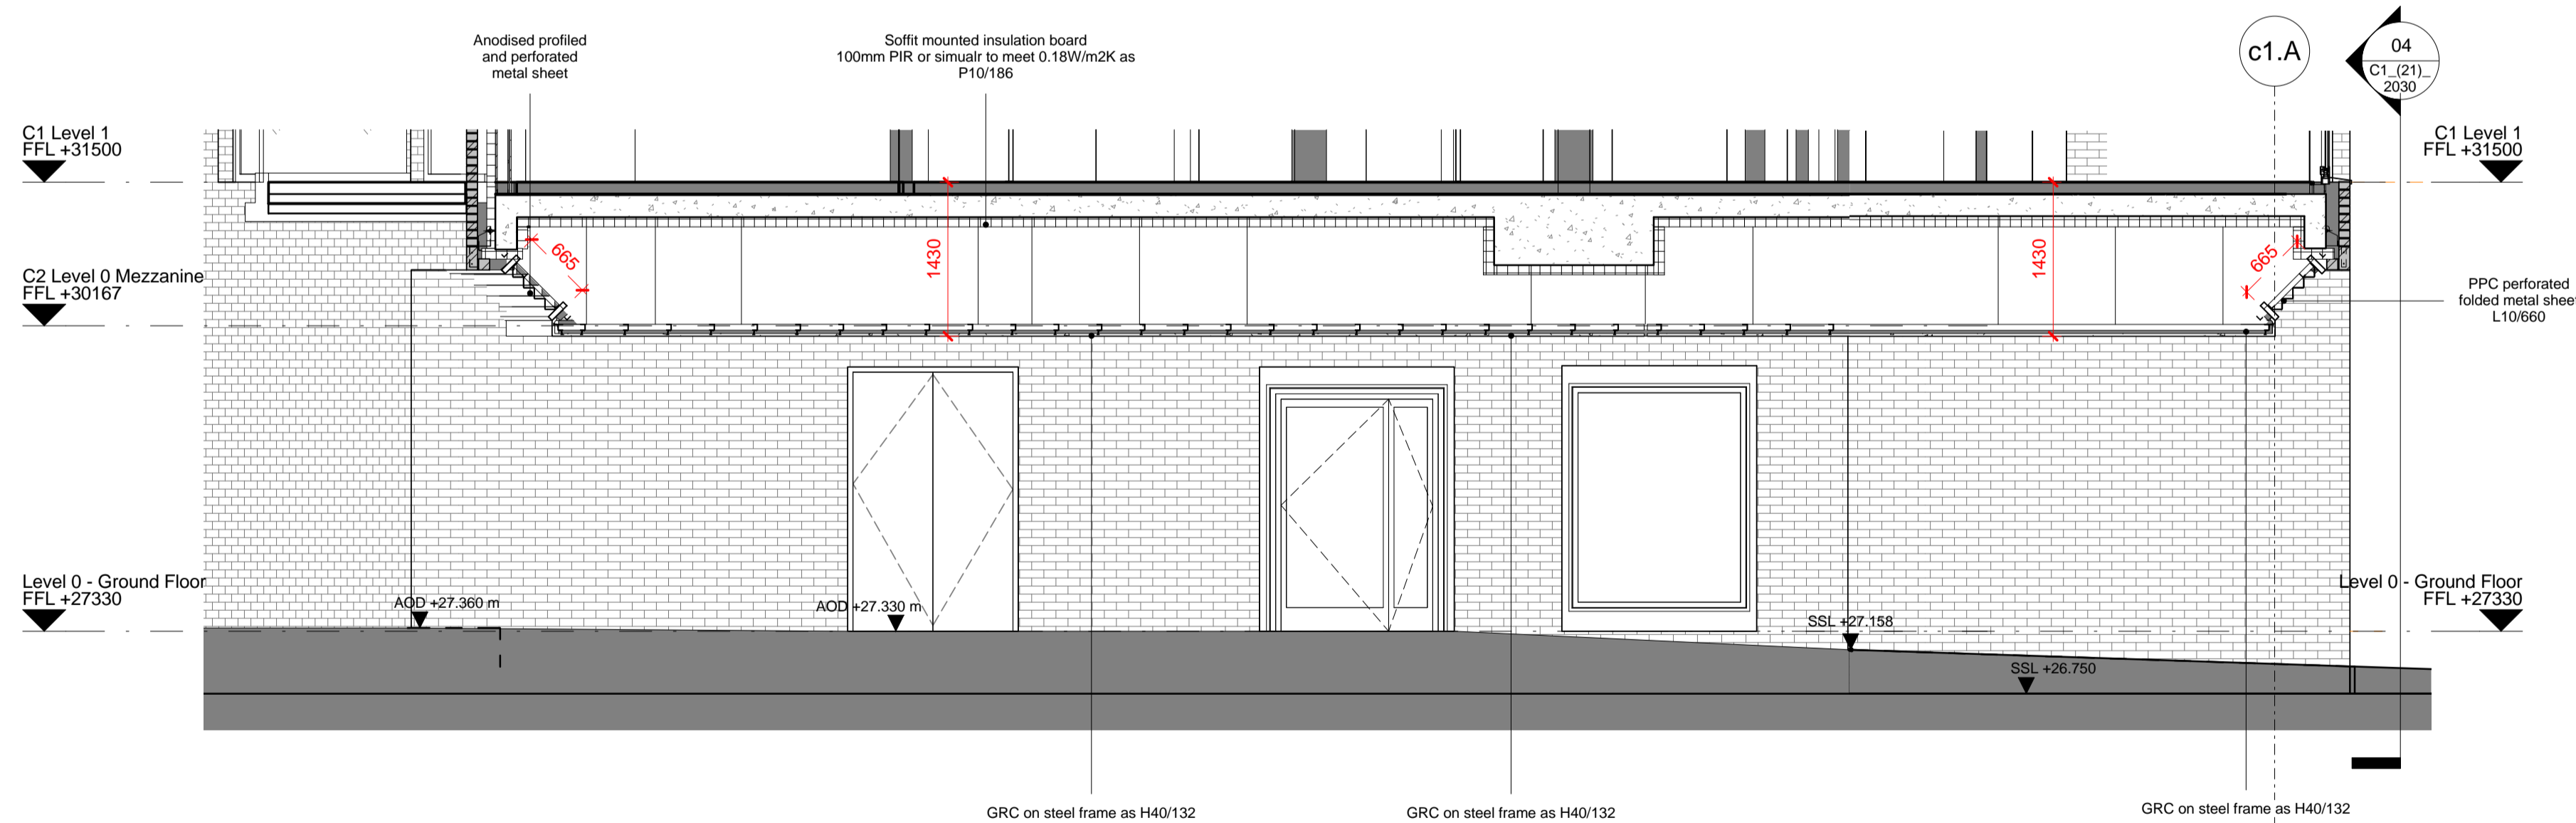

03 C1 - CUT THROUGH NORTH - SECTION 3

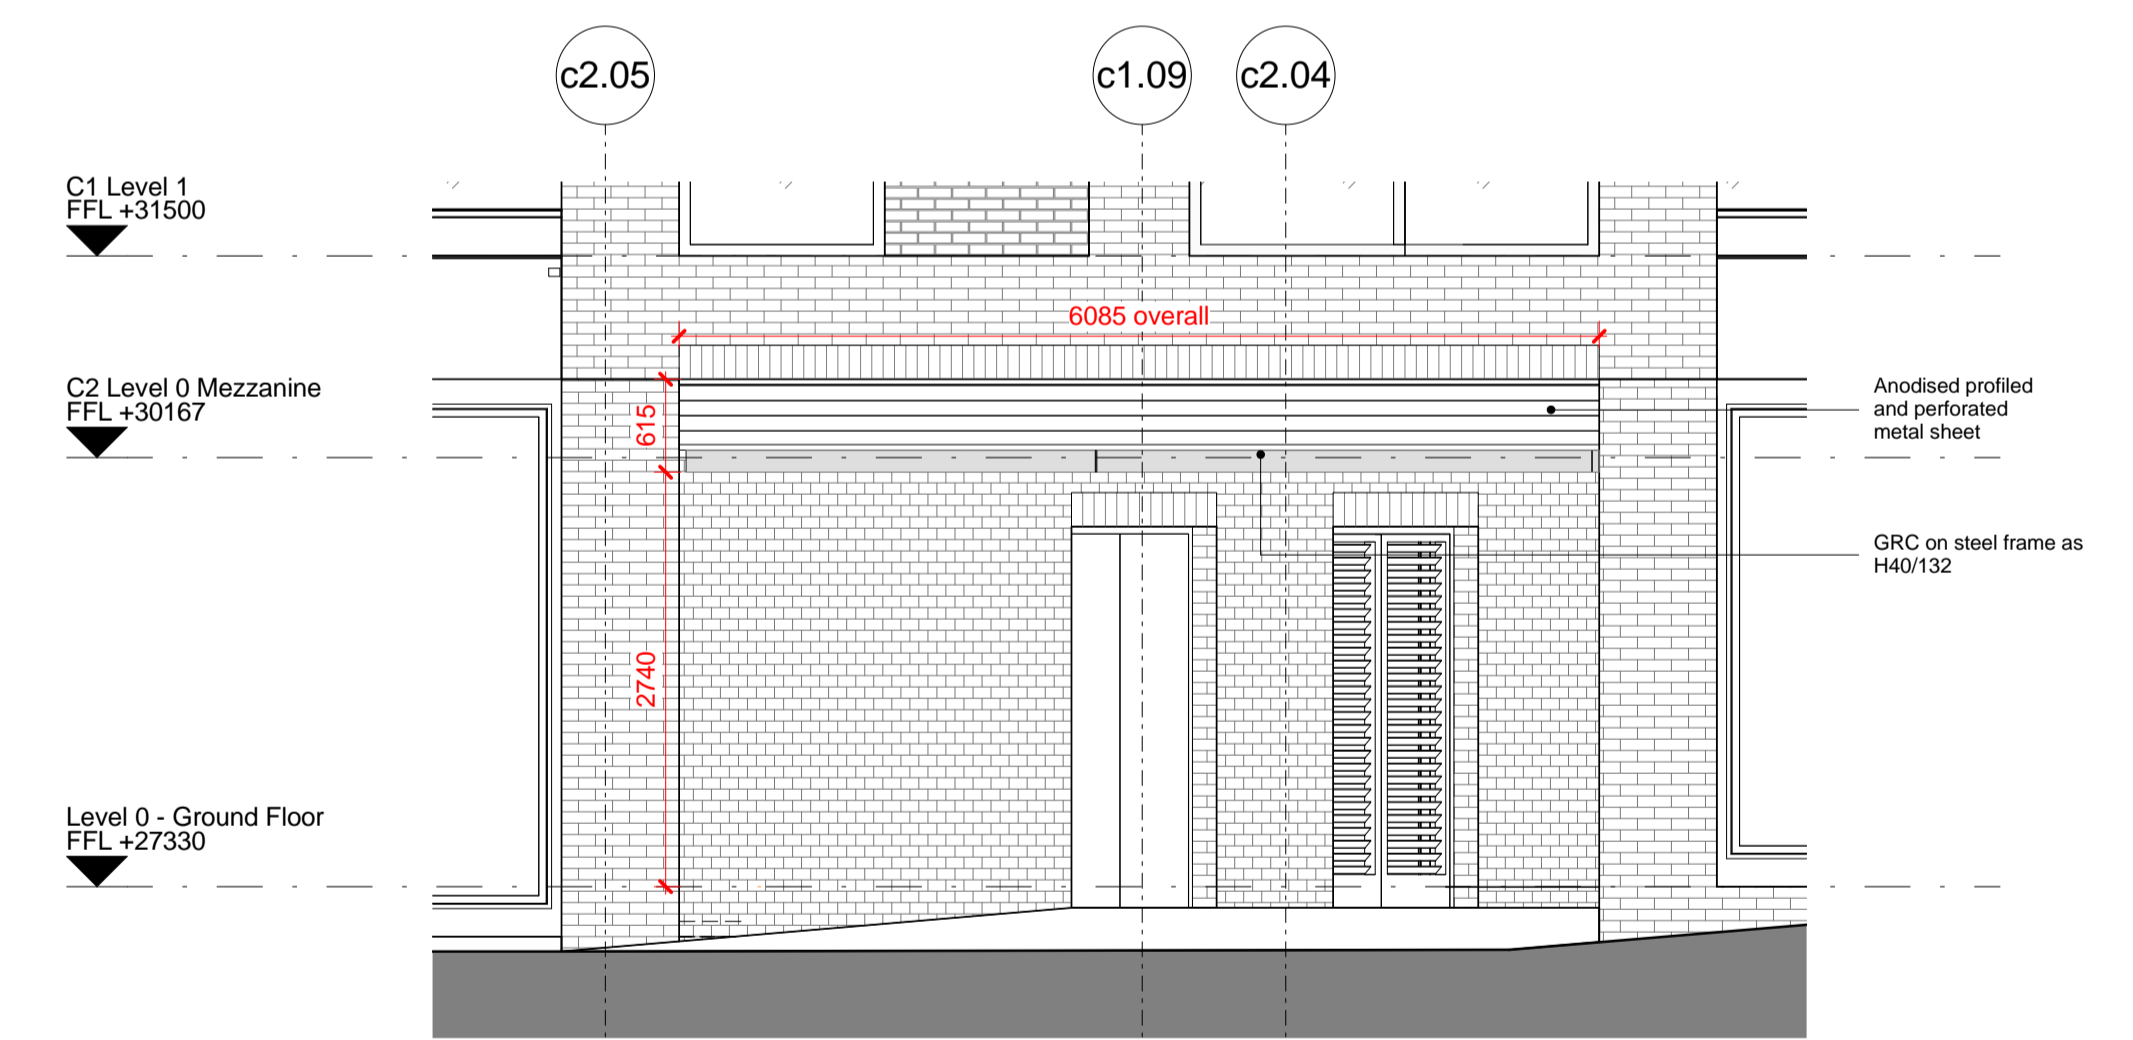


04 C1 - CUT THROUGH NORTH - SECTION 4

REV	DATE	DESCRIPTION	NOTE
C01	13/04/17	Issued for construction	

CONSULTANTS	
CLIENT:	Stanley Sidings
CONTRACTOR:	Mace
STRUCTURAL ENGINEER:	Walsh Group
MECHANICAL ENGINEER:	AECOM
COST CONSULTANT:	Gardiner & Theobald
PROJECT MANAGER:	Gardiner & Theobald
ACOUSTIC CONSULTANT:	Hoare Lea
TRANSPORT CONSULTANT:	Anup
PLANNING CONSULTANT:	Gerald Eve
LANDSCAPE ARCHITECT:	Fabrik
CDM CO-ORDINATOR:	MSA Safety
PRINCIPAL DESIGNER:	Gardiner & Theobald

NOTE
1. Do not scale from this drawing.
2. All dimensions to be checked on site by the contractor and such dimensions to be his responsibility.
3. Report all drawing errors, omissions and discrepancies to the architect.
4. This document may be issued in an uncontrolled CAD format to enable others to use it as background information to make alterations and/or additions. In that instance the file will be accompanied by a PDF version. It is for those making such alterations and additions to ensure that they make use of current background information.
AHMM Ltd accepts no liability for any such alterations or additions to the background information or arising out of changes to background information which occur prior to alterations or additions being made.

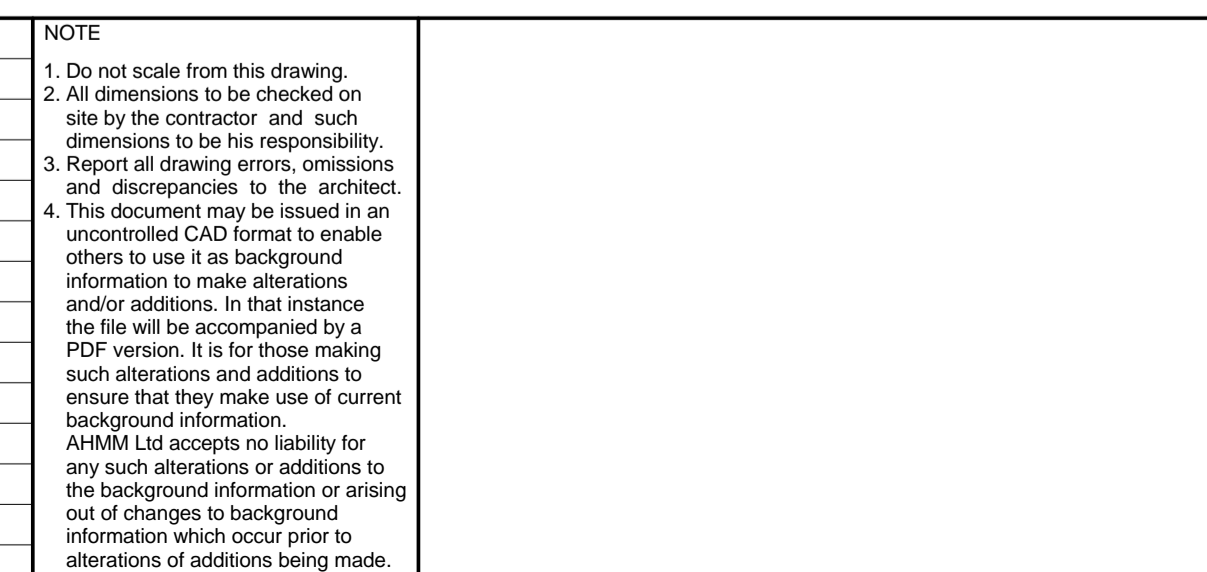

ALFORD HALL MONAGHAN MORRIS
 ARCHITECTS Ltd
 5-23 OLD STREET, LONDON, EC1V 9HL
 TEL 020 7251 5261 FAX 020 7251 5123 WEB WWW.AHMM.CO.UK

job title
CAMDEN LOCK VILLAGE
 drawing title / location
C1 - CUT THROUGH - NORTH - ELEVATIONS

drawn by	checked	scale	status
NH	NL	1 : 50 @ A1	CONSTRUCTION
project	zone	C1/SIB	drawing no.
14045	C1_(21)_ 2030		revision
			C01