




ALL SIGNS & BLINDS



MAIN FACE ILLUMINATED SIGN

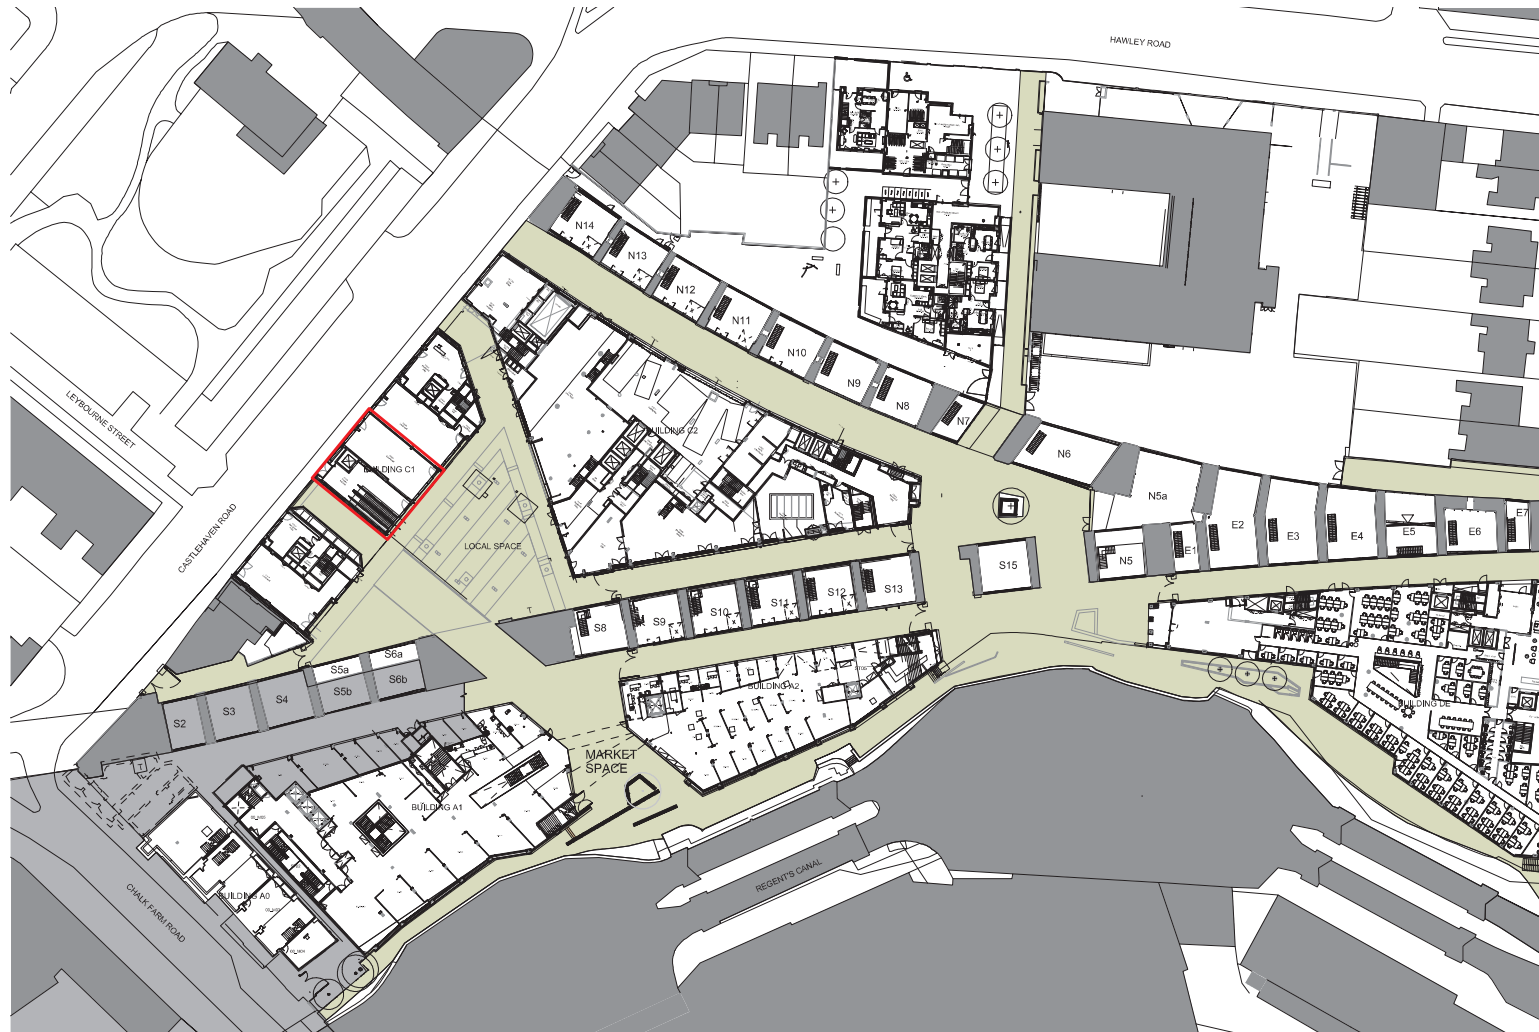

N

BABYLON PARK
SCALE 1:1250

