This drawing is the last revision issued for construction under the building contract dated July 2016. This drawing has not been verified by site survey and construction tolerances may have resulted in differences between this drawing and the finished building.

04 GRC balconies with glazed balustrade

07 GRC balconies with glass balustrade

05 Glass balustrade

08 Bespoke metal louvres

06 PPC Louvre

09 Lift overun

10 Recessed brick

15 Stainless steel flues

19 NG relocated kiosk


18 Car lift doors

16 Folding sliding glazed doors

17 PPC Concertina perforated sliding doors

20 Satellites (Indicative location and size)

21 Anodised aluminium rainscreen cladding

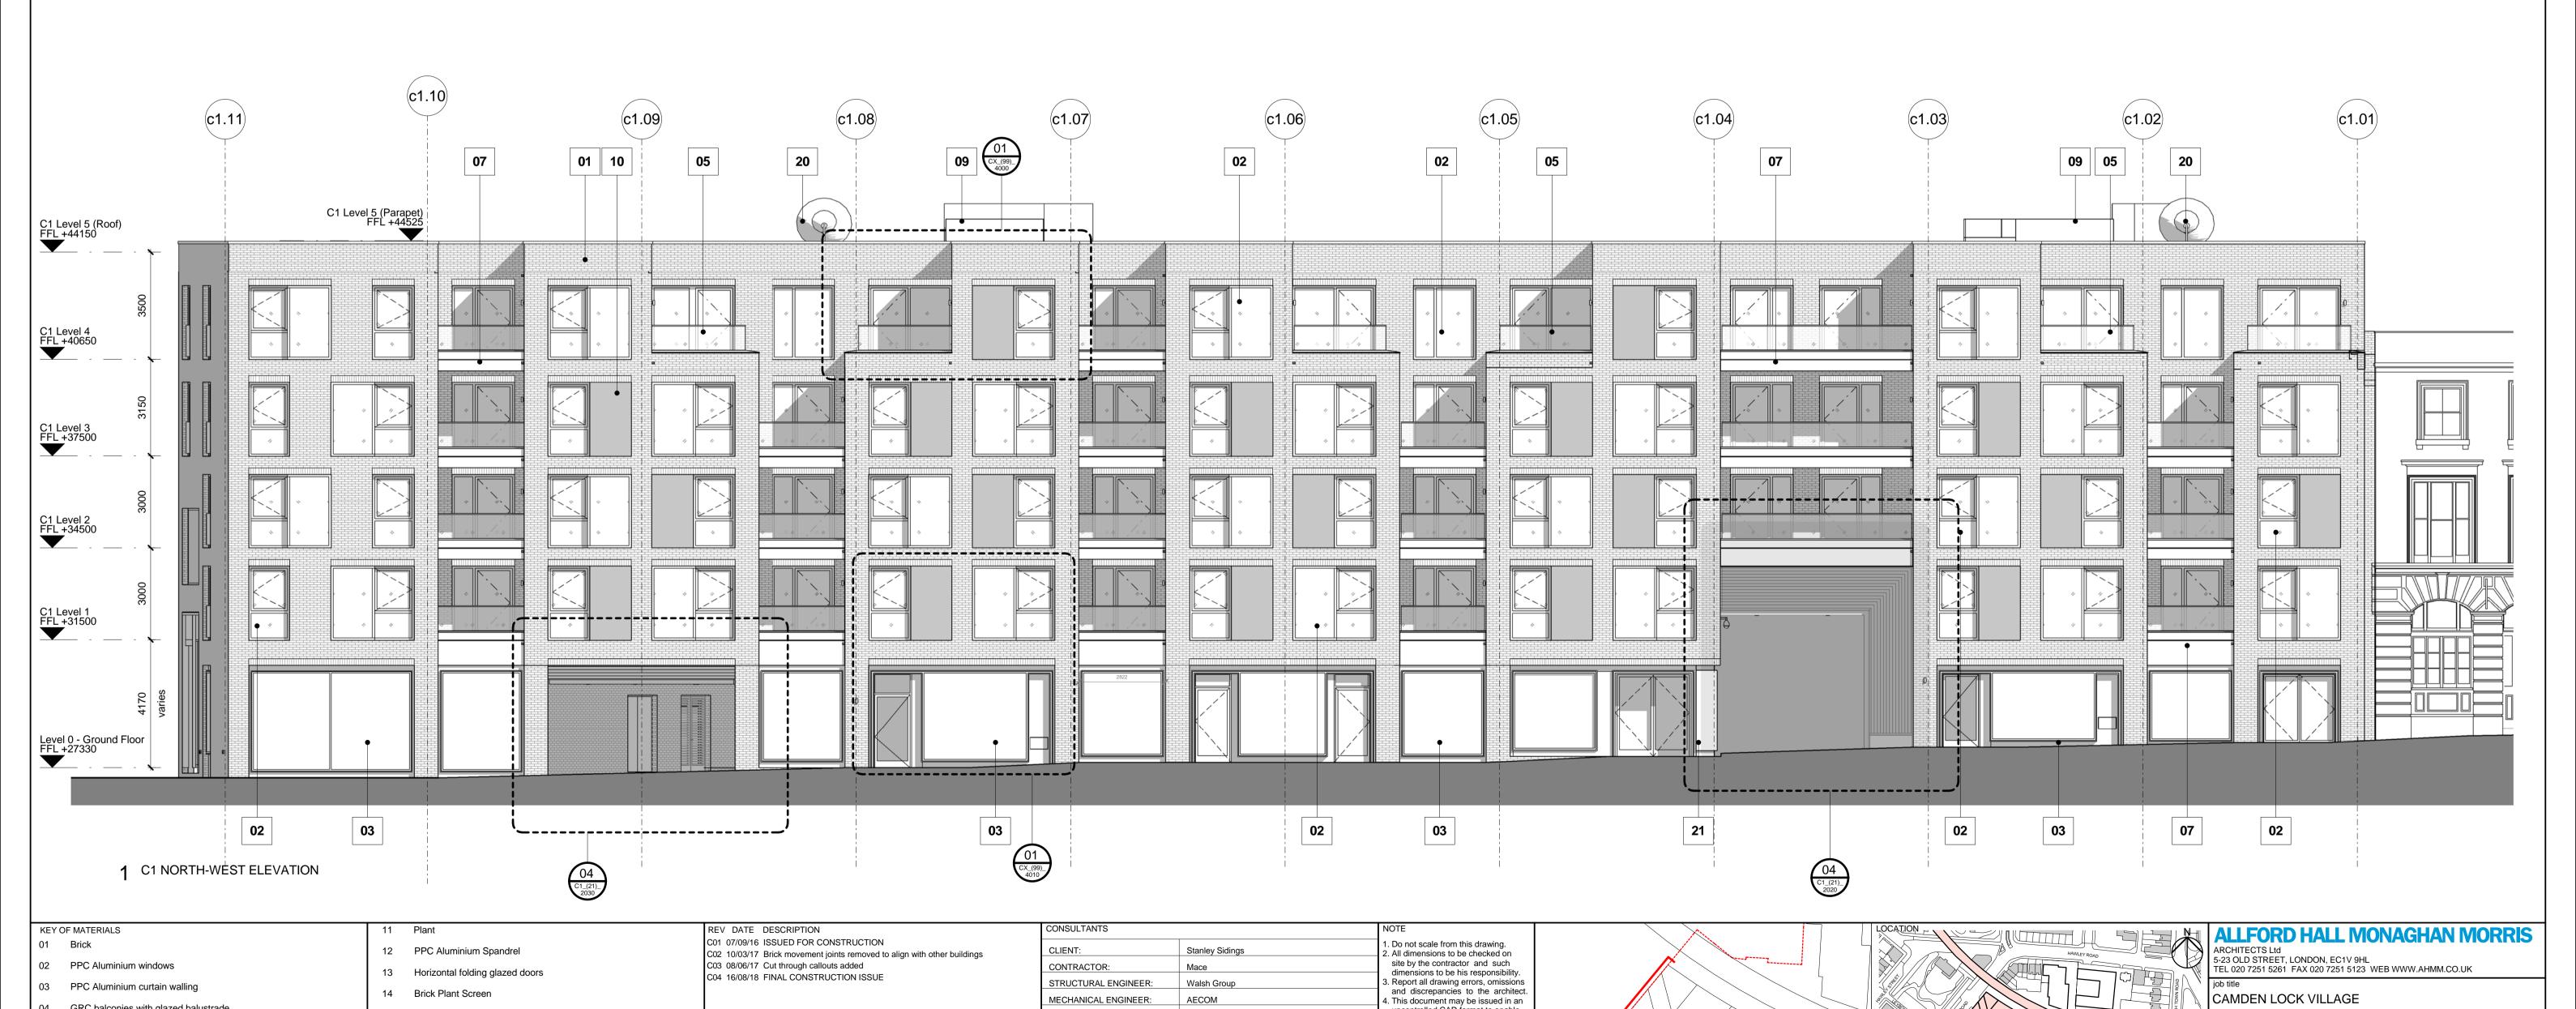

COST CONSULTANT:

PROJECT MANAGER:

T 0 1 30/01/15 First Stage Tender
T 0 2 26/06/15 Stage E Tender Issue
T 0 3 30/11/15 STAGE E+ ISSUED FOR INFORMATION
T 0 4 18/12/15 Issued for ER's
T 0 5 25/02/16 STAGE F ISSUE
T 0 6 10/06/16 STAGE F-Window & SFS package only

ACOUSTIC CONSULTANT:

TRANSPORT CONSULTANT:

PLANNING CONSULTANT:

LANDSCAPE ARCHITECT:

CDM CO-ORDINATOR:

PRINCIPAL DESIGNER:

Gardiner & Theobald

Gardiner & Theobald

Hoare Lea

Gerald Eve

MSA Safety

Gardiner & Theobald

Fabrik

uncontrolled CAD format to enable

rawing title / location

JR

C1 PROPOSED NORTH WEST ELEVATION

1:100 @ A1

Construction

others to use it as background

information to make alterations

and/or additions. In that instance

the file will be accompanied by a

PDF version. It is for those making

such alterations and additions to ensure that they make use of current background information.

AHMM Ltd accepts no liability for

out of changes to background

information which occur prior to

alterations of additions being made.

any such alterations or additions to

the background information or arising