

FIRE EQUIP SYMBOL KEY

-  EMERGENCY LIGHTING

 HEAT DETECTOR

 SMOKE DETECTOR & SOUNDER

 SMOKE DETECTOR


 FIRE EXIT KEEP CLEAR SIGN

 NON ILLUMINATED DIRECTIONAL FIRE EXIT SIGN

 NON ILLUMINATED FIRE EXIT SIGN

 DIRECTIONAL ILLUMINATED FIRE EXIT SIGN

 ILLUMINATED FIRE EXIT SIGN

 FIRE DOOR KEEP LOCKED

 FIRE DOOR KEEP SHUT
-  PUSH BAR

 FIRE ALARM CALL POINT

 FIRE ALARM CONTROL PANEL

 VISUAL SOUND BEACON

 VISION PANEL


 H20 FIRE EXTINGUISHER

 CO2 FIRE EXTINGUISHER

 FIRE BLANKET

 DRY POWDER

 FOAM EXTINGUISHER


 PANIC BUTTON

PLEASE NOTE:


The works indicated on this drawing are subject to a design risk assessment which is to be reappraised on each revision. All dimensions to be verified on site. Do not scale off this drawing.

This drawing is the copyright of Grapes Design.

All copyright is reserved by them and any information contained may not be copied, reprinted or disclosed without their prior consent in writing.

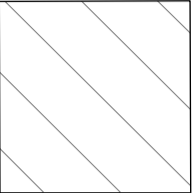

HATCHED AREA NOT IN DEMISE

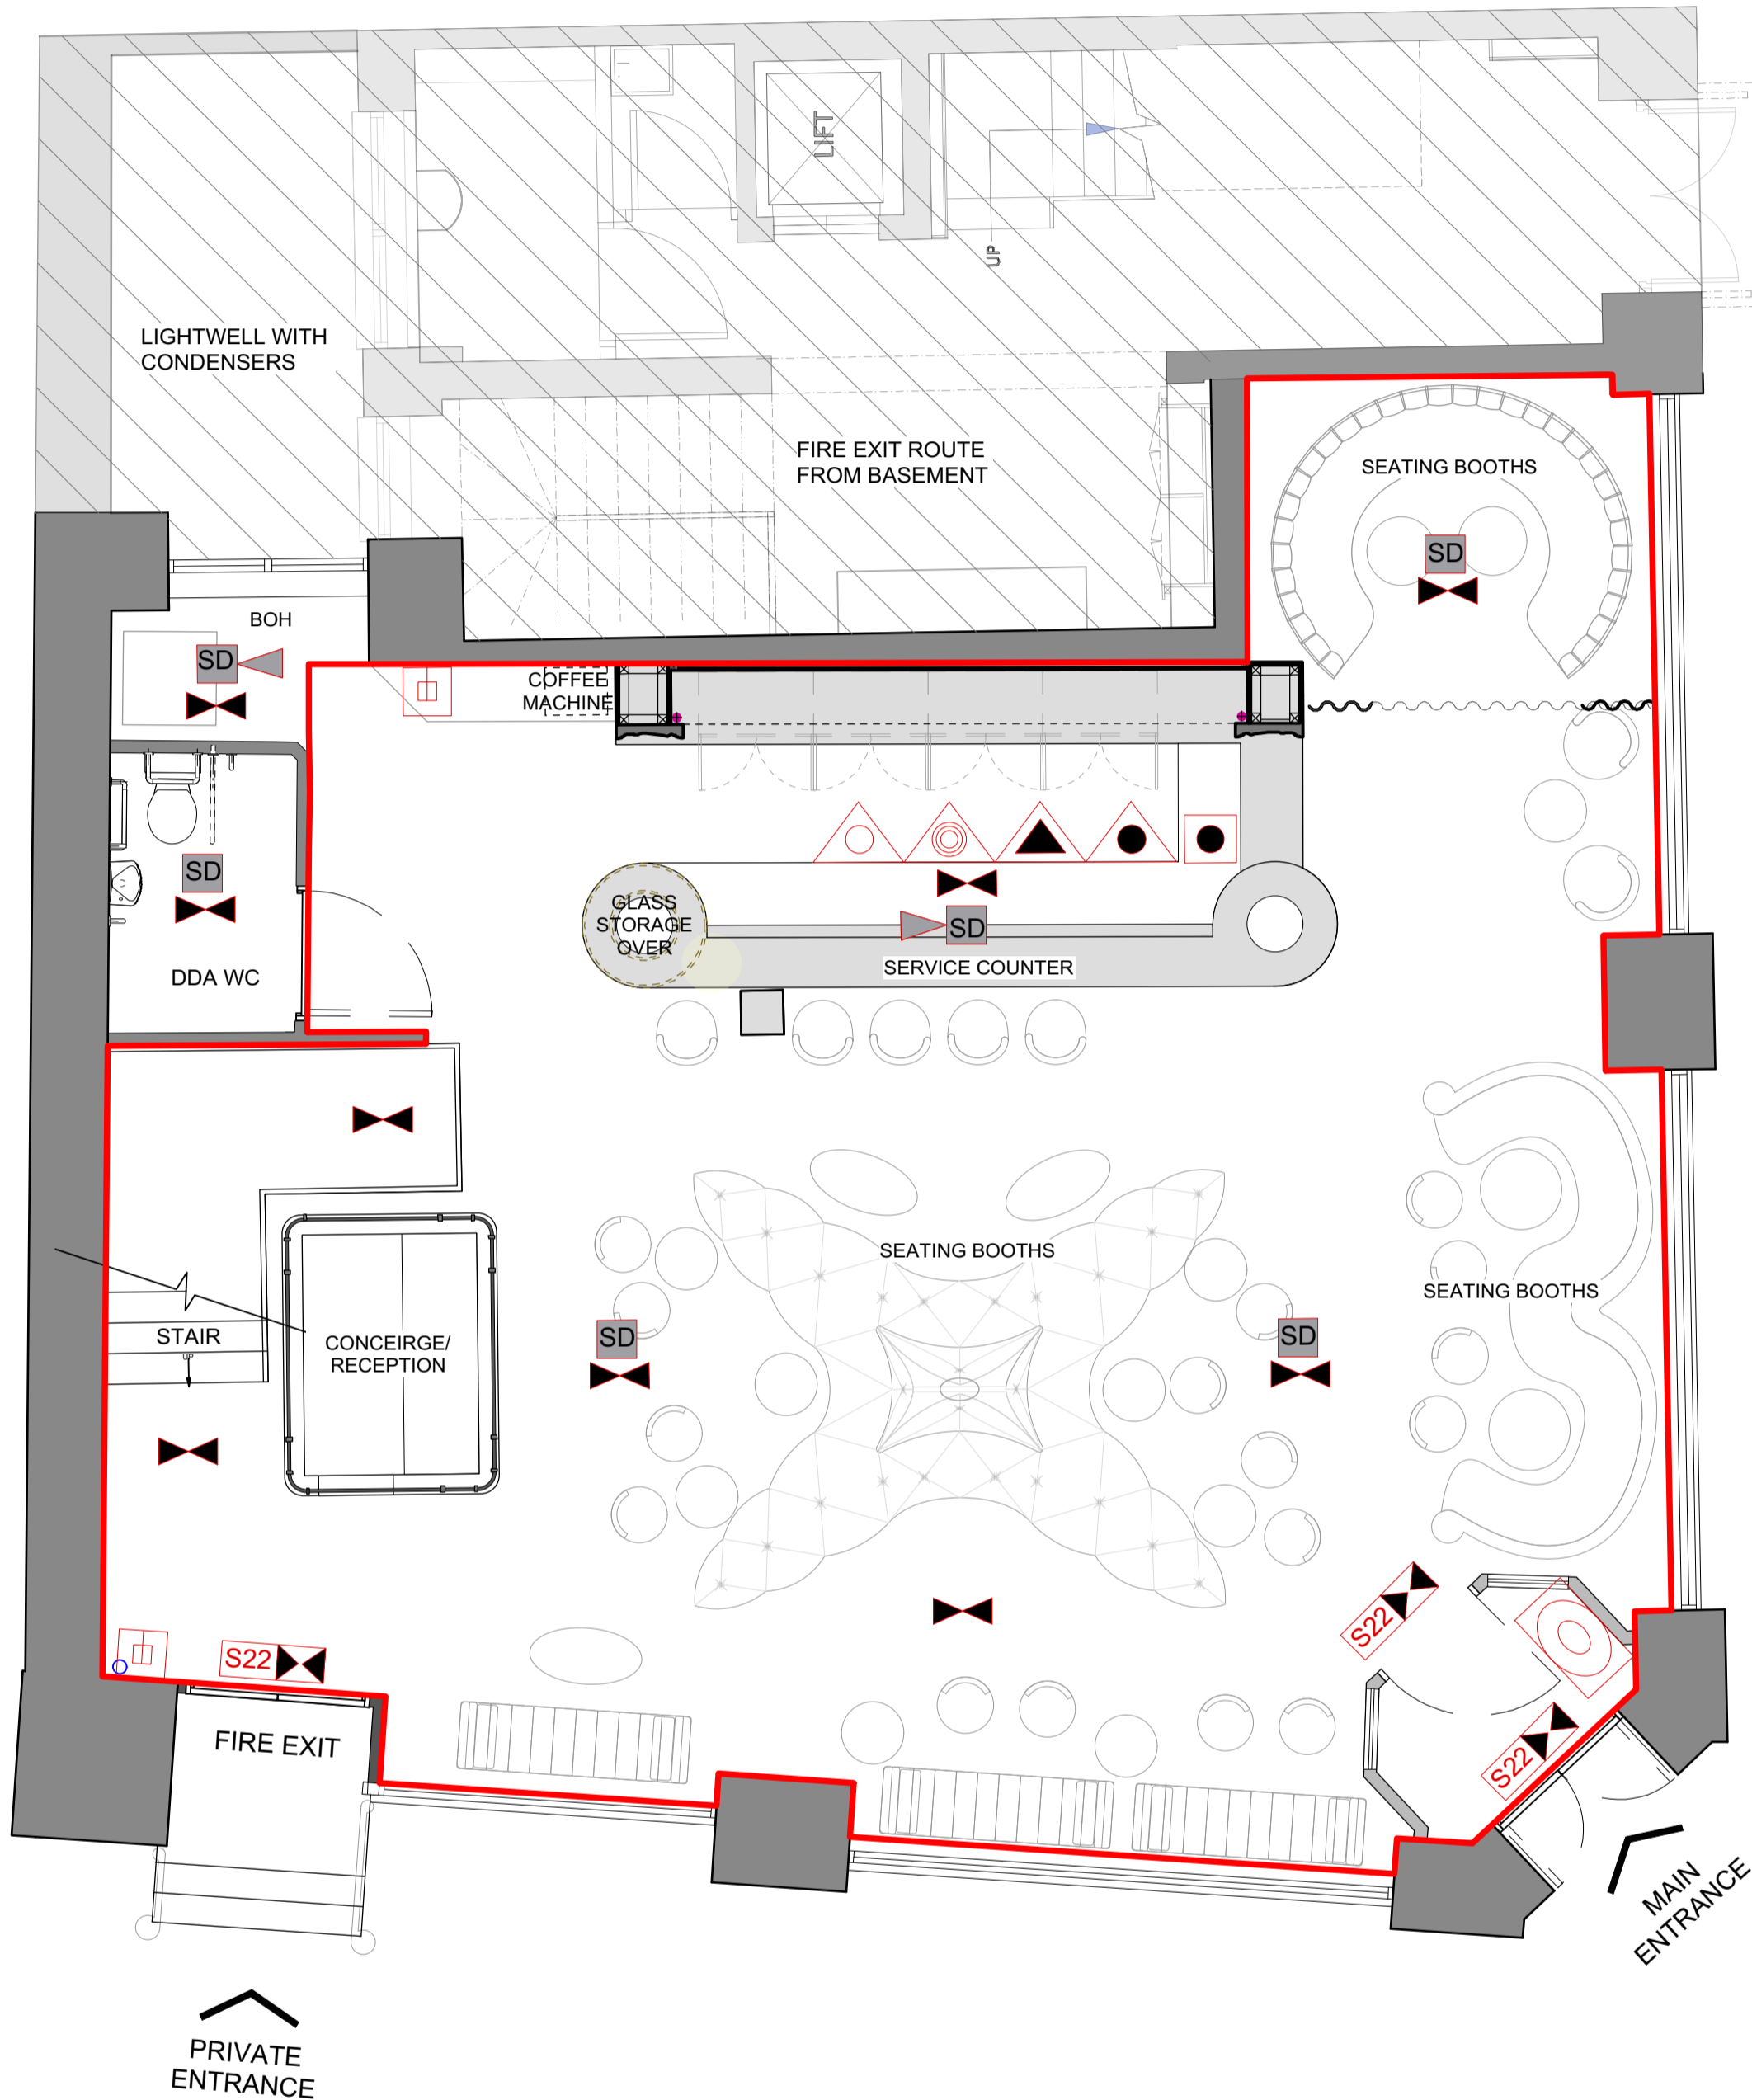

1 GROUND FLOOR LICENSING PLAN
1:50@A1 / 1:100@A3

Note: DESIGN INTENT
PRELIMINARY DRAWINGS

Note: To be reviewed by building control
and co ordinated
To comply with all relevant local
regulations

Rev	Date	Description	Code
Revisions:			
Issue Codes: P = Preliminary; I = Information; T = Tender; C = Contract			

GRAPES

Studio 3, Rio House, High Street, Ripley, GU23 6AF
T: 020 7634 7733 W: WWW.GRAPESDESIGN.COM

Client:
CHATEAU DENMARK

Project:
DENMARK STREET

Dwg Title:
GROUND FLOOR LICENSING PLAN

Project ref No:	Dwg N°:	Revision:
2152	107	
Scale:	Drawn By:	Date:
AS SHOWN	EM	JAN 2022

© All rights reserved