
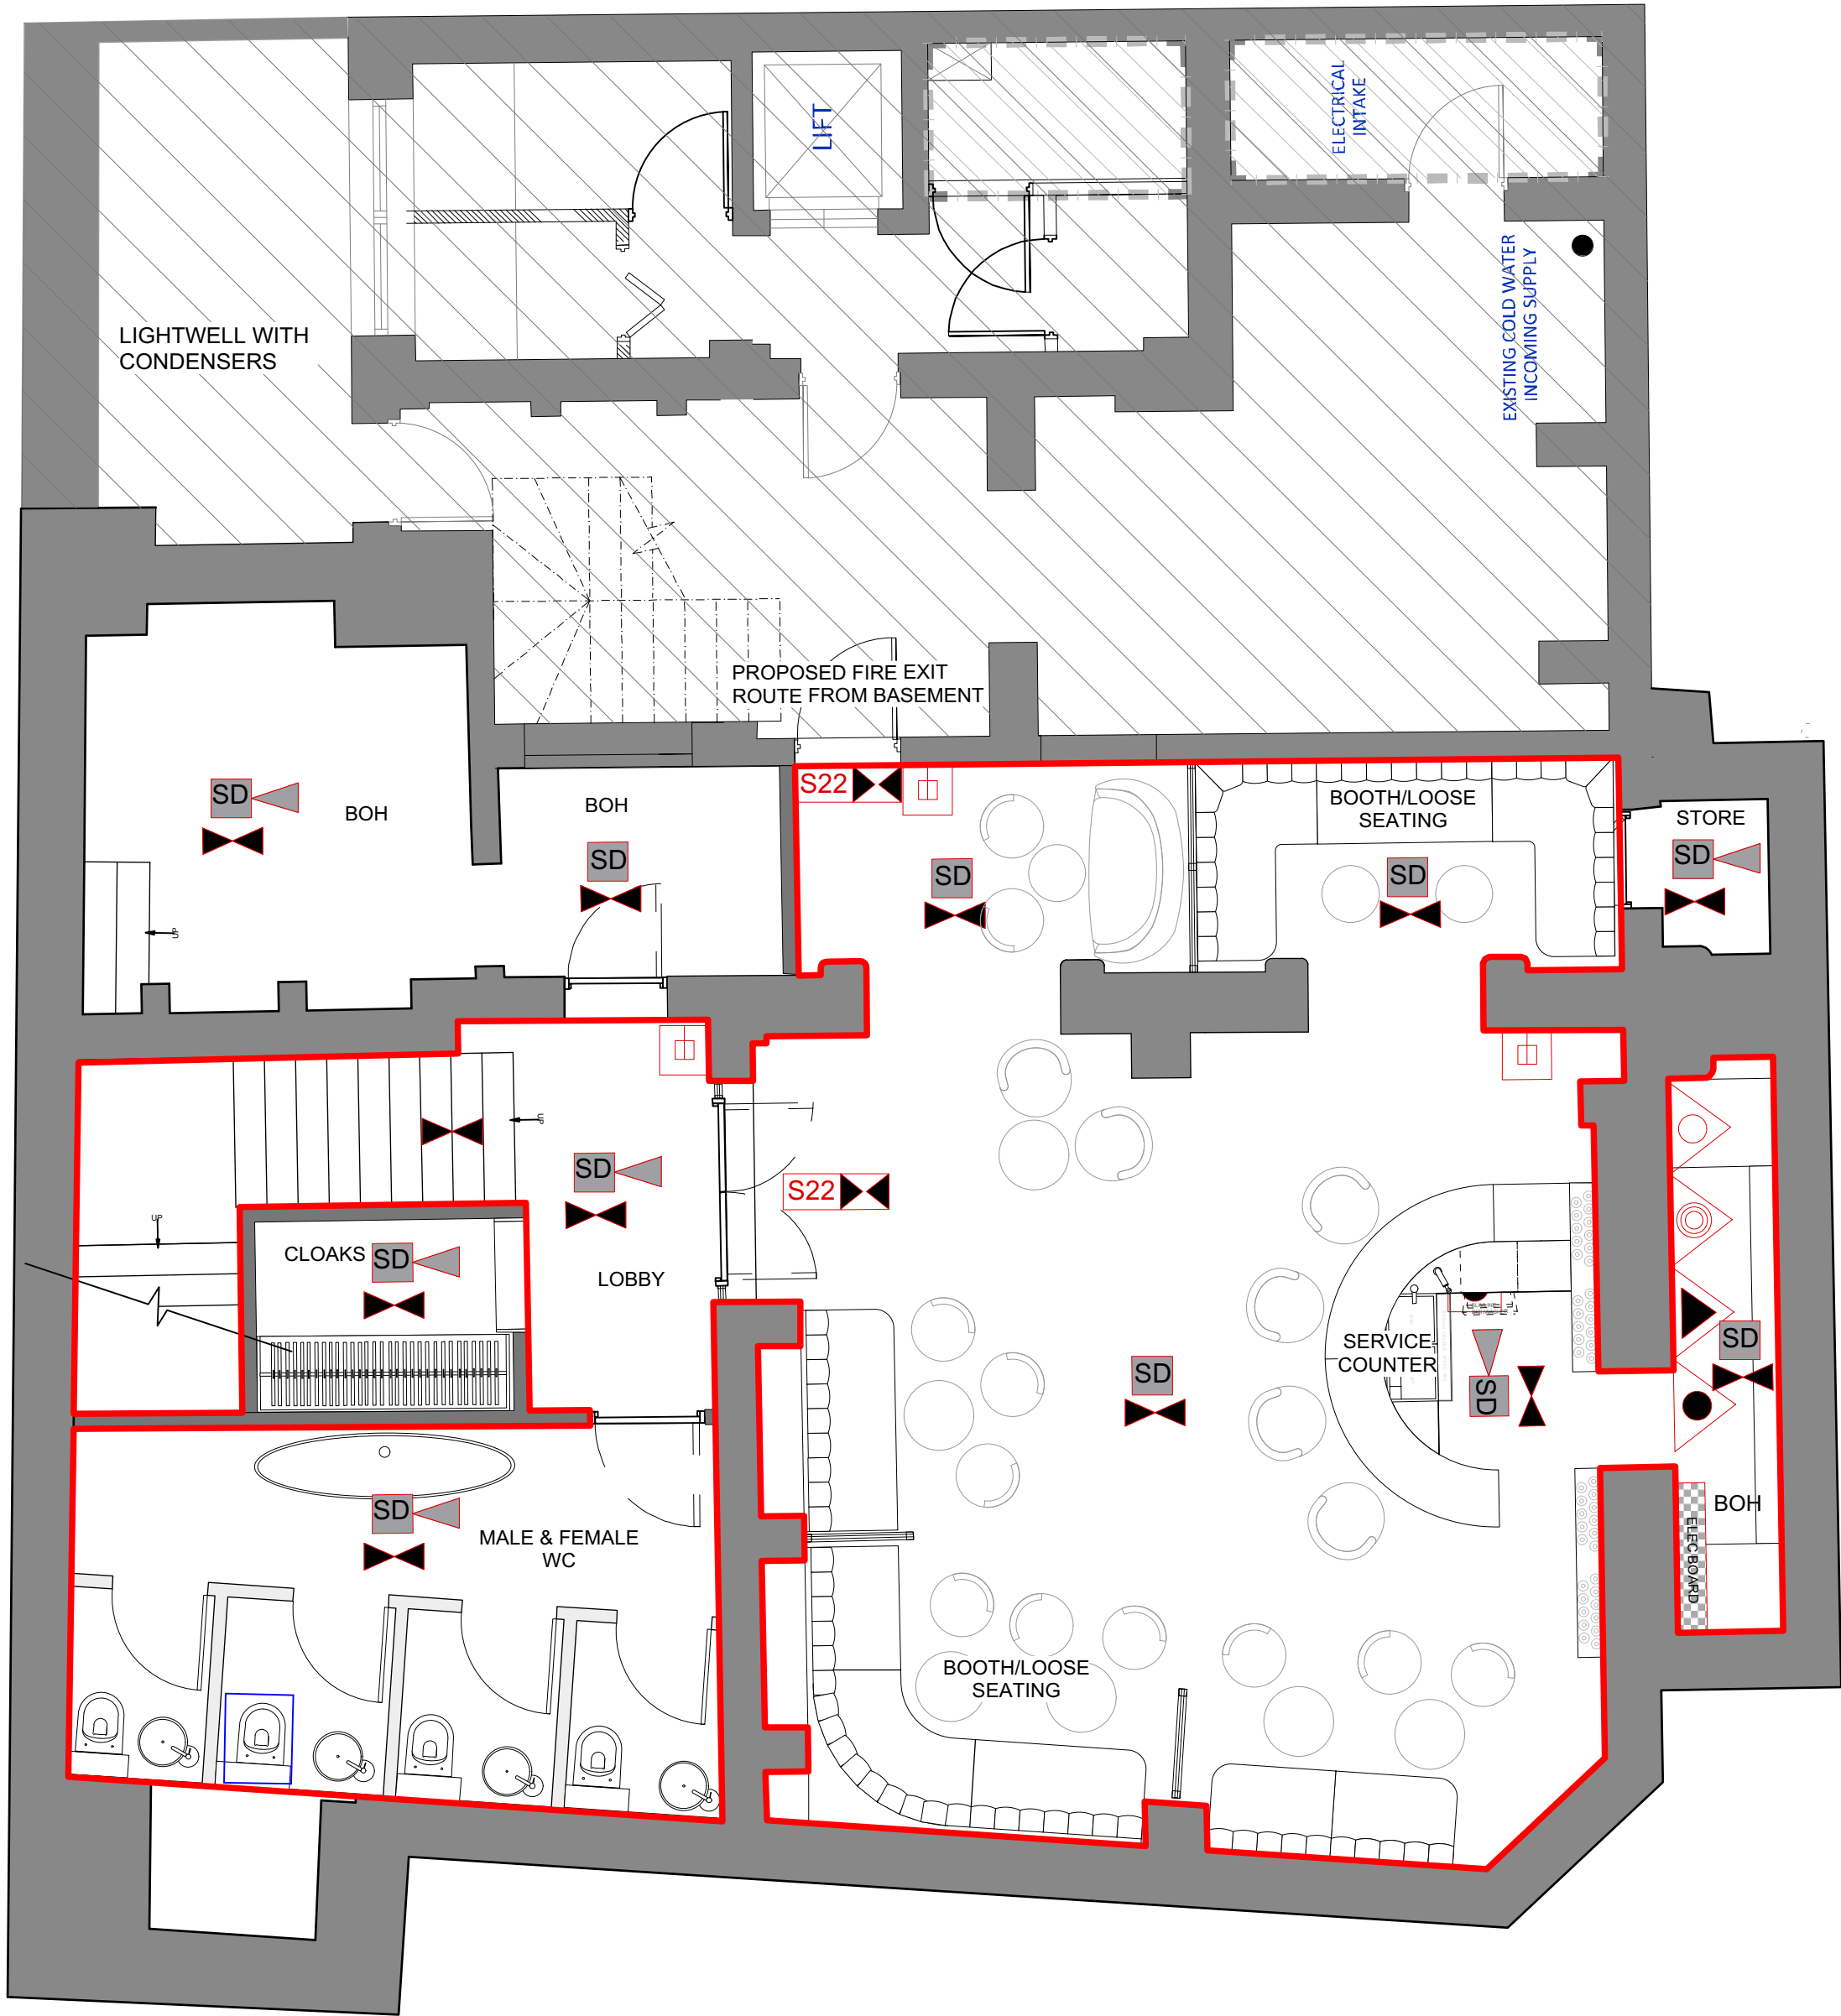


FIRE EQUIP SYMBOL KEY

	EMERGENCY LIGHTING		PUSH BAR
	HEAT DETECTOR		FIRE ALARM CALL POINT
	SMOKE DETECTOR & SOUNDER		FIRE ALARM CONTROL PANEL
	SMOKE DETECTOR		VISUAL SOUND BEACON
	FIRE EXIT KEEP CLEAR SIGN		VISION PANEL
	NON ILLUMINATED DIRECTIONAL FIRE EXIT SIGN		H20 FIRE EXTINGUISHER
	NON ILLUMINATED FIRE EXIT SIGN		C02 FIRE EXTINGUISHER
	DIRECTIONAL ILLUMINATED FIRE EXIT SIGN		FIRE BLANKET
	ILLUMINATED FIRE EXIT SIGN		DRY POWDER
	FIRE DOOR KEEP LOCKED		FOAM EXTINGUISHER
	FIRE DOOR KEEP SHUT		PANIC BUTTON

**PLEASE NOTE:**  
The works indicated on this drawing are subject to a design risk assessment which is to be reappraised on each revision. All dimensions to be verified on site. Do not scale off this drawing.  
This drawing is the copyright of Grapes Design.  
All copyright is reserved by them and any information contained may not be copied, reprinted or disclosed without their prior consent in writing.

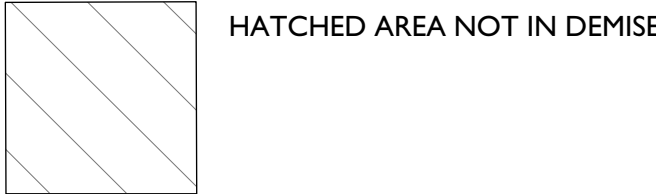

**Note: DESIGN INTENT  
PRELIMINARY DRAWINGS**

**Note: To be reviewed by building control  
and co ordinated  
To comply with all relevant local  
regulations**

1 BASEMENT FLOOR LICENSING PLAN  
1:50@A1 / 1:100@A3

45 BASEMENT FLOOR TOTAL COVERS

Rev	Date	Description	Code
Revisions:			

GRAPES

Studio 3, Rio House, High Street, Ripley, GU23 6AF T: 020 7634 7733 W: WWW.GRAPESDESIGN.COM		
Client:	CHATEAU DENMARK	
Project:	DENMARK STREET	
Dwg Title:	BASEMENT FLOOR LICENSING PLAN	
Project ref No:	Dwg N°:	Revision:
2152	117	
Scale:	Drawn By:	Date:
AS SHOWN	EM	JAN 2022

© All rights reserved