


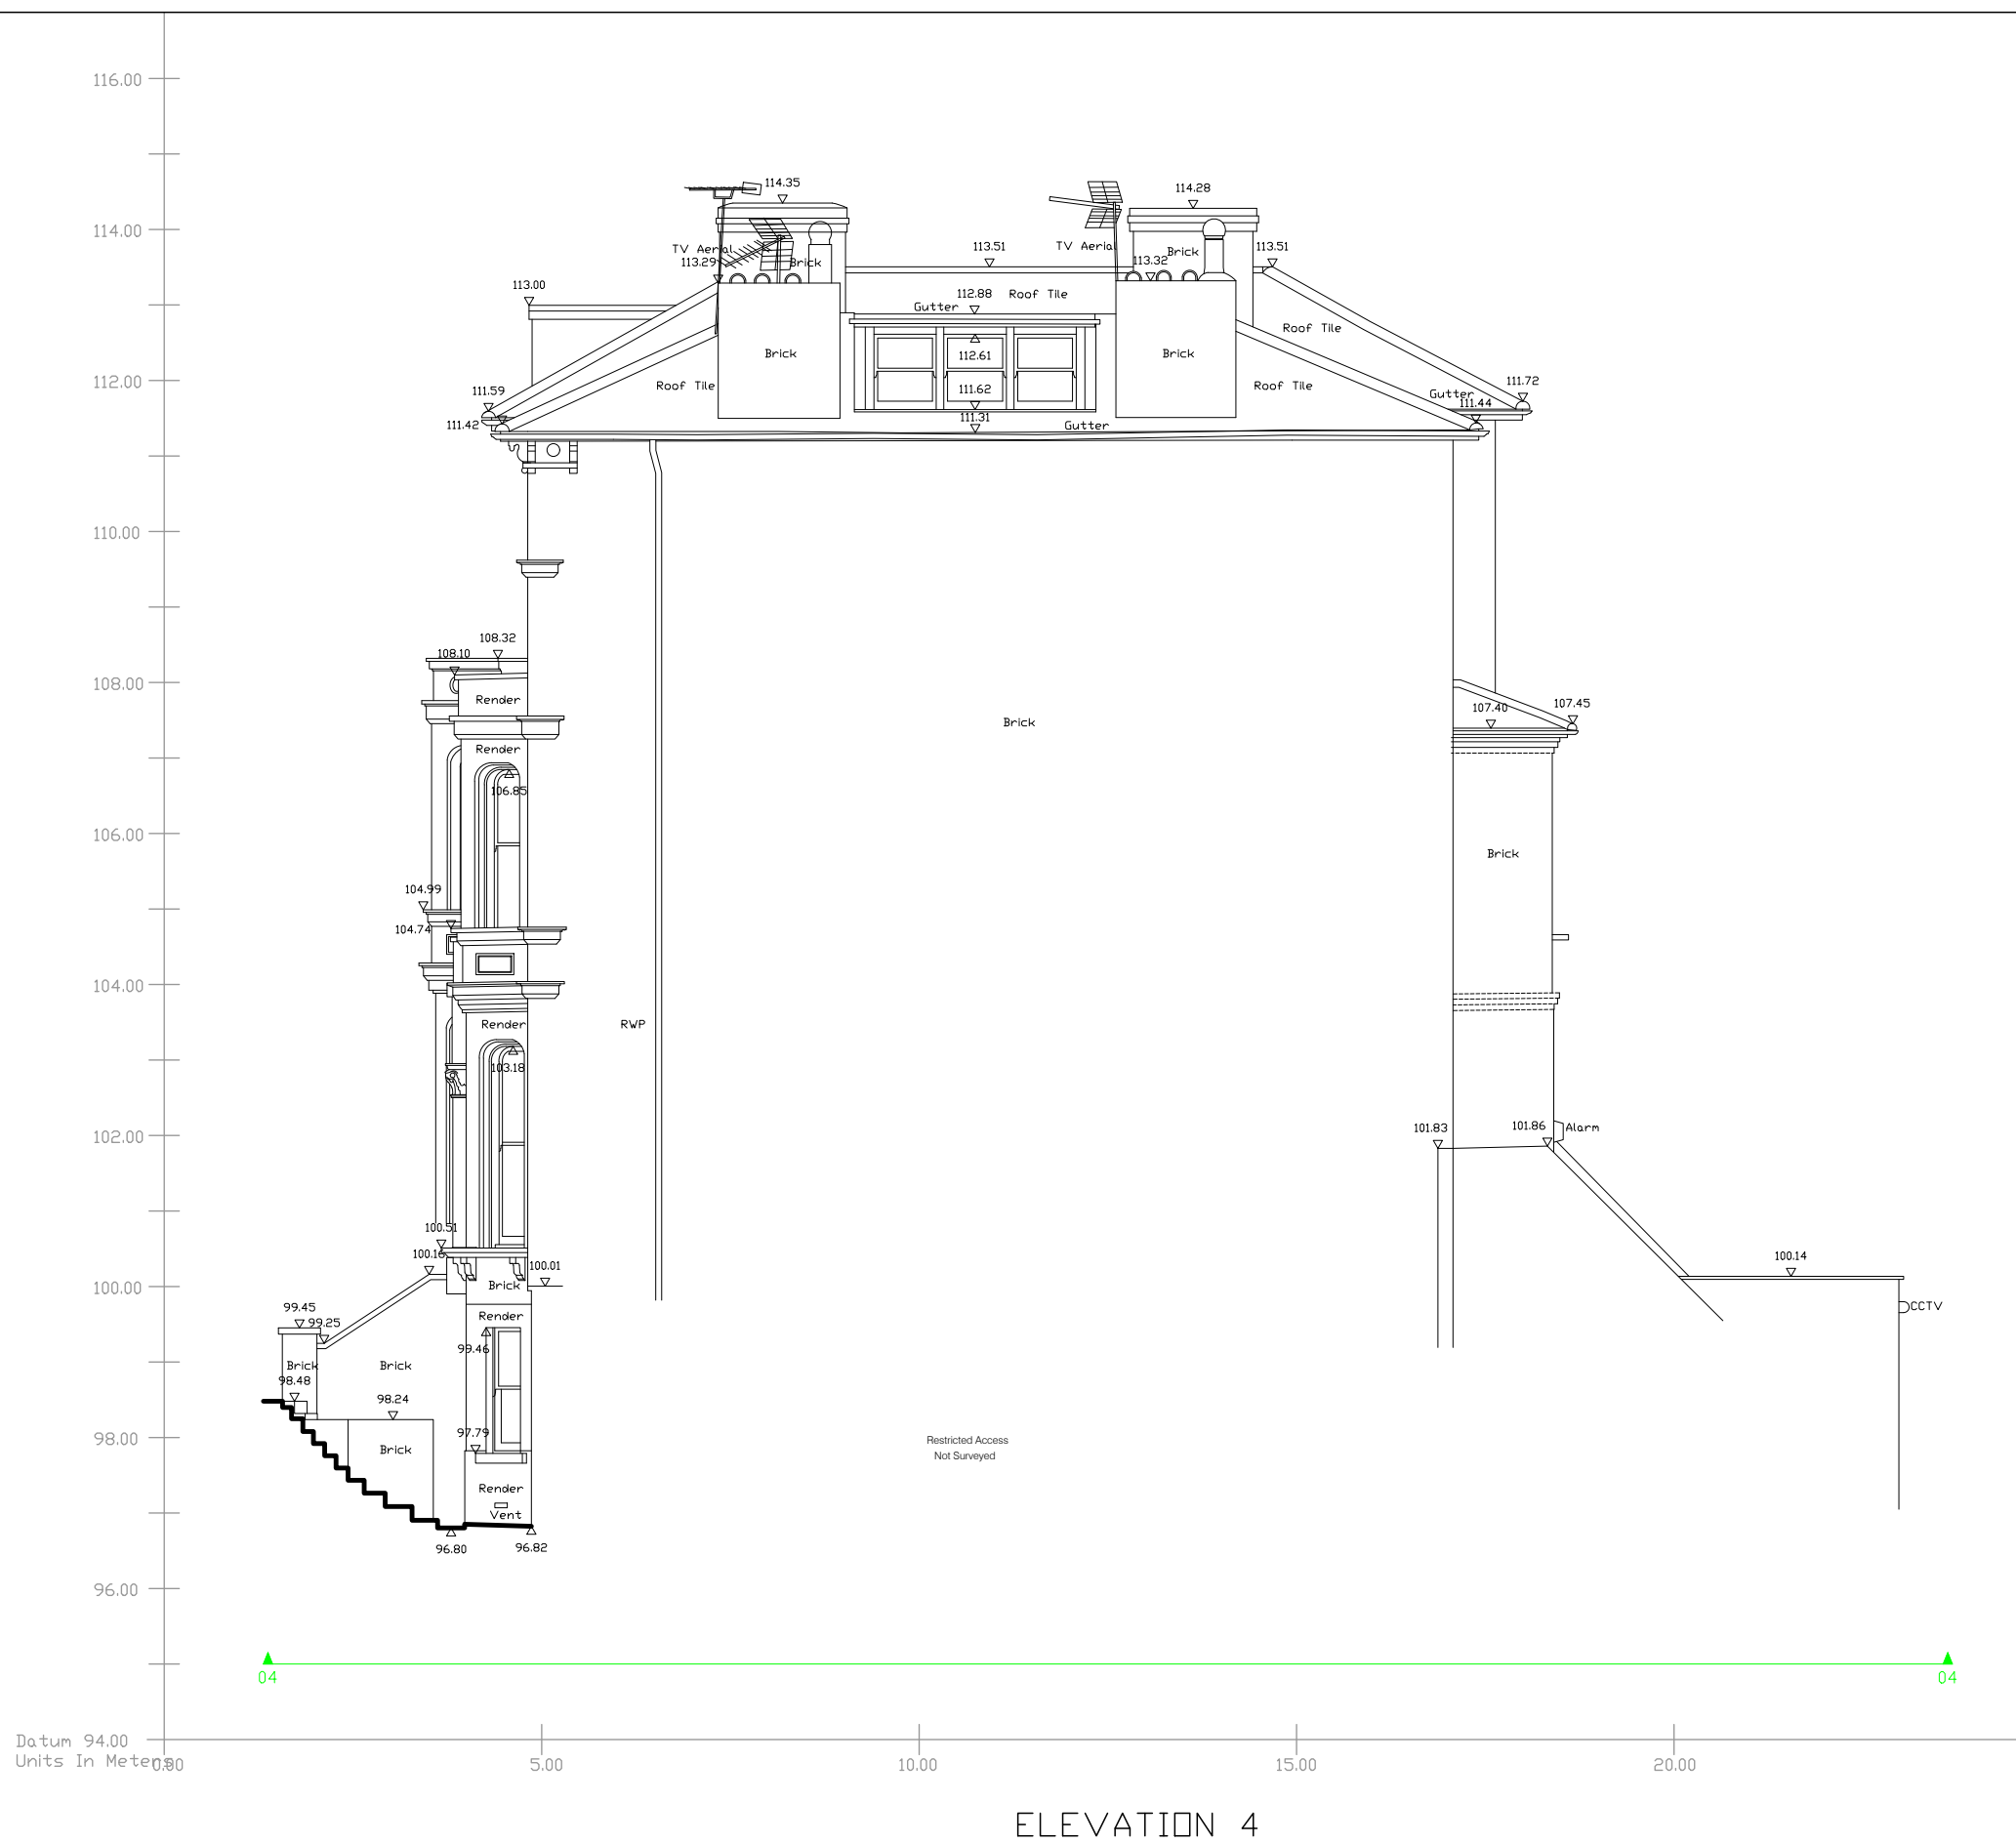

ELEVATION 4

general notes THIS DRAWING IS COPYRIGHT OF CLIFTON INTERIORS LTD. THIS DRAWING MUST BE READ IN CONJUNCTION WITH THE DESIGNER'S RISK ASSESSMENT, SPECIFICATION AND ALL OTHER RELEVANT DOCUMENTATION AND DRAWINGS. CLIFTON INTERIORS LTD ACCEPT NO LIABILITY FOR ANY EXPENSE, LOSS OR DAMAGE OF WHATSOEVER NATURE AND HOWEVER ARISING FROM ANY VARIATION MADE TO THIS DRAWING OR IN THE EXECUTION OF THE WORK TO WHICH IT RELATES WHICH HAS NOT BEEN REFERRED TO THEM AND THEIR APPROVAL OBTAINED. DO NOT SCALE FROM THIS DRAWING OR THE COMPUTER DIGITAL DATA, ONLY FIGURED DIMENSIONS ARE TO BE USED. IF IN DOUBT ASK.	notes * do not scale from this drawing. * check all dimensions on site. FULL PLANNING APPLICATION	project name FLAT D ,31 LANCASTER GROVE LONDON, NW3 4EX	drawing title CLIFTON INTERIORS PROPOSED ELEVATION 4	CLIFTON INTERIORS LTD 168 Regents Park Road Primrose Hill, London NW1 8XN t : 020 7586 5533 f : 020 7586 1987 e : info@cliftoninteriors.com www.cliftoninteriors.com
purpose of issue		scale 1:100@A3 date 22.03.22	project ref. 2201 drawing no. 303EX	
		drawn by -- checked --	revision #	