
P:\800-849\0828 - Winter House\01 Drawings\828 (MASTER PLAN) 20180927 Original Planning.pln



DO NOT SCALE FROM THIS DRAWING Figured dimensions only are to be taken from this drawing. All dimensions are to be checked on site before any work is put in hand. If in doubt, ask. All SHH drawings to be read in conjunction with relevant SHH Finishes, Sanitaryware, Lighting & Ironmongery schedules. Any discrepancies to be highlighted to SHH prior to procurement and in good time. Copyright © Spence Harris Hogan Limited 2015 Registered in England & Wales. Registered No. 261 0615 SHH is the trading name of Spence Harris Hogan Limited 0.5 1 1.5n 1:25 Legends & Notes: PL01 04.03.2022. Issued for Planning Approval Rev Date Descriptor SHHARCHITECTS INTERIOR DESIGNERS RIBA 🗰 Pression Bertishie MEMBER Oreston Design Chartered Practice 1 Vencourt Place, Ravenscourt Park Hammersmith, London W6 9NU Phone +44 (0) 20 8600 4171 Email info@shh.co.uk shh.co.uk Project: Winter House 81 Swain's Lane N6 6PJ Client: Plum Projects Ltd Drawing Title: 010 Existing and Demolition Layouts **Roof Existing Layout** (Project number)DWG number\_Revision: Checked: (828)013\_PL01