



DRAWING IN PROGRESS - UNAPPROVED FOR CHECKING PURPOSES ONLY - NOT TO BE USED FOR MANUFACTURING OR INSTALLATION

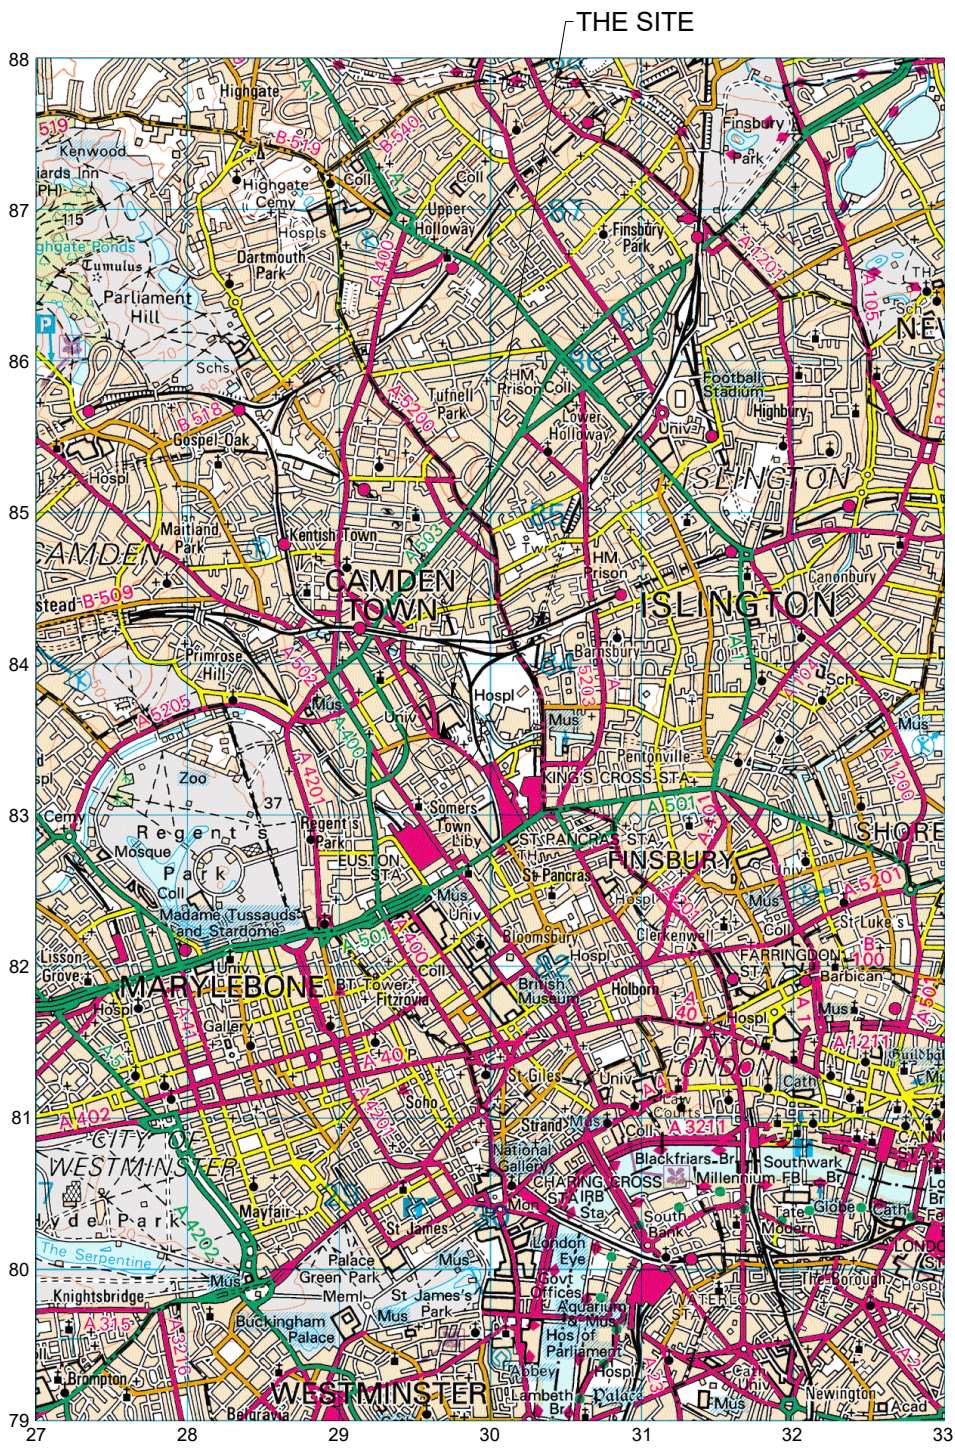

LOCATION PLAN
SCALE 1:50,000

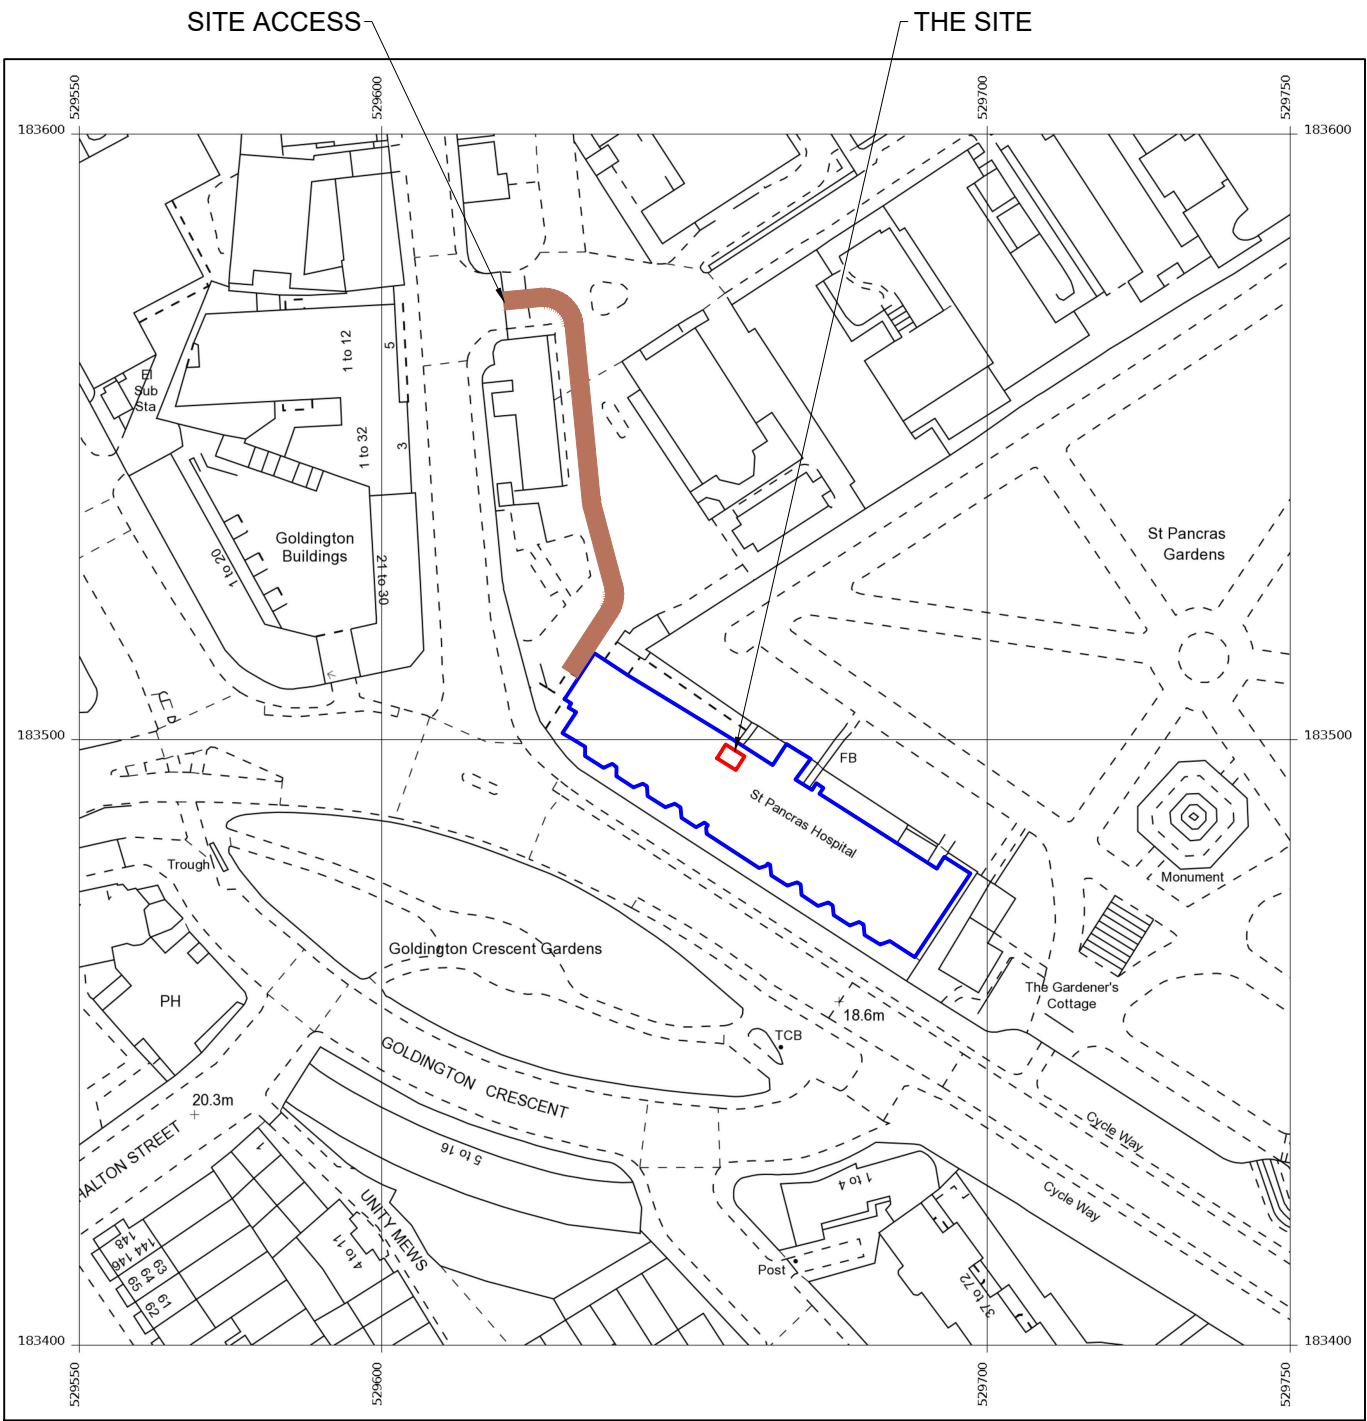

LOCATION PLAN
SCALE 1:1250



©2020 Cellnex
All rights reserved. No part of this publication may be reproduced, stored in a retrieval system or transmitted in any form or by any means (Electronic, Mechanical, Photocopying, Recording or otherwise), without the prior written consent of the Company.

NOTES
BASED UPON ORDNANCE SURVEY DIGITAL DATA WITH THE PERMISSION OF THE CONTROLLER OF HER MAJESTY'S STATIONARY OFFICE, © CROWN COPYRIGHT. LICENCE NO. 100038864

O.S. LANDRANGER MAP
No. 176

PROJ No			
PROJ No			
PROJ No			
PROJ No			
PROJ No	238721		
ISS	REVISION	DATE	DRN APP

cellnex
driving telecom connectivity
CELLNEX UK
R+, 4TH FLOOR, 2 BLA GRAVE STREET, READING, RG1 1AZ
Tel. 020 4526 8553

SITE No 88326
LONDON ST PANCRAS WAY
ST PANCRAS HOSPITAL
4 ST PANCRAS WAY
CAMDEN
GREATER LONDON 3
NW1 0PE

NGR TQ 29665 83495
OS GRID 529665 183495

TITLE
LOCATION PLAN

SCALE	SEE DRAWING
DRAWN	TCS 03/03/22
APPROVED	

DRG No. Sheet 1 of 1 Rev
88326-00-004-ML001 .A