
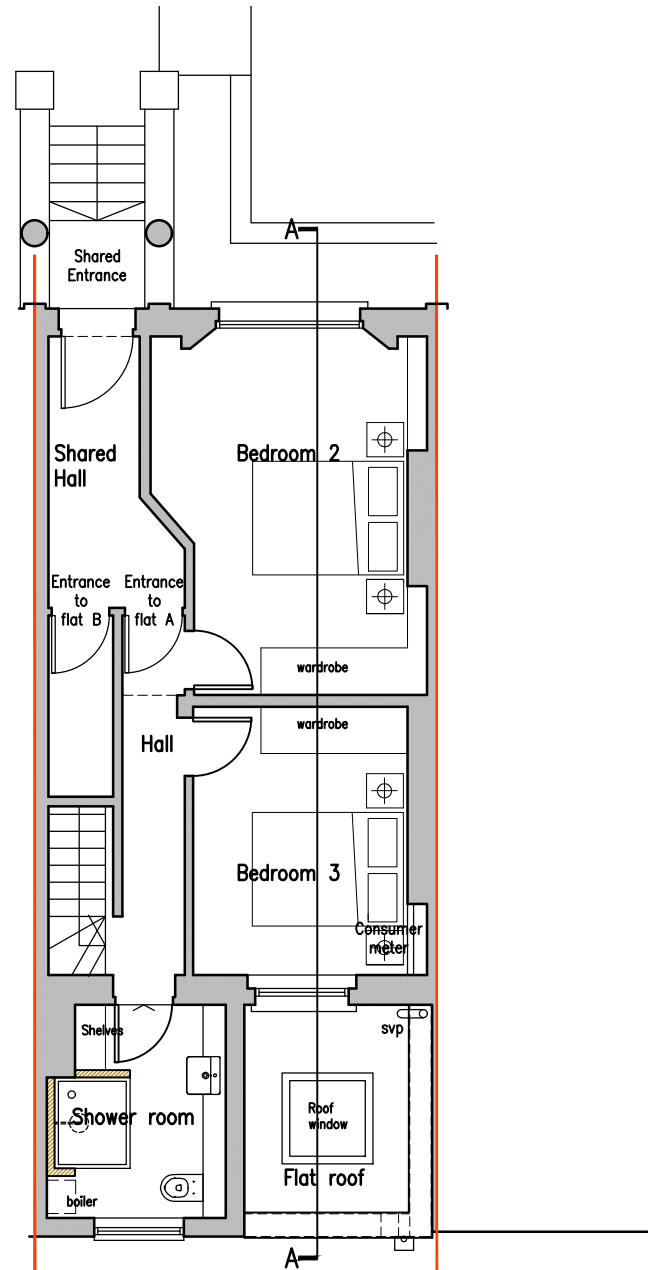


THIS DRAWING IS COPYRIGHT NO PART OF THIS TO BE COPIED  
UNLESS WRITTEN CONSENT IS GIVEN BY THE PRACTICE

DO NOT SCALE FROM THIS DRAWING, ASK FOR DIMENSIONS. ALL  
DISCREPANCIES ARE TO BE REPORTED IMMEDIATELY TO THE  
PROJECT CO-ORDINATOR

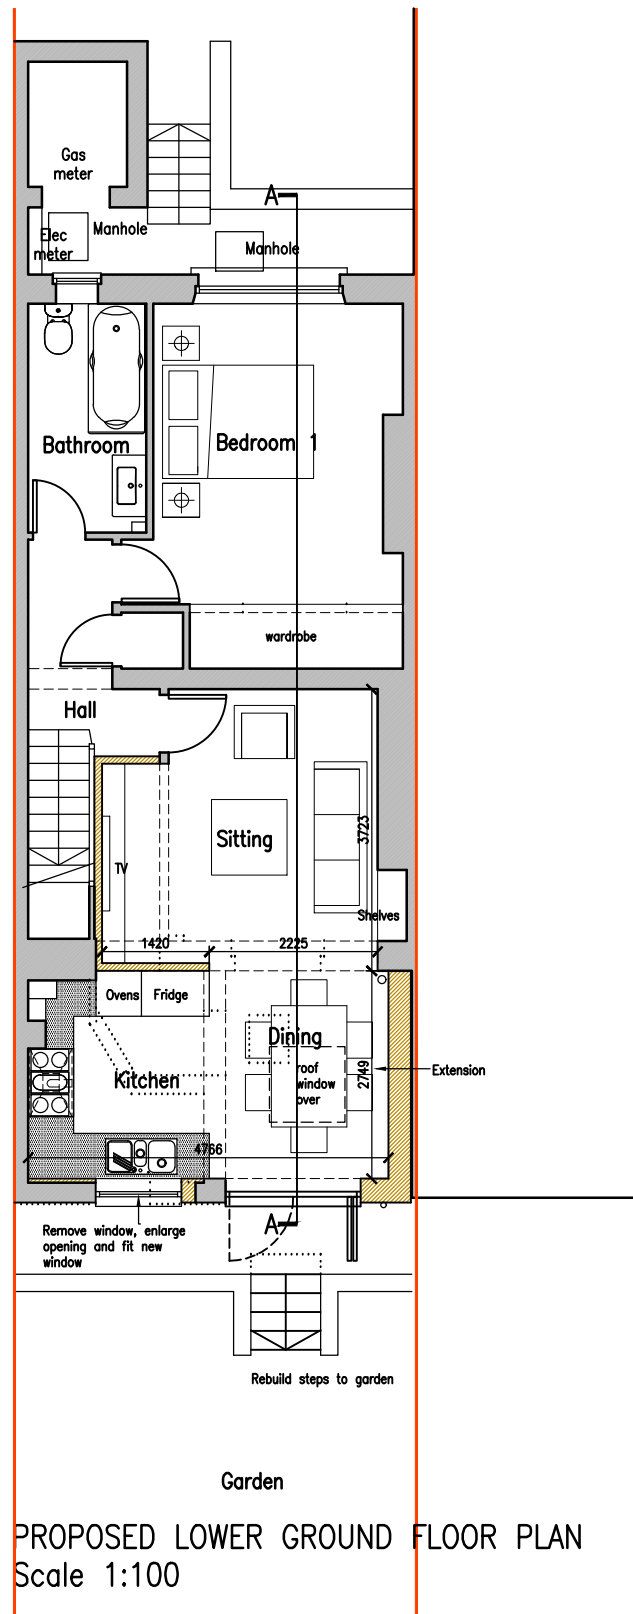

Revisions

**T Joseph Associates Limited**  
Chartered Architect

13 Penshurst Green Bromley Kent BR2 9DG  
T 07968 714896 E info@tjosephassociates.co.uk W www.tjosephassociates.co.uk

Client:  
Ms EREWA

Project:  
15A GAISFORD STREET LONDON NW5 2EB  
SINGLE STOREY REAR EXTENSION

Title:  
PROPOSED PLANS

Project Ref. 2206	Drawing no: 03	Revision:	Date: MAR 2022
			Scale 1:100@A3

**PLANNING ISSUE**