

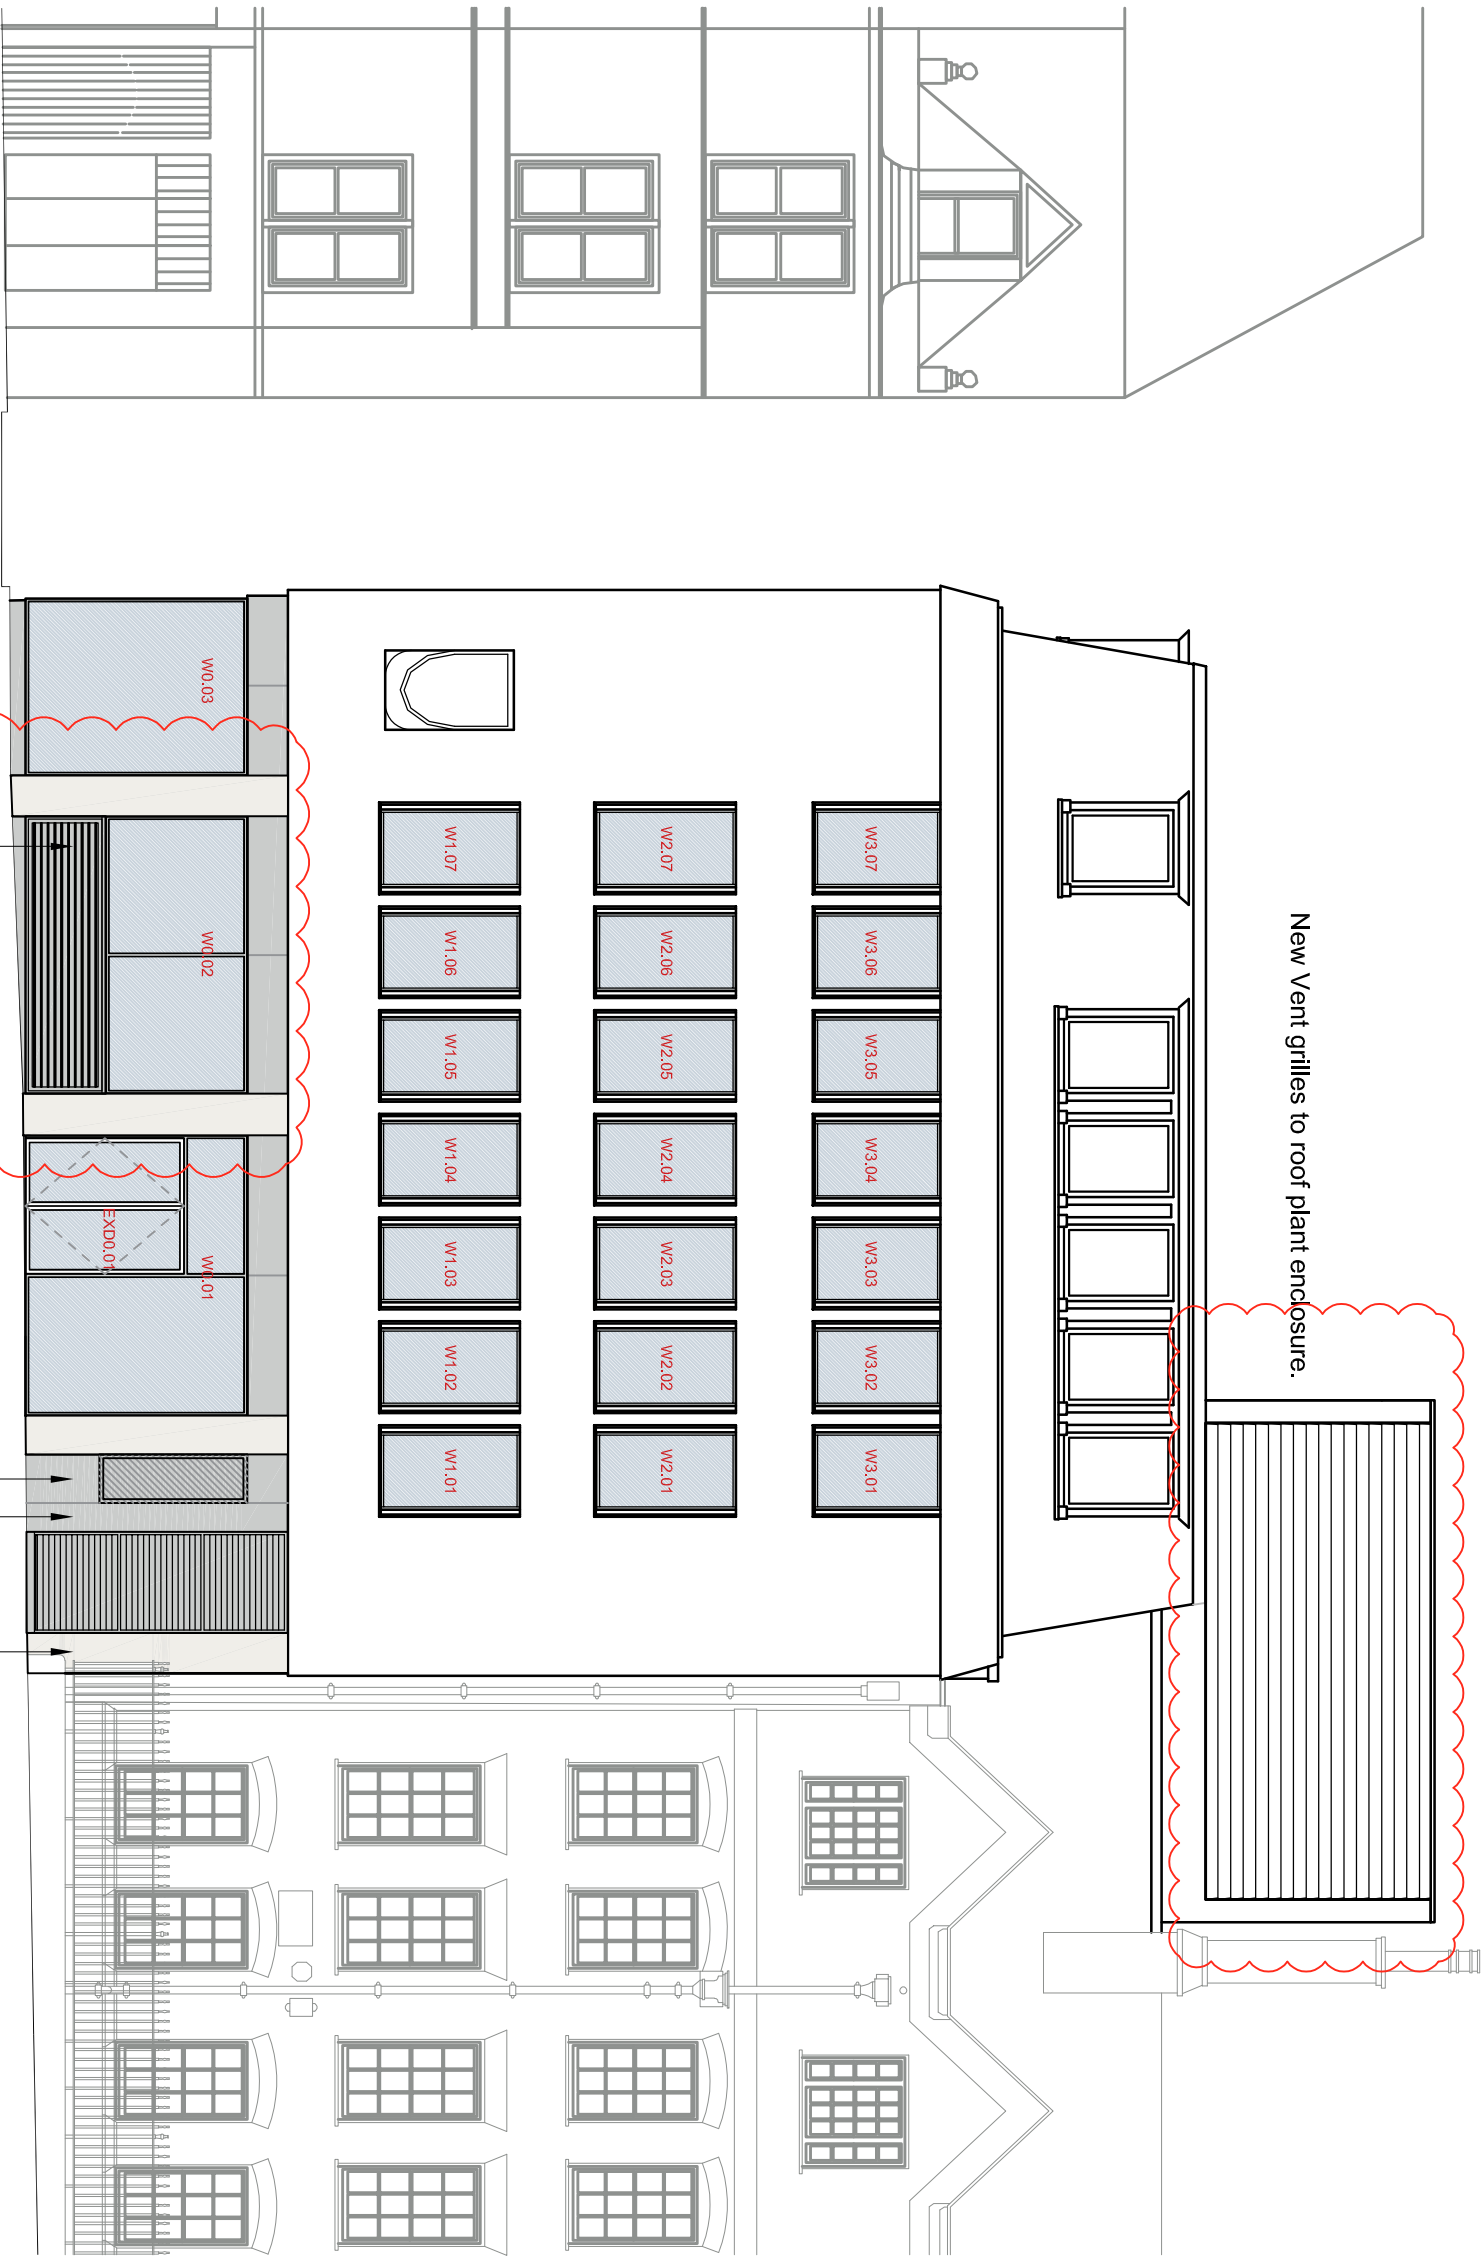


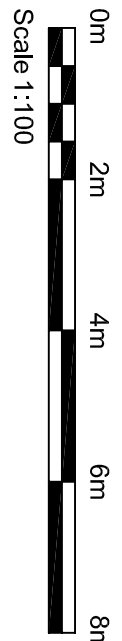


PROPOSED CHANCERY LANE ELEVATION
SCALE 1:100 @ A1

Existing rendered panels to be left insitu and painted (colour matched to aluminium cladding).

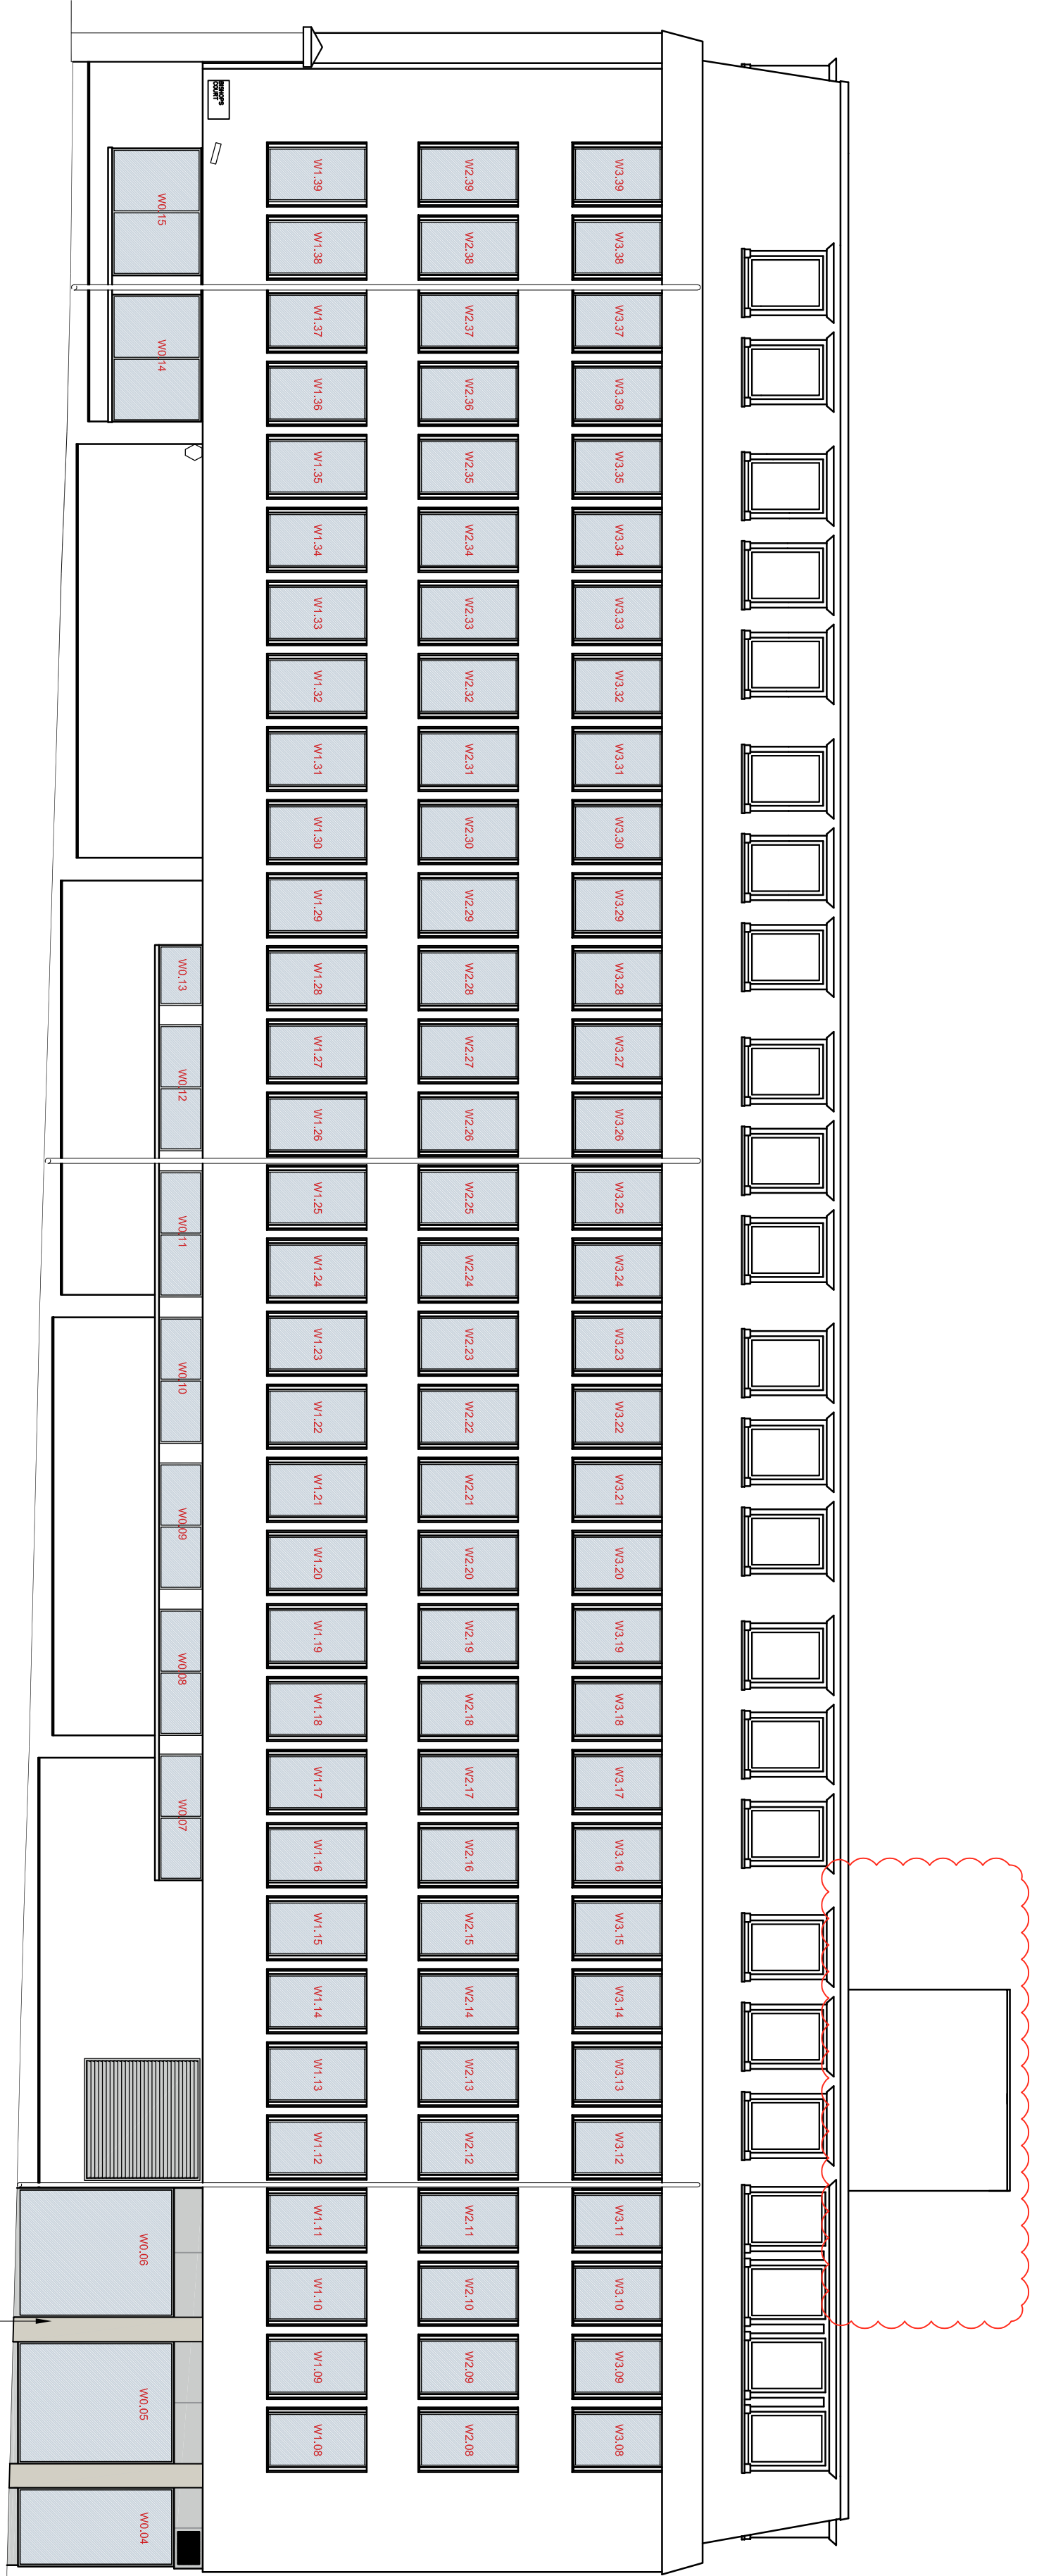

PROPOSED BISHOPS COURT ELEVATION
SCALE 1:100 @ A1

New Equitone aluminium cladding panel to frontage. (Exact grey colour swatch TBC).

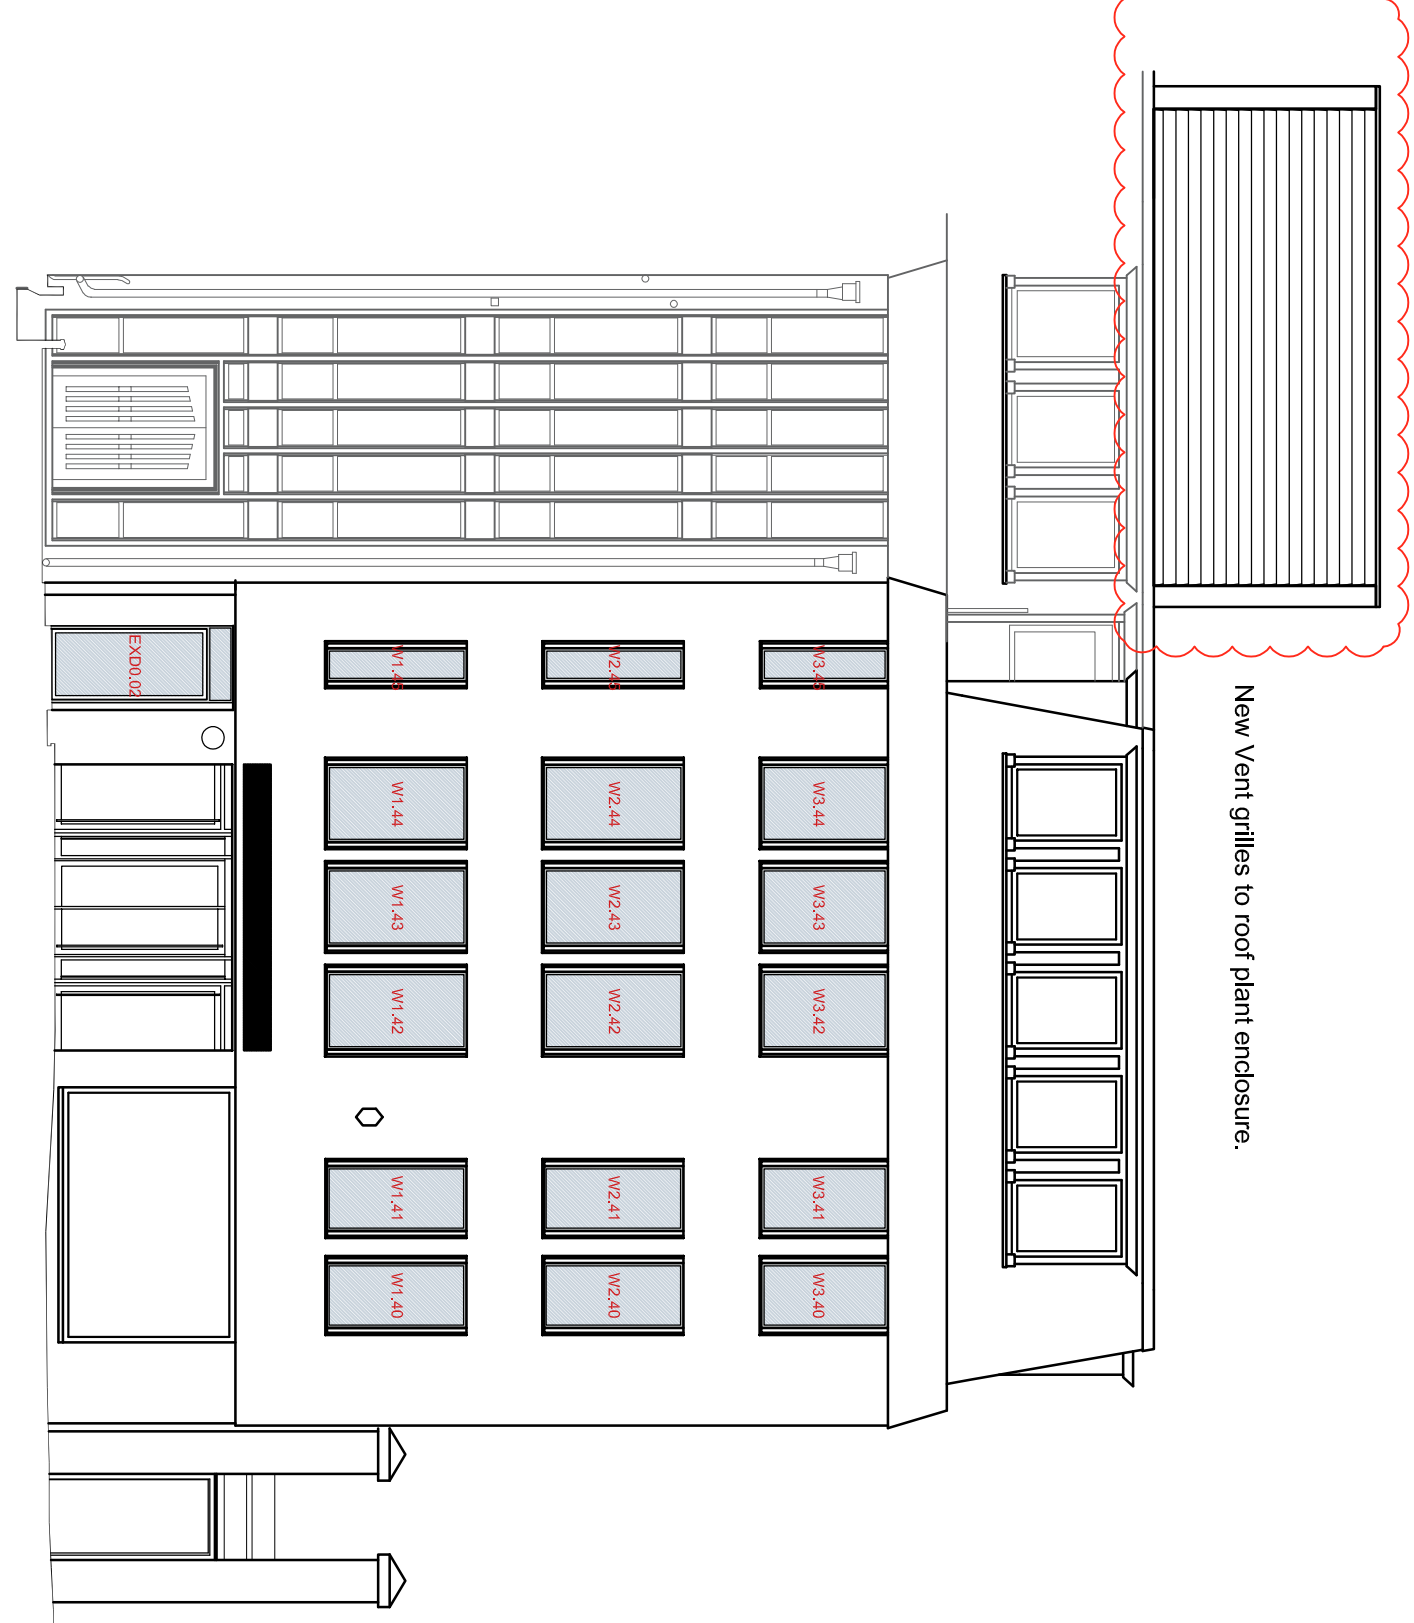

PROPOSED NEW SQUARE ELEVATION
SCALE 1:100 @ A1

Proposed new door to basement to match proposed new low profile units in dark grey.



PROPOSED COURT YARD ELEVATION
SCALE 1:100 @ A1

New Vent grilles to plant room on return wall to vent well. Grilles to be fitted within existing structural openings.

Hatch denotes extent of windows/doors to be replaced with new low profile units in dark grey.

Contractor to allow to provide 150mm diam, circular flm @ 400mm centres to form manifestation to all ground floor glazing, on row 950mm from FFL, and a second row 1500mm from FFL.

CS	Elevations updated to site findings	16/02/22	KF
CS	Revised elevations to include new findings	17/12/21	KF
CS	Construction Issue	17/12/21	KF
P2	Manifestation clarified	28/07/21	MC TO
P1	Further Issues	28/05/21	MC TO
CS	Revised elevations to include new findings	16/02/22	KF
Project Name	Scale @ A1:	As Indicated	TO
501328			
Ingleton Wood			
Property and Construction Consultants			
Basingstoke, Hampshire			
T: 01328 224270			
www.ingletonwood.co.uk			
Vision, form and function			
Project			
77 Chancery Lane			
New Square,			
Holborn, WC2A 3UU			
Client			
The Honourable Society of Lincoln's Inn			
Title:			
Proposed Elevations			
Drawing Number			
77CLINE-IWD-XX-XX-DR-A-2100			
Scale:	Proposed at Issue	Revision:	
A1	CONSTRUCTION	C3	