
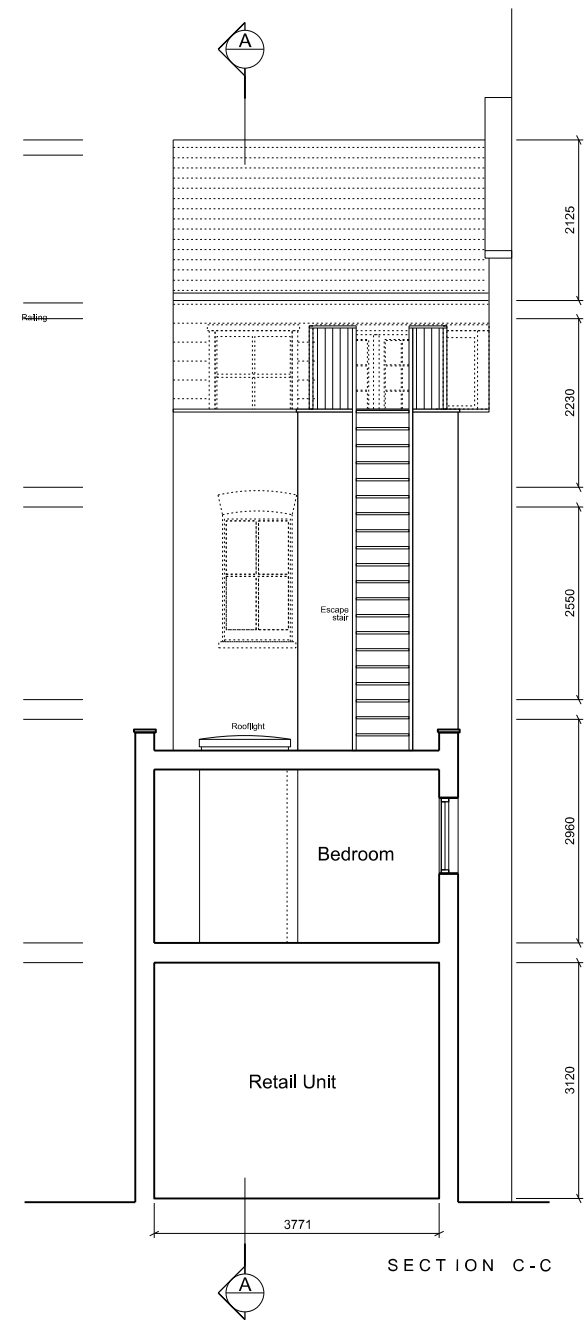


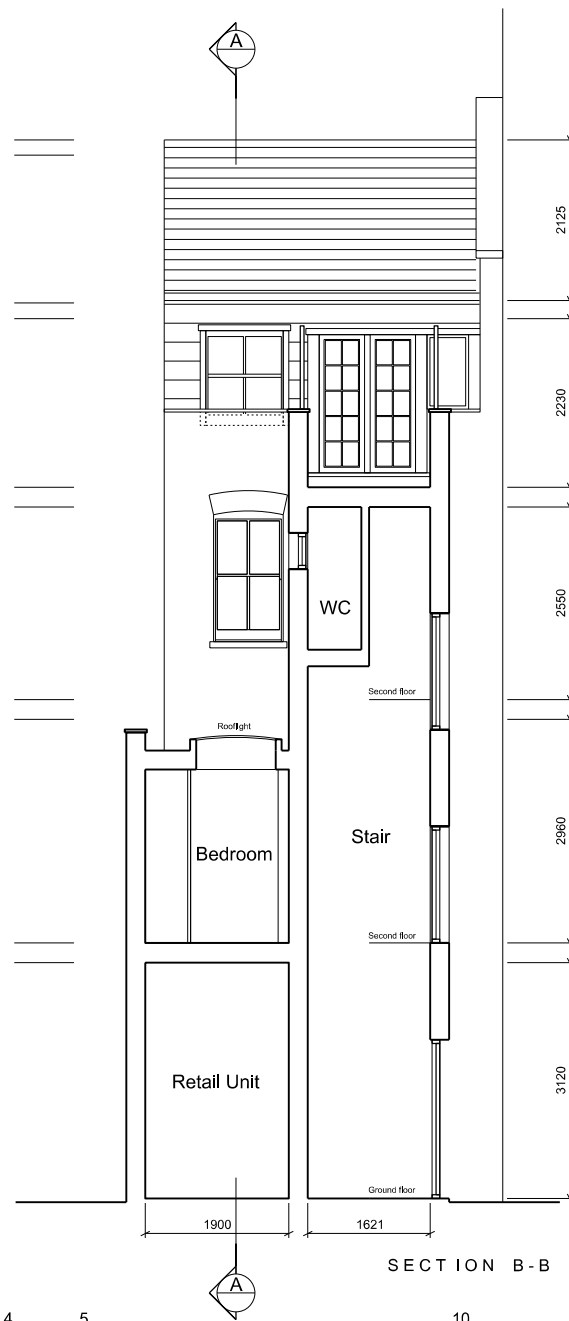

Openeight Architects
26 Craven Street
London WC2N 5NT

jcheung@openeightdesign.com

Project:
68 Neal Street

REV	DATE	DESCRIPTION
A	28.01.22	ISSUED FOR PLANNING

REV	DATE	DESCRIPTION

Existing Section B & C
Drawing No. 179.PP.112

Scale: 1:100 @ A4 / 1:50 @ A2

A
Revision