



2 Thurlow Road

Planning Drawings

Existing

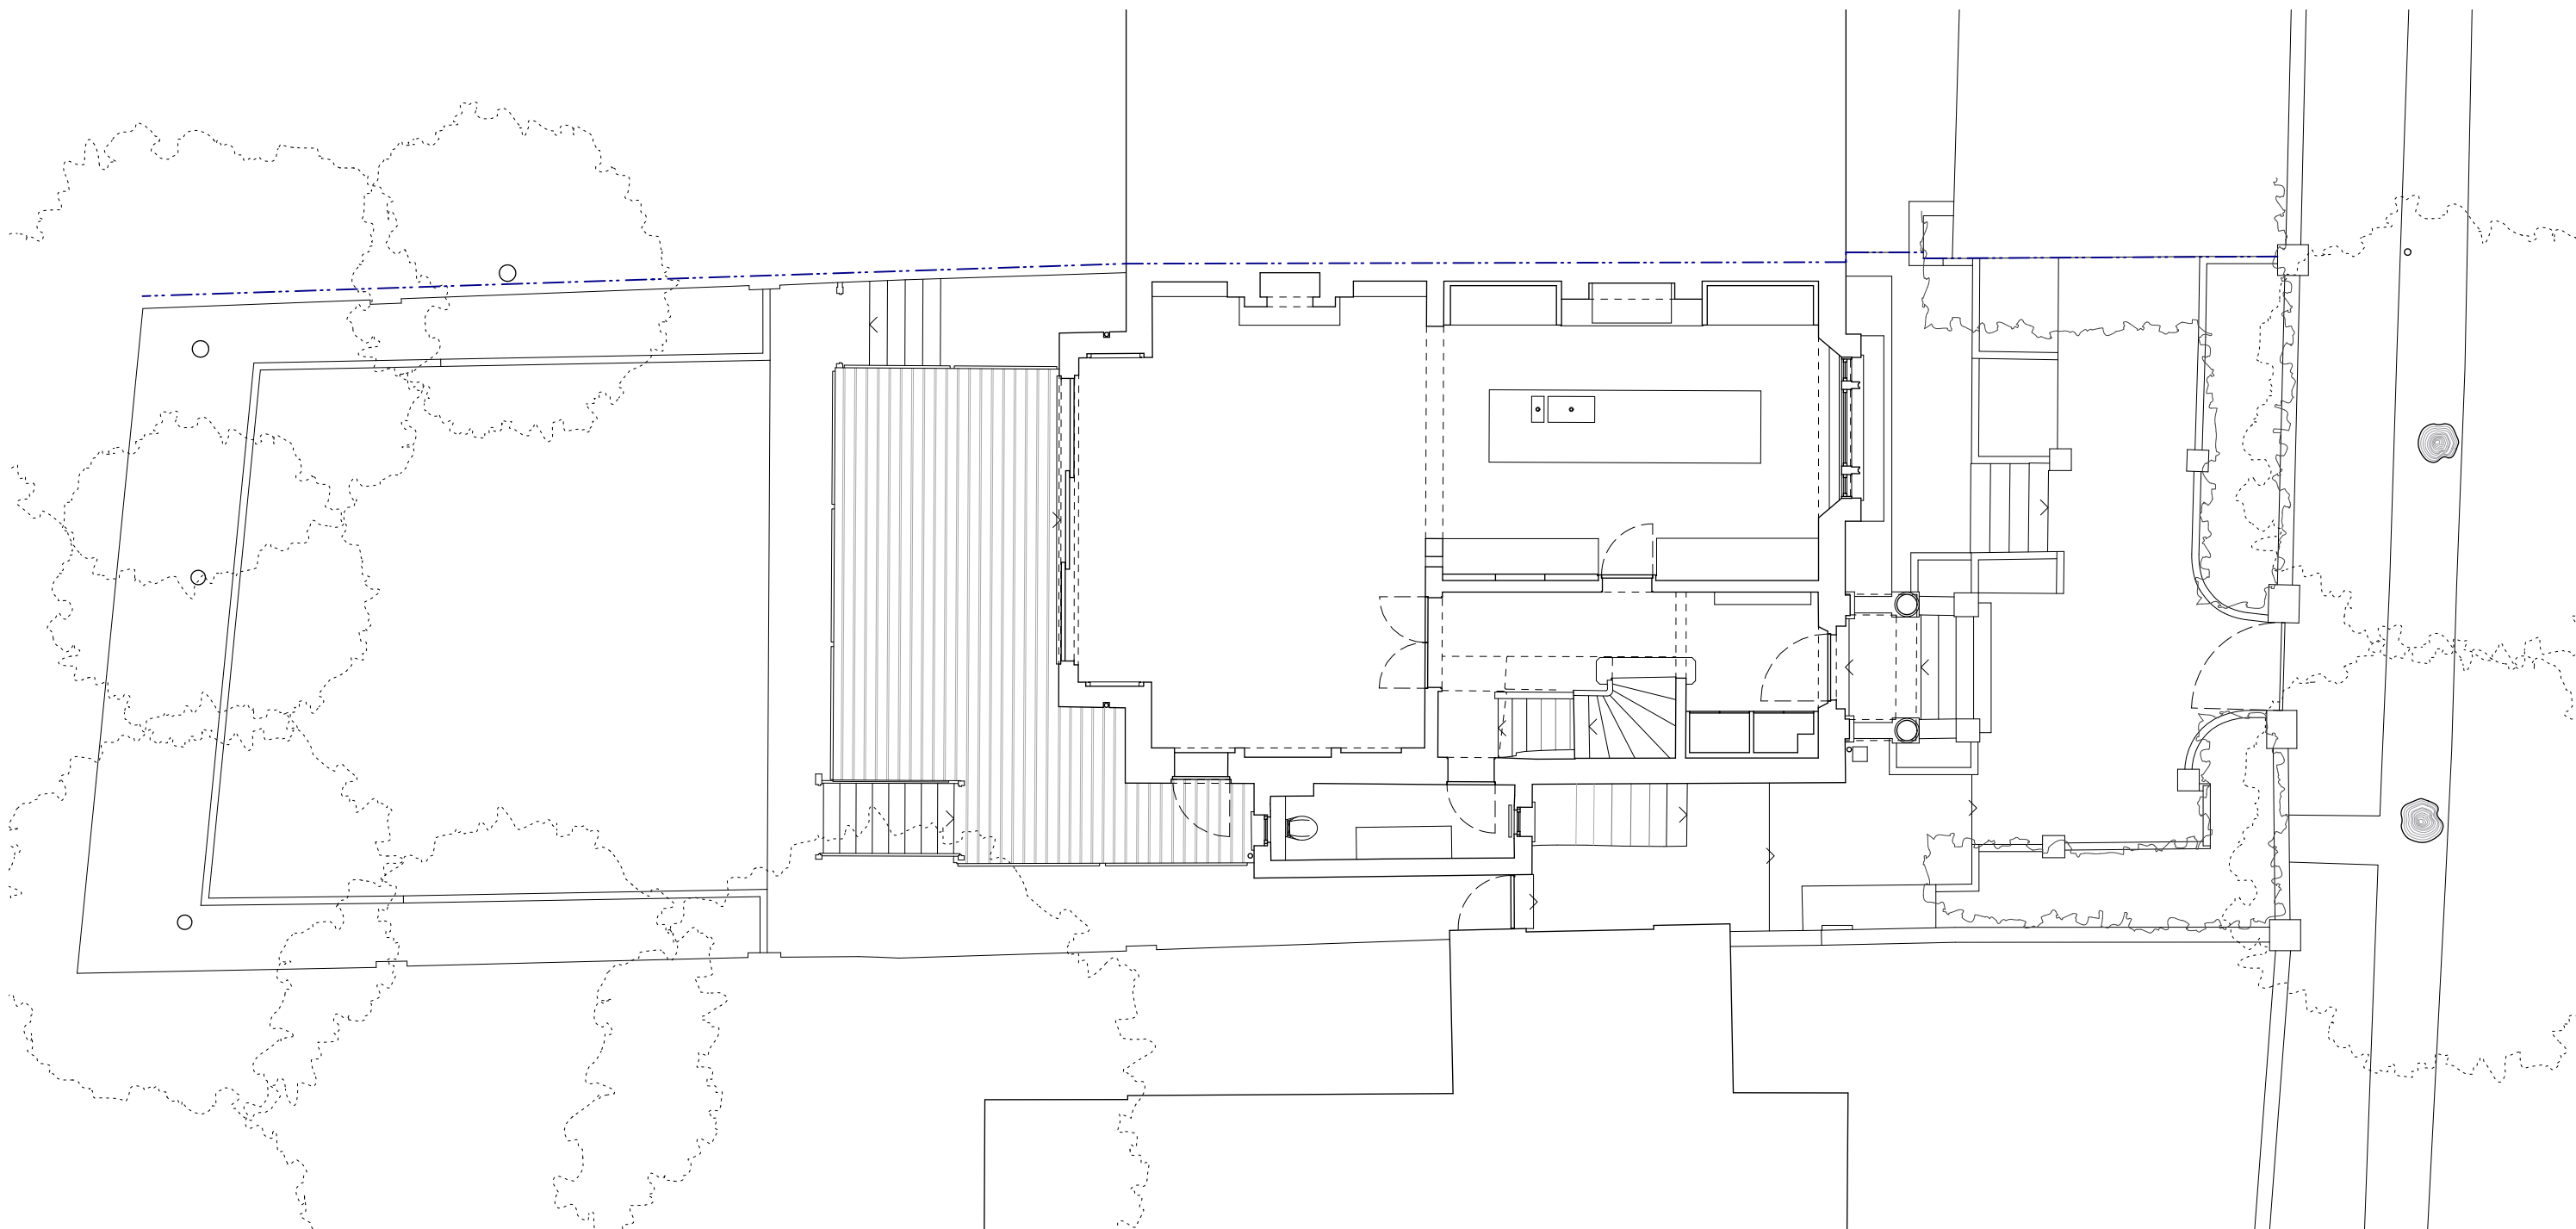



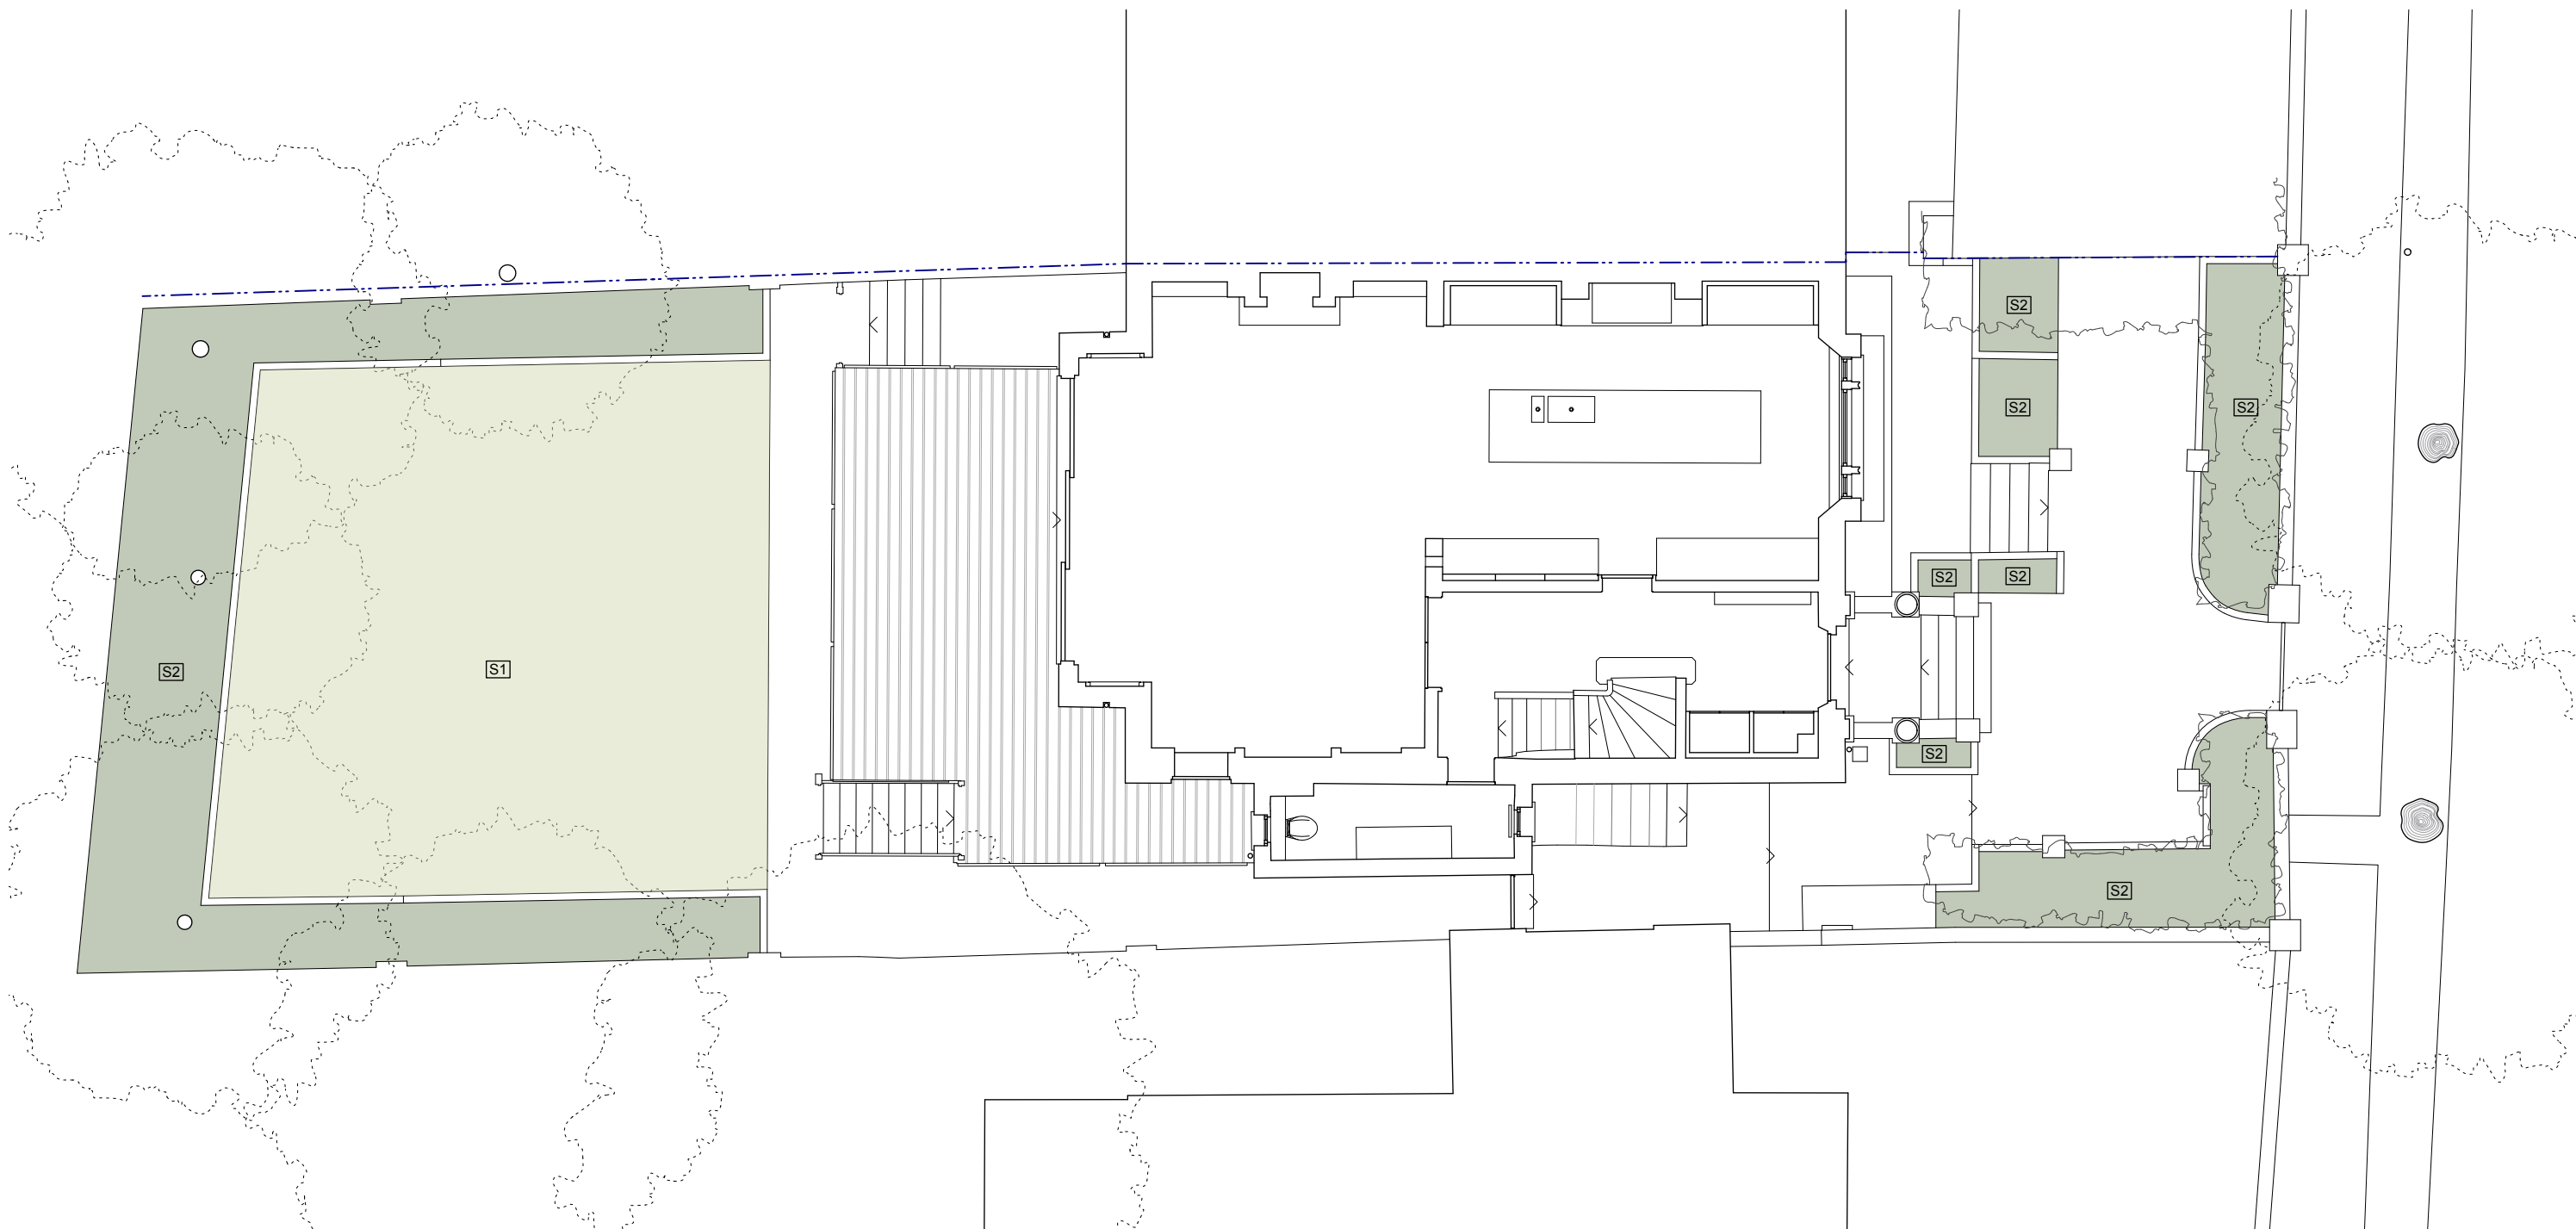

AREA OF TURF


S1

PLANT BED

S2

2 Thurlow Road | 003 - Existing Soft Landscape Plan | 1:100 @ A3

William Smalley RIBA

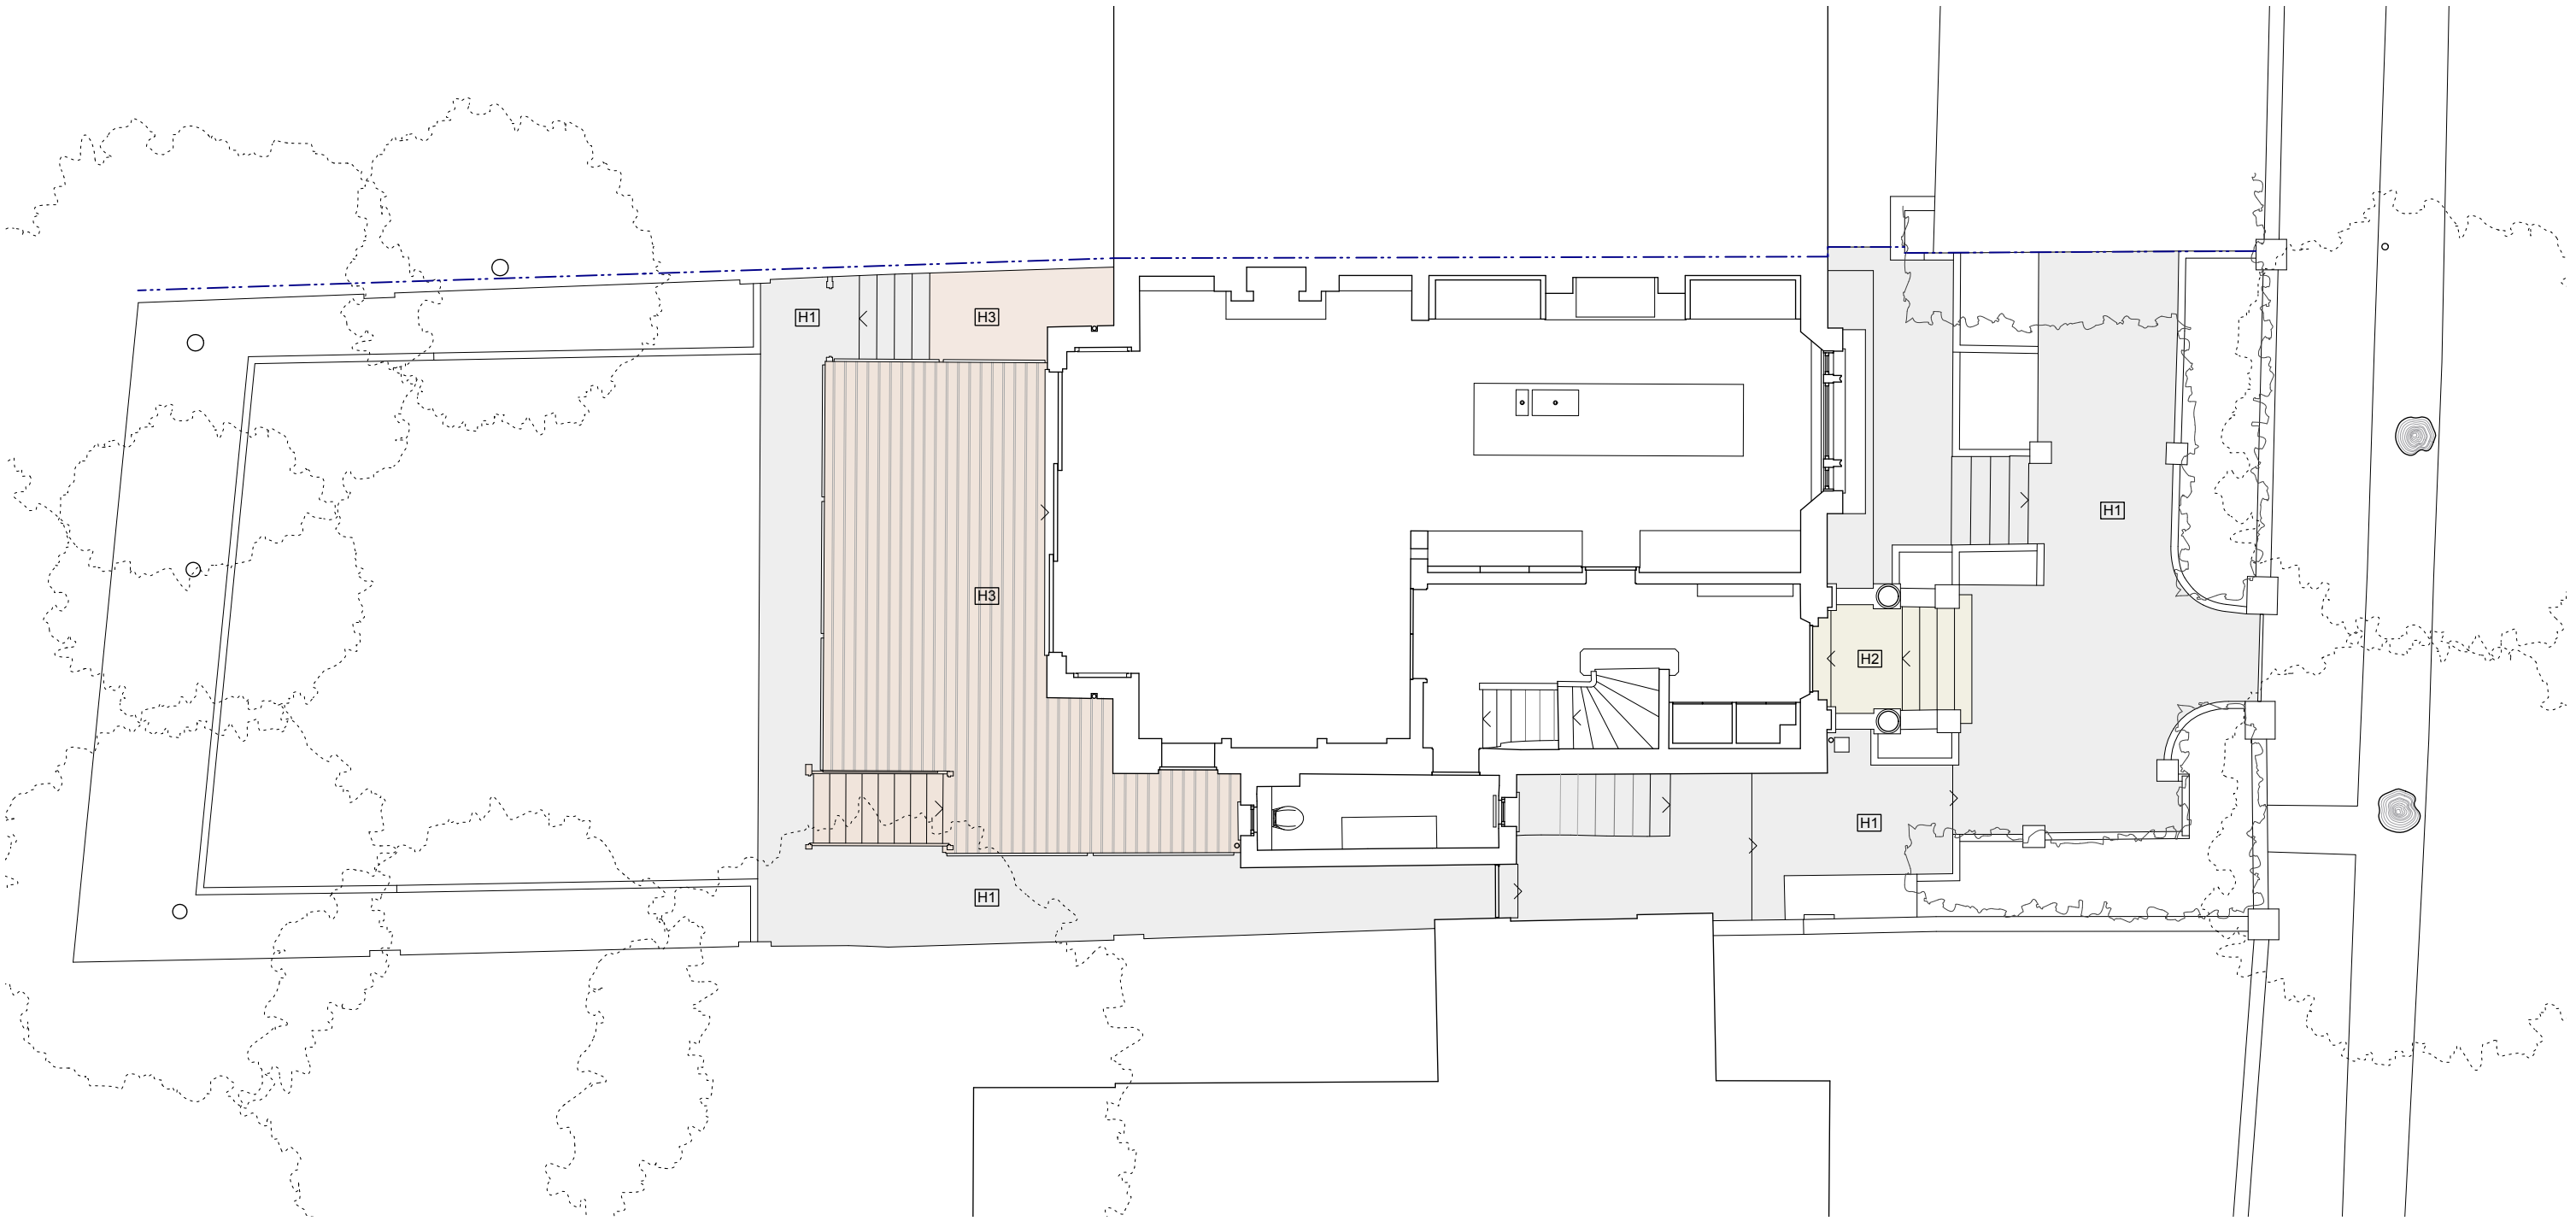


MIXED SIZE STONE PAVERS [H1]


YORK STONE SLABS [H2]

HARDWOOD TIMBER DECKING (LGF & UGF) [H3]




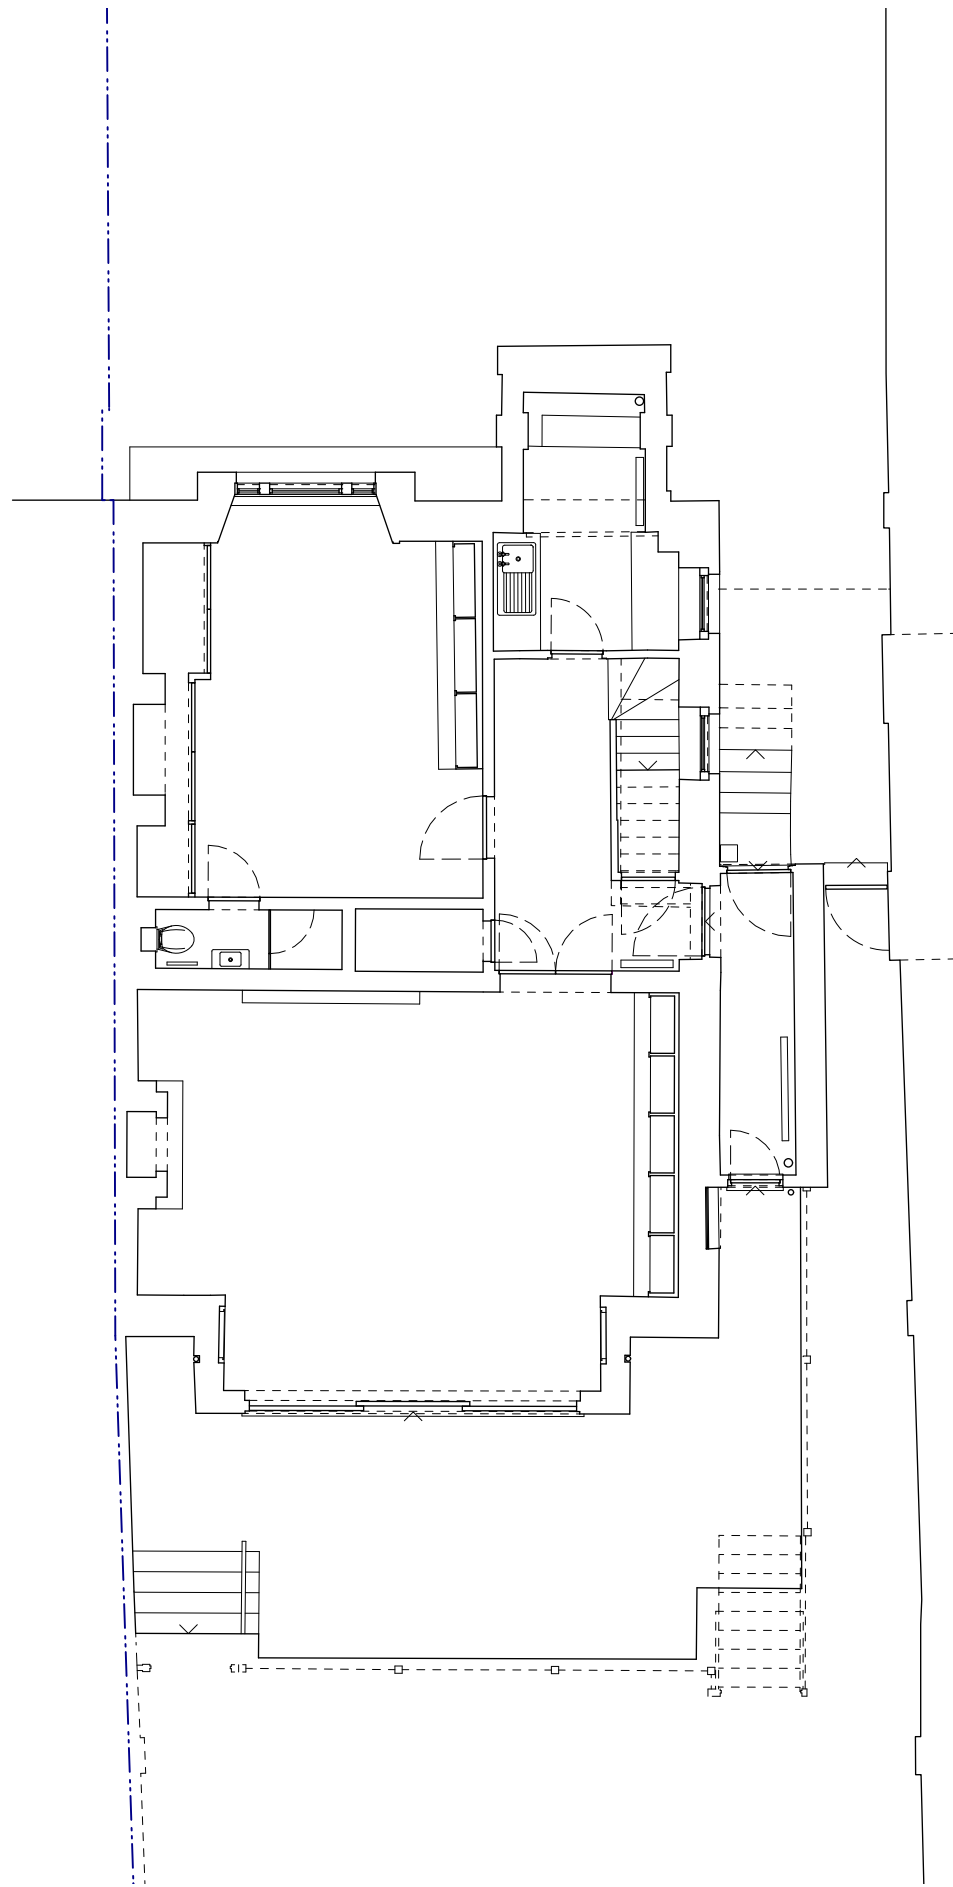


Lower Ground Floor

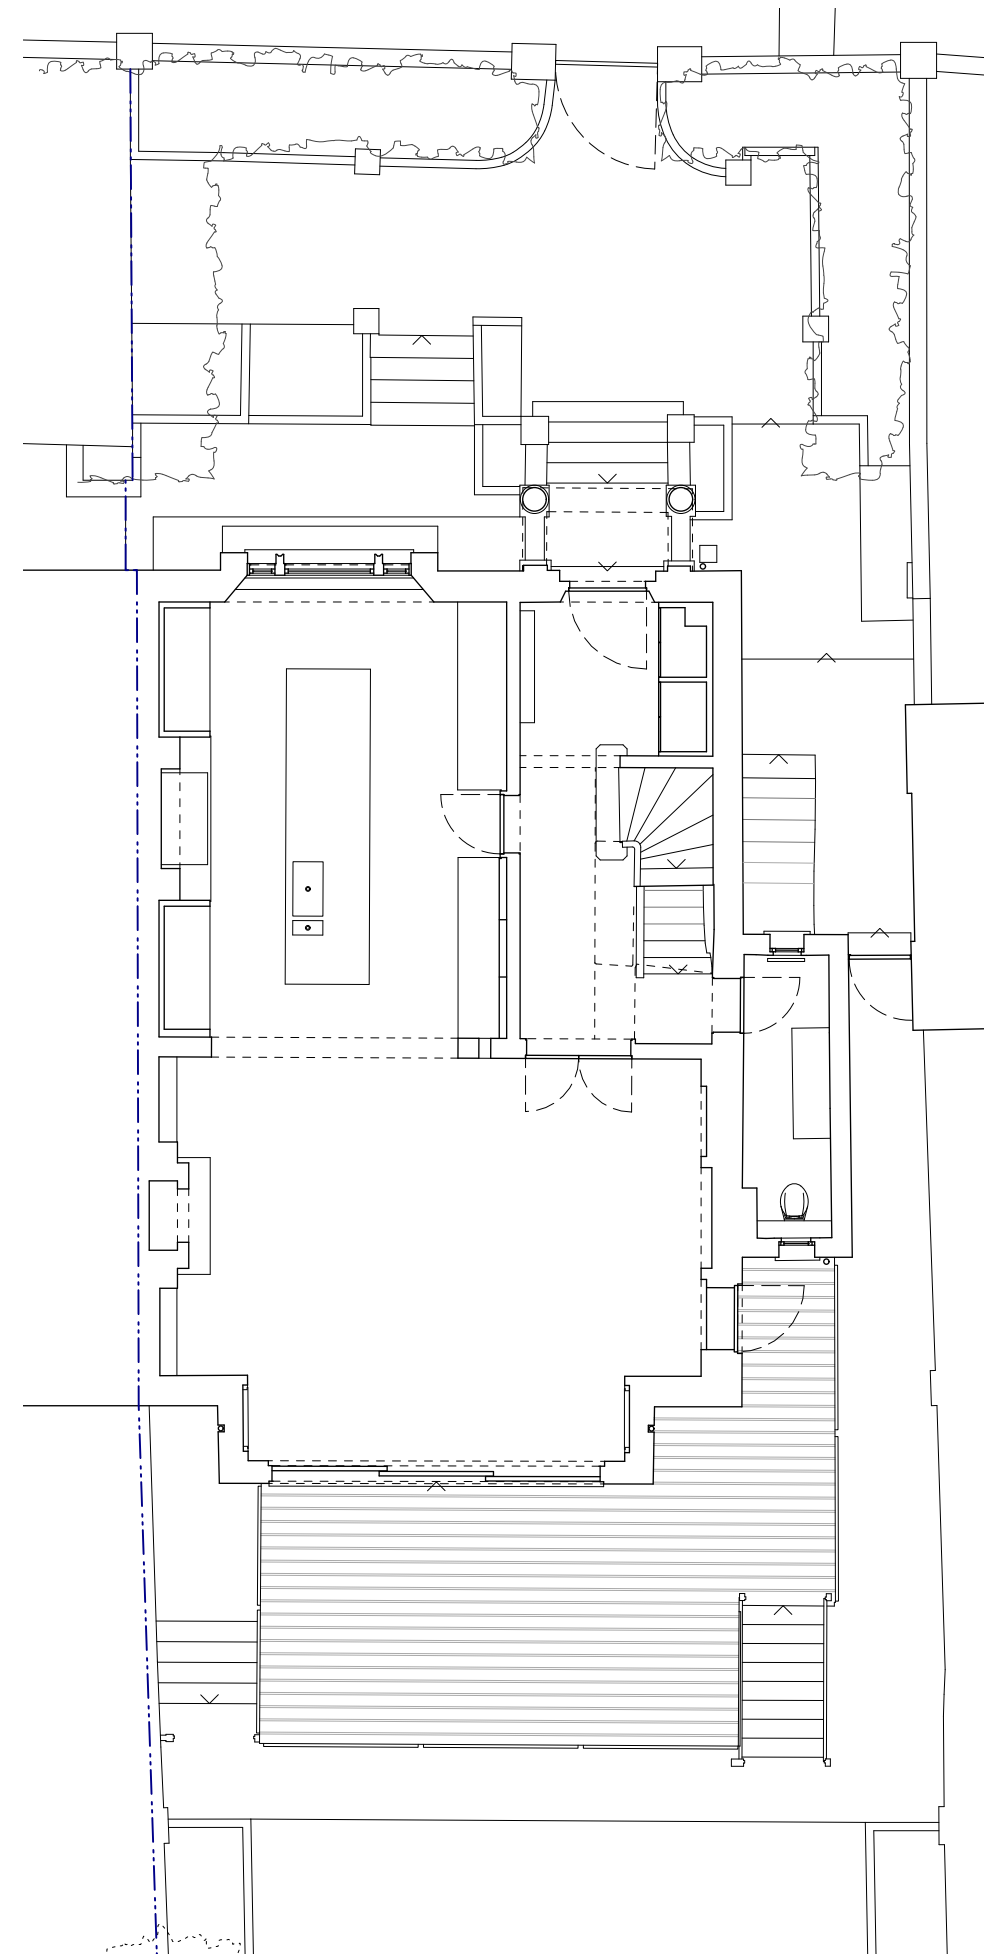

Upper Ground Floor

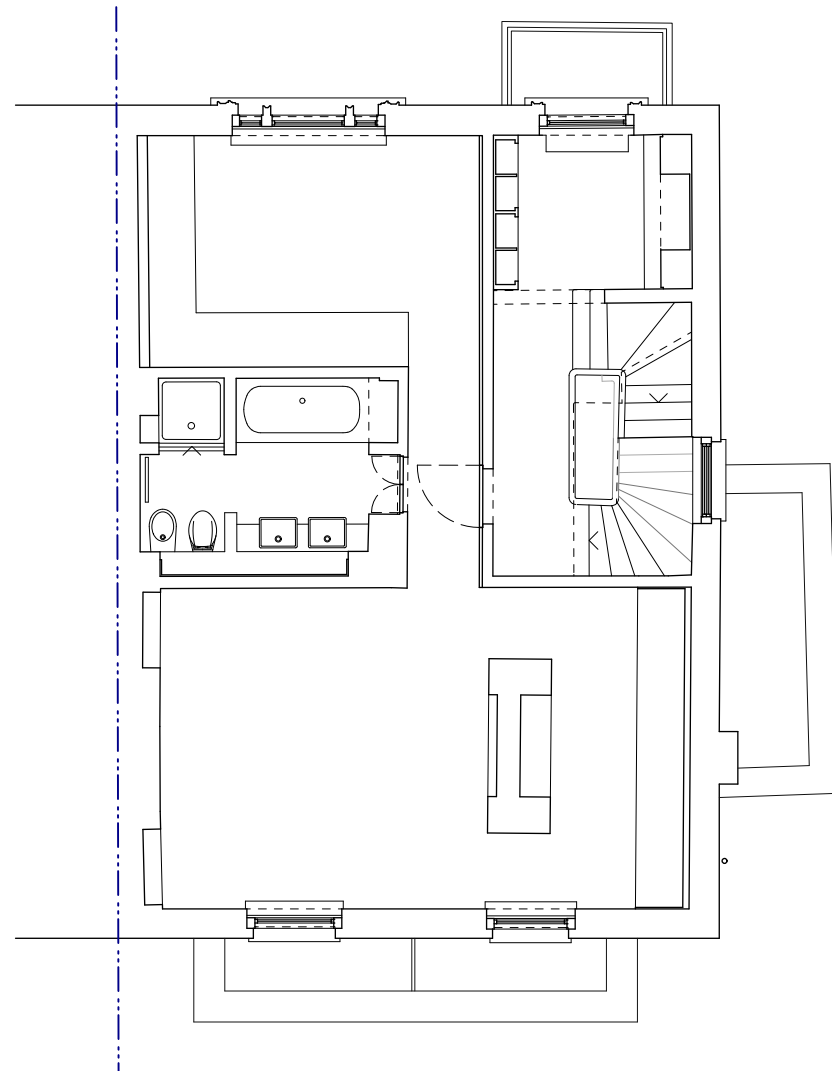


First Floor

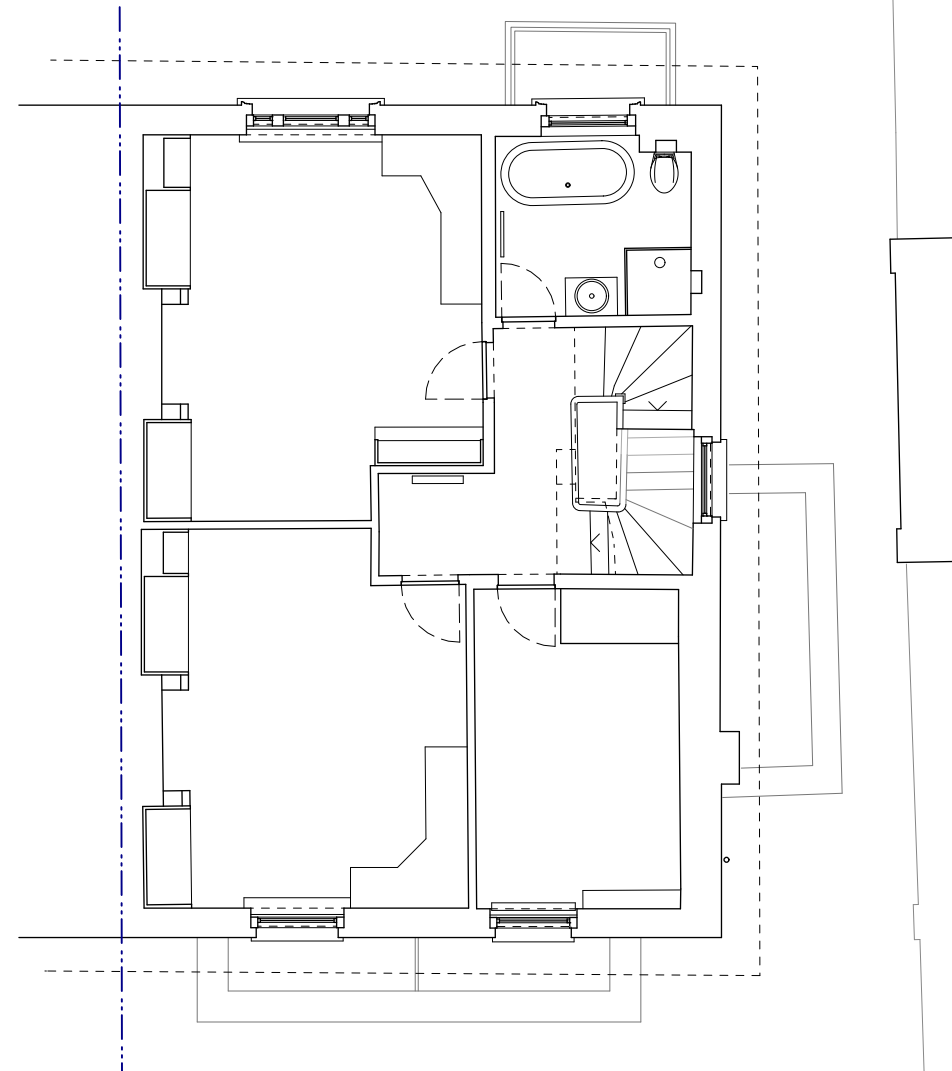


Second Floor



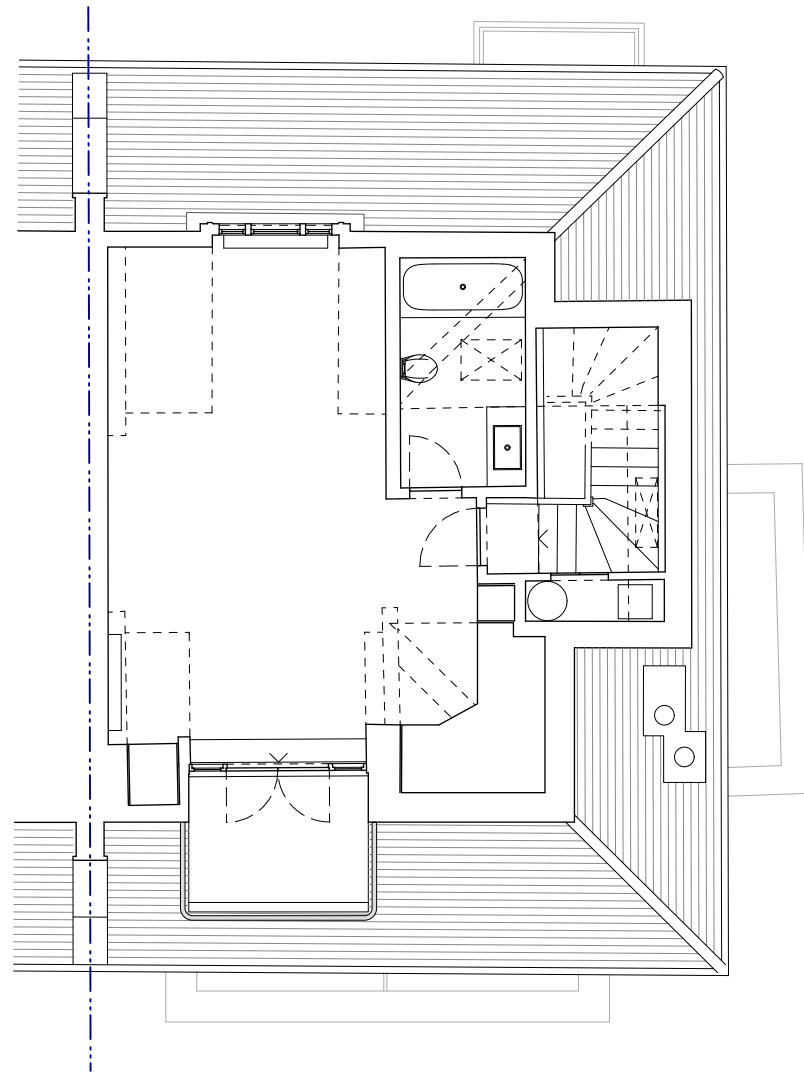


Third Floor

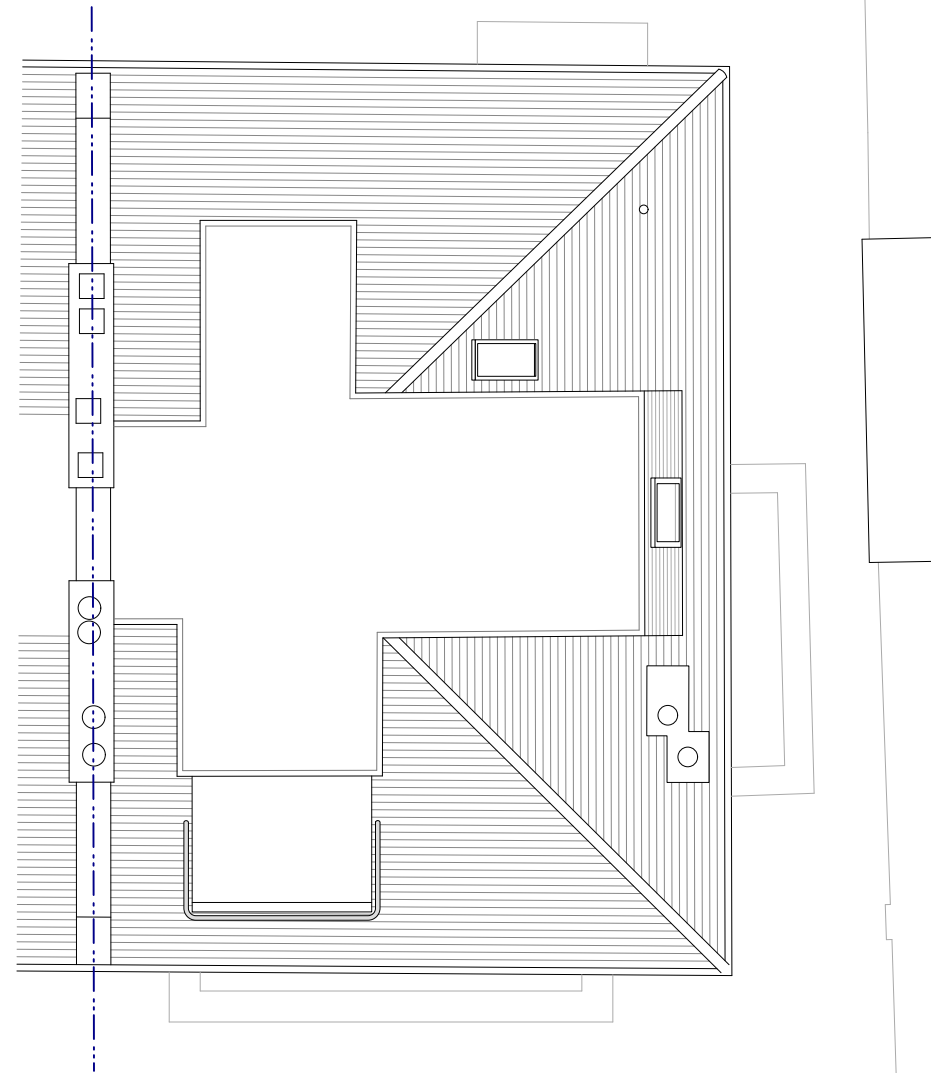

Roof





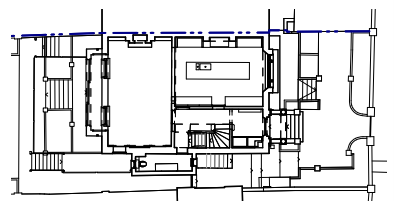


0 2 4 6 8 10m

2 Thurlow Road | 020 - Existing Street Elevation | 1:100 @ A3


William Smalley RIBA

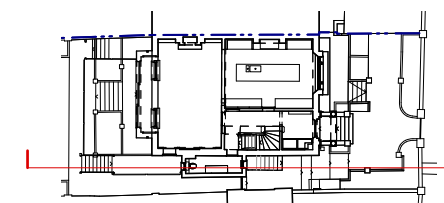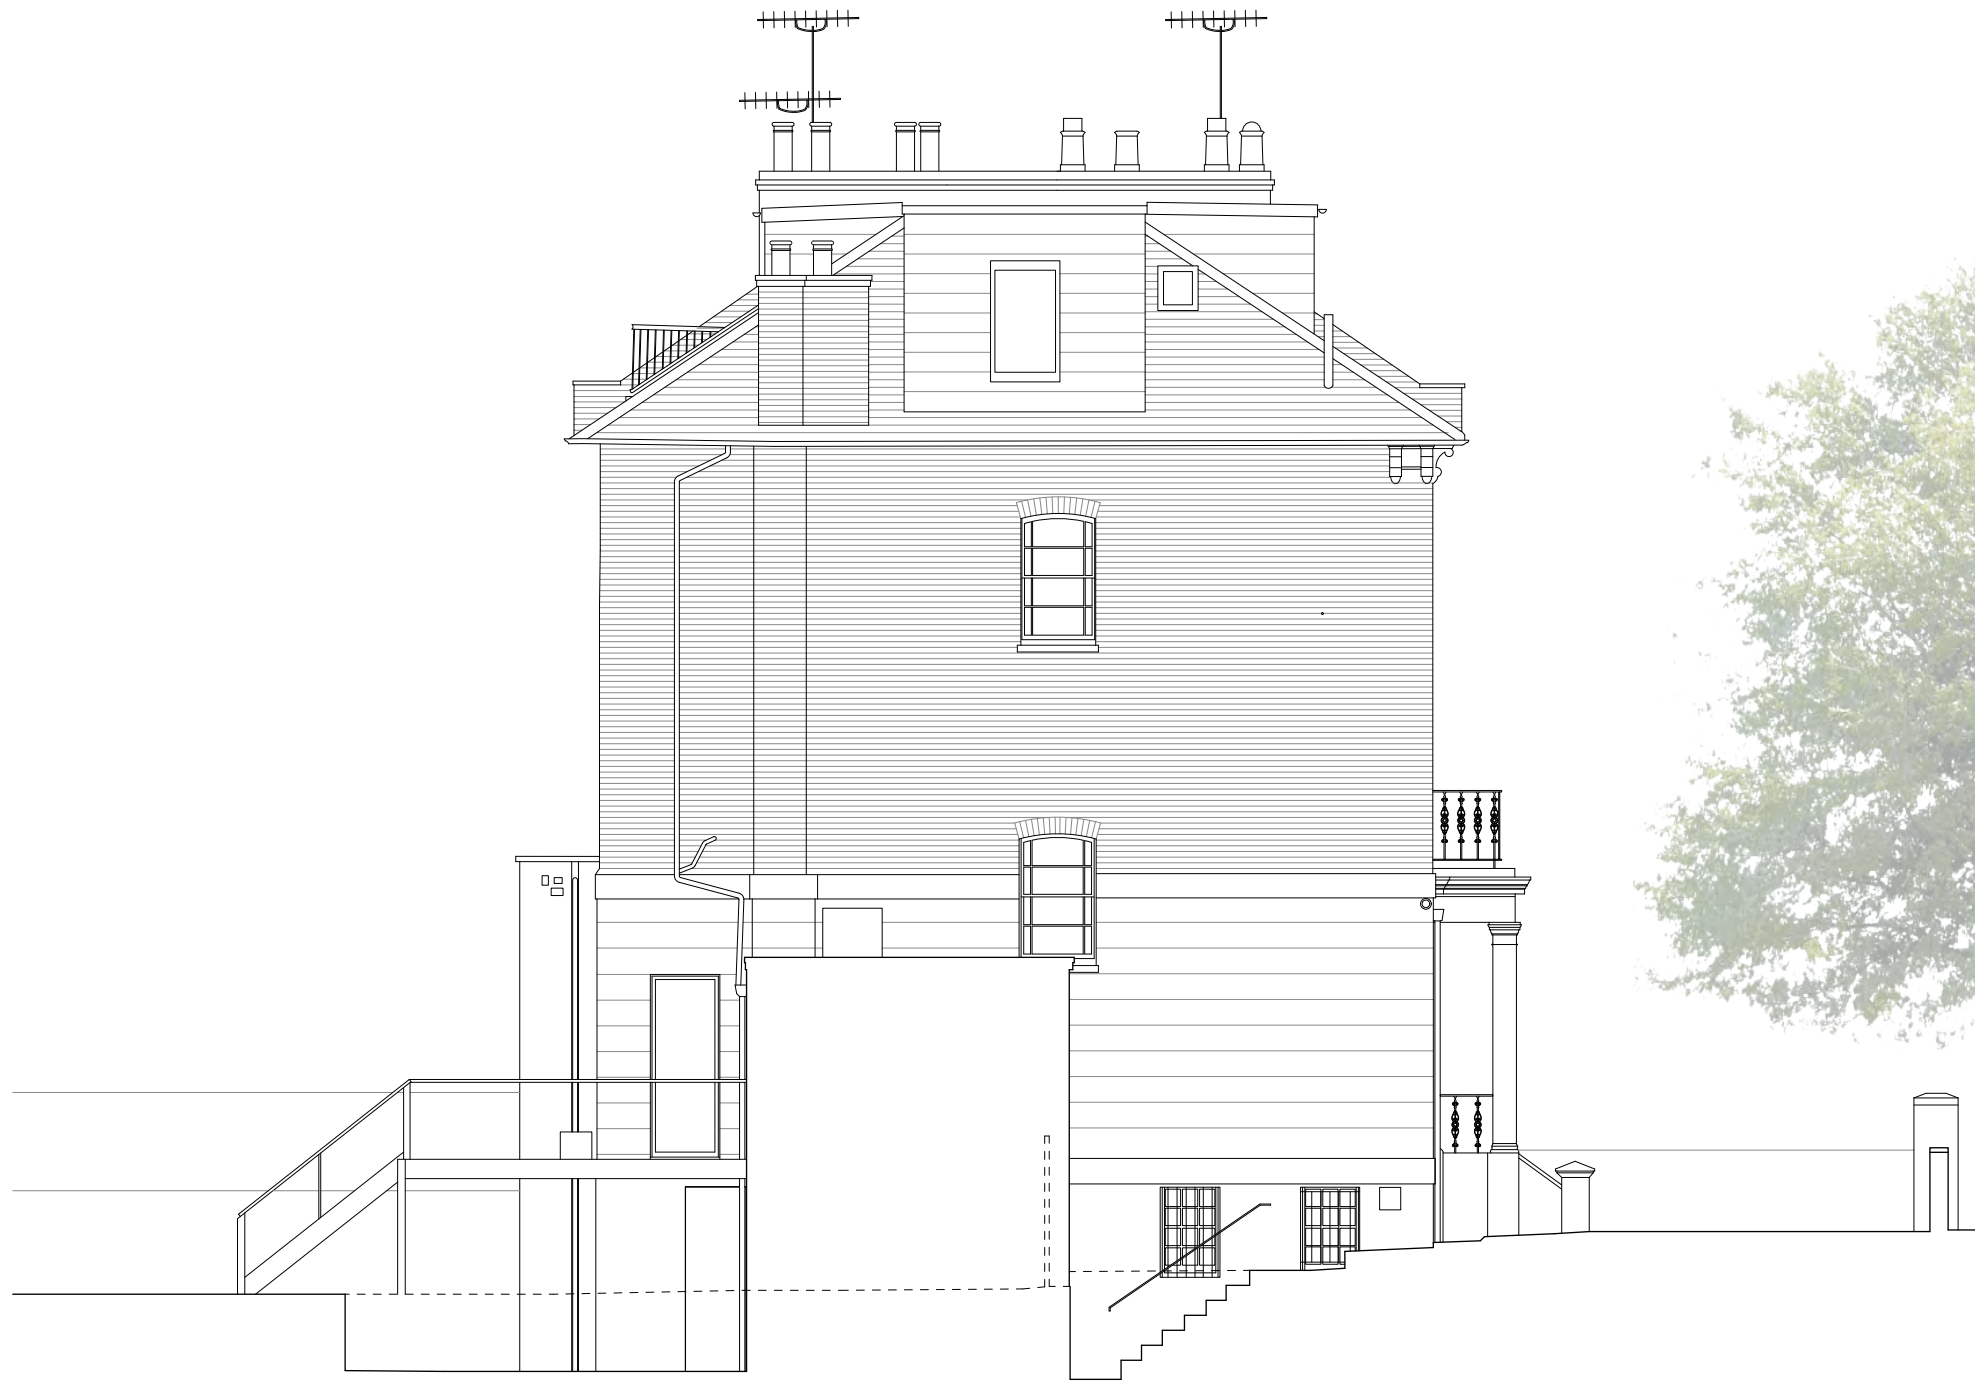

0 2 4 6 8 10m

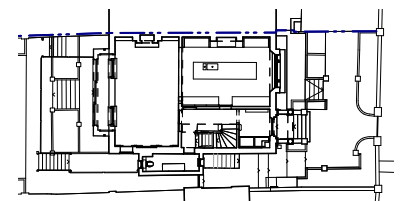


0 2 4 6 8 10m

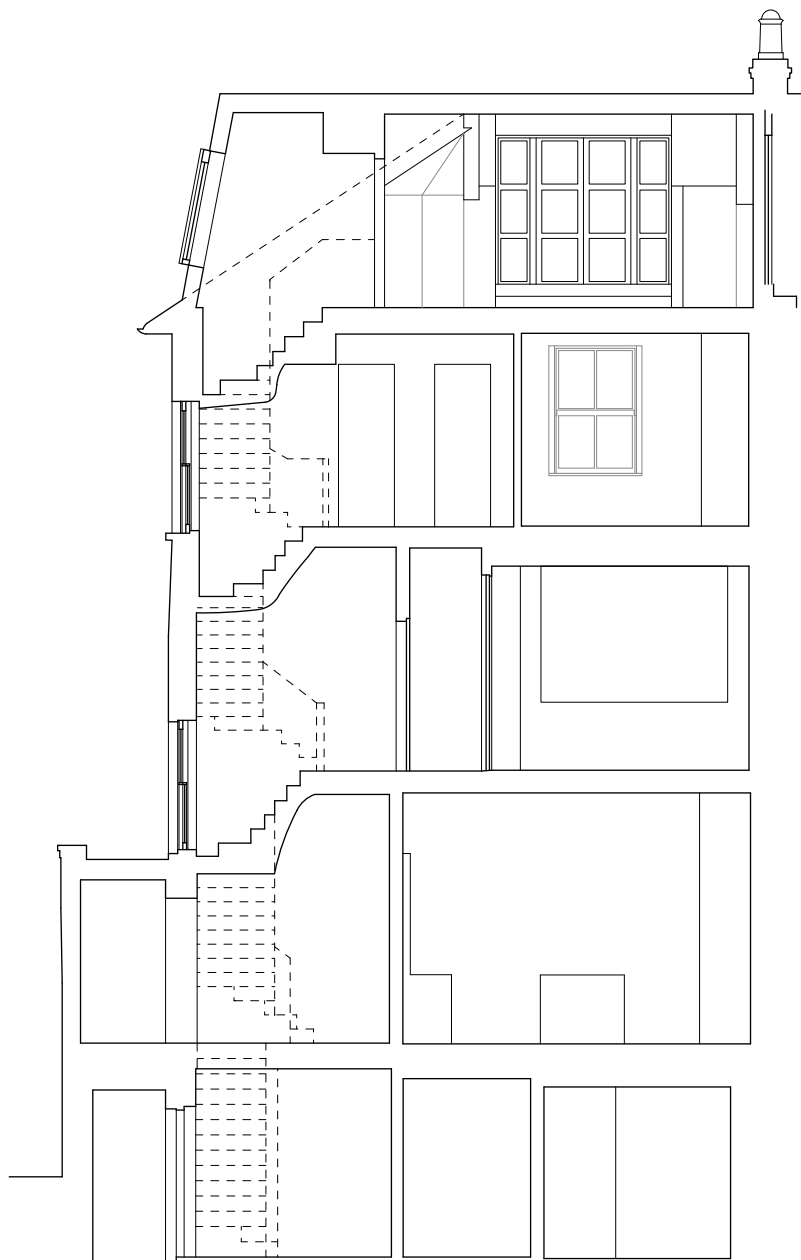

SECTION A




SECTION B

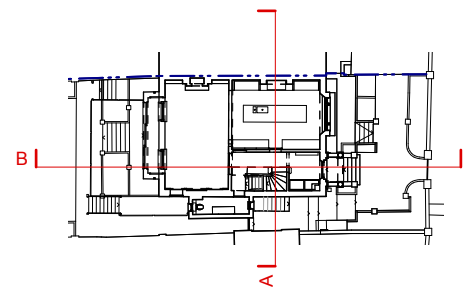



SECTION C

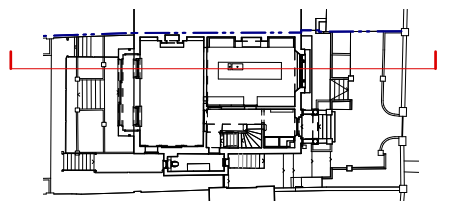

0 2 4 6 8 10m