




2 Thurlow Road

Planning Drawings


Demolition Drawings

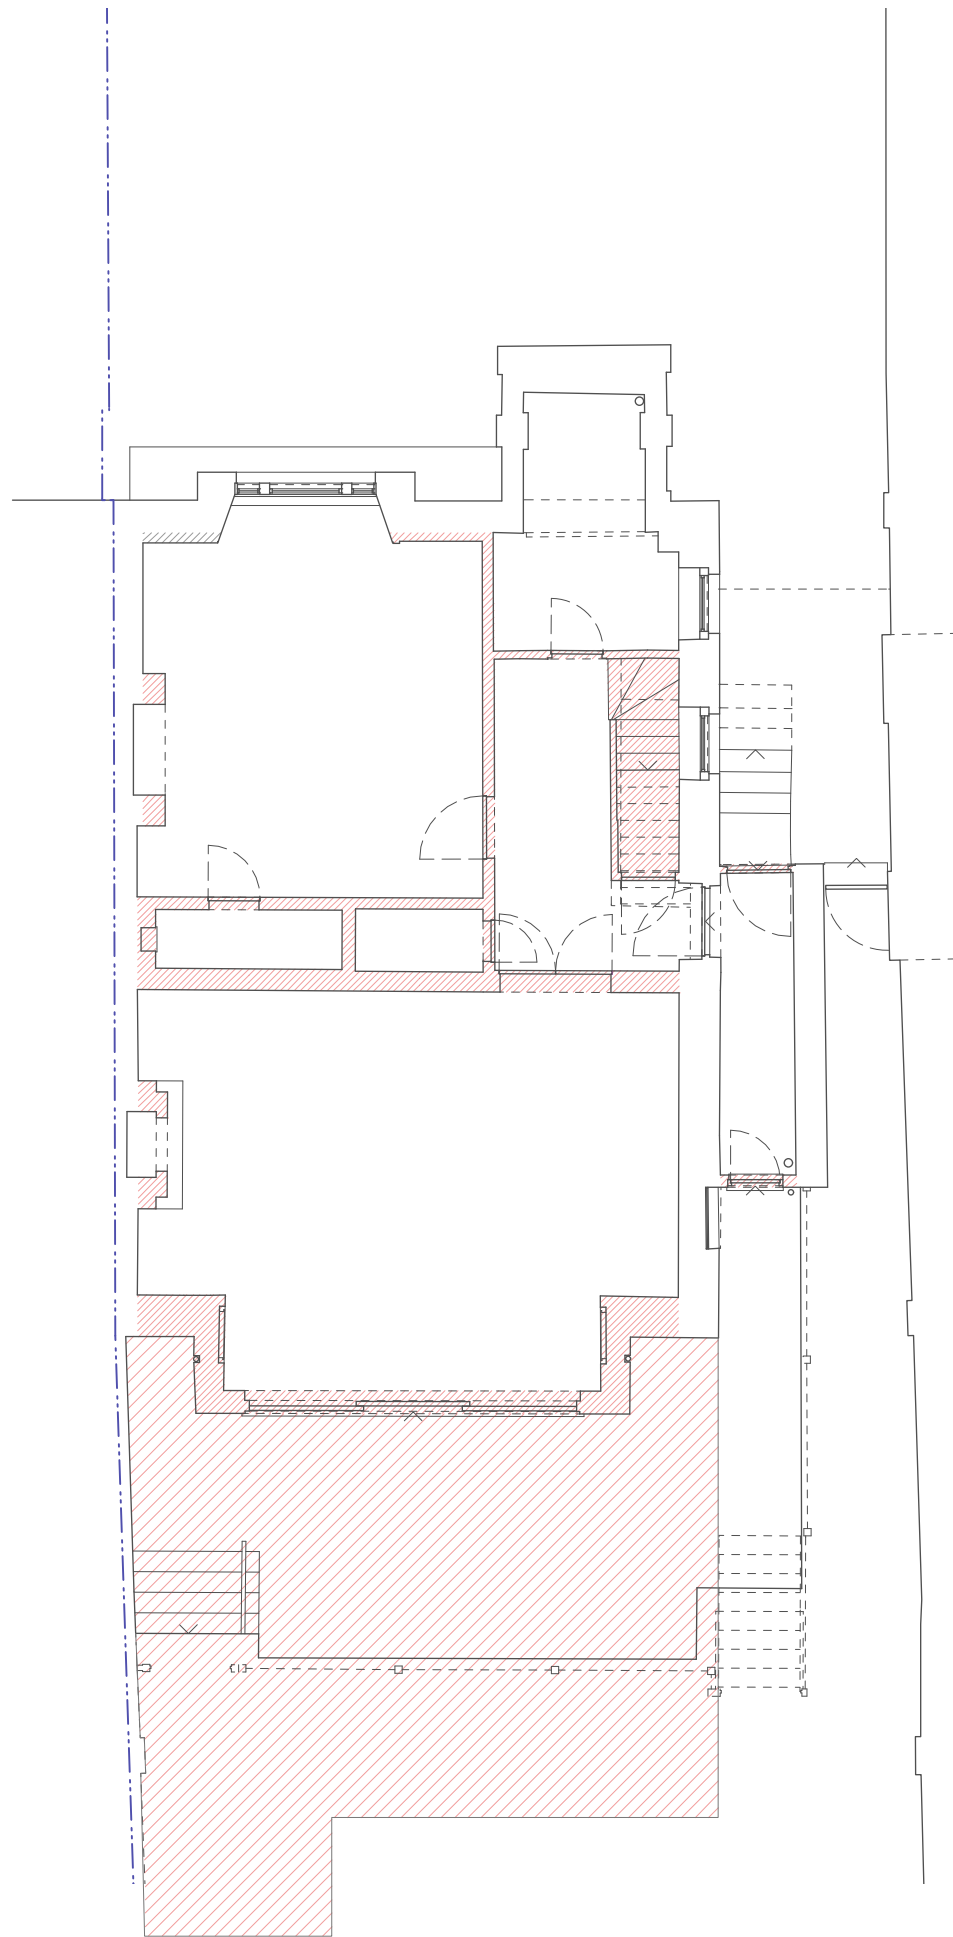


Lower Ground Floor

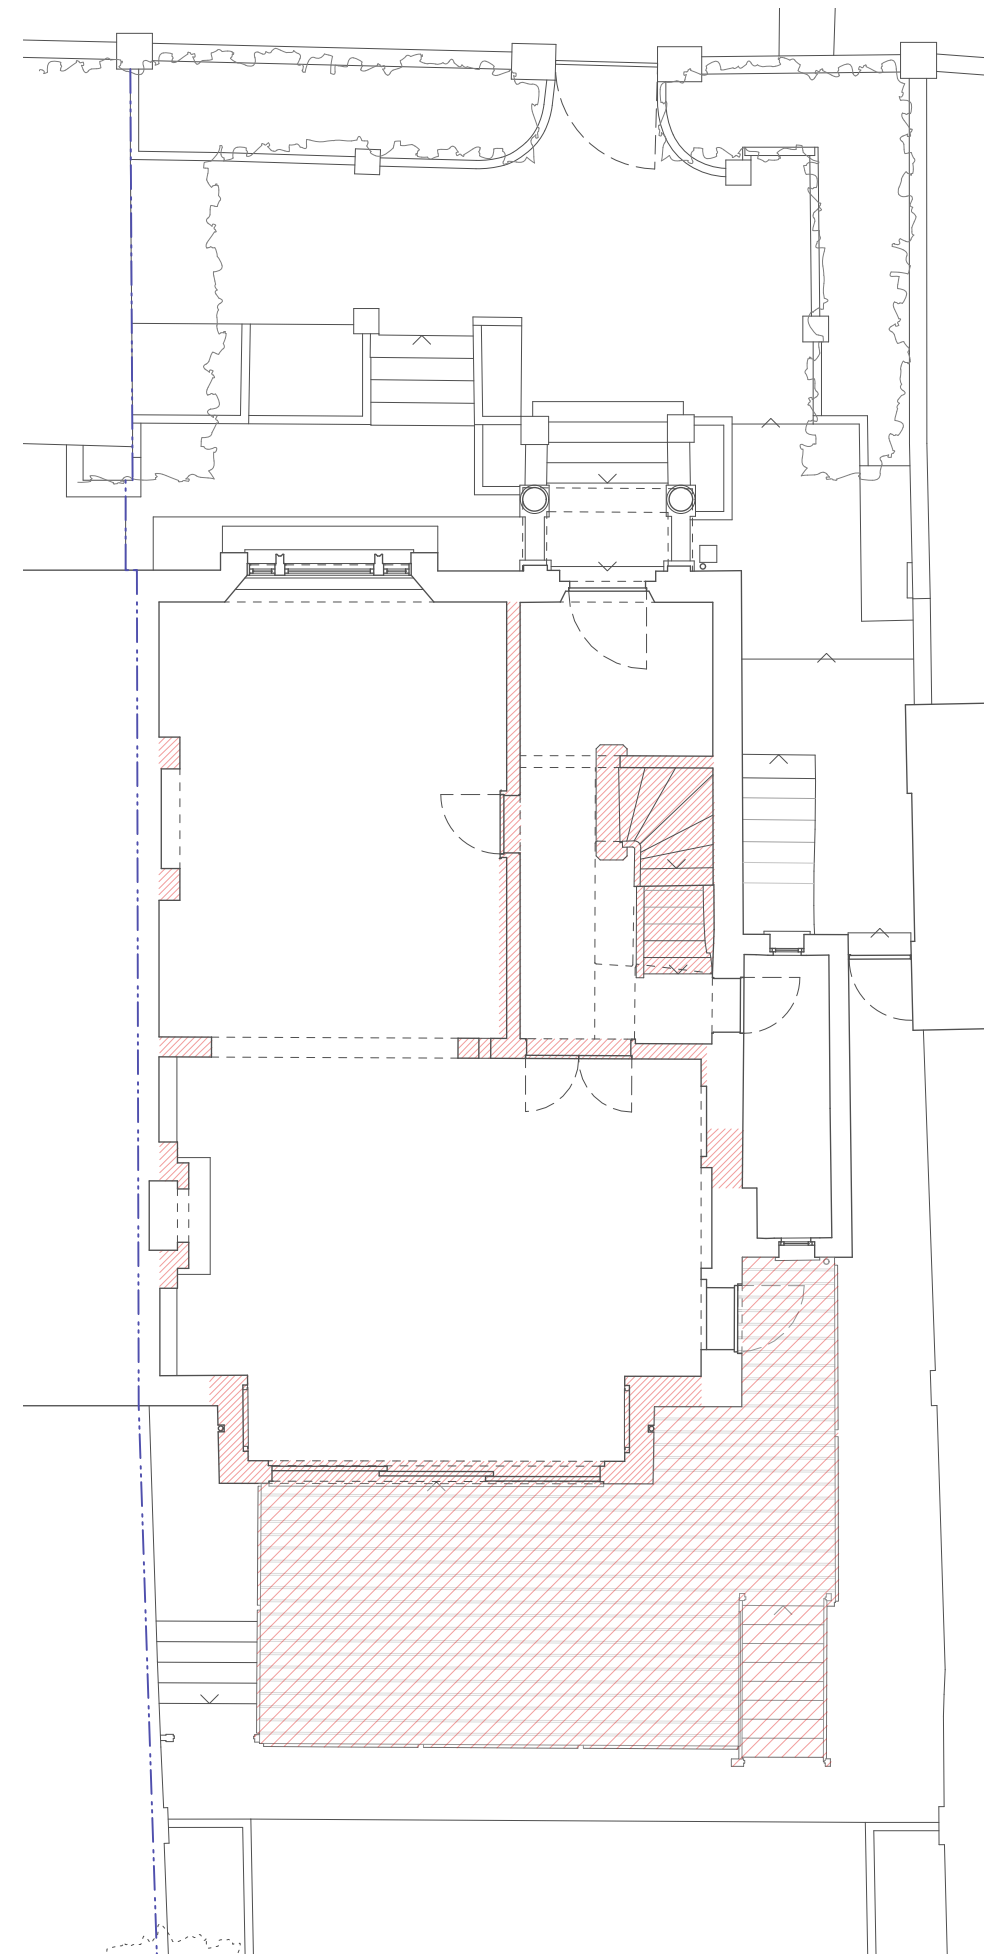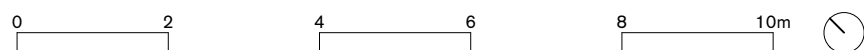

Upper Ground Floor

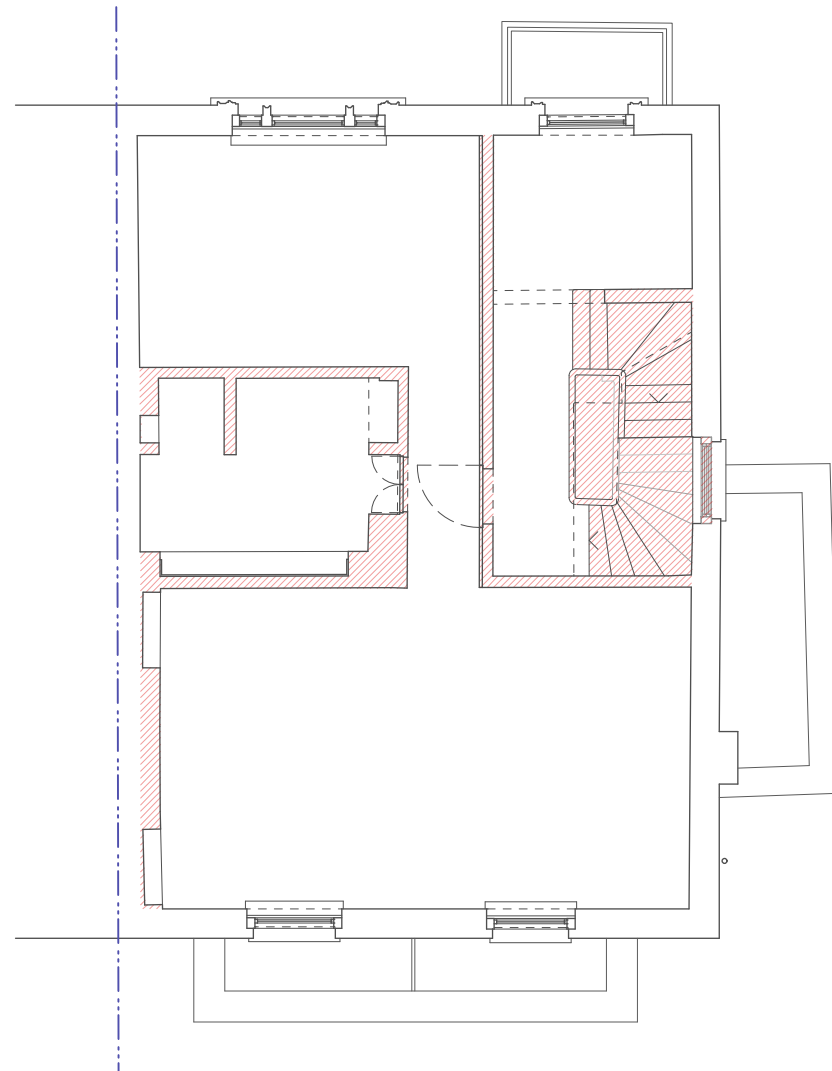


First Floor

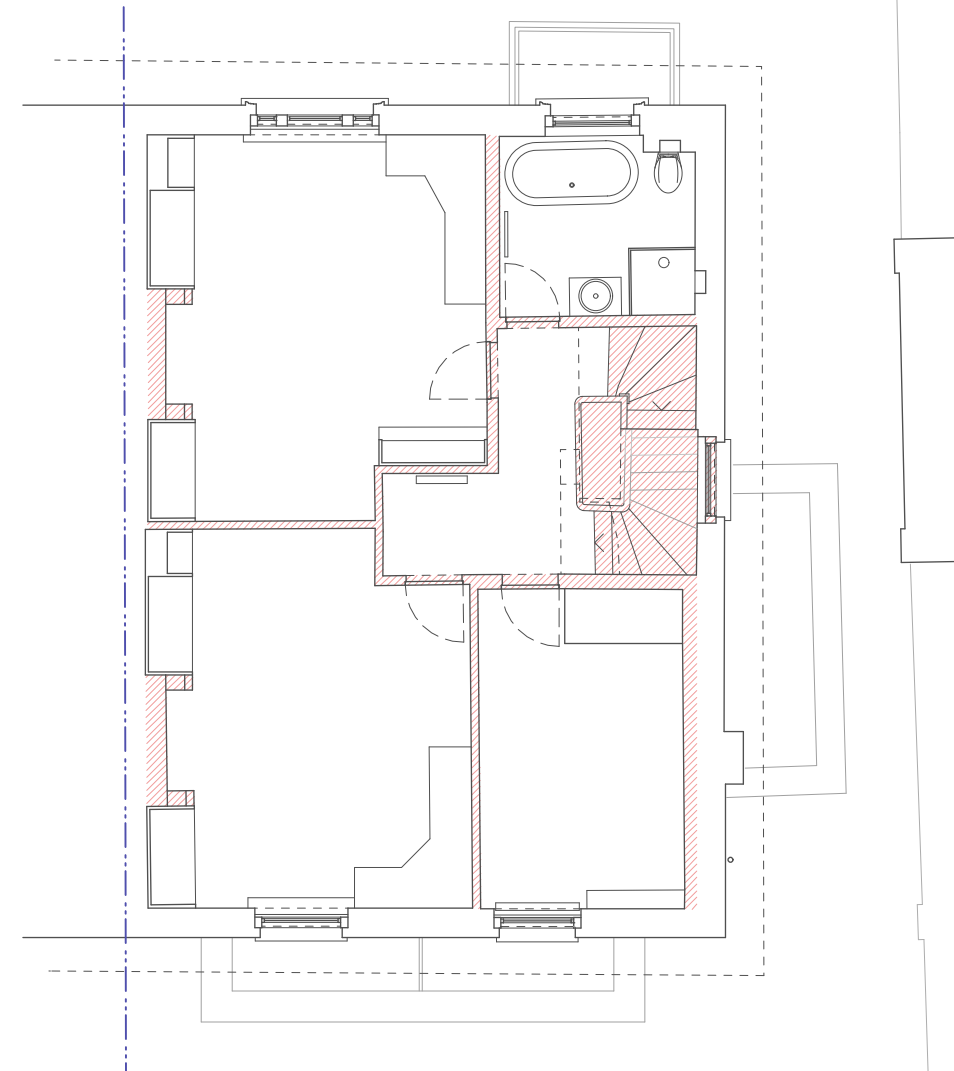


Second Floor



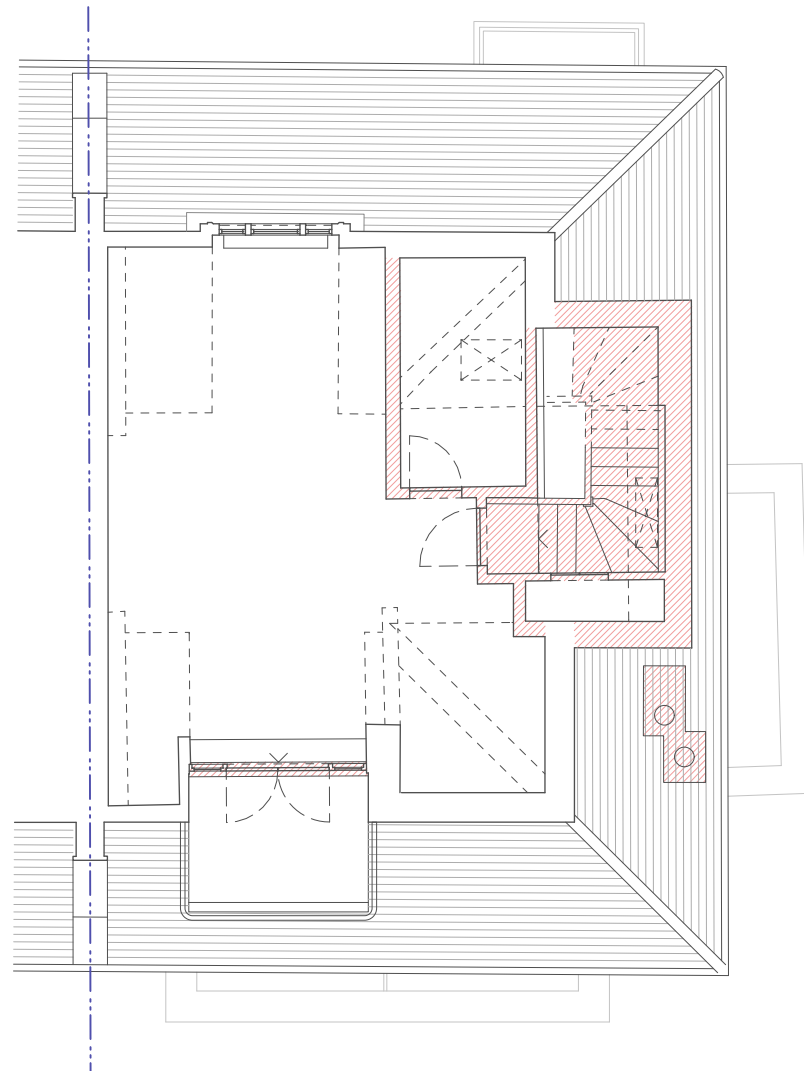



Third Floor

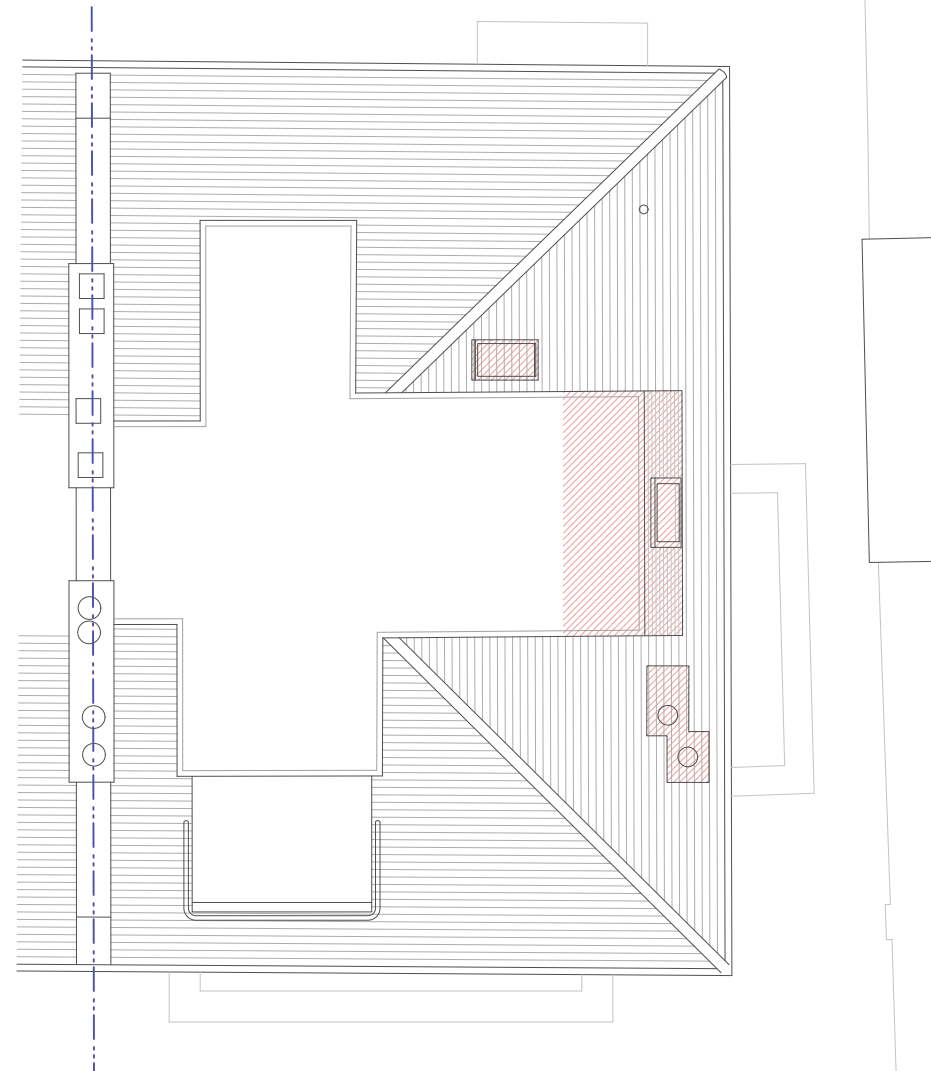

Roof






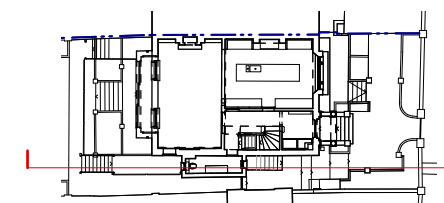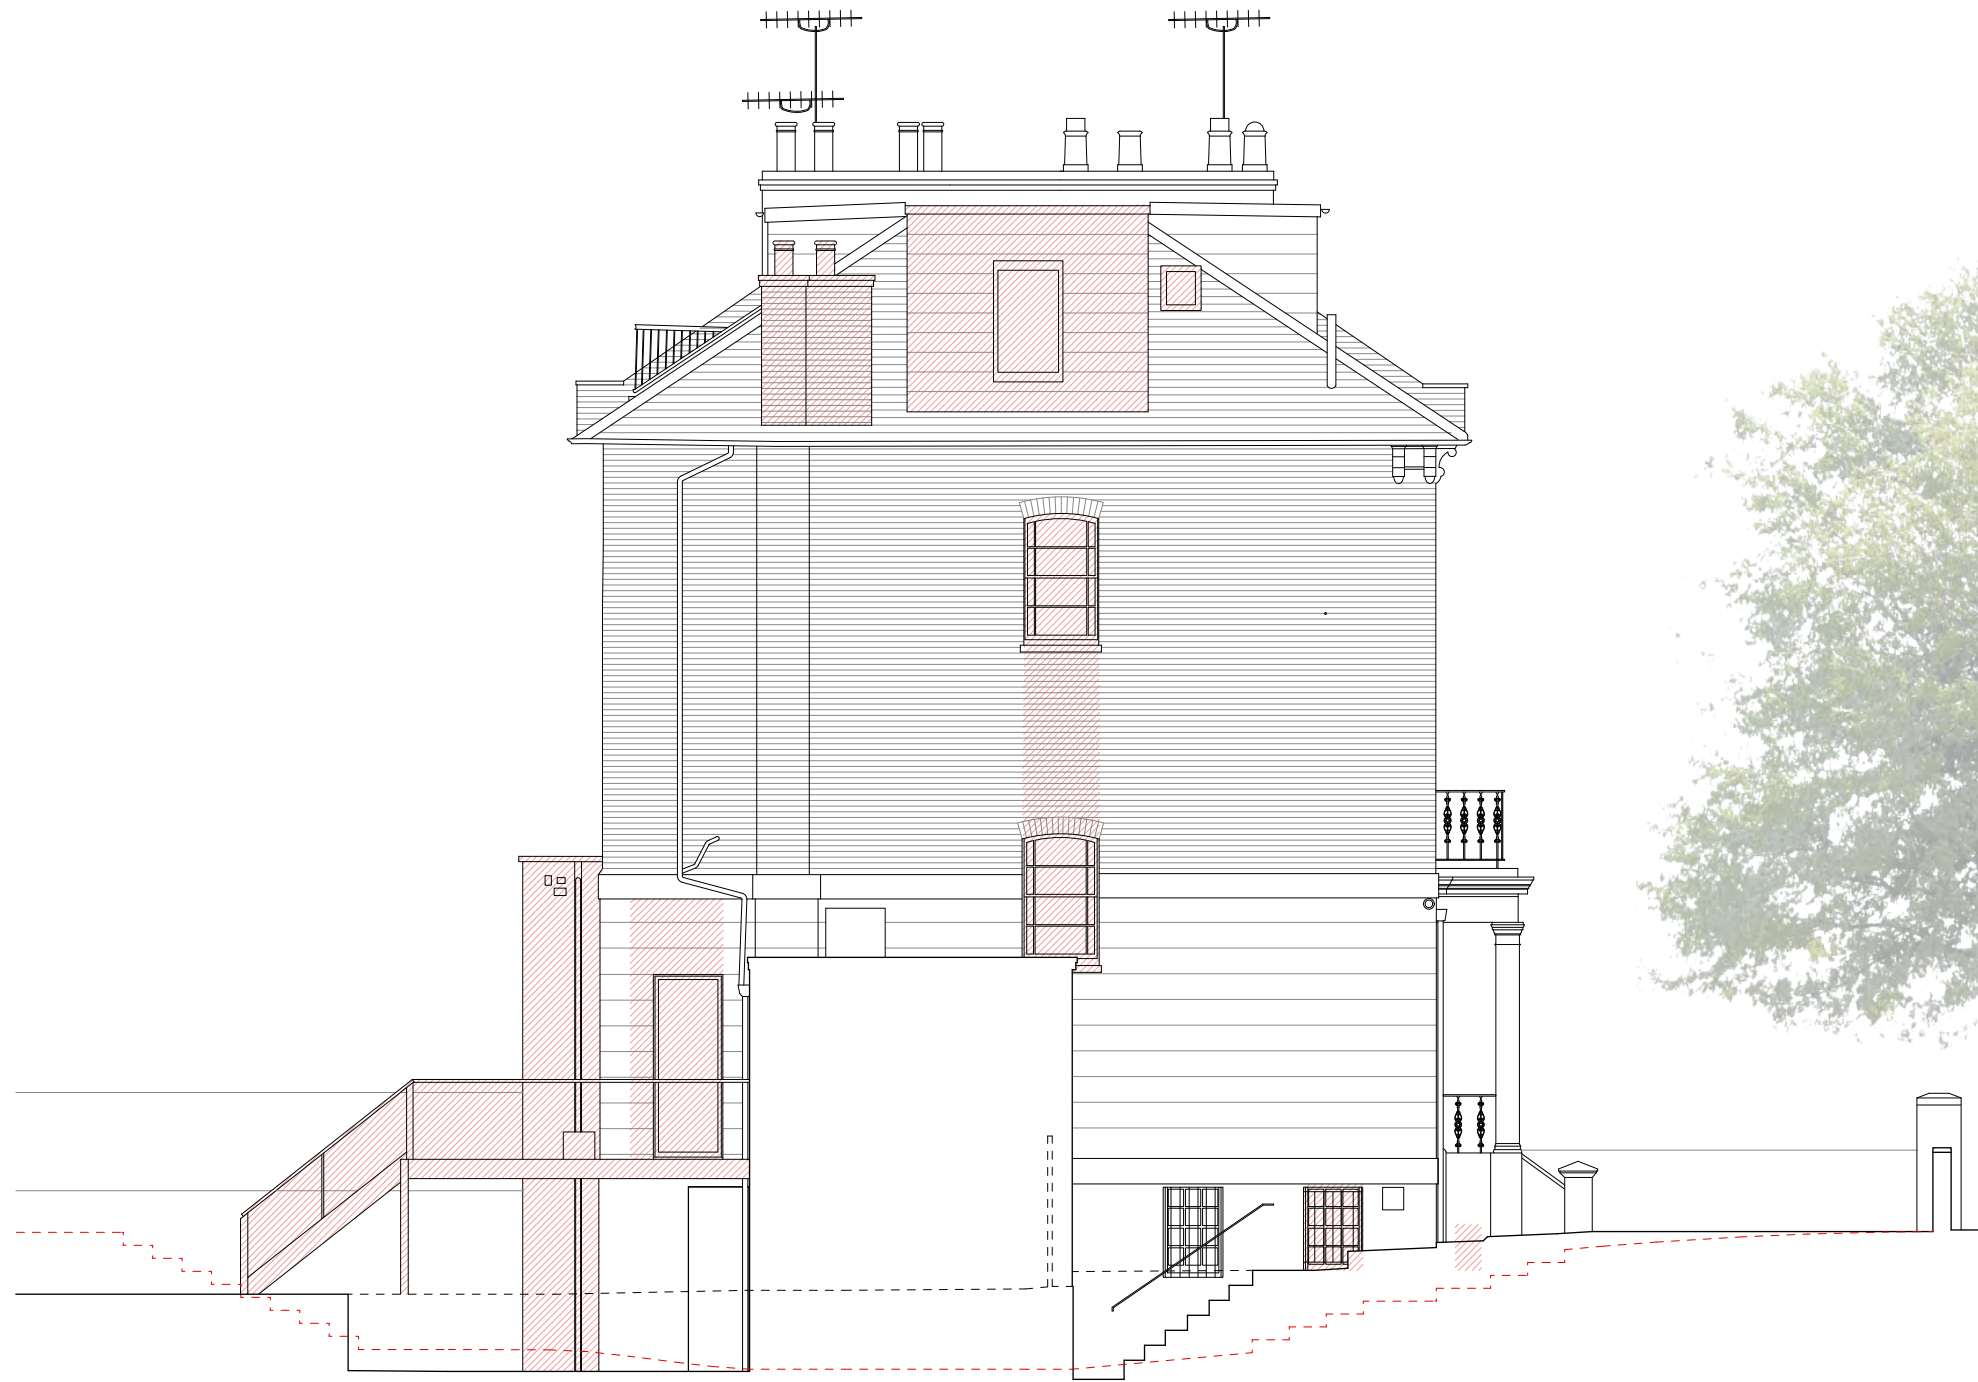

0 2 4 6 8 10m

2 Thurlow Road | 024 - Existing Demolition Side Elevation | 1:100 @ A3

William Smalley RIBA

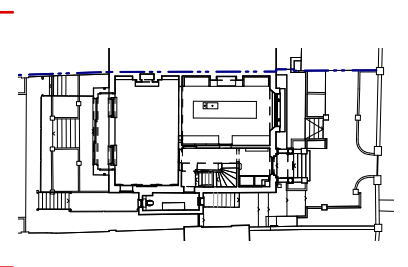

0 2 4 6 8 10m