



©2020 Cellnex
All rights reserved. No part of this publication may be reproduced, stored in a retrieval system or transmitted in any form or by any means (Electronic, Mechanical, Photocopying, Recording or otherwise), without the prior written consent of the Company.

NOTES

BASED UPON ORDNANCE
SURVEY DIGITAL DATA
WITH THE PERMISSION OF
THE CONTROLLER OF HER
MAJESTY'S STATIONARY
OFFICE, © CROWN
COPYRIGHT. LICENCE NO.
100038864

O.S. LANDRANGER MAP
No. 176

	PROJ No			
	PROJ No			
	PROJ No			
2	PROJ No 221785 LOCATION PLAN	15/03/22	TC	SCS
1	PROJ No 213520 LOCATION PLAN	07/06/19	KG	LW
ISS	REVISION	DATE	DRN	APP



CELLNEX UK
R+, 4TH FLOOR, 2 BLA GRAVE STREET, READING, RG1 1AZ
Tel. 020 4526 8553

SITE No 168856
MAIDA VALE TE
MAIDA VALE
CAMDEN
GREATER LONDON 3
W9 1QD


NGR TQ 25720 83380
OS GRID 525720 183380

TITLE
LOCATION PLAN


SCALE SEE DRAWING

DRAWN	KG	06/06/19
APPROVED	TCS	15/03/22

DRG No.	Sheet 1 of 1	Rev
168856-00-004-ML002		2

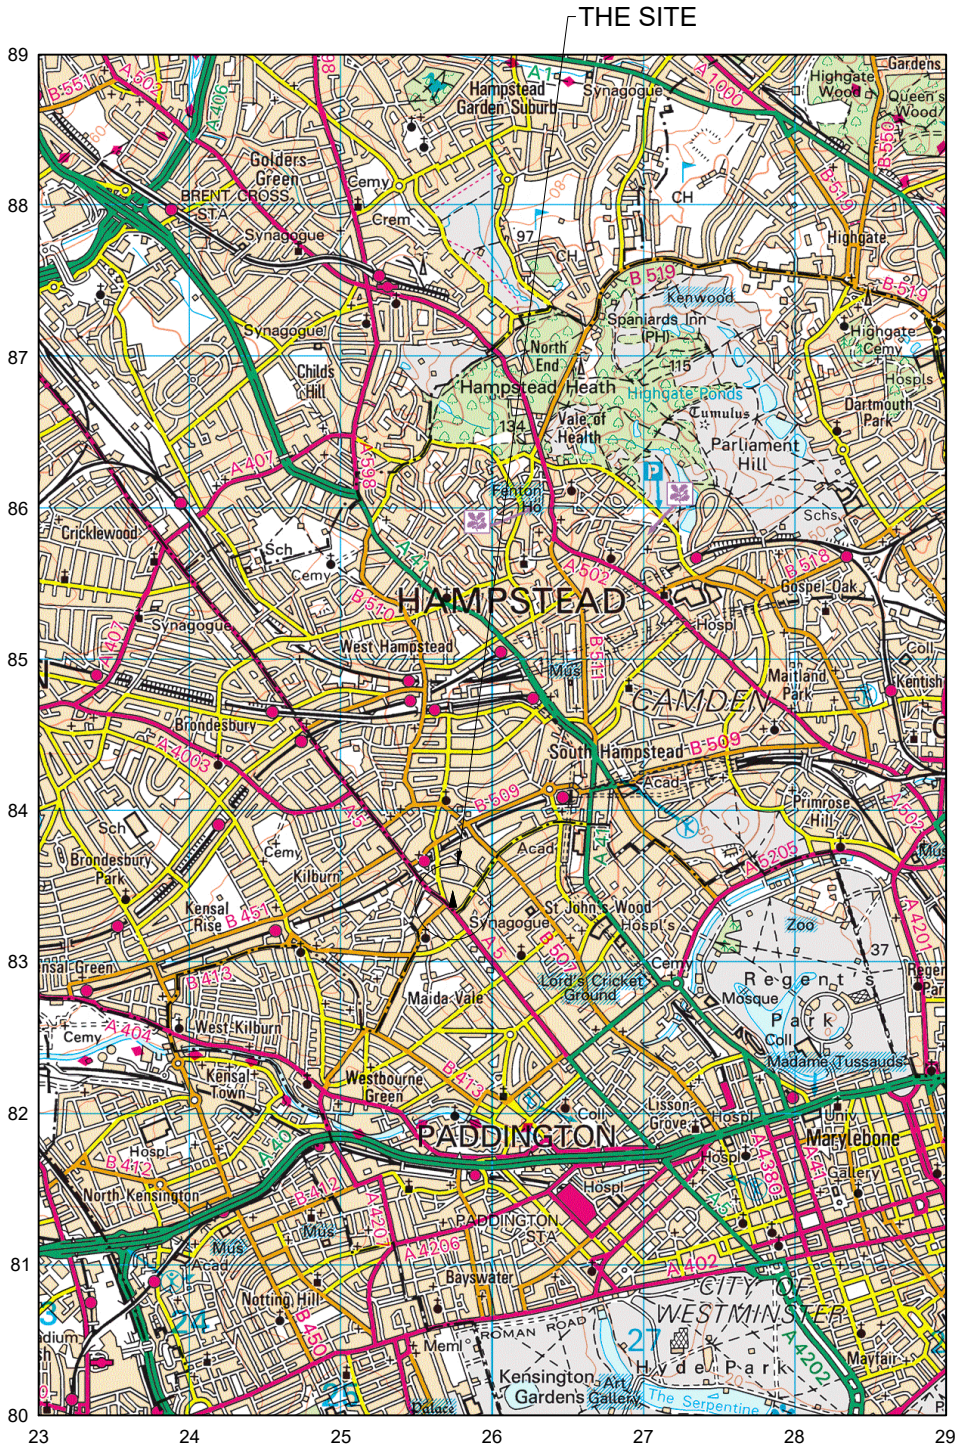

LOCATION PLAN
SCALE 1:50,000

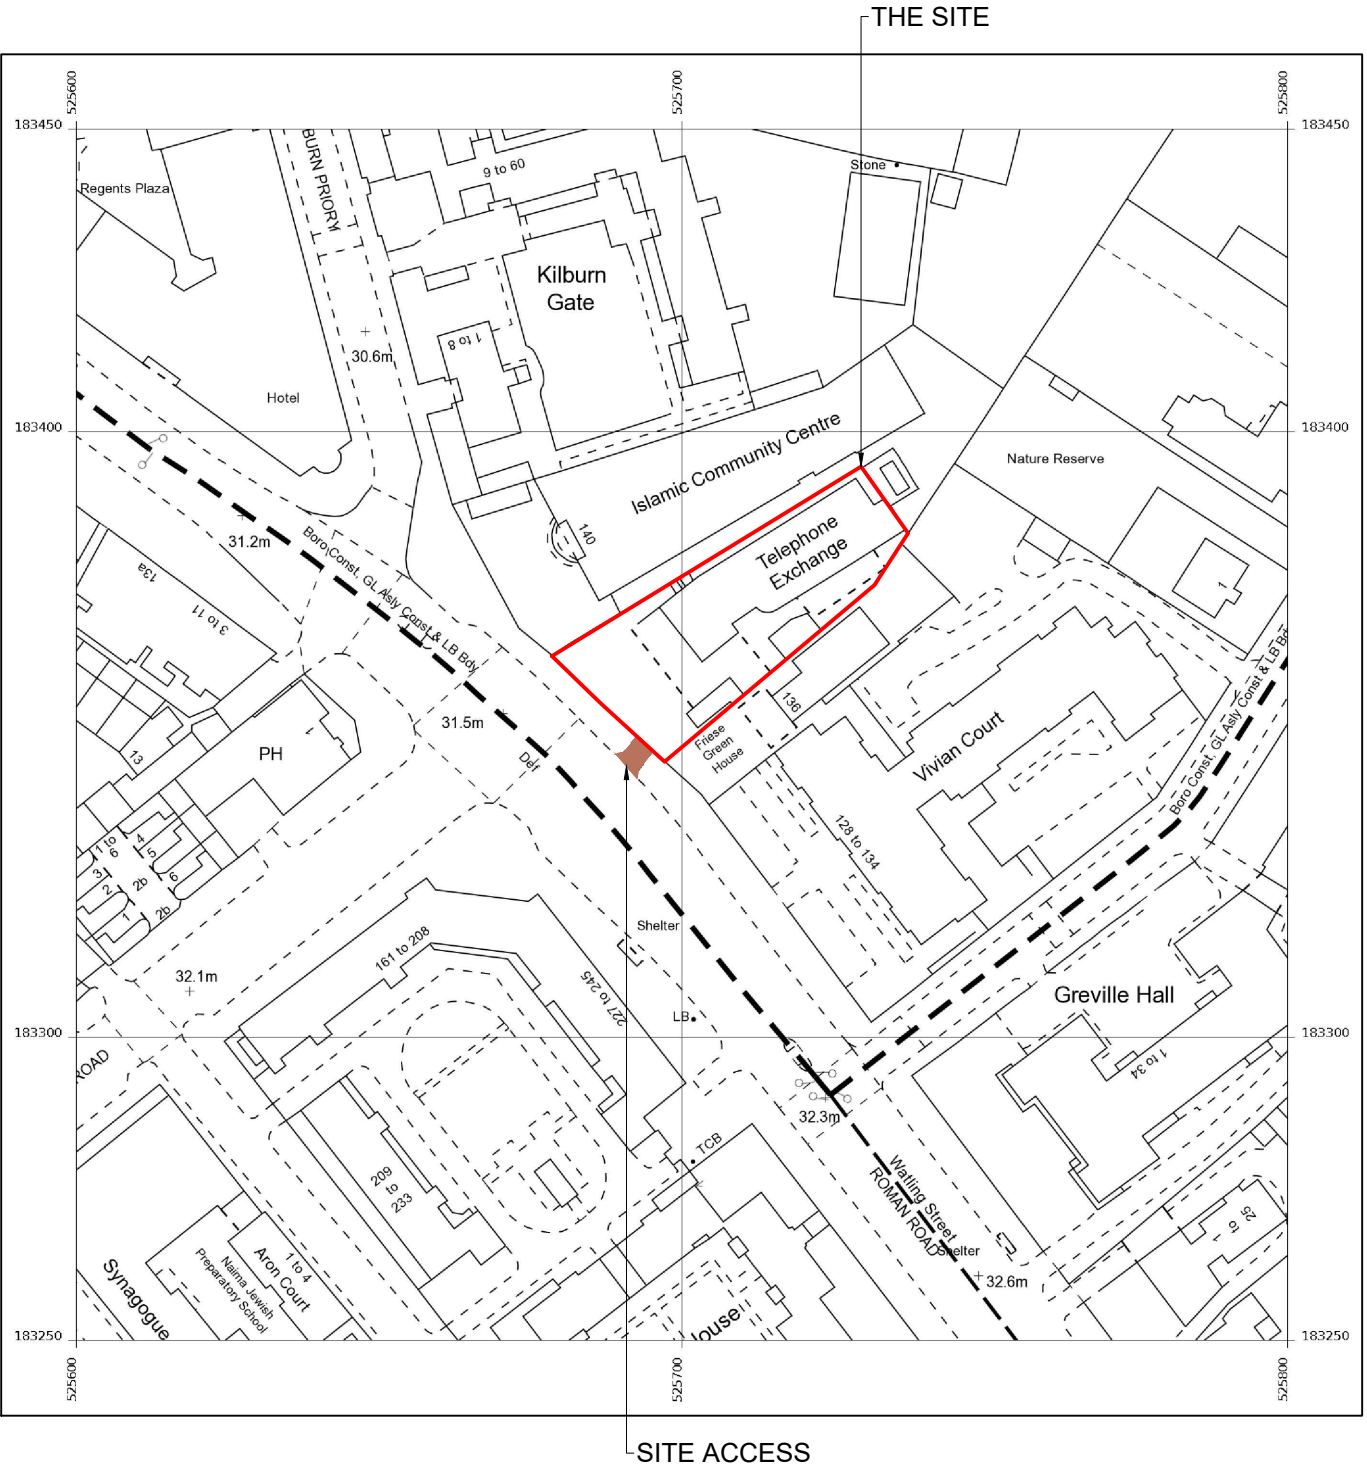

LOCATION PLAN
SCALE 1:1250