




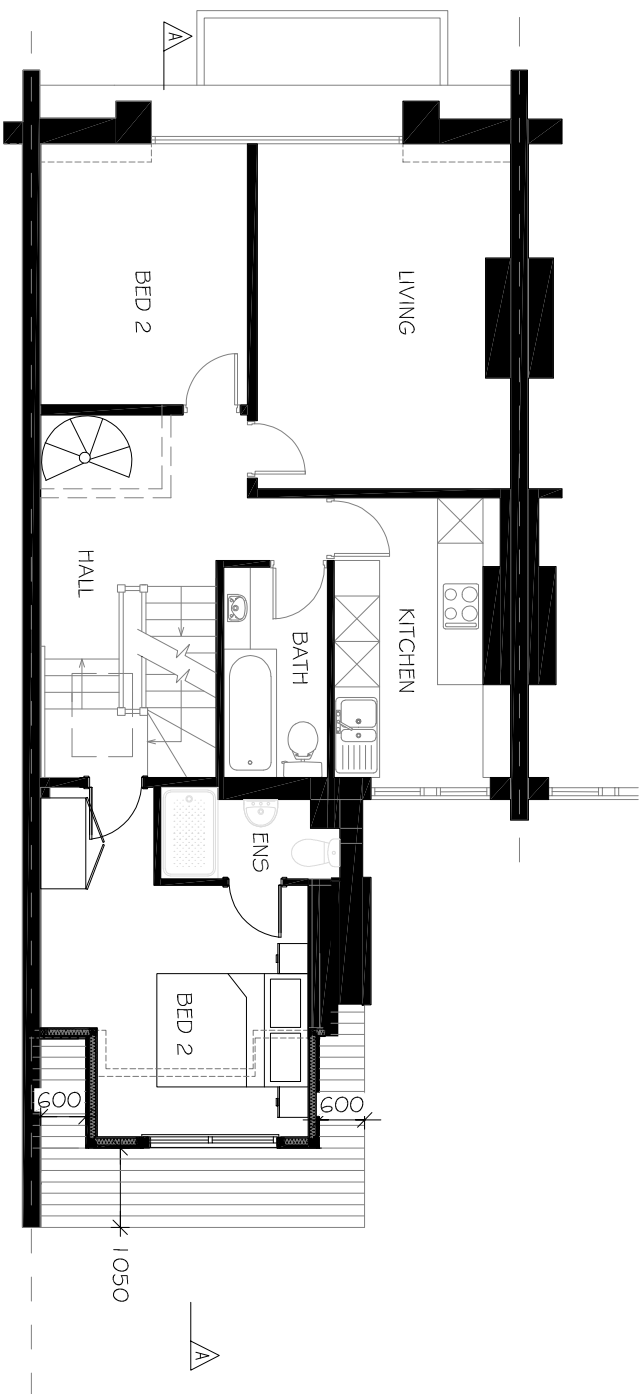


PROPOSED SECOND FLOOR PLAN

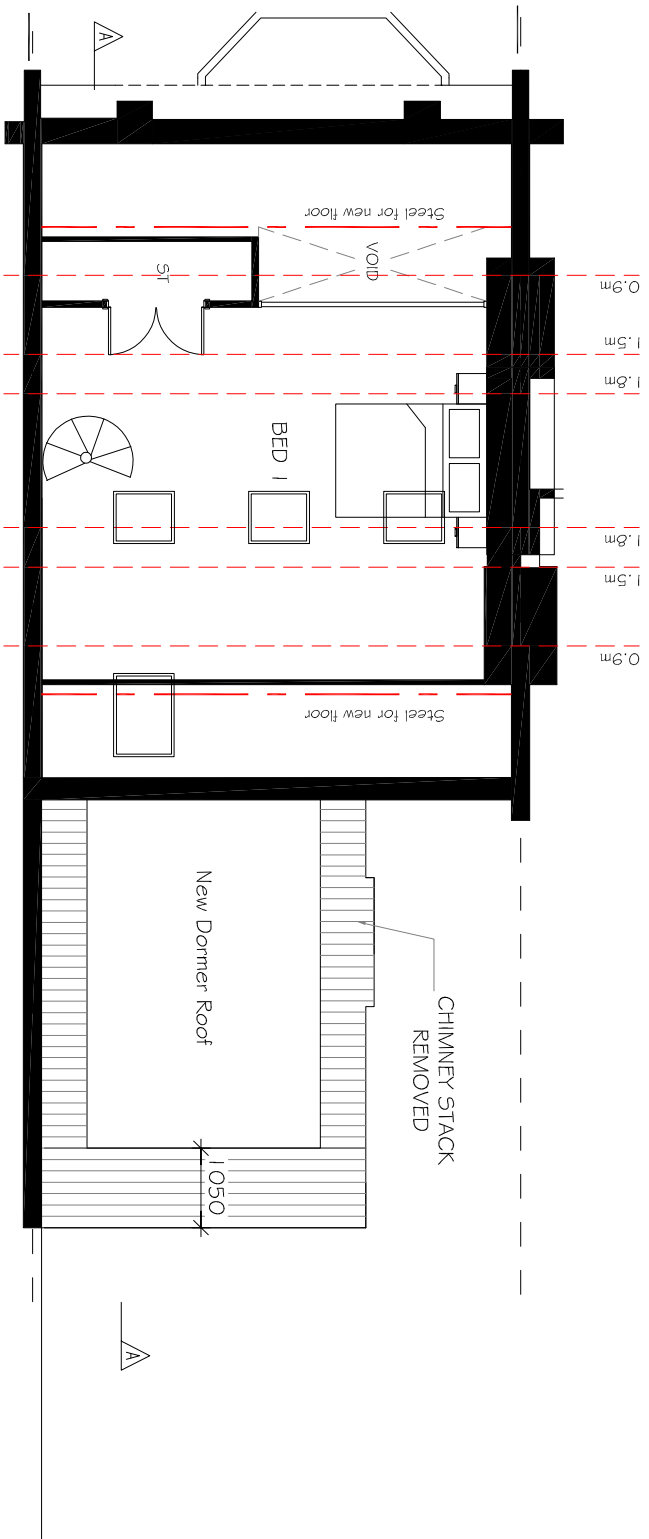


PROPOSED LOFT PLAN

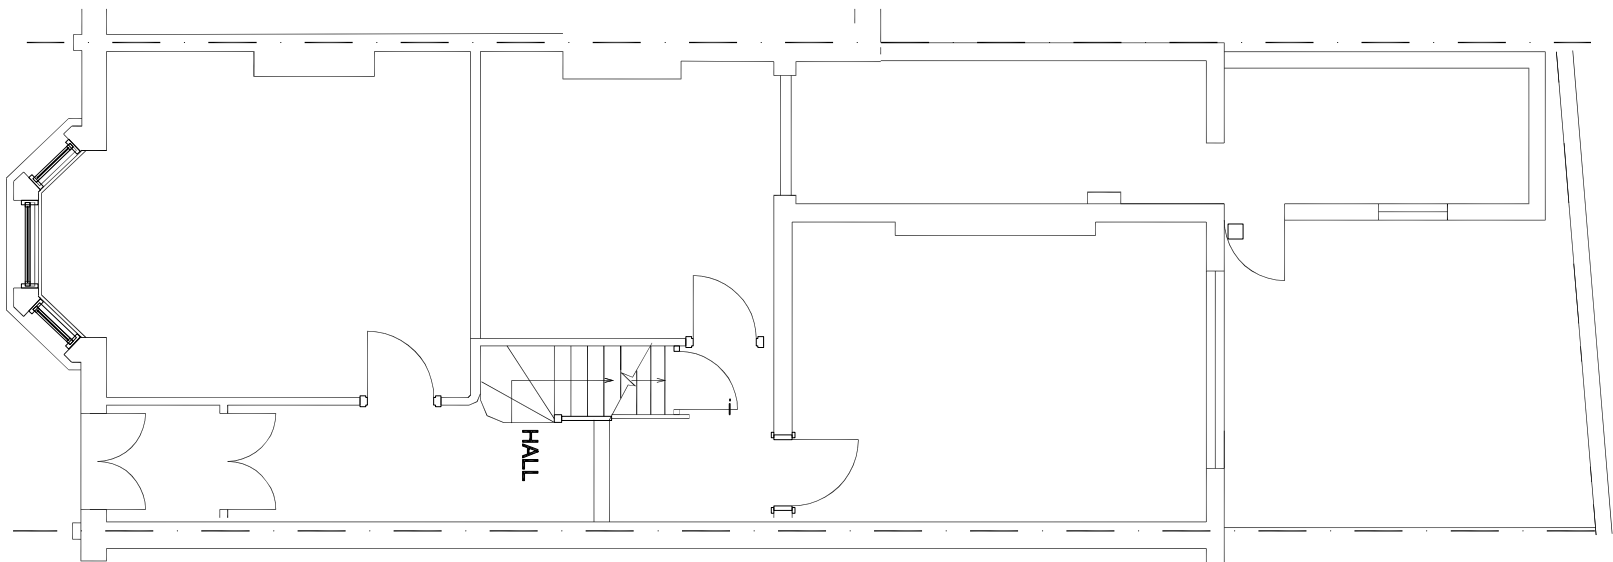


EXISTING GROUND FLOOR PLAN

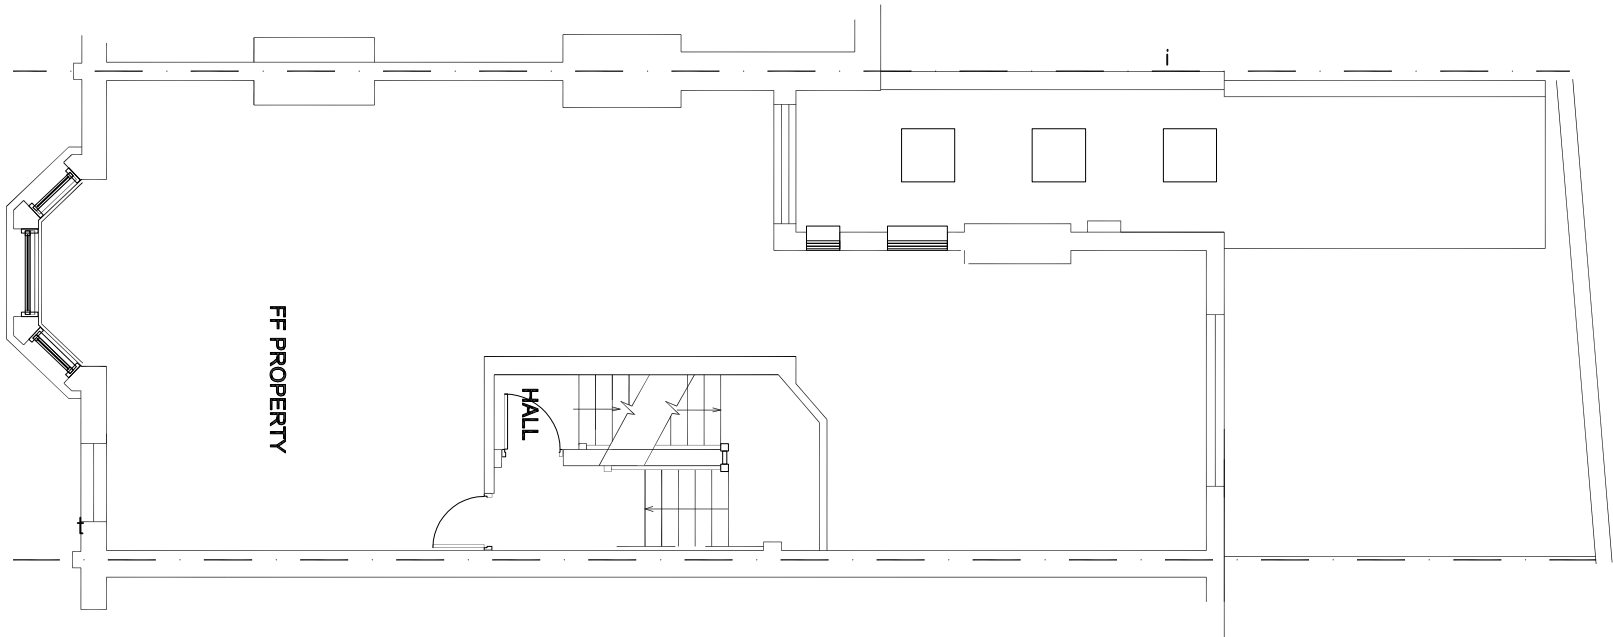


EXISTING FIRST FLOOR PLAN

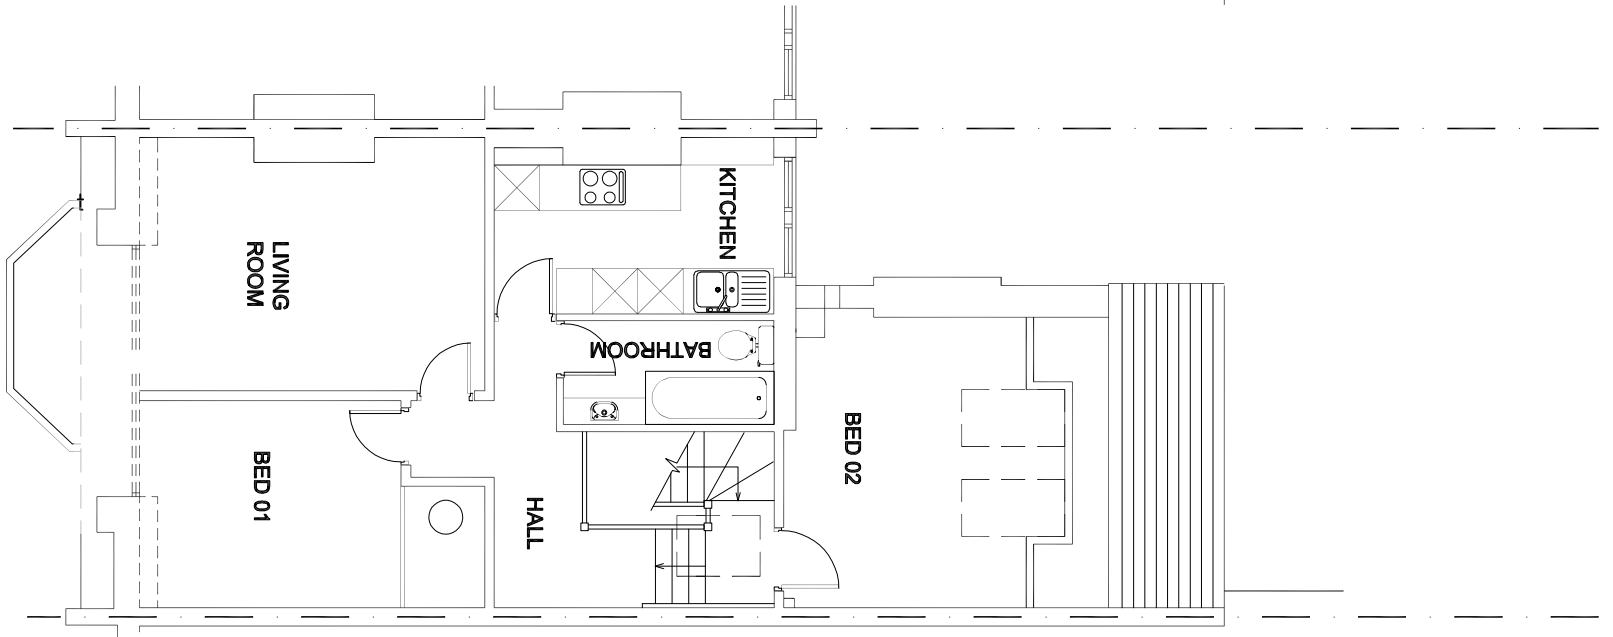


EXISTING SECOND FLOOR PLAN

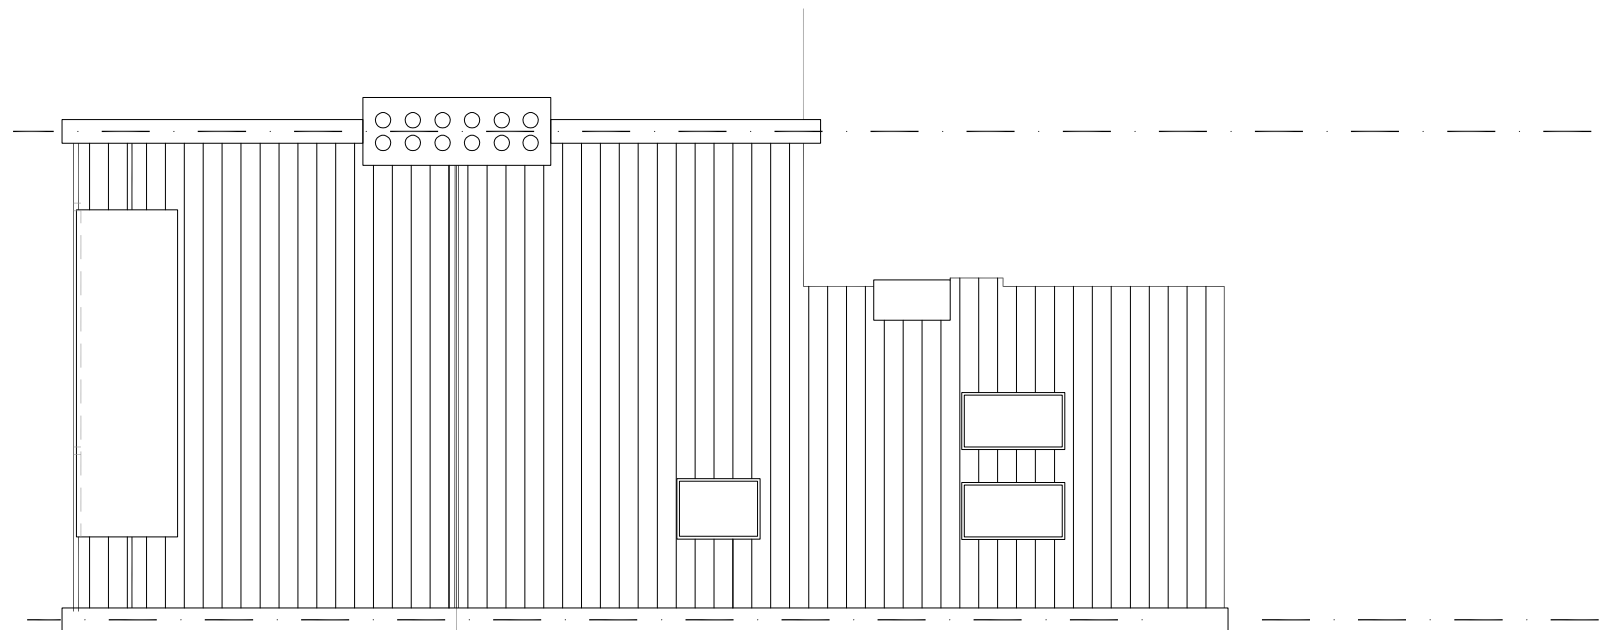


EXISTING ROOF PLAN

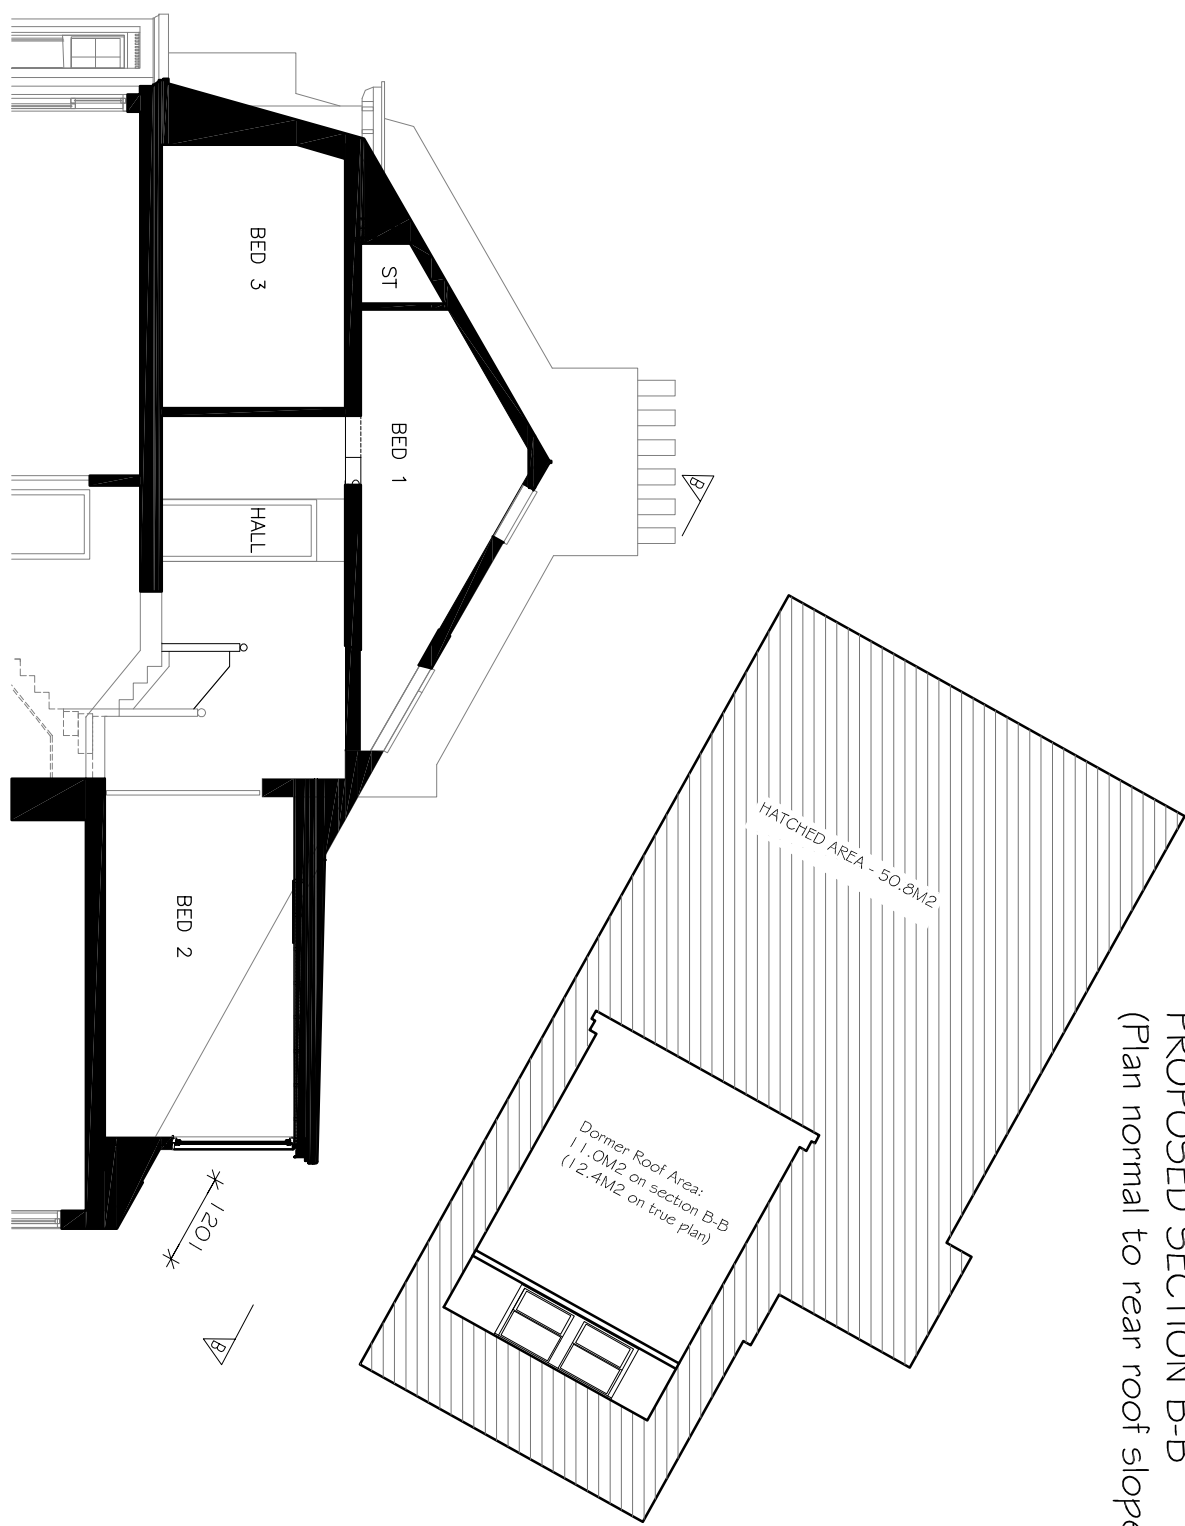

PROPOSED SECTION B-B
(Plan normal to rear roof slope)

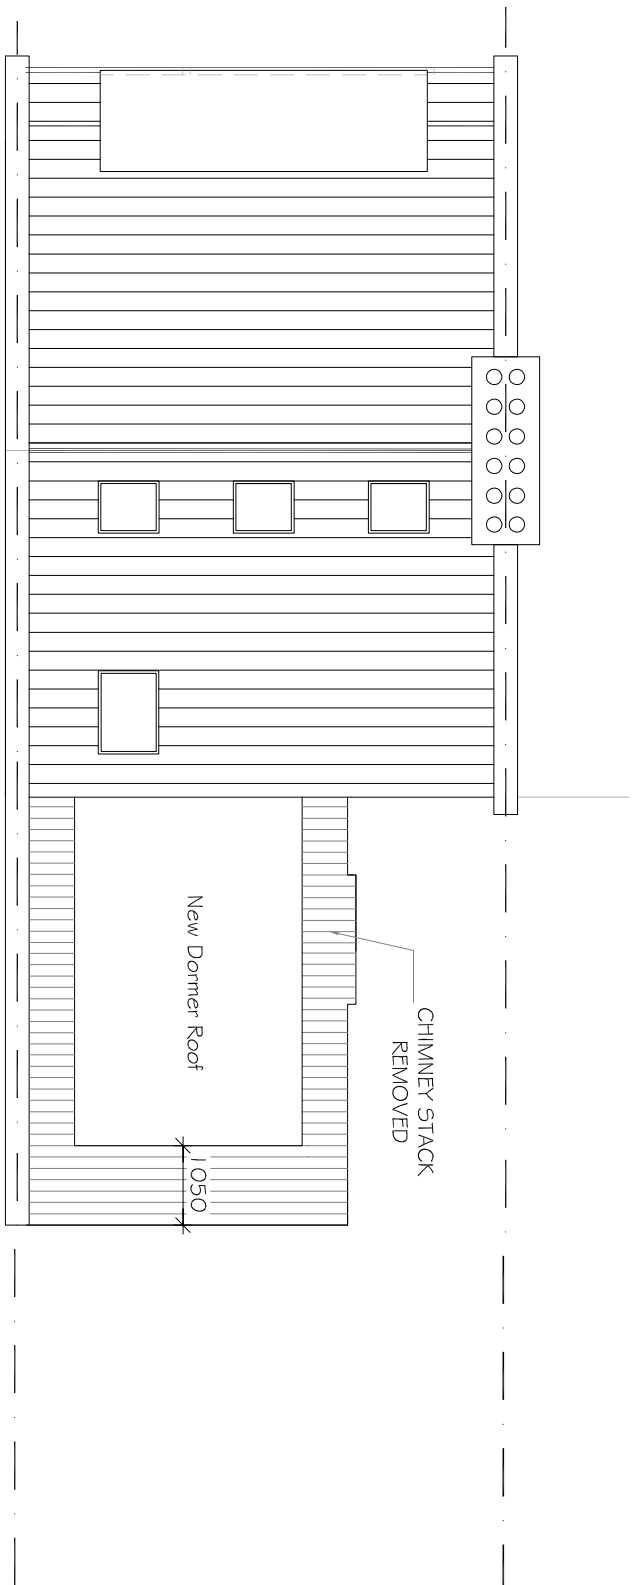


PROPOSED ROOF PLAN

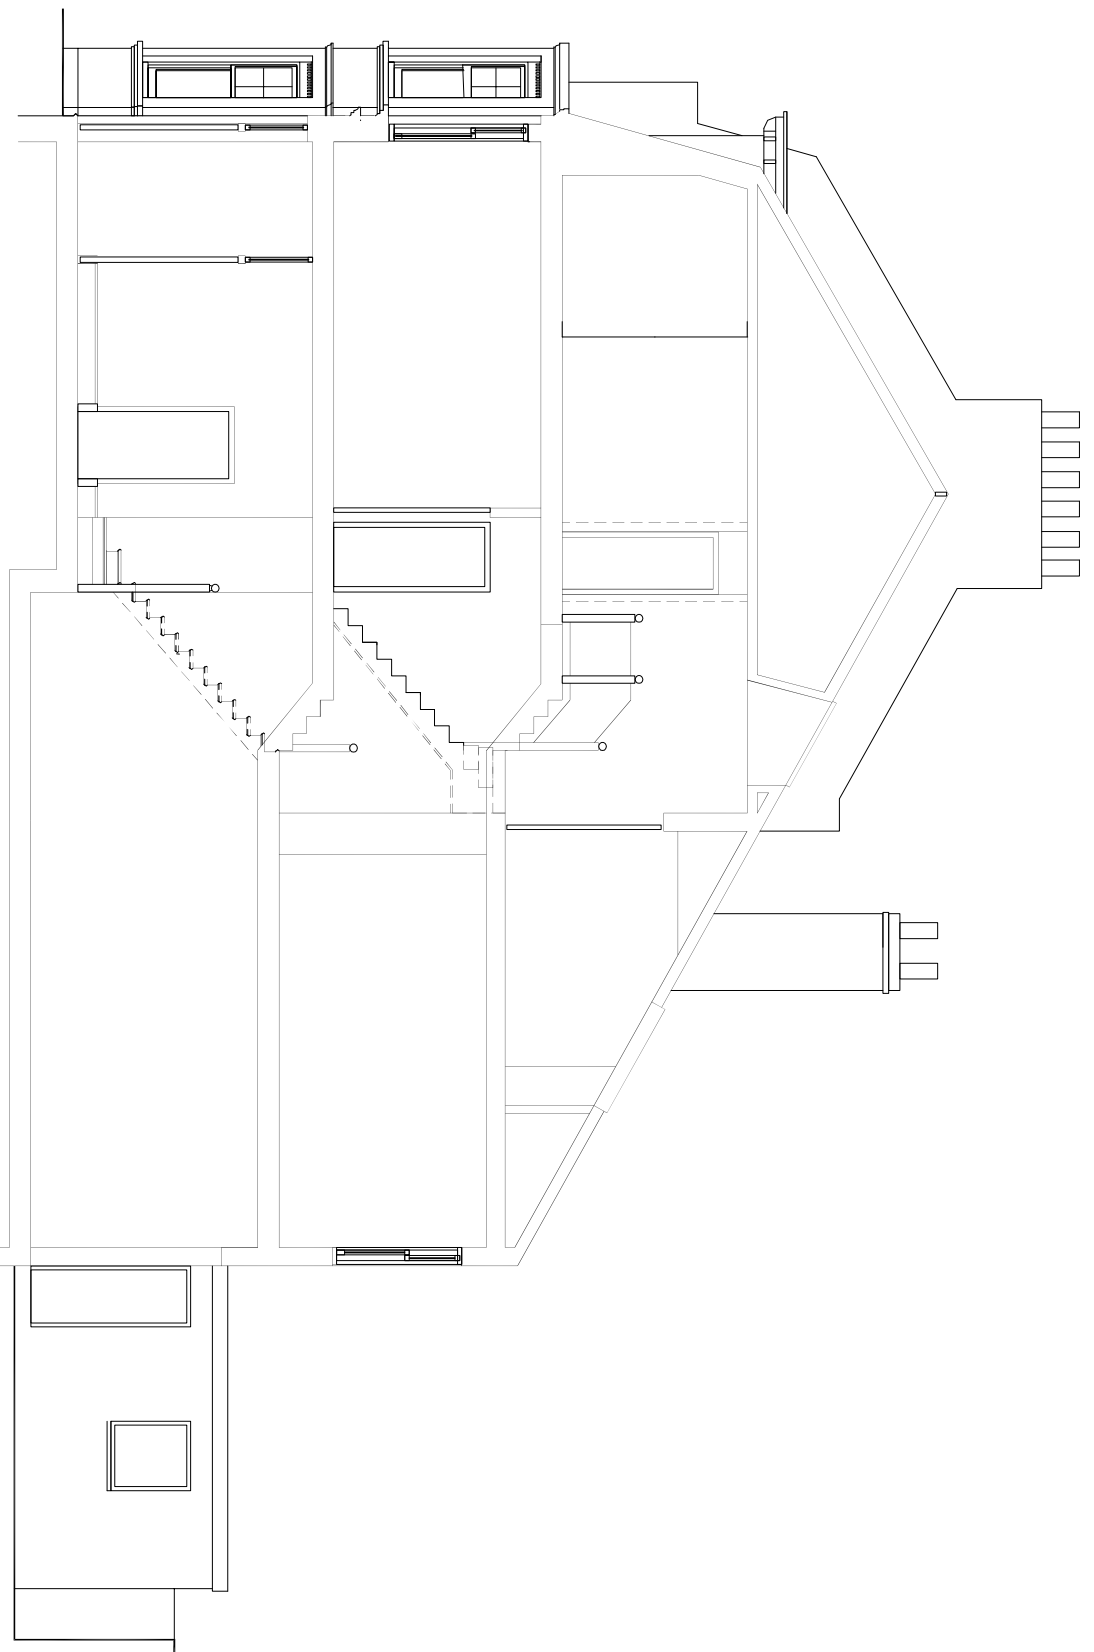

EXISTING SECTION



PROPOSED REAR ELEVATION

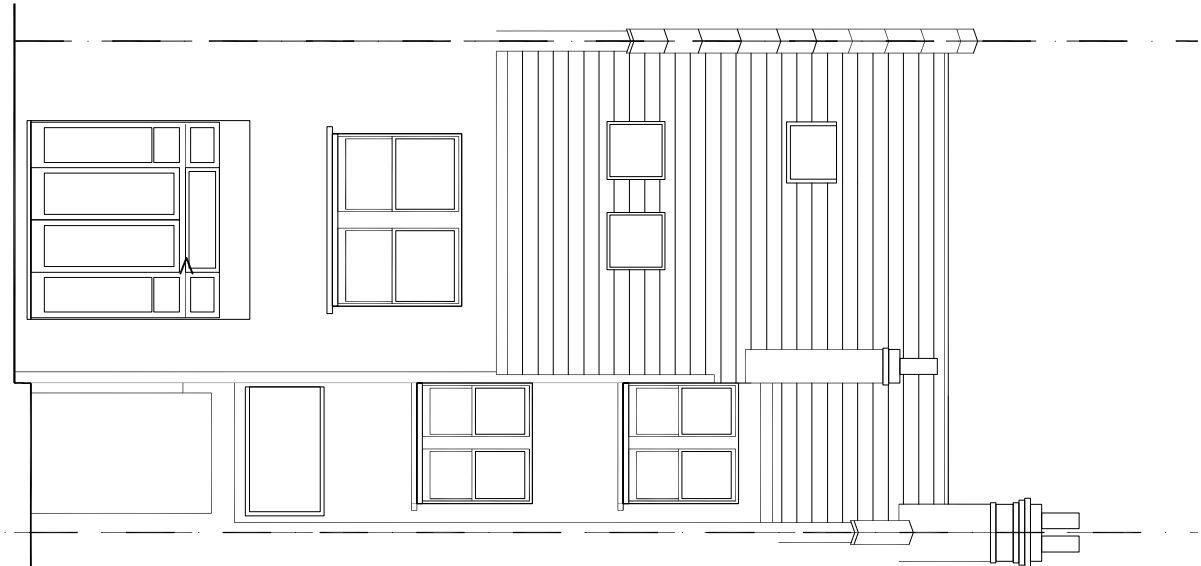

EXISTING REAR ELEVATION

