



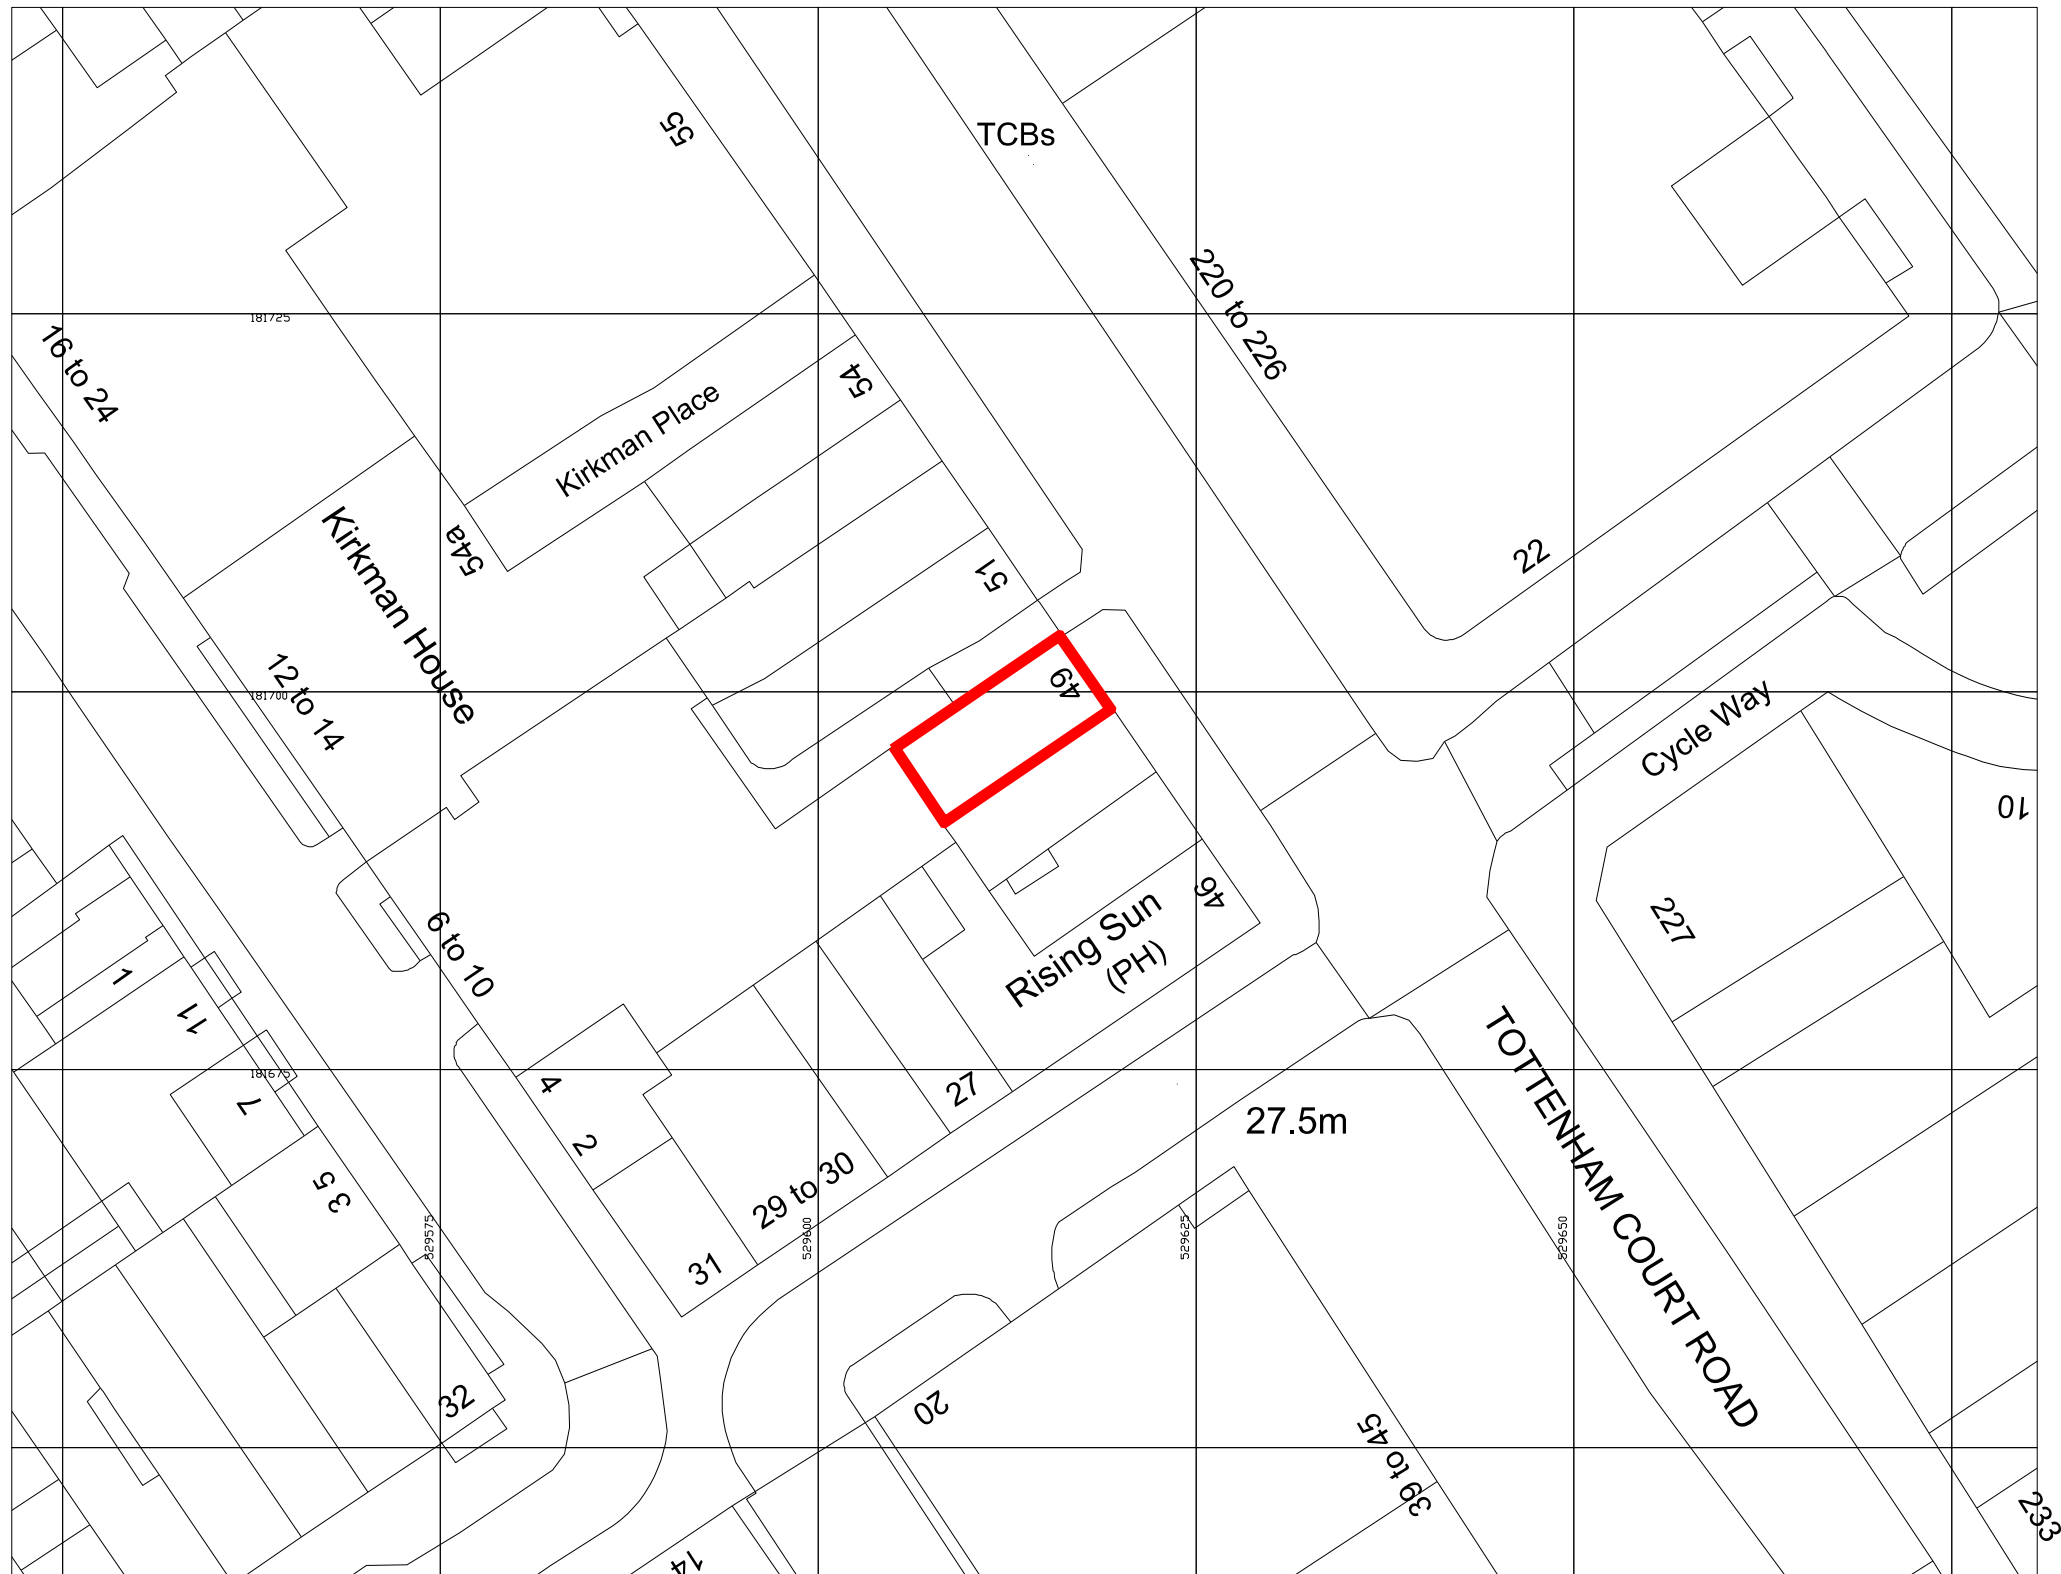

Ordnance Survey, (c) Crown Copyright 2022. All rights reserved. Licence number 100022432

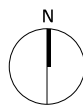

REV -

BENCHMARK
ARCHITECTS

Project Title: 49 TOTTENHAM COURT ROAD
Drawing Title: SITE LOCATION PLAN
Client: STANDARD SECURITIES
Date: 15.03.2022
Scale: 1:500 @ A3

Project No: RS22006
Drawing No: 02-91-000
Revision: -