


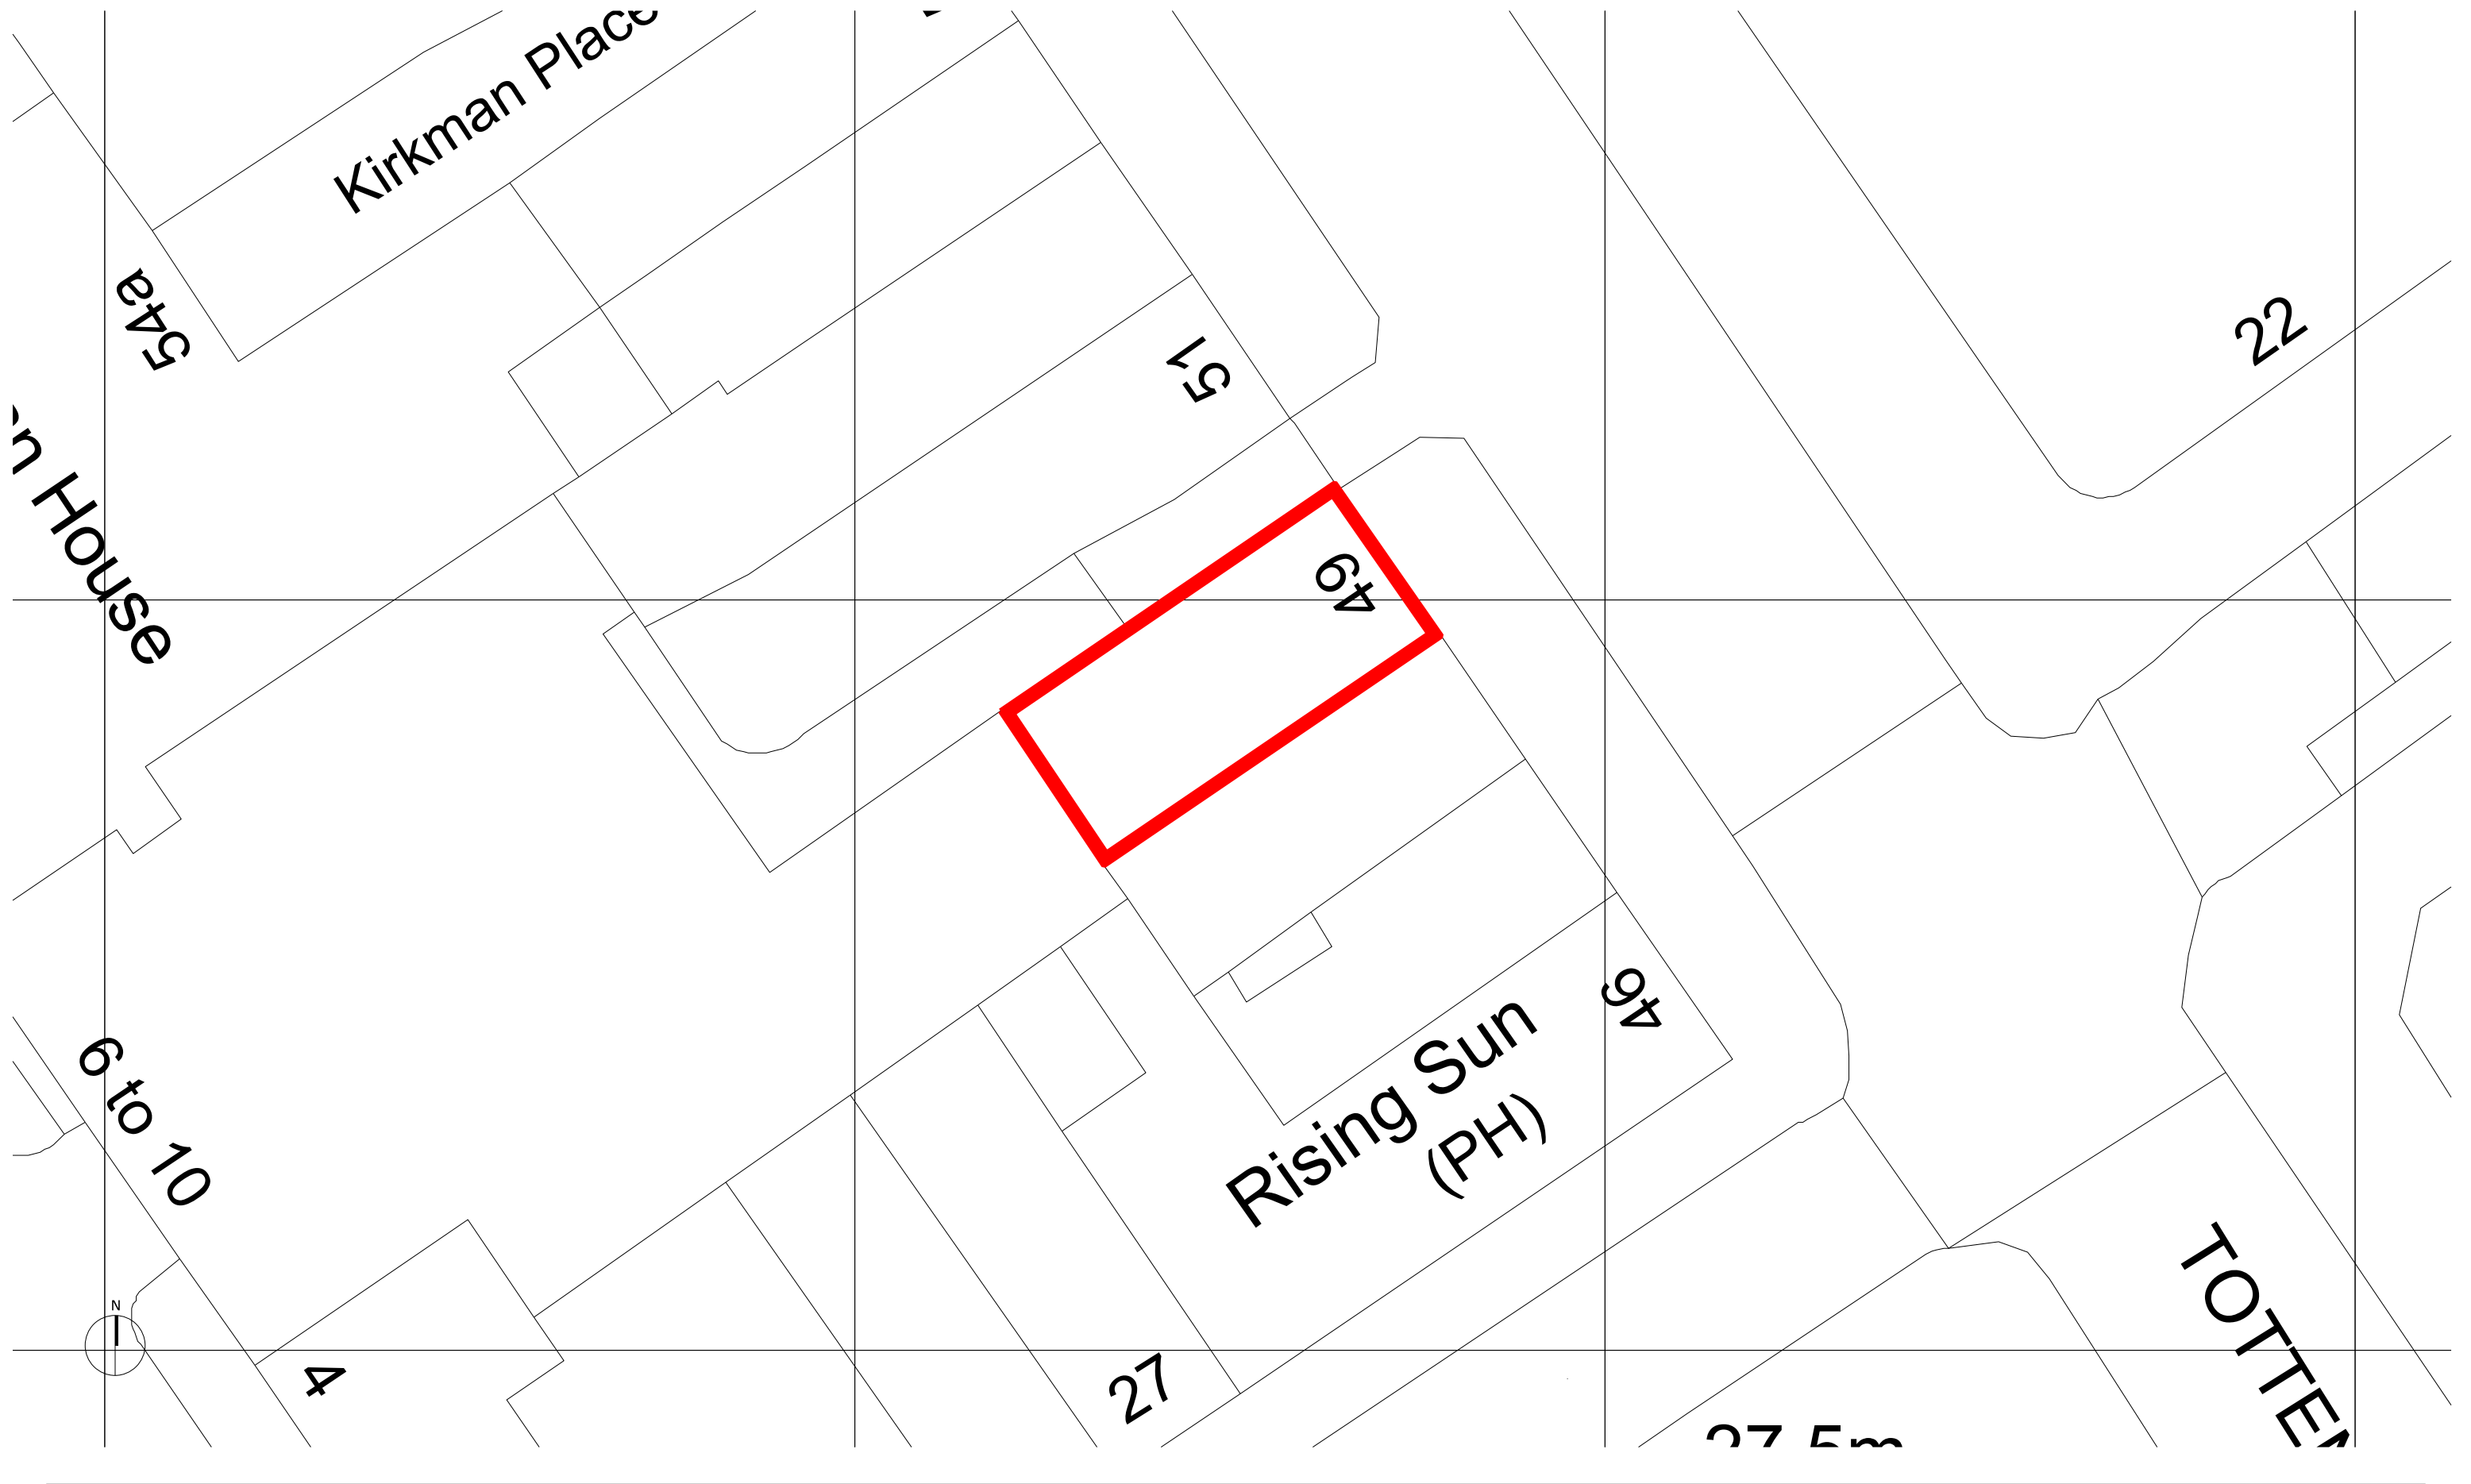

REV -

BENCHMARK
ARCHITECTS

Project Title: 49 TOTTENHAM COURT ROAD
Drawing Title: SITE LOCATION PLAN

Client: STANDARD SECURITIES
Date: 15.03.2022
Scale: 1:200 @ A3

Project No: RS22006
Drawing No: 02-91-001
Revision: -