




REAR / SOUTH EASTELEVATION - EXISTING

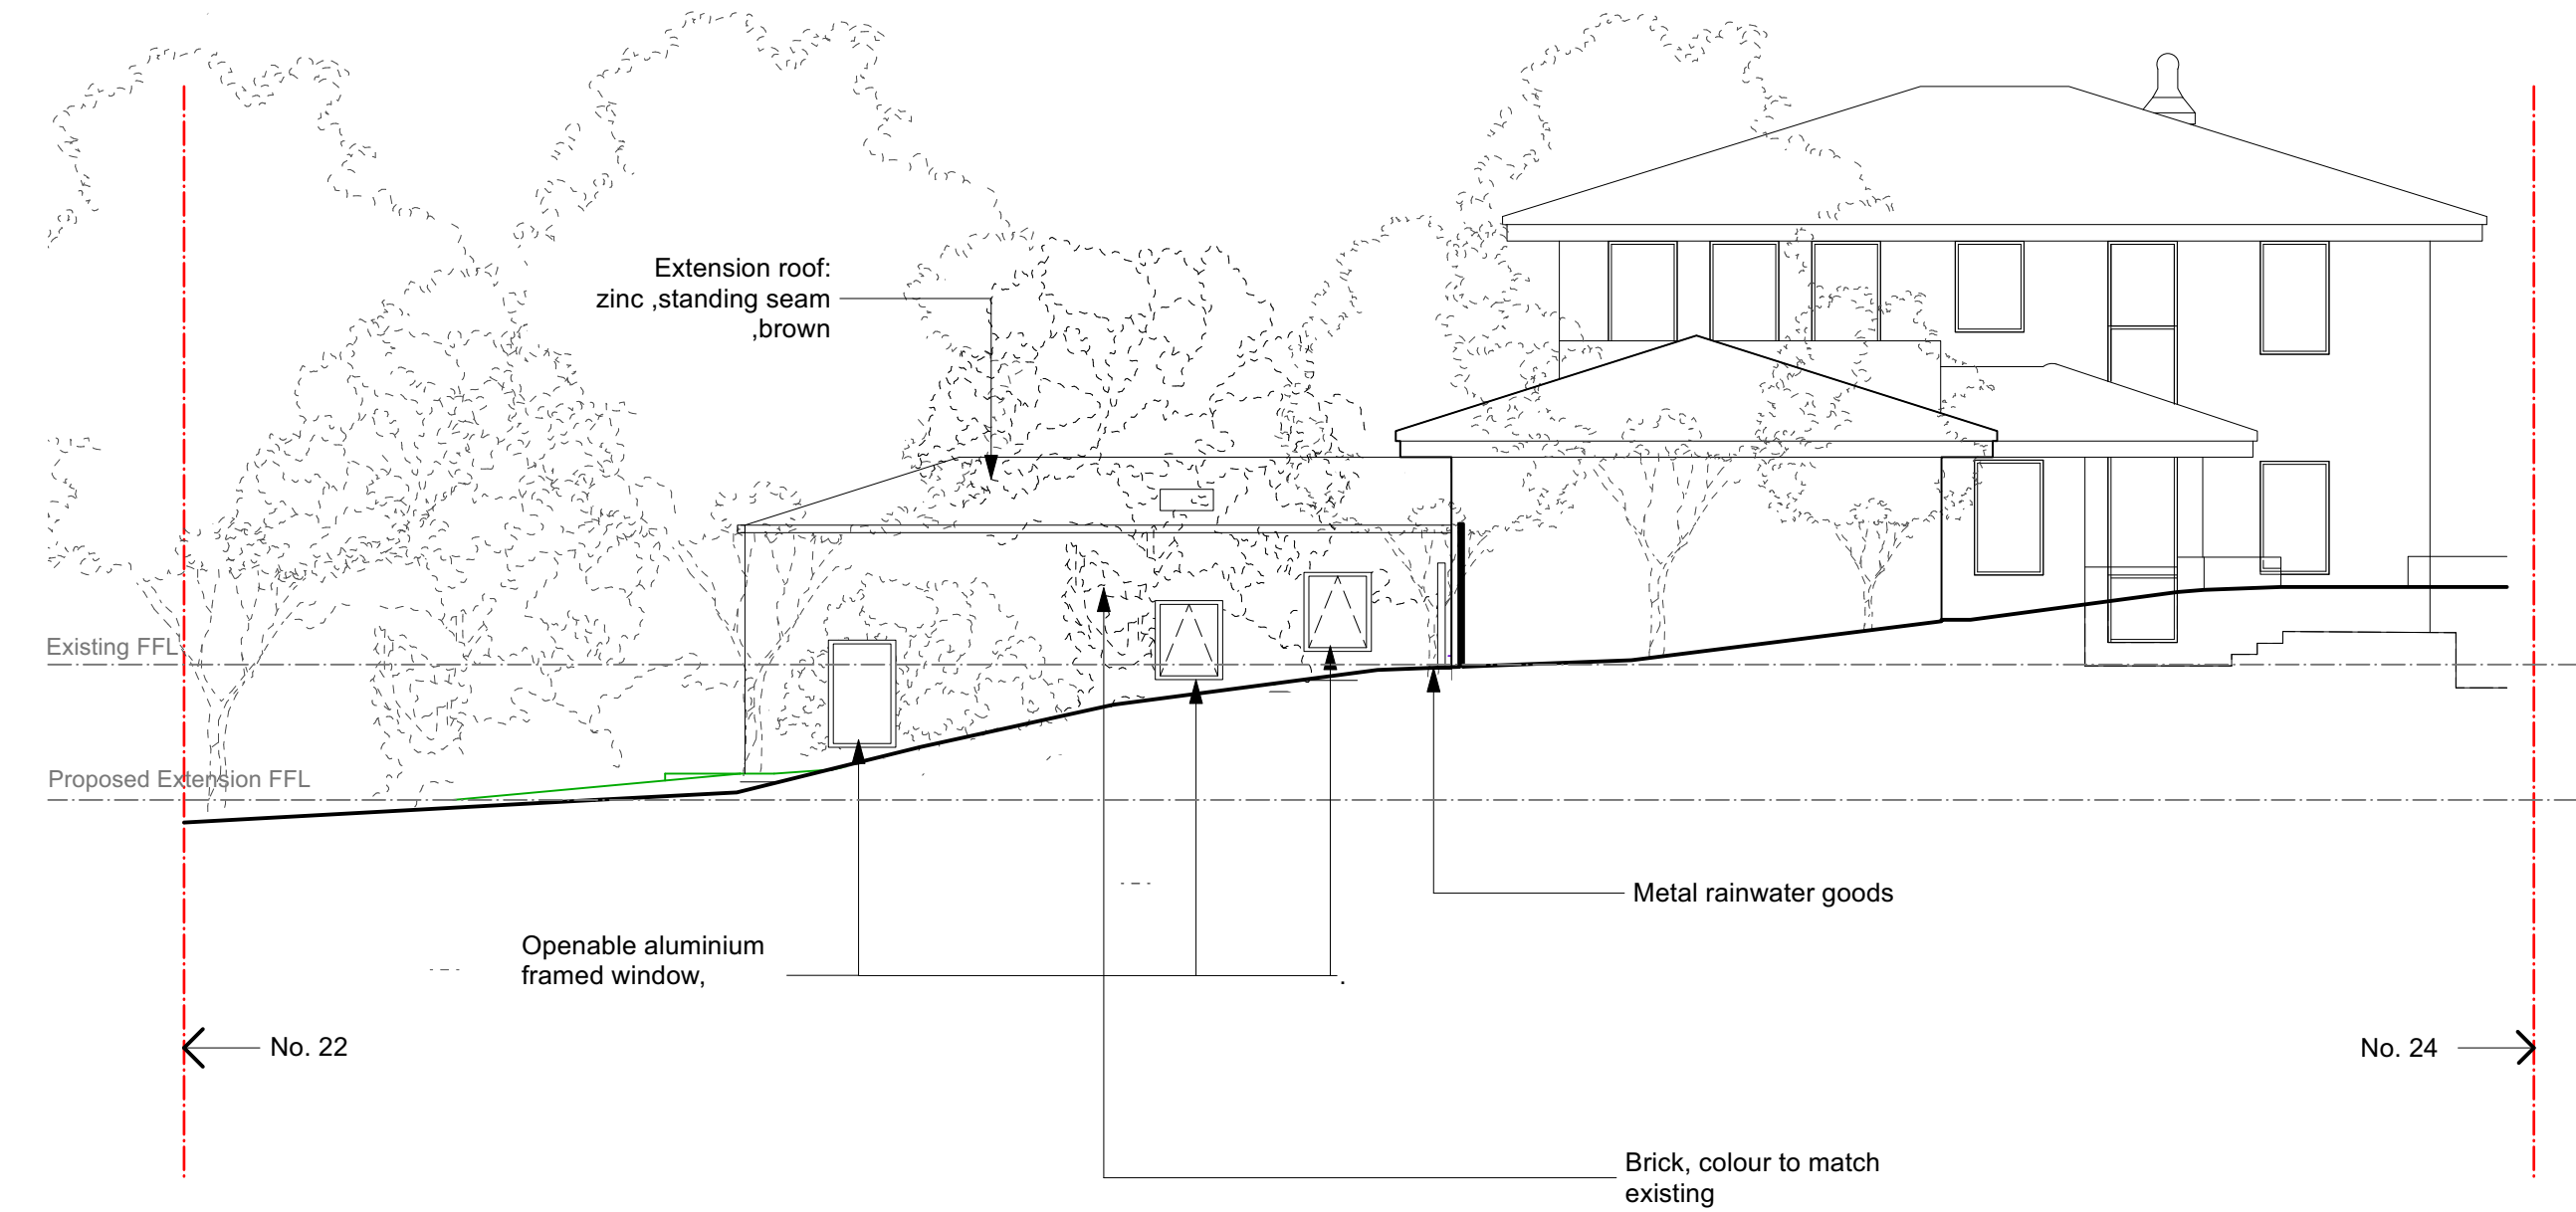

REAR / SOUTH EAST ELEVATION - PROPOSED

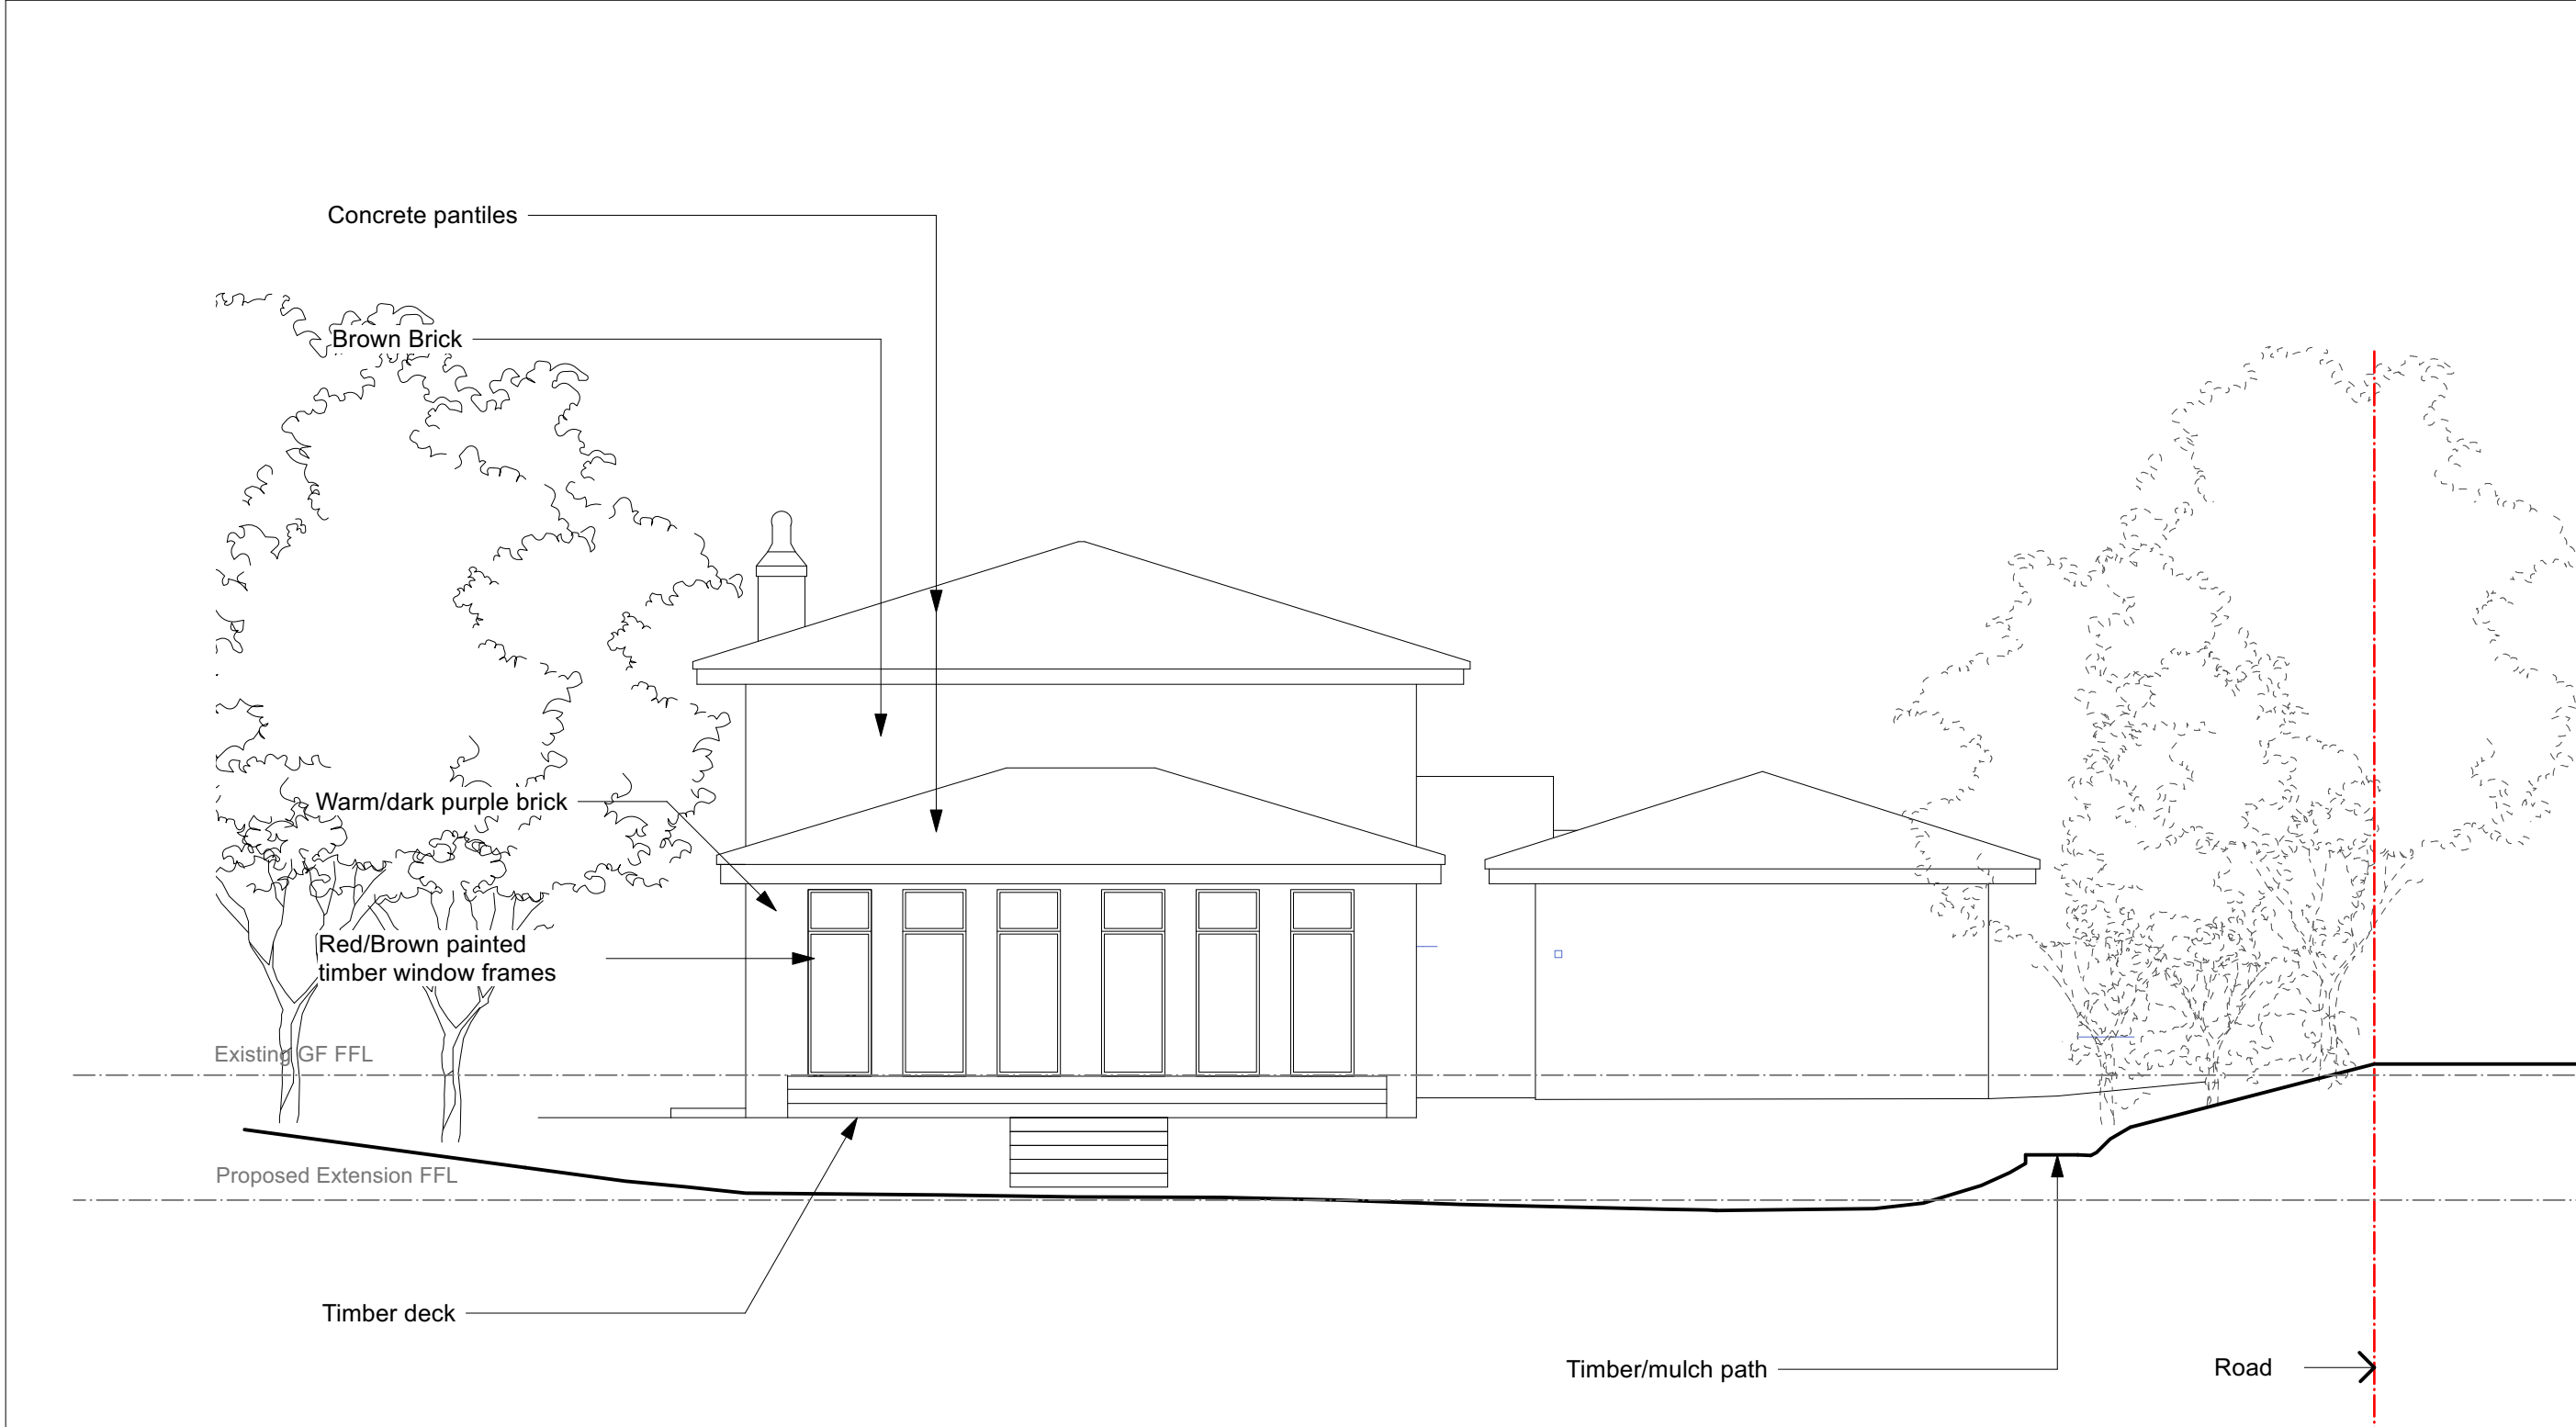

REAR / SOUTH WESTELEVATION - EXISTING

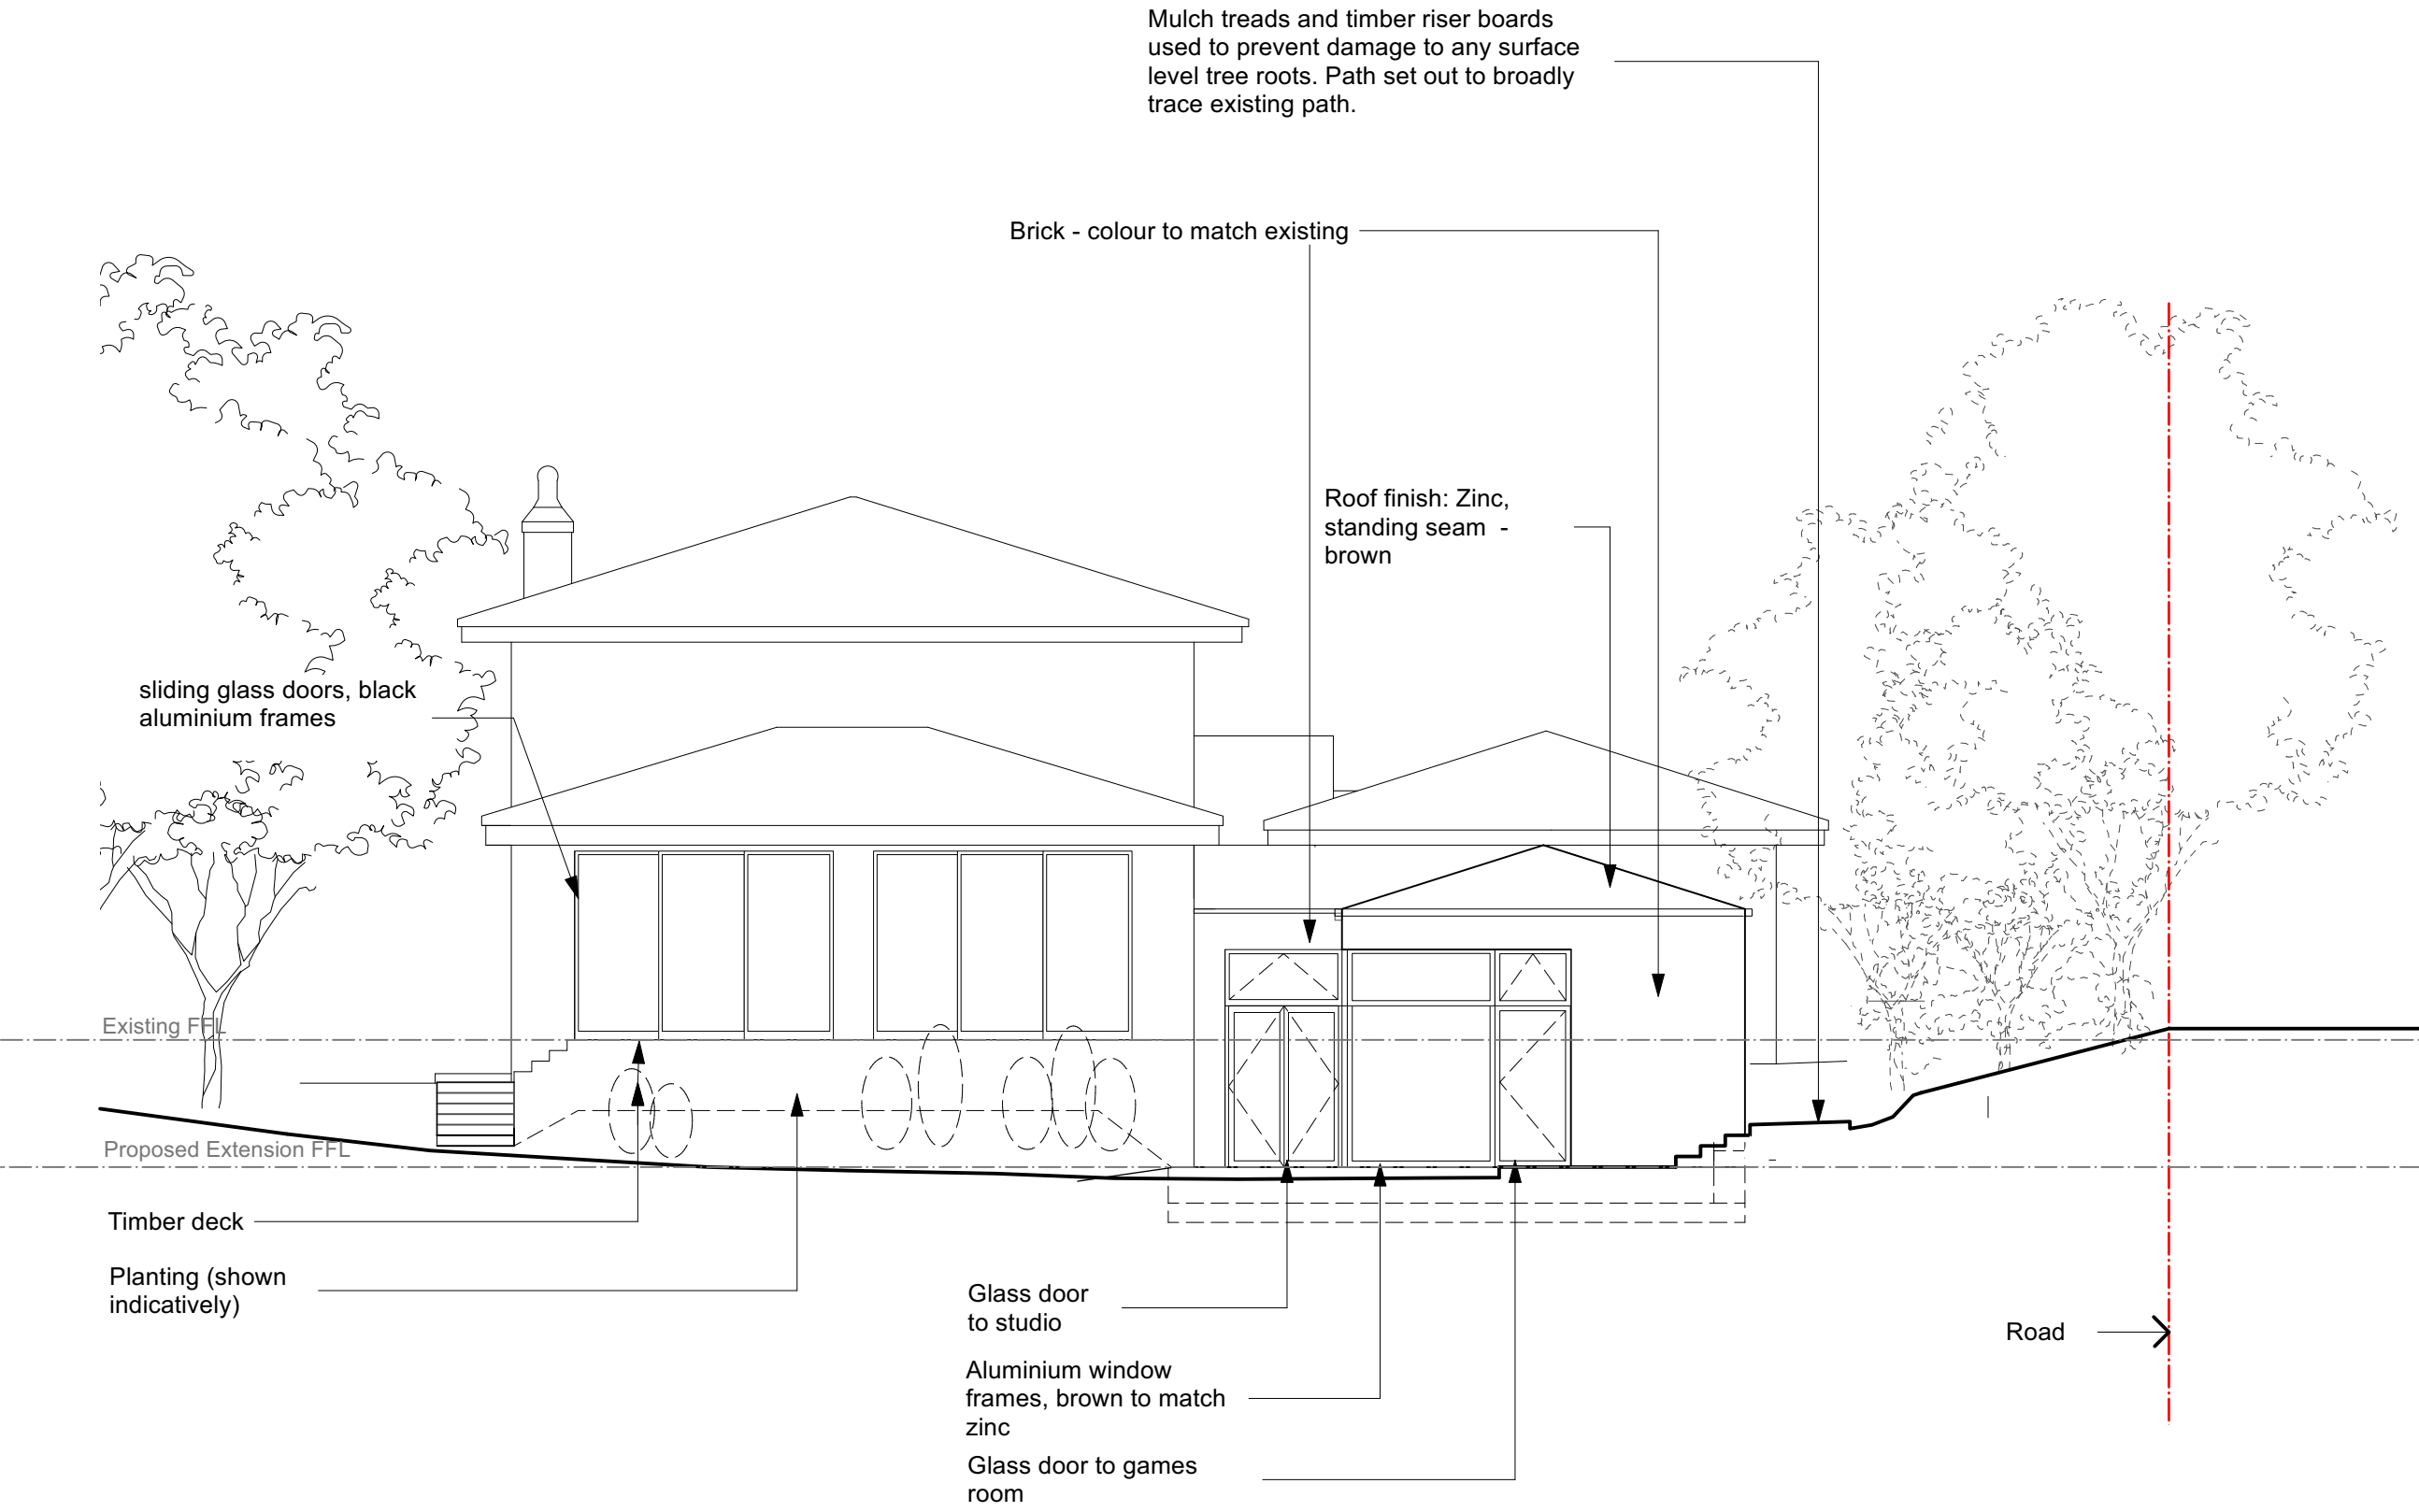

REAR / SOUTH WEST ELEVATION - PROPOSED



Proposed Zinc finish to roof and walls - BROWN



Existing brickwork/mortar