



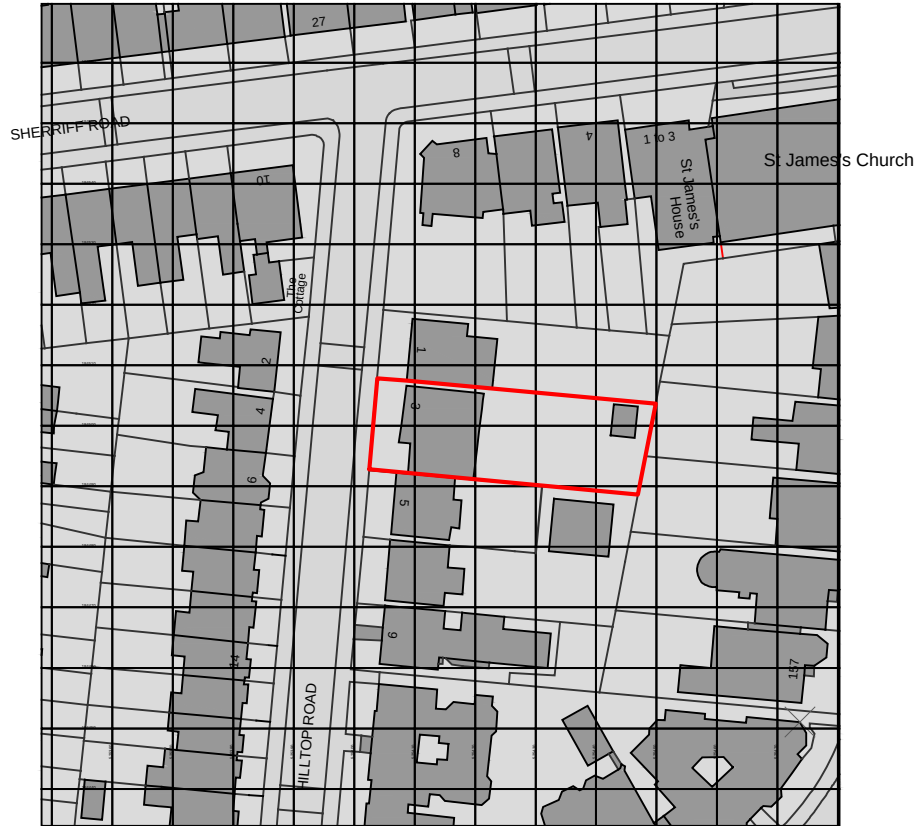

Site Location Plan
scale 1:1250

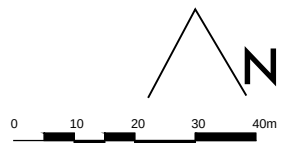

P1: First Issue 04.2022

PLANNING

PROJECT NAME
3 Hilltop Road
London, NW6 2QA

DRAWING
Site Location Plan

DATE
March 2022

SCALE
1:1250 @ A4

DRAWING NO.
PLANNING : F | 0 | 0001 | P1

DRAWN BY
CF

CHECKED BY
CS

STEYN STUDIO

Unit G1 | Lion Works | 55-57 Wallis Road | London | E9 5LH
email: io@snfteynstudio.com mobile: +44 (0) 7930 808586