


Section A - A
Scale 1:50

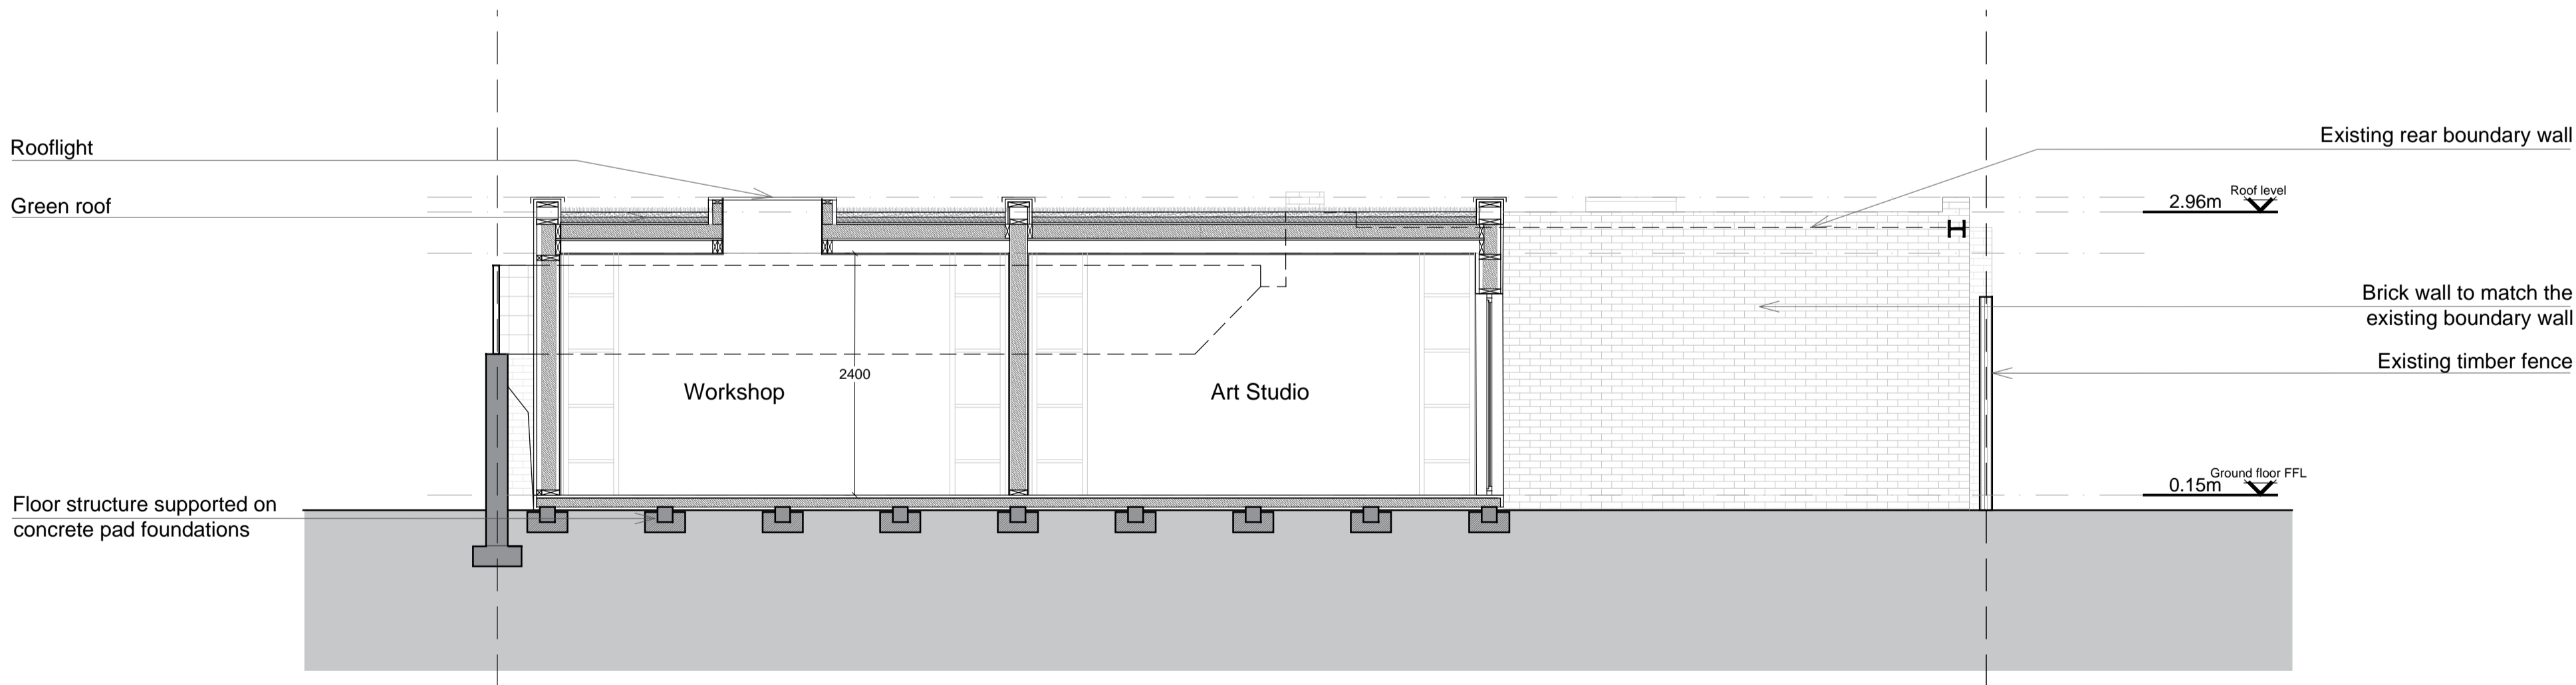

Section B - B
Scale 1:50



NOTES
ALL DIMENSIONS TO BE CHECKED ON SITE PRIOR TO COMMENCEMENT
OF WORK. NO SCALING. ANY DISCREPANCIES TO BE REPORTED TO THE
ARCHITECT. ©

KEY PLAN

REV	DATE	COMMENT
P1	01.04.22	First Issue

PLANNING

STEYN STUDIO
Unit G1 | Lion Works | 55-57 Wallis Road
London, E9 5UH
mob: 07930808586 | tel: +44 (0) 20 323 90228
email: info@steynstudio.com | web: steynstudio.com

PROJECT NAME	Garden Pavilion
ADDRESS	3 Hilltop Road London, NW62QA
DRAWING	Sections
DRAWING NO.	D 0 200 P1
DATE	April 2022
SCALE	1:50 @ A1
DRAWN BY	CF
CHECKED BY	CS

D 0 200	P1
-------------	----