
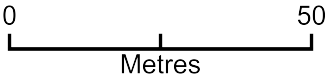


Drawing to be read in conjunction with all architect and consultants information.
Do not scale from drawing - ALL dimensions in mm & allow 50mm tolerance.
All dimensions to be checked on site. Drawing only to be used for purposes indicated.

GENERAL NOTES

66A Priory Road

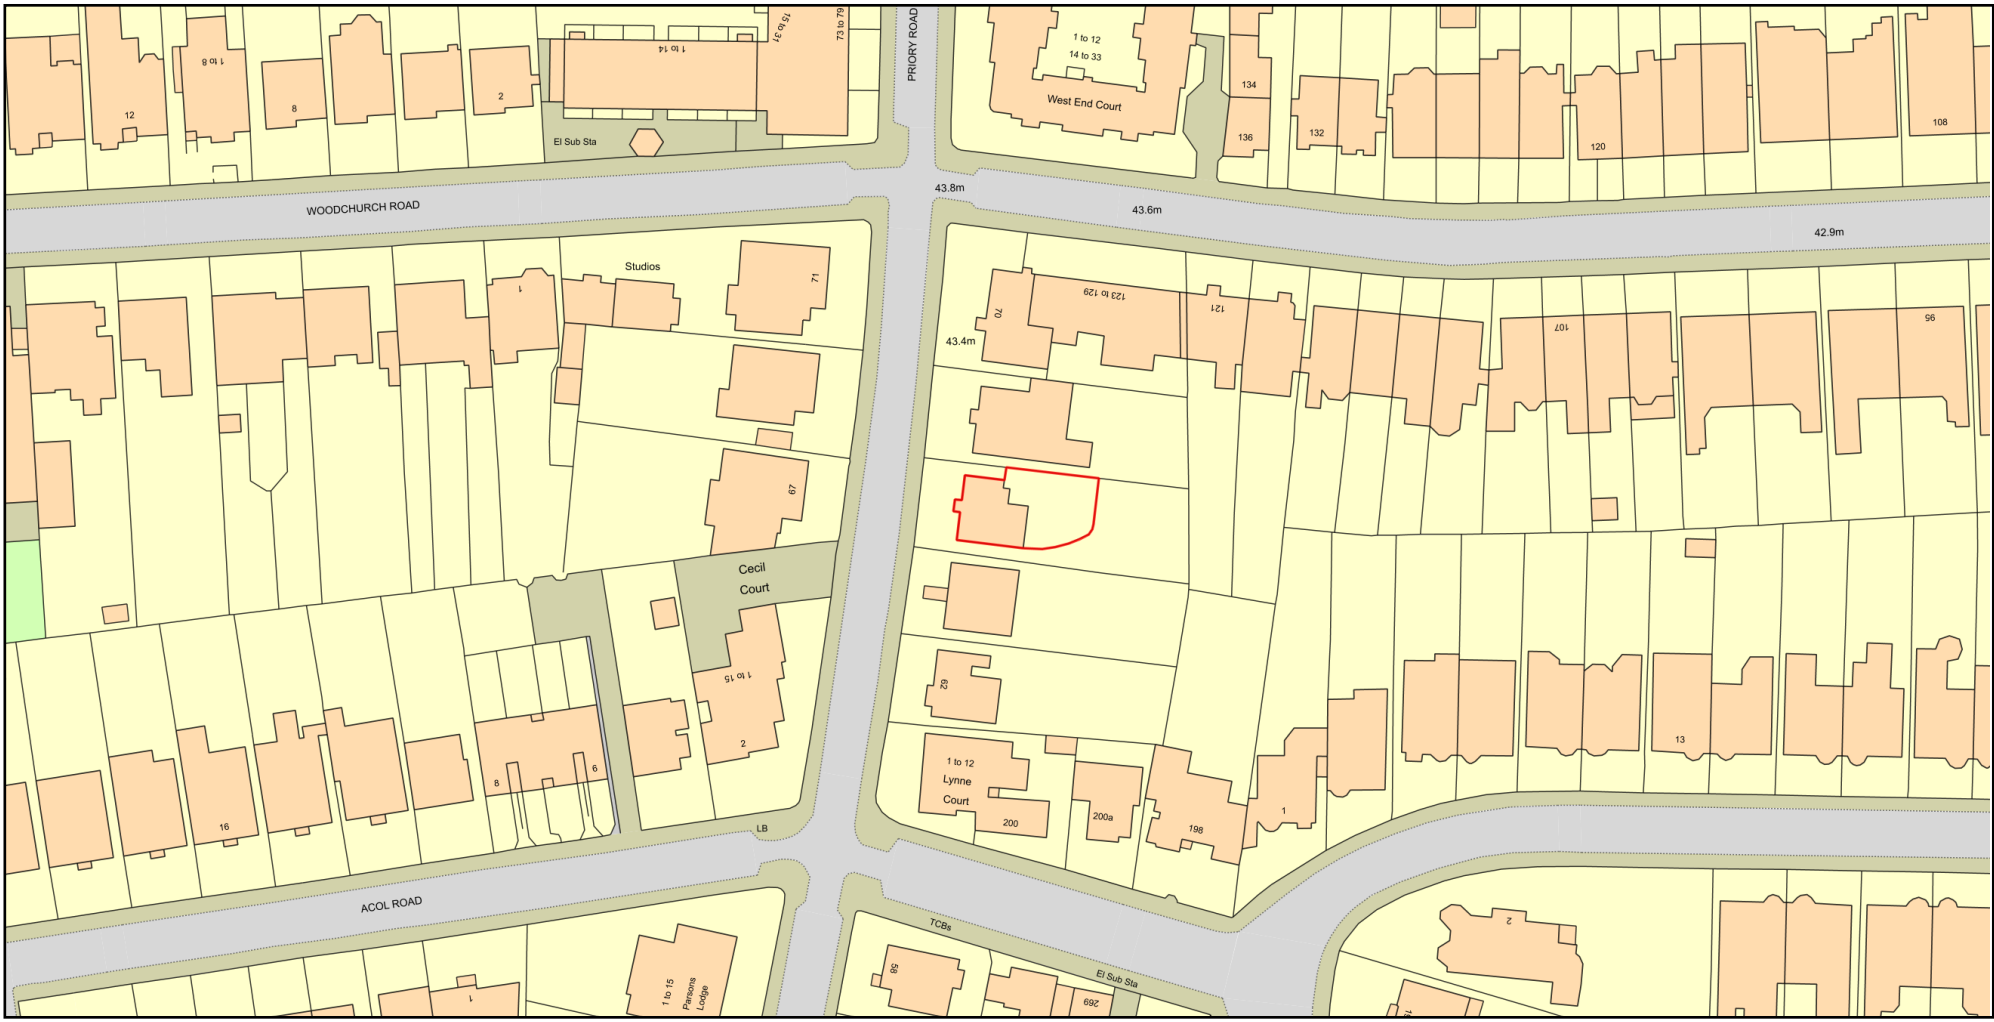

Plan Produced for: Kate Levy
Date Produced: 24 Sep 2021
Plan Reference Number: TQRQM21267122015548
Scale: 1:1250 @ A3
© Crown copyright and database rights 2021 OS 100042766

Rev.	Date	Note
Project: 173-PrR-C		
Client: Steve Hooper & Fataneh Hamisi		
Site: 66C Priory Road London, NW6 3RE		
Title: Site Location Plan		
Scale: 1:1250	Sheet Size: ISO A3	Date: 05/11/2020
Drawn by: PT	Checked by:	Approved by:
Job No. Status	Drawing No. & Revision	Prefix
173 Stage 1	173-IN-050	P

