


GENERAL NOTES

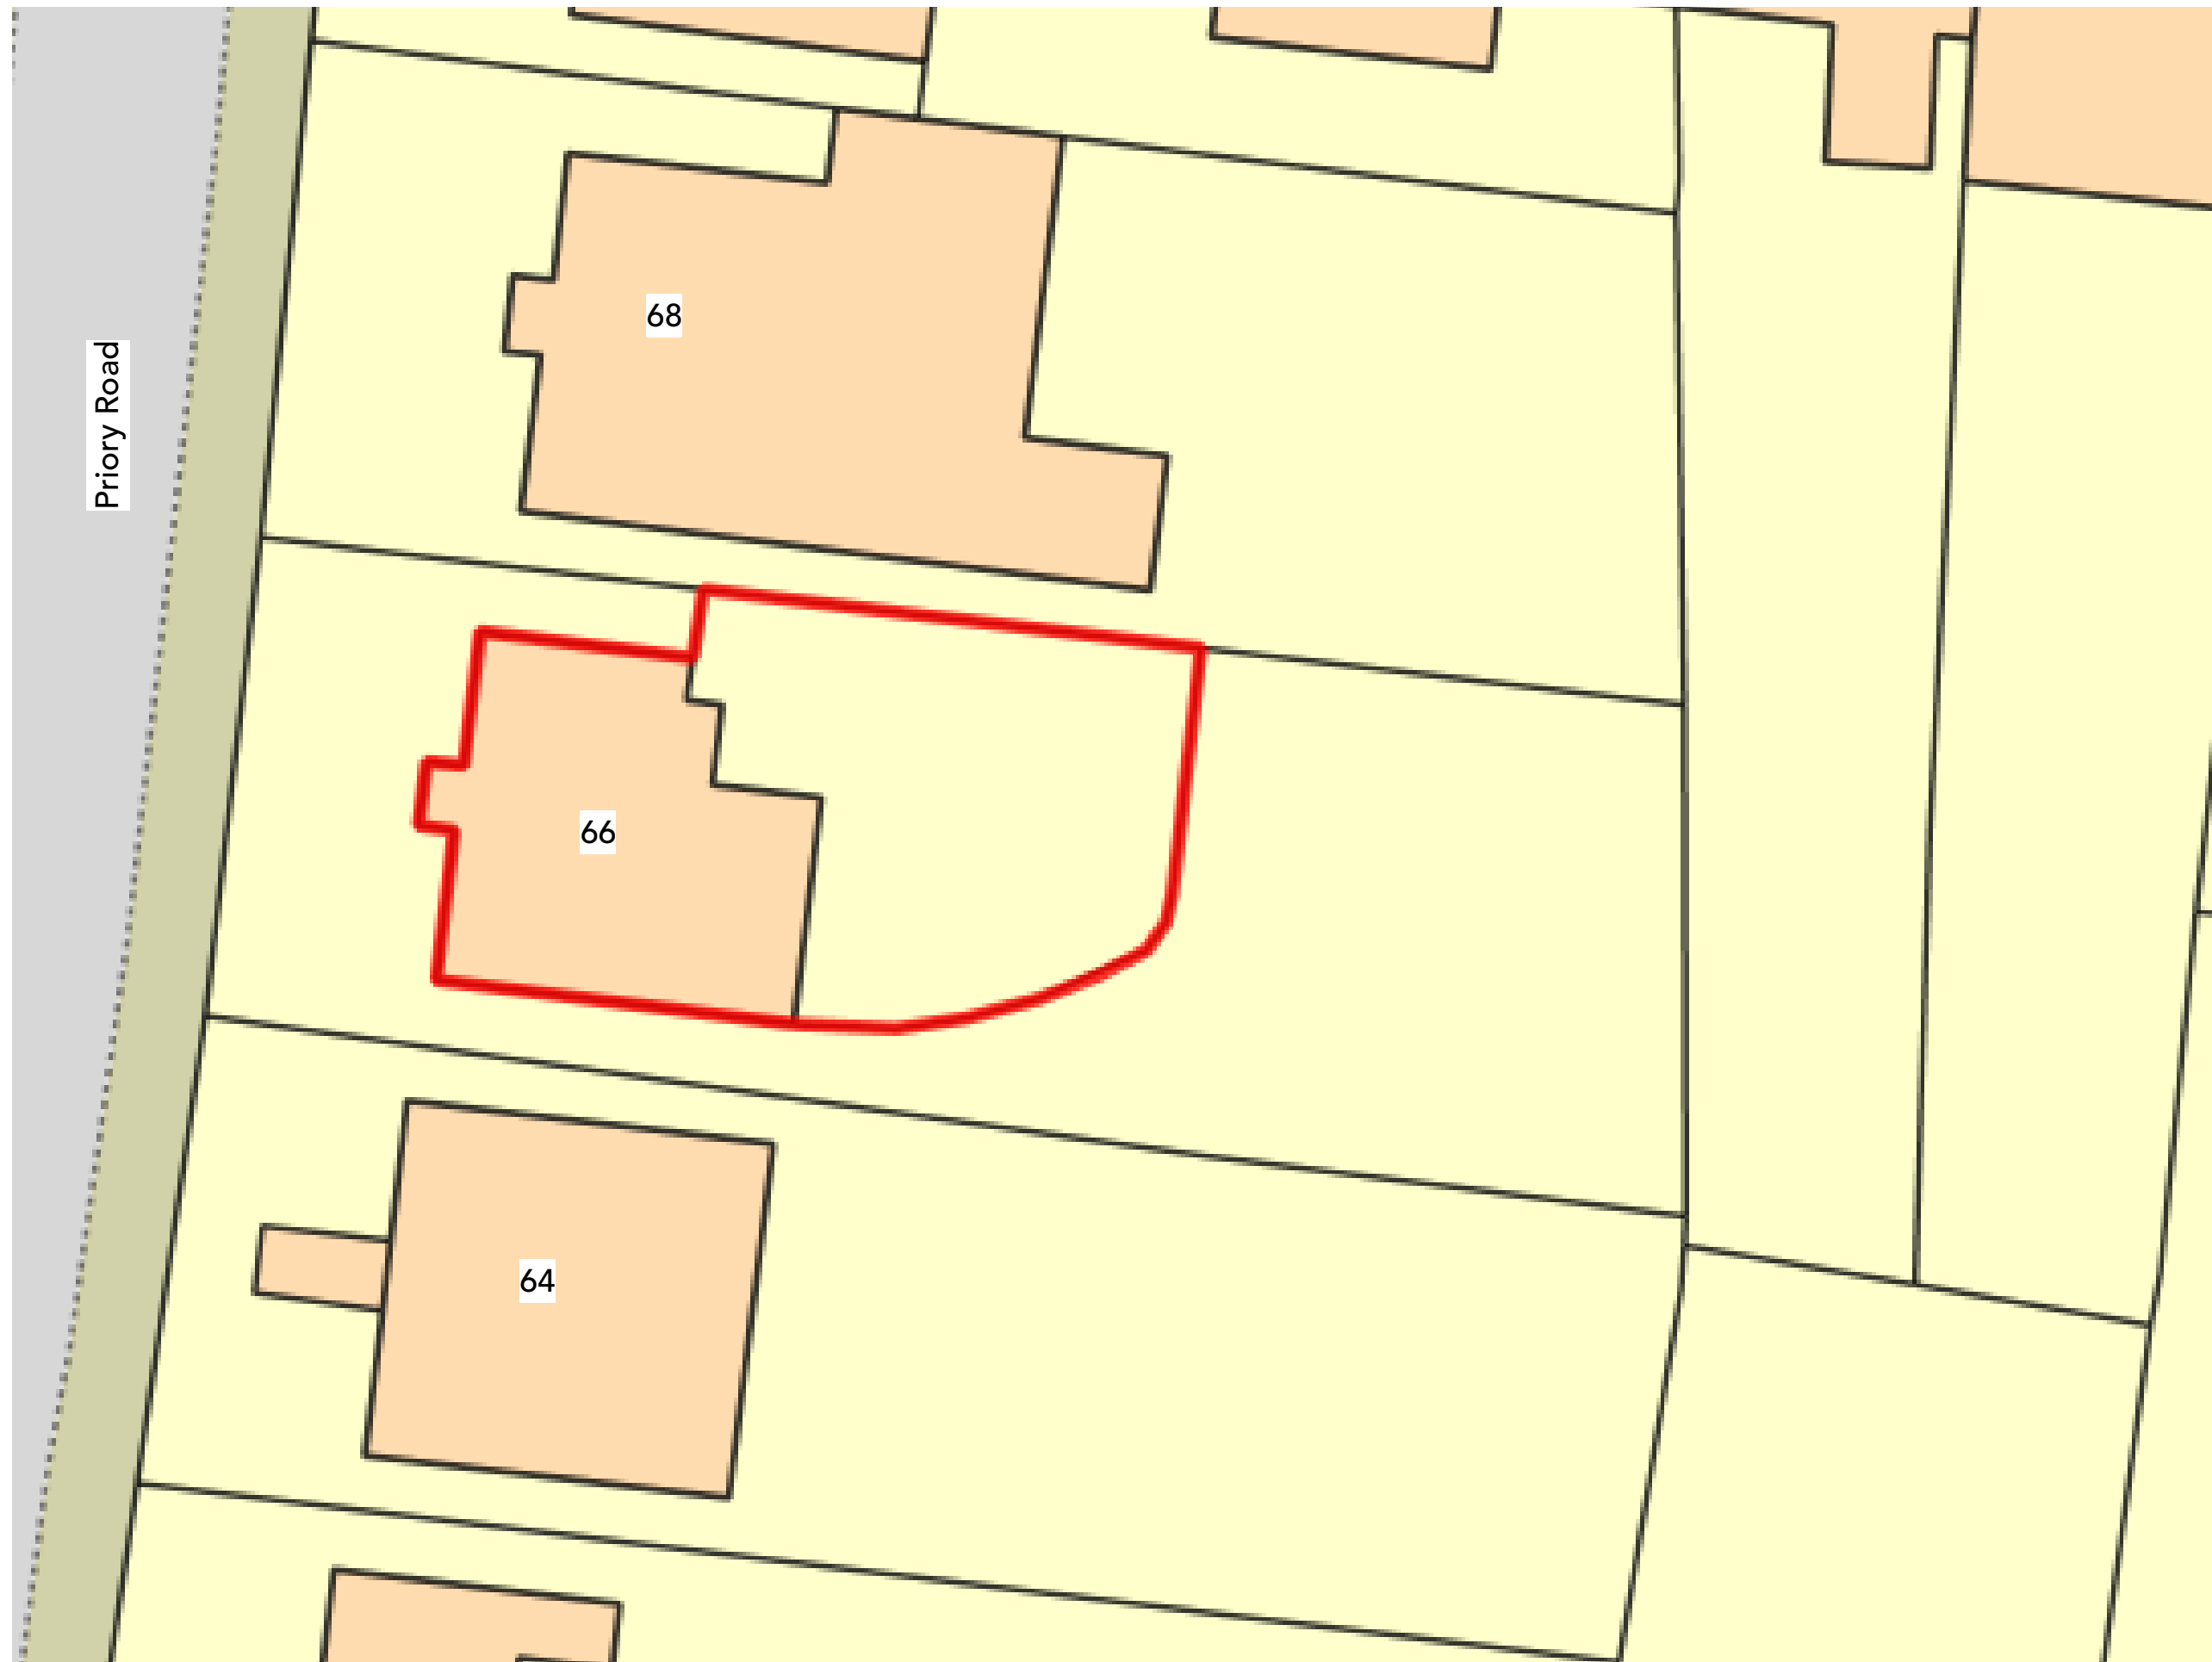


Priory Road

68

66

64

Site Layout

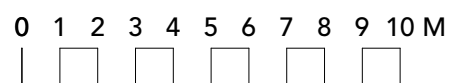

Rev.	Date	Note

Project: **173-PrR-C**
 Client: Steve Hooper & Fataneh Hamisi
 Site: 66C Priory Road London, NW6 3RE

Title: Site Layout Plan
 Scale: 1:200 Sheet Size: ISO A3 Date: 03/03/2021
 Drawn by: PT Checked by: Approved by:

Job No. Status	Drawing No. & Revision	Prefix
173 Stage 1	173-IN-051	P