



Existing
Side Elevation B:B

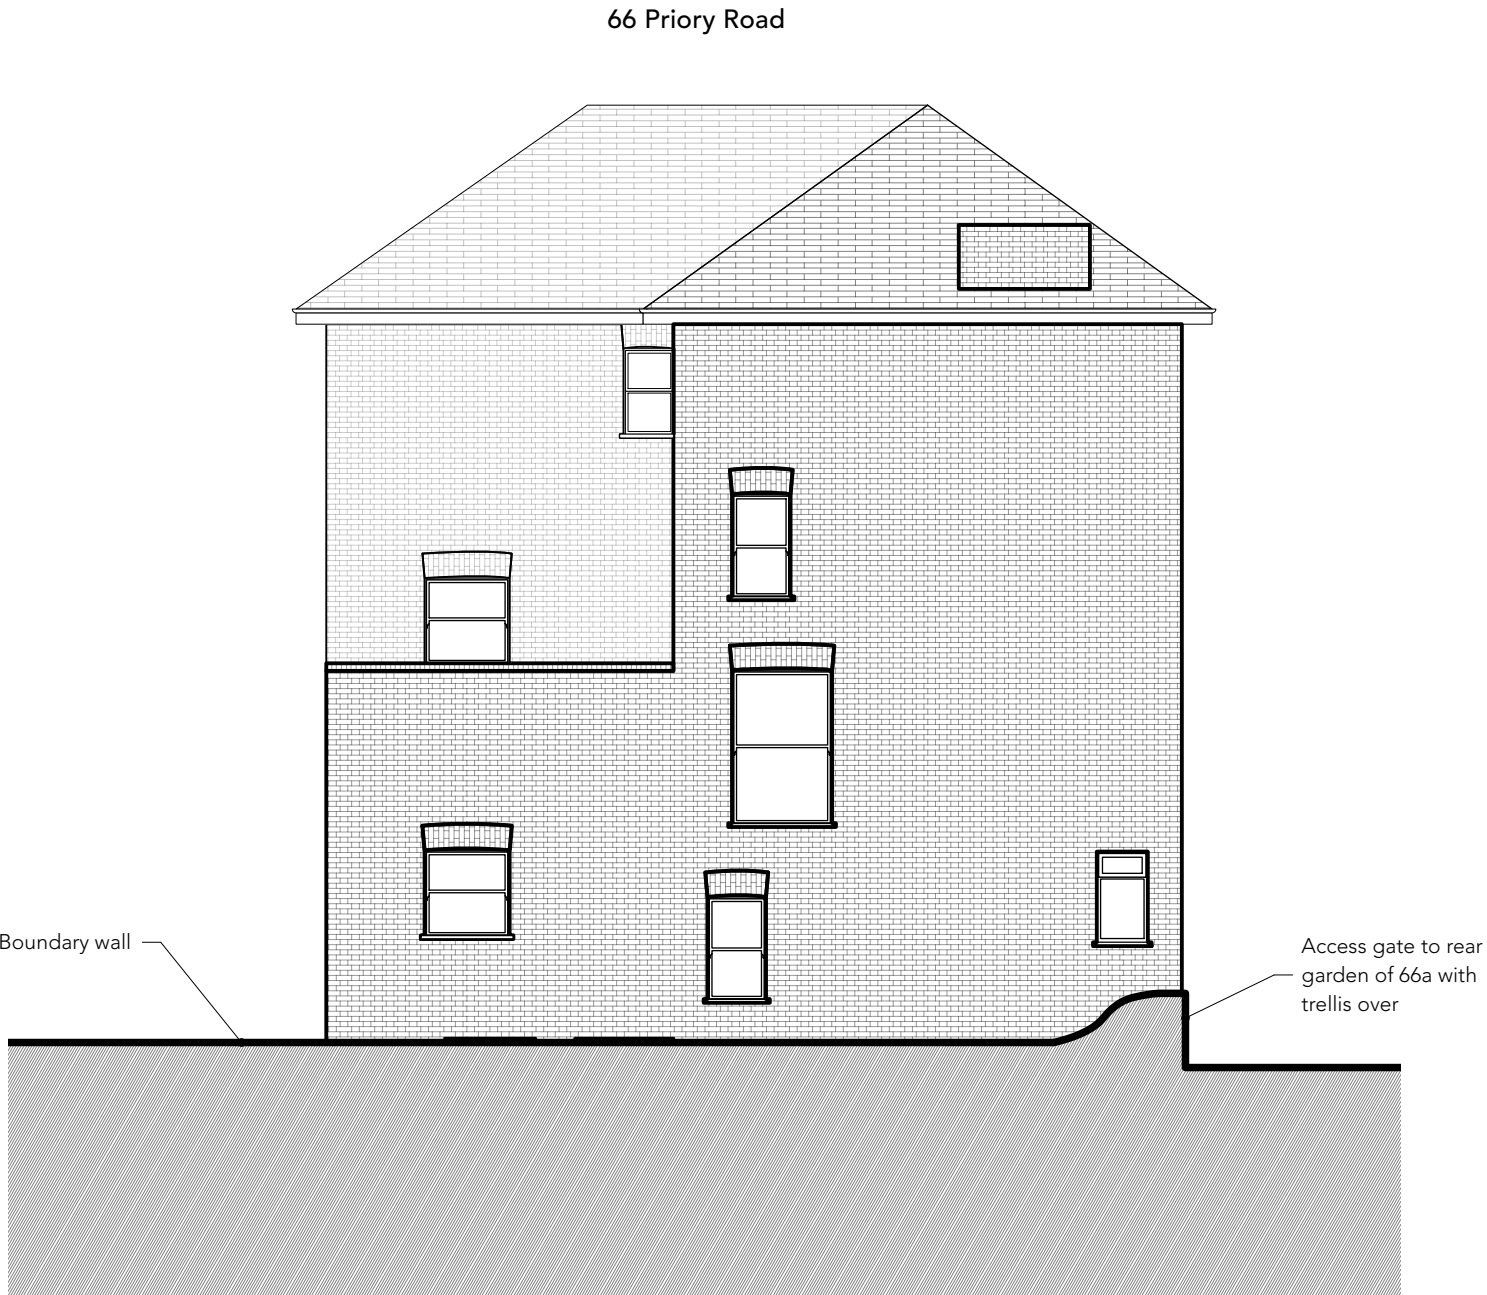

Existing View From No. 68
Side Elevation D:D

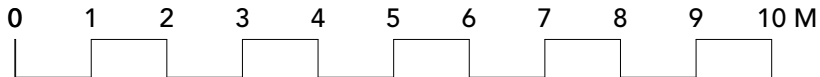

tierney architects
14 Bevington Road, London, W10 5TN
e: paul@tierneyarchitects.com w: www.tierneyarchitects.com

GENERAL NOTES

Drawing to be read in conjunction with all architect and consultants information.
Do not scale from drawing - ALL dimensions in mm & allow 50mm tolerance.
All dimensions to be checked on site. Drawing only to be used for purposes indicated.

Rev.	Date	Note
Project: 173-PrR-C		
Client: Steve Hooper & Fataneh Hamisi		
Site: 66C Priory Road London, NW6 3RE		
Title: Existing Elevations		
Scale: 1:100	Sheet Size: ISO A3	Date: 24/09/2021
Drawn by: PT	Checked by:	Approved by:
Job No. Status	Drawing No. & Revision	Prefix
173 Stage 1	173-IN-201	P