




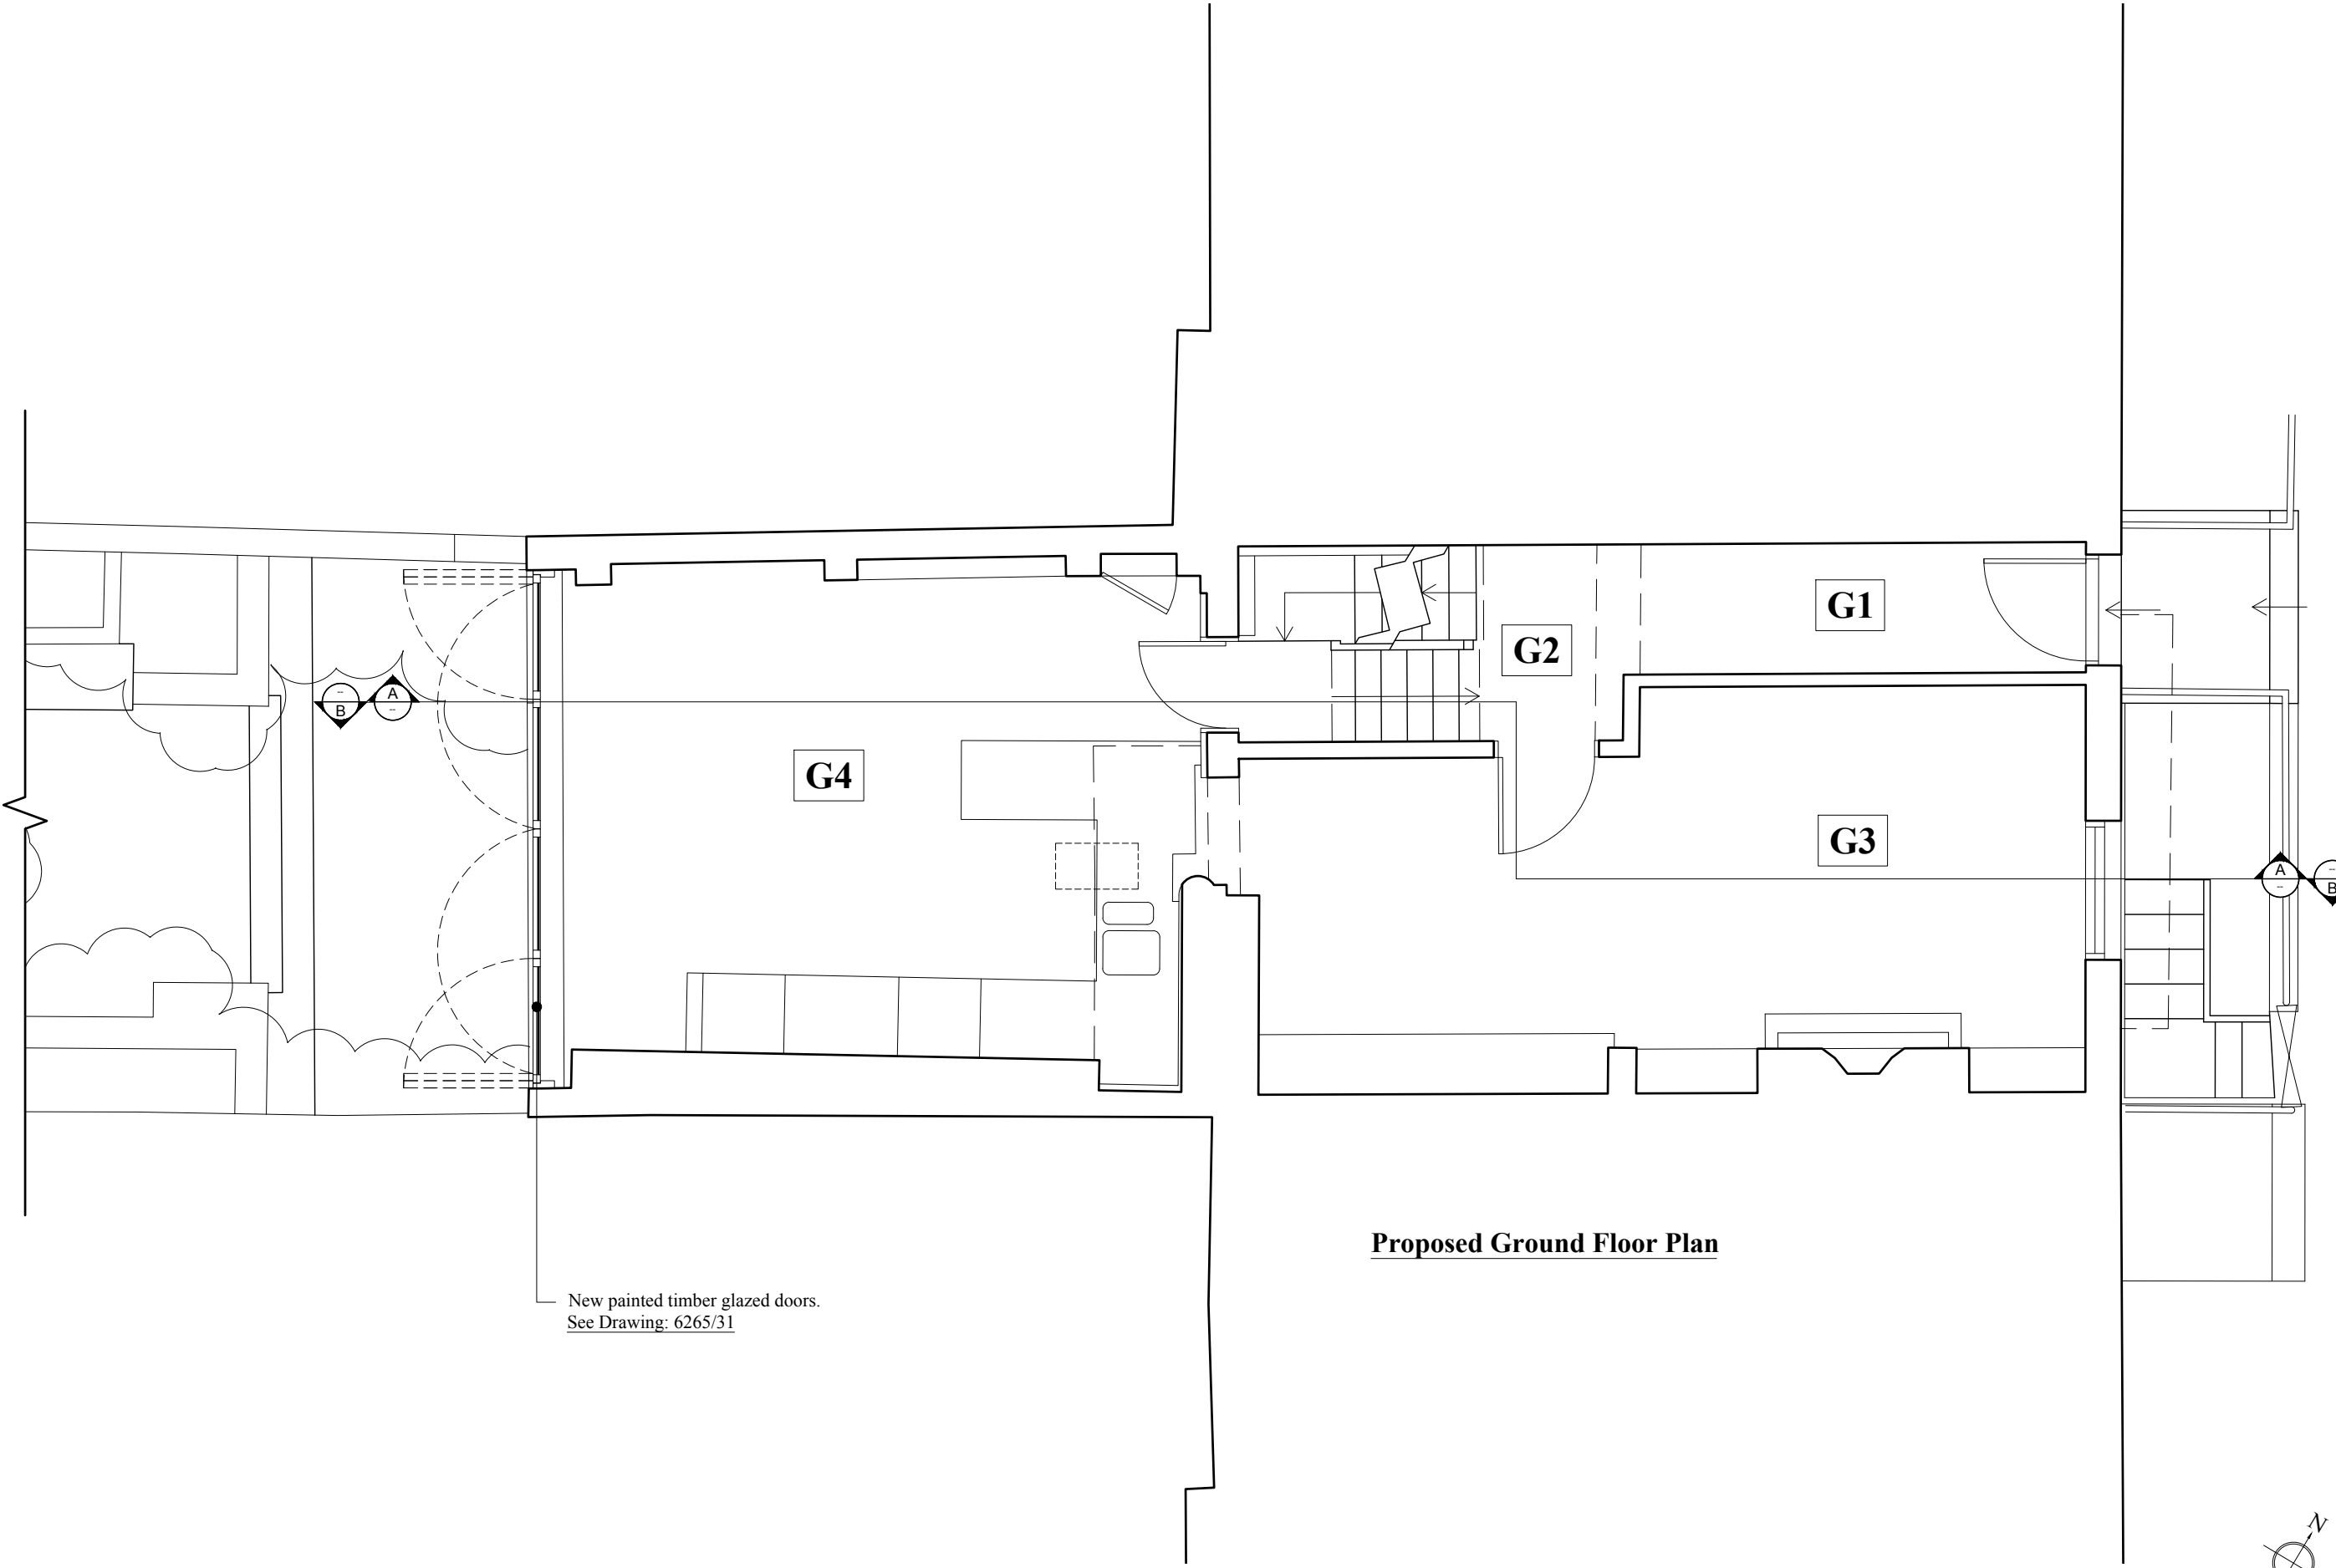

Proposed Ground Floor Plan

New painted timber glazed doors.
See Drawing: 6265/31

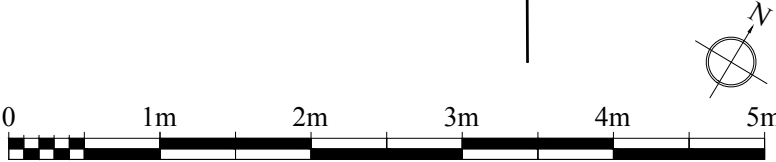

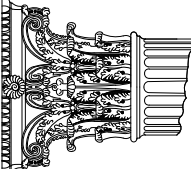

RUSSELL TAYLOR ARCHITECTS
mail@rtarchitects.co.uk
LONDON
CORNWALL
© Russell Taylor Architects own the copyright to this drawing and design

Rev. A 25.03.22 Changed to Client Requirement

119 Arlington Road
PROPOSED -Ground Floor

Scale
1:50
@ A3 Size

No. 6268/13 Rev. A

Date
November 2021 Drawn
PG