



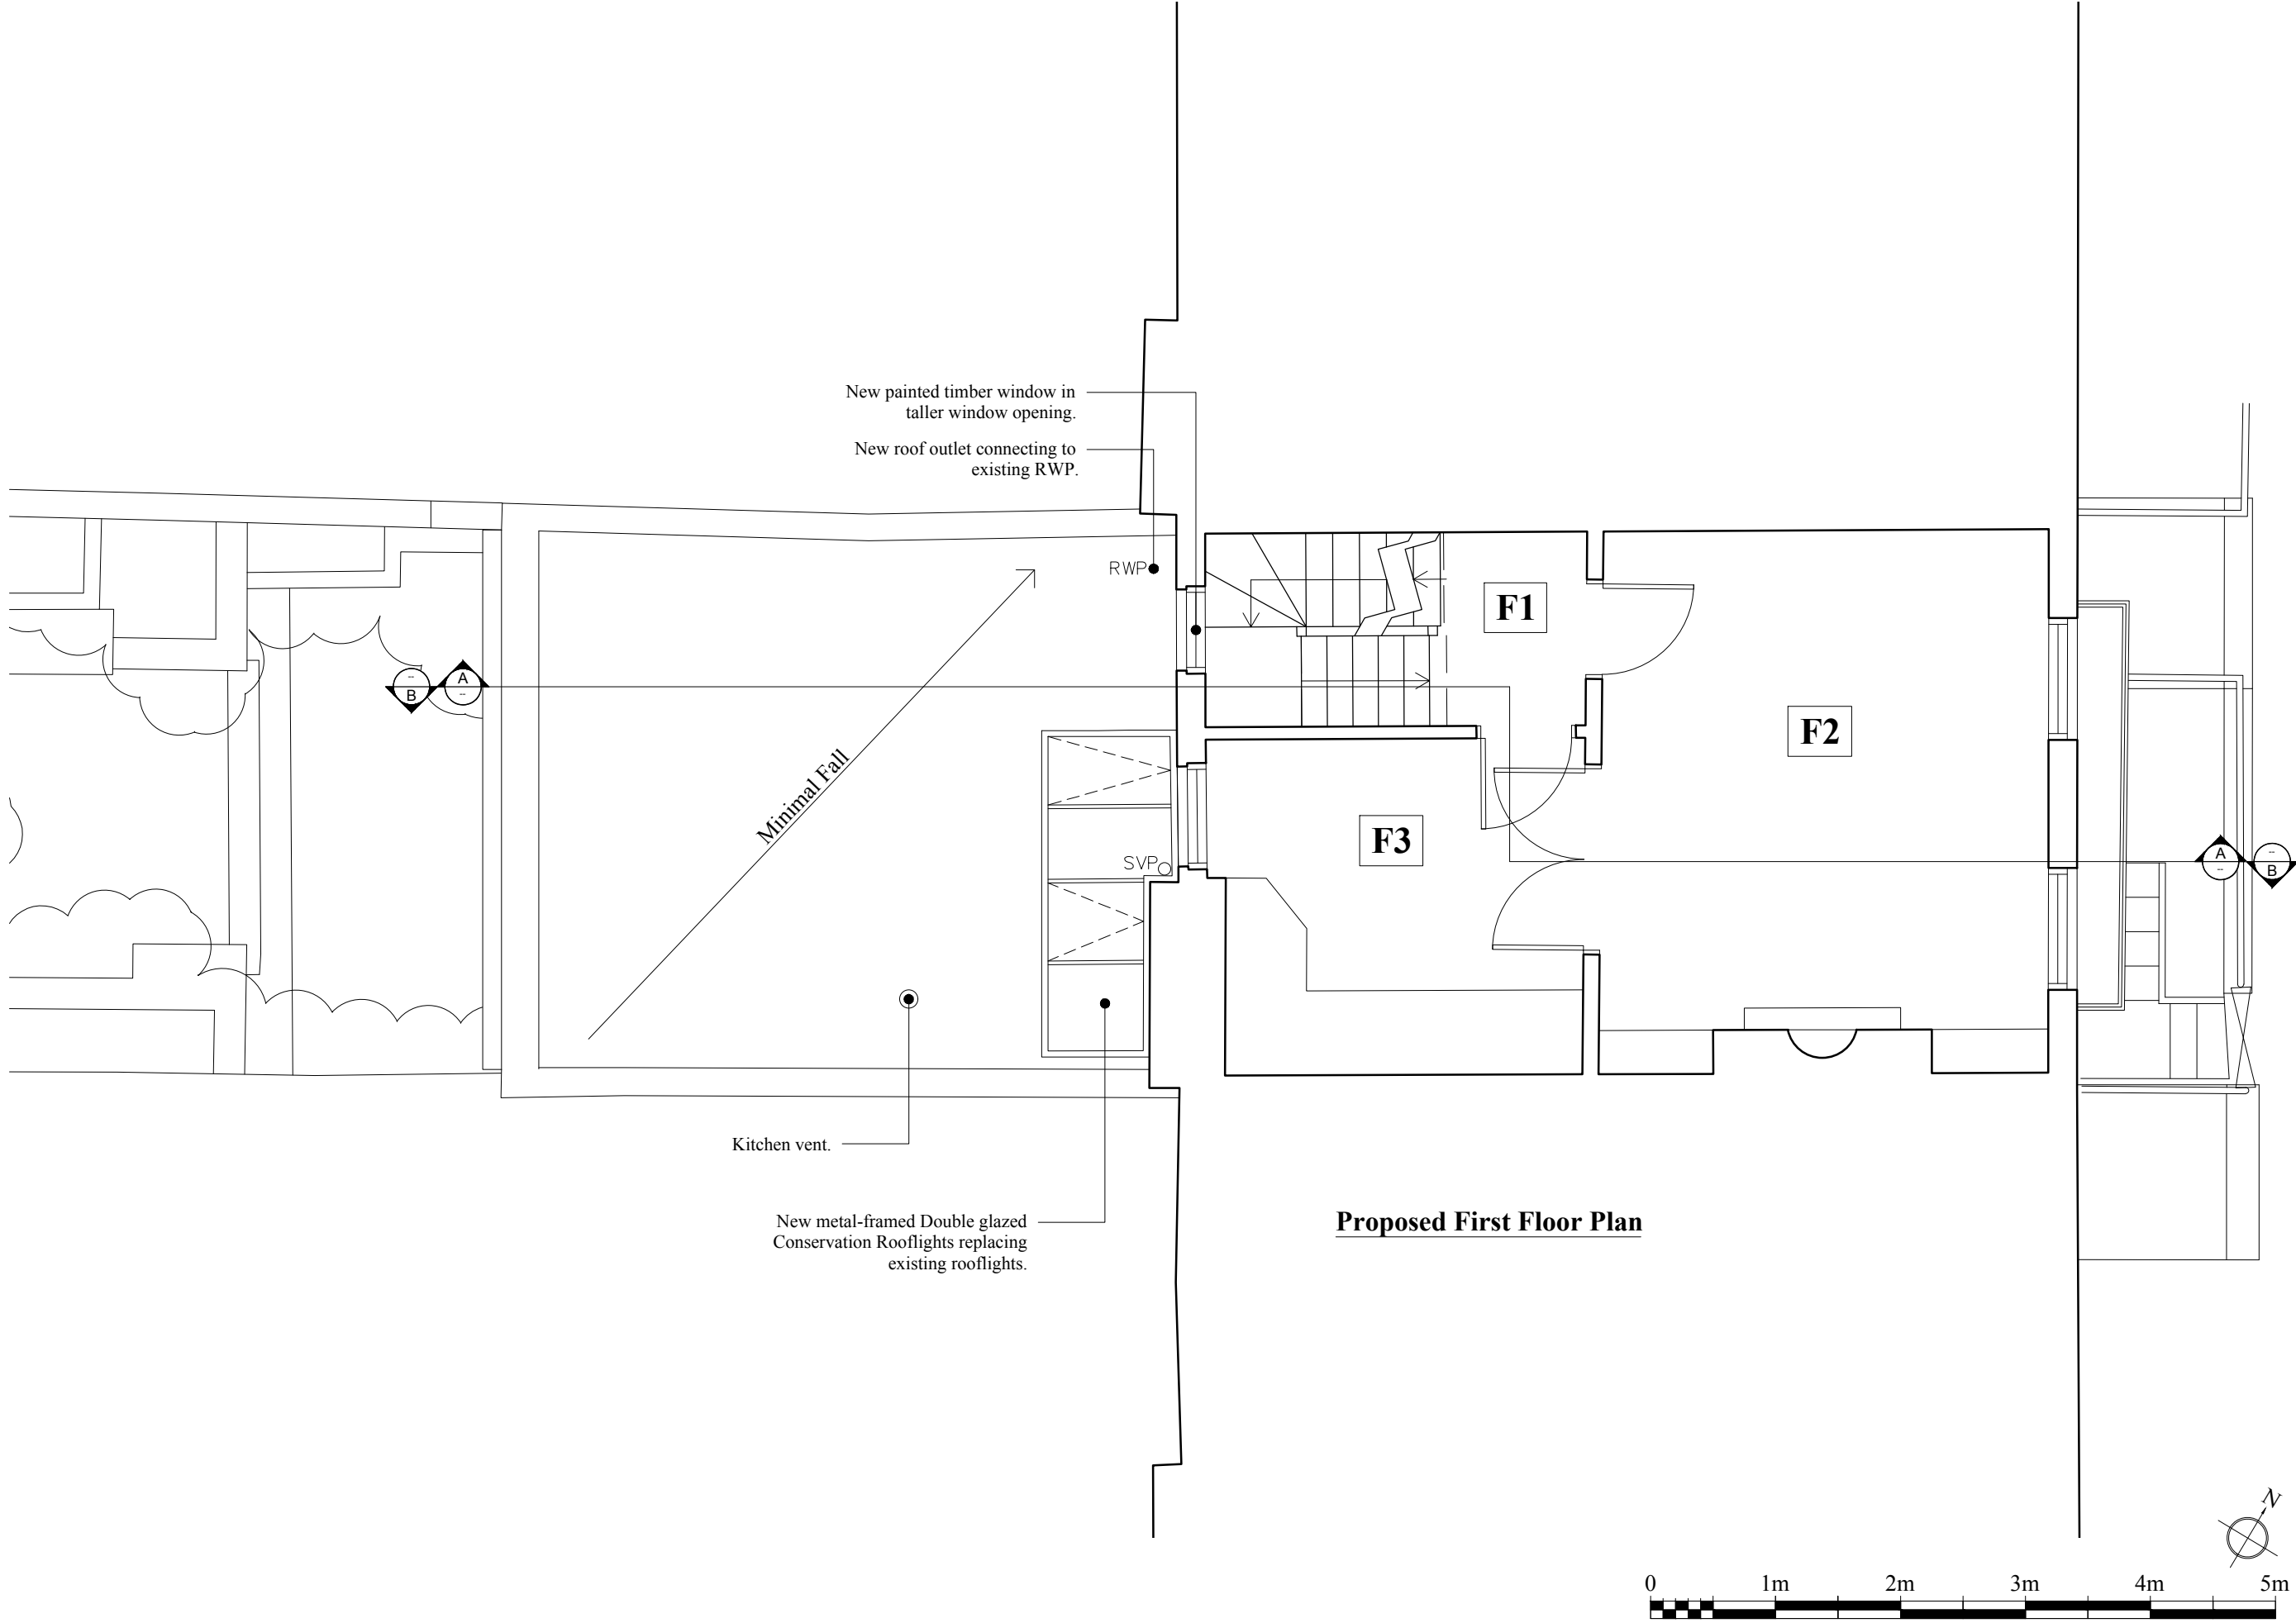

Proposed First Floor Plan

119 Arlington Road PROPOSED -First Floor	No.	6268/14	Rev.	--
	Scale	1:50	Date	November 2021
	Drawn	PG		
	@ A3 Size			

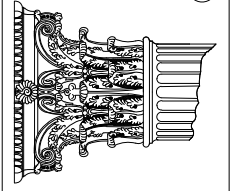

RUSSELL TAYLOR ARCHITECTS
mail@rtarchitects.co.uk
LONDON
CORNWALL
© Russell Taylor Architects own the copyright to this drawing and design

www.rtarchitects.co.uk
TEL: 020 7261 1984
TEL: 01503 273 092