

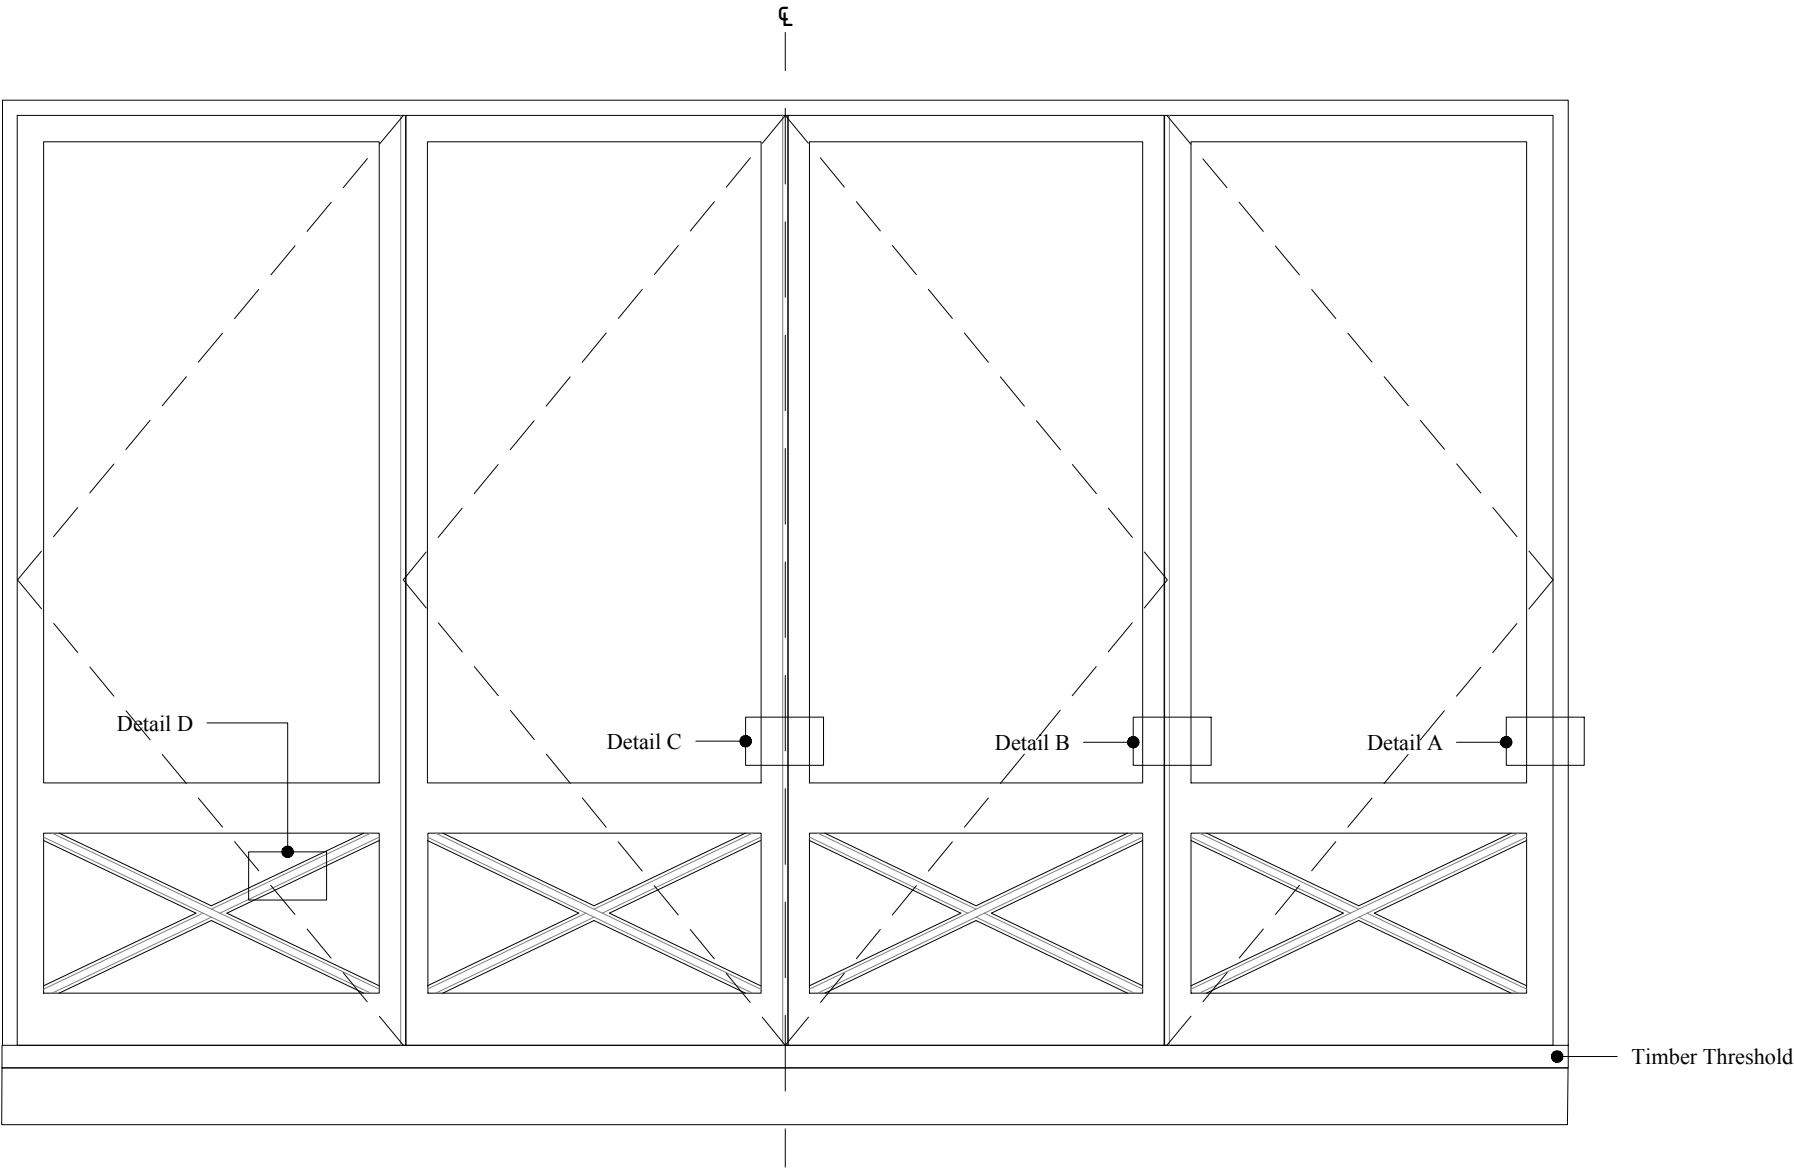


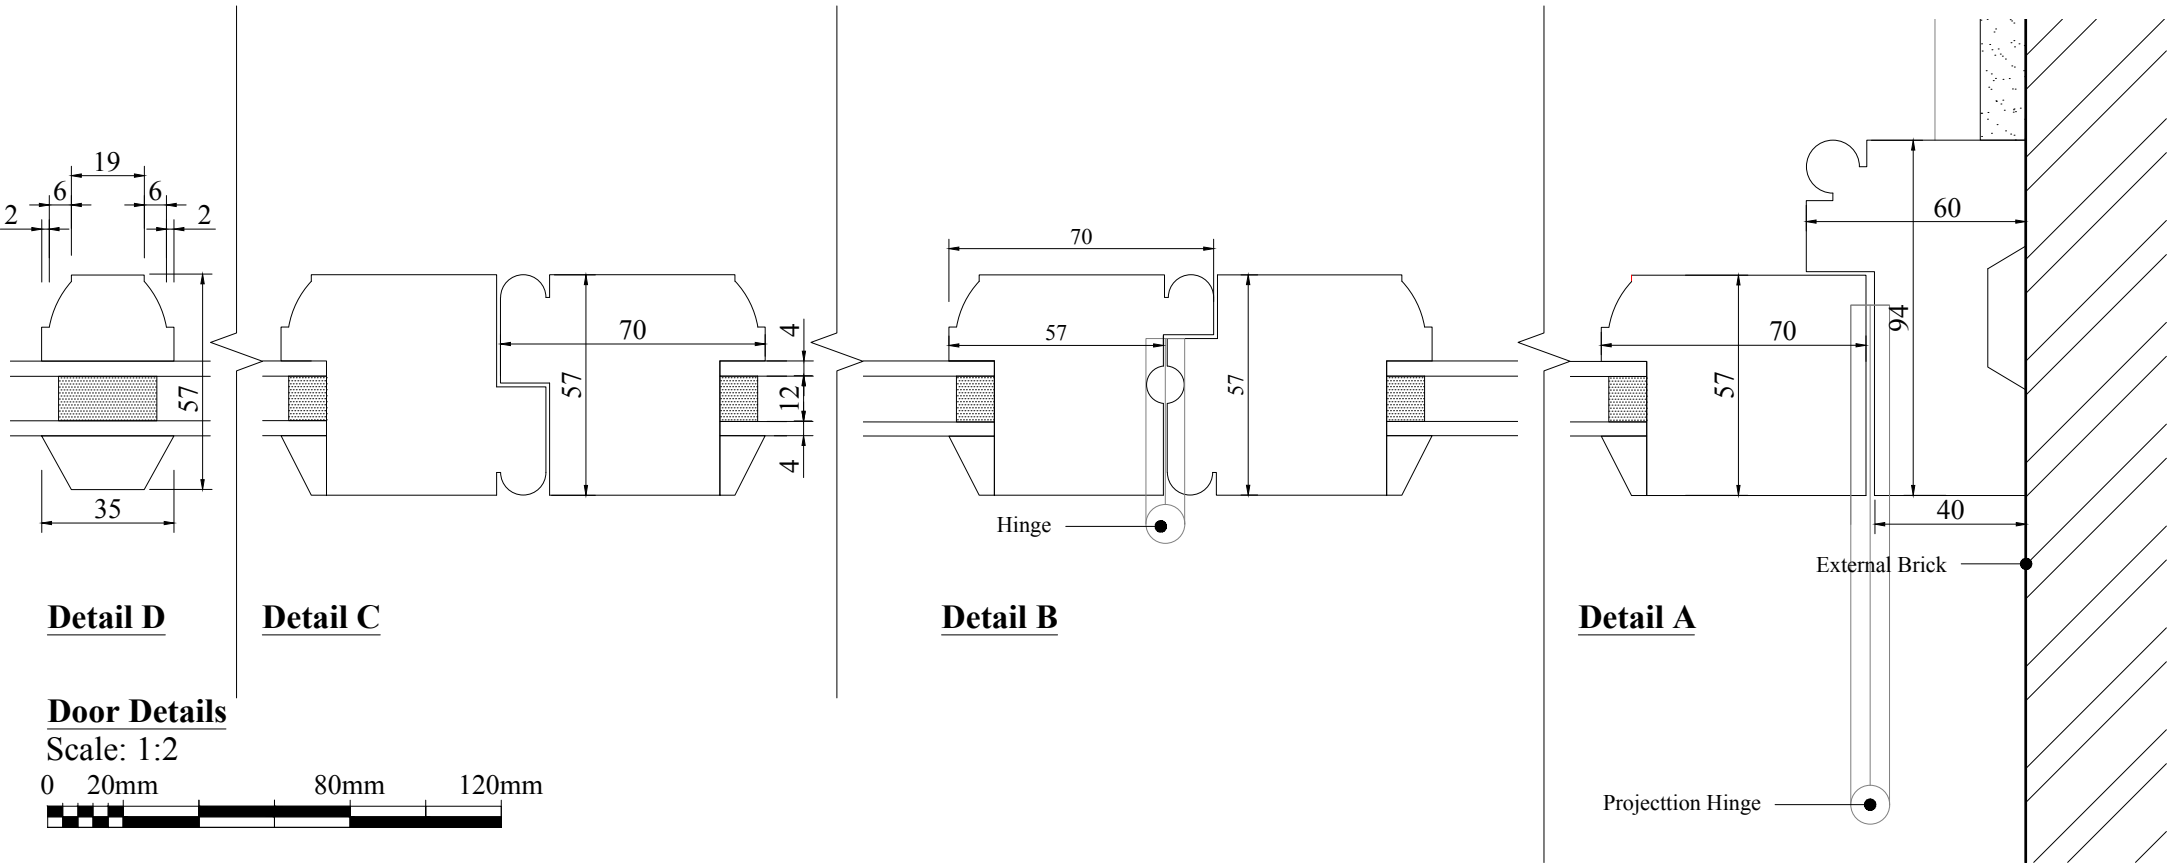

Door Elevation

Scale: 1:20

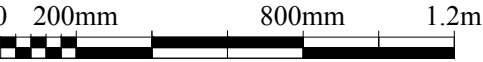

Detail D



Detail C

Detail B

Detail A

Door Details

Scale: 1:2

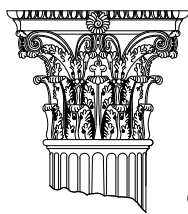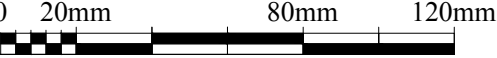

RUSSELL TAYLOR ARCHITECTS

mail@rtarchitects.co.uk
LONDON
CORNWALL

www.rtarchitects.co.uk
TEL: 020 7261 1984
TEL: 01503 273 092

© Russell Taylor Architects own the copyright to this drawing and design

Rev. A 25.03.22 Changed to Client Requirement

No.	Rev.
119 Arlington Road	6268/31
PROPOSED	-G4 Patio Door Detail
Scale	Date
1:2, 1:20	March 2022
@ A3 Size	Drawn PG