




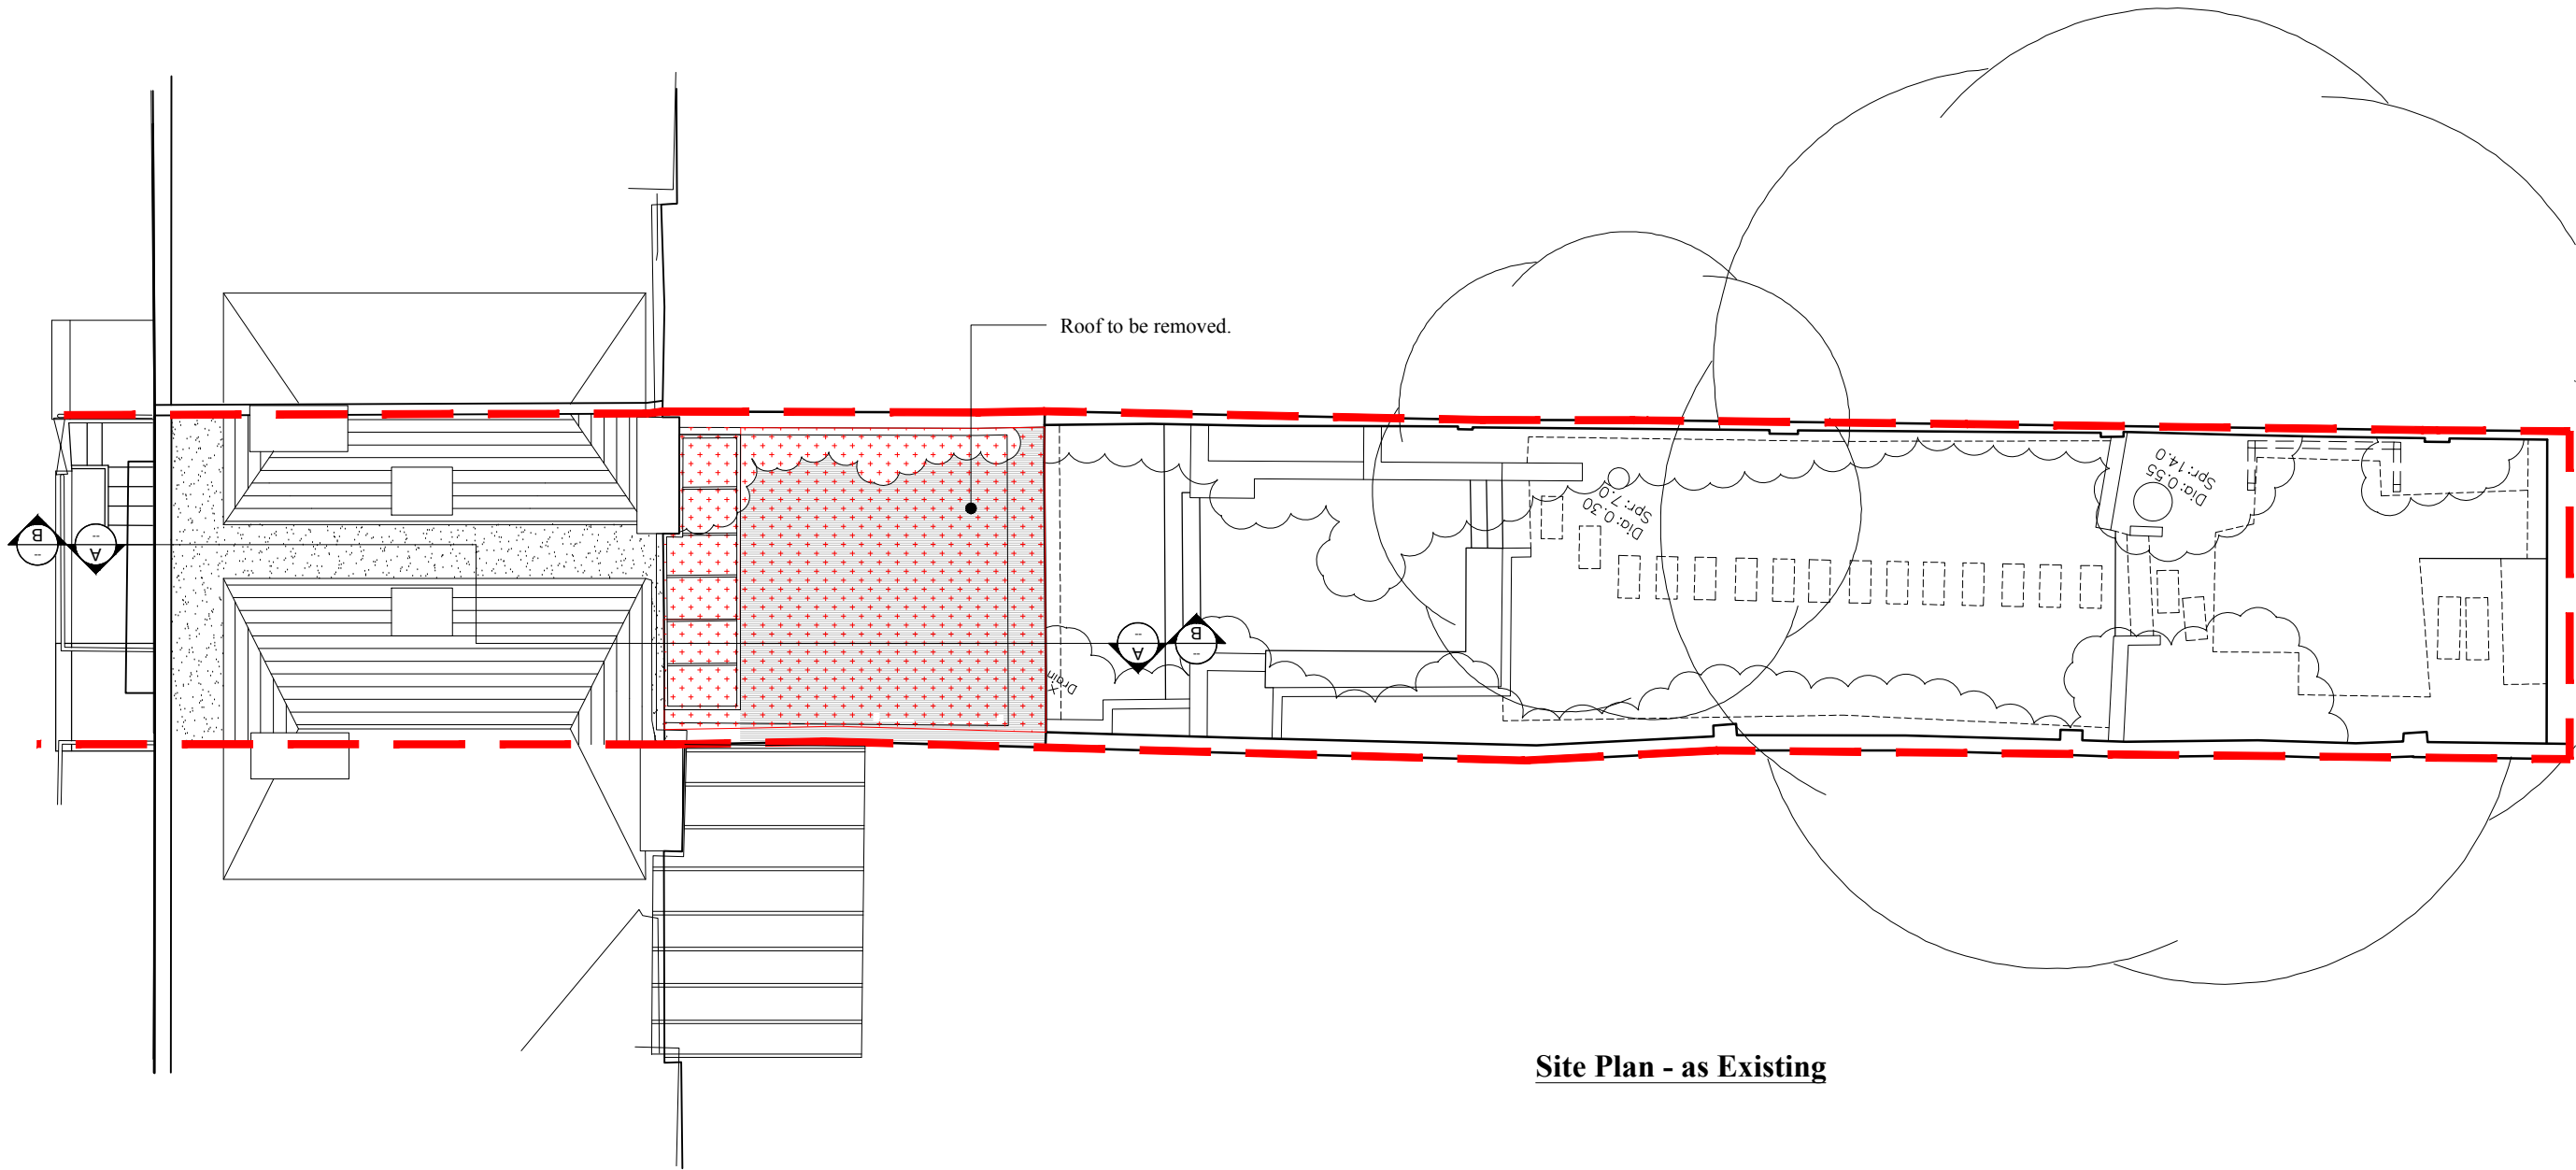

Site Plan - as Existing

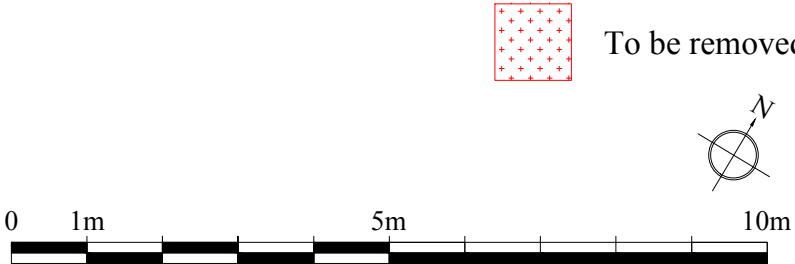

To be removed

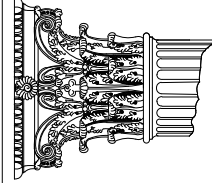

RUSSELL TAYLOR ARCHITECTS

mail@rtarchitects.co.uk
LONDON
CORNWALL
www.rtarchitects.co.uk
TEL: 020 7261 1984
TEL: 01503 273 092

© Russell Taylor Architects own the copyright to this drawing and design

119 Arlington Road	No.	6268/01	Rev.	--
EXISTING	-Site Plan	Date	November 2021	Drawn
Scale	1:100			PG
@ A3 Size				