



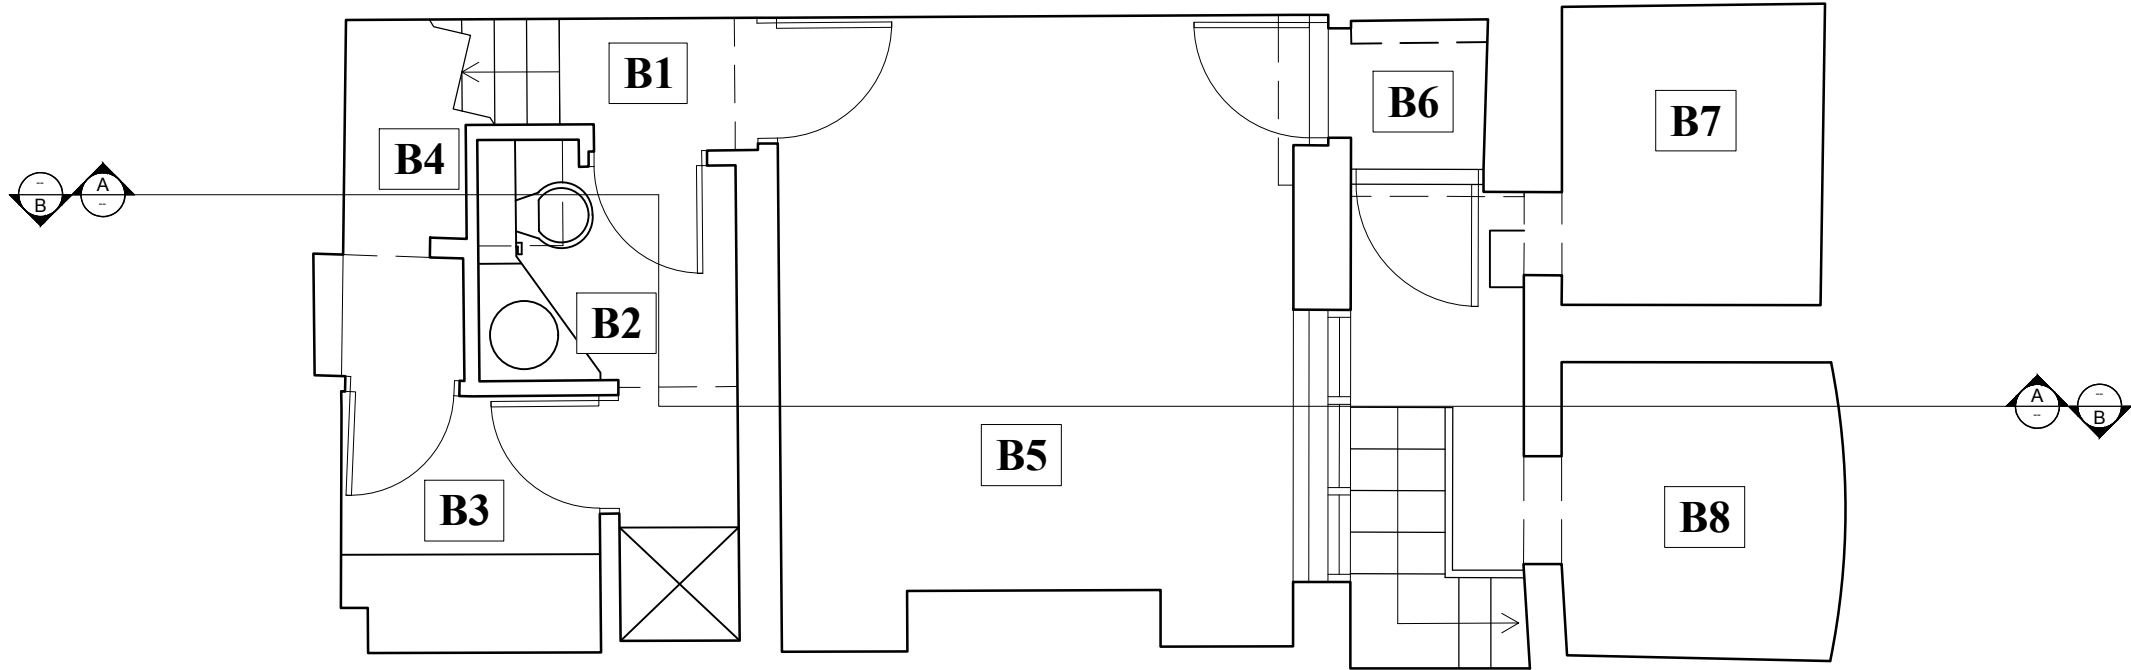

Lower Ground Floor Plan - as Existing
No work, all remains as existing.

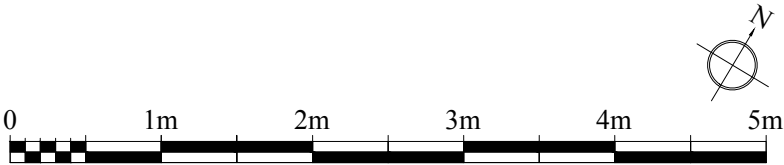

RUSSELL TAYLOR ARCHITECTS

mail@rtarchitects.co.uk
LONDON
CORNWALL

© Russell Taylor Architects own the copyright to this drawing and design

www.rtarchitects.co.uk
TEL: 020 7261 1984
TEL: 01503 273 092

119 Arlington Road
EXISTING - Lower Ground Floor
Scale
1:50
@ A3 Size
No. 6268/02
Date November 2021
Drawn PG
Rev. --