



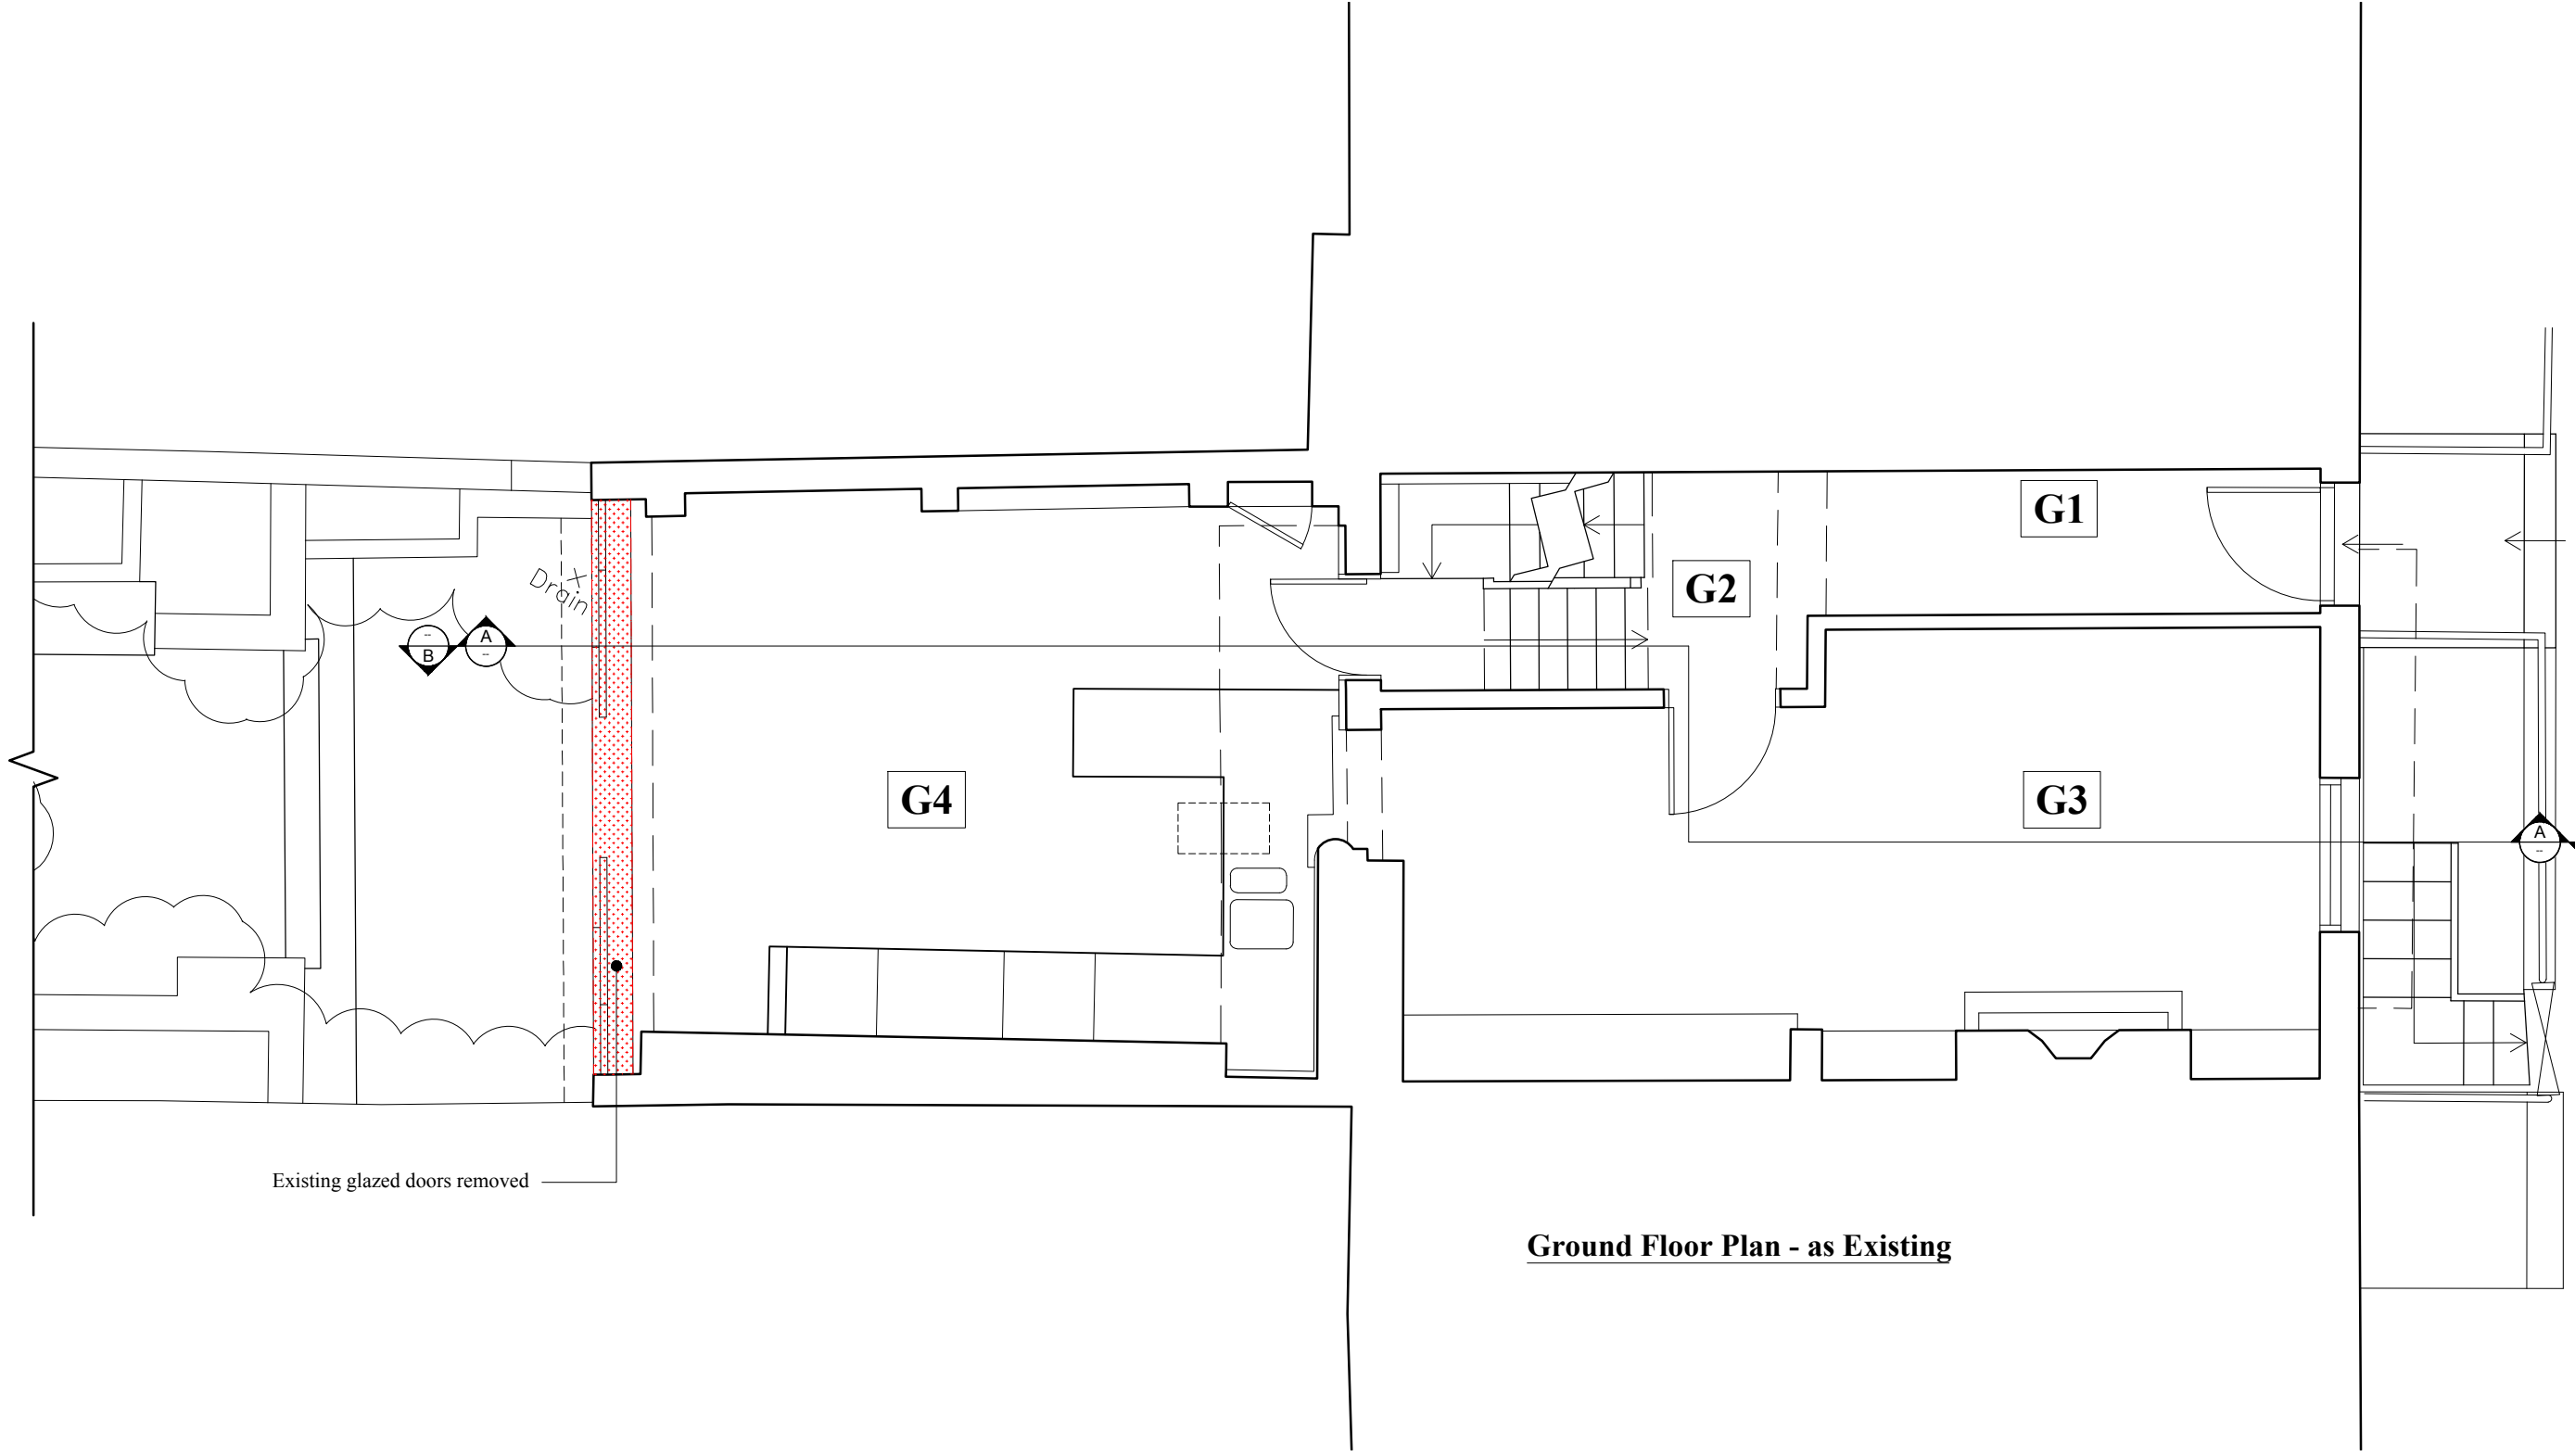

Ground Floor Plan - as Existing

 To be removed

Rev A09.03.22		Changed to follow Pre-App Advice		Rev.
119 Arlington Road		6268/03		A
EXISTING		-Ground Floor		
Scale		Date		Drawn
1:50		November 2021		PG
@ A3 Size				

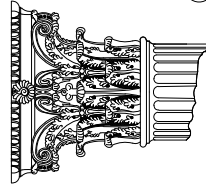

RUSSELL TAYLOR ARCHITECTS
www.rtarchitects.co.uk
TEL: 020 7261 1984
TEL: 01503 273 092
mail@rtarchitects.co.uk
LONDON
CORNWALL
© Russell Taylor Architects own the copyright to this drawing and design

Rev. No.

6268/03

-Ground Floor

Date

November 2021

Drawn

PG