


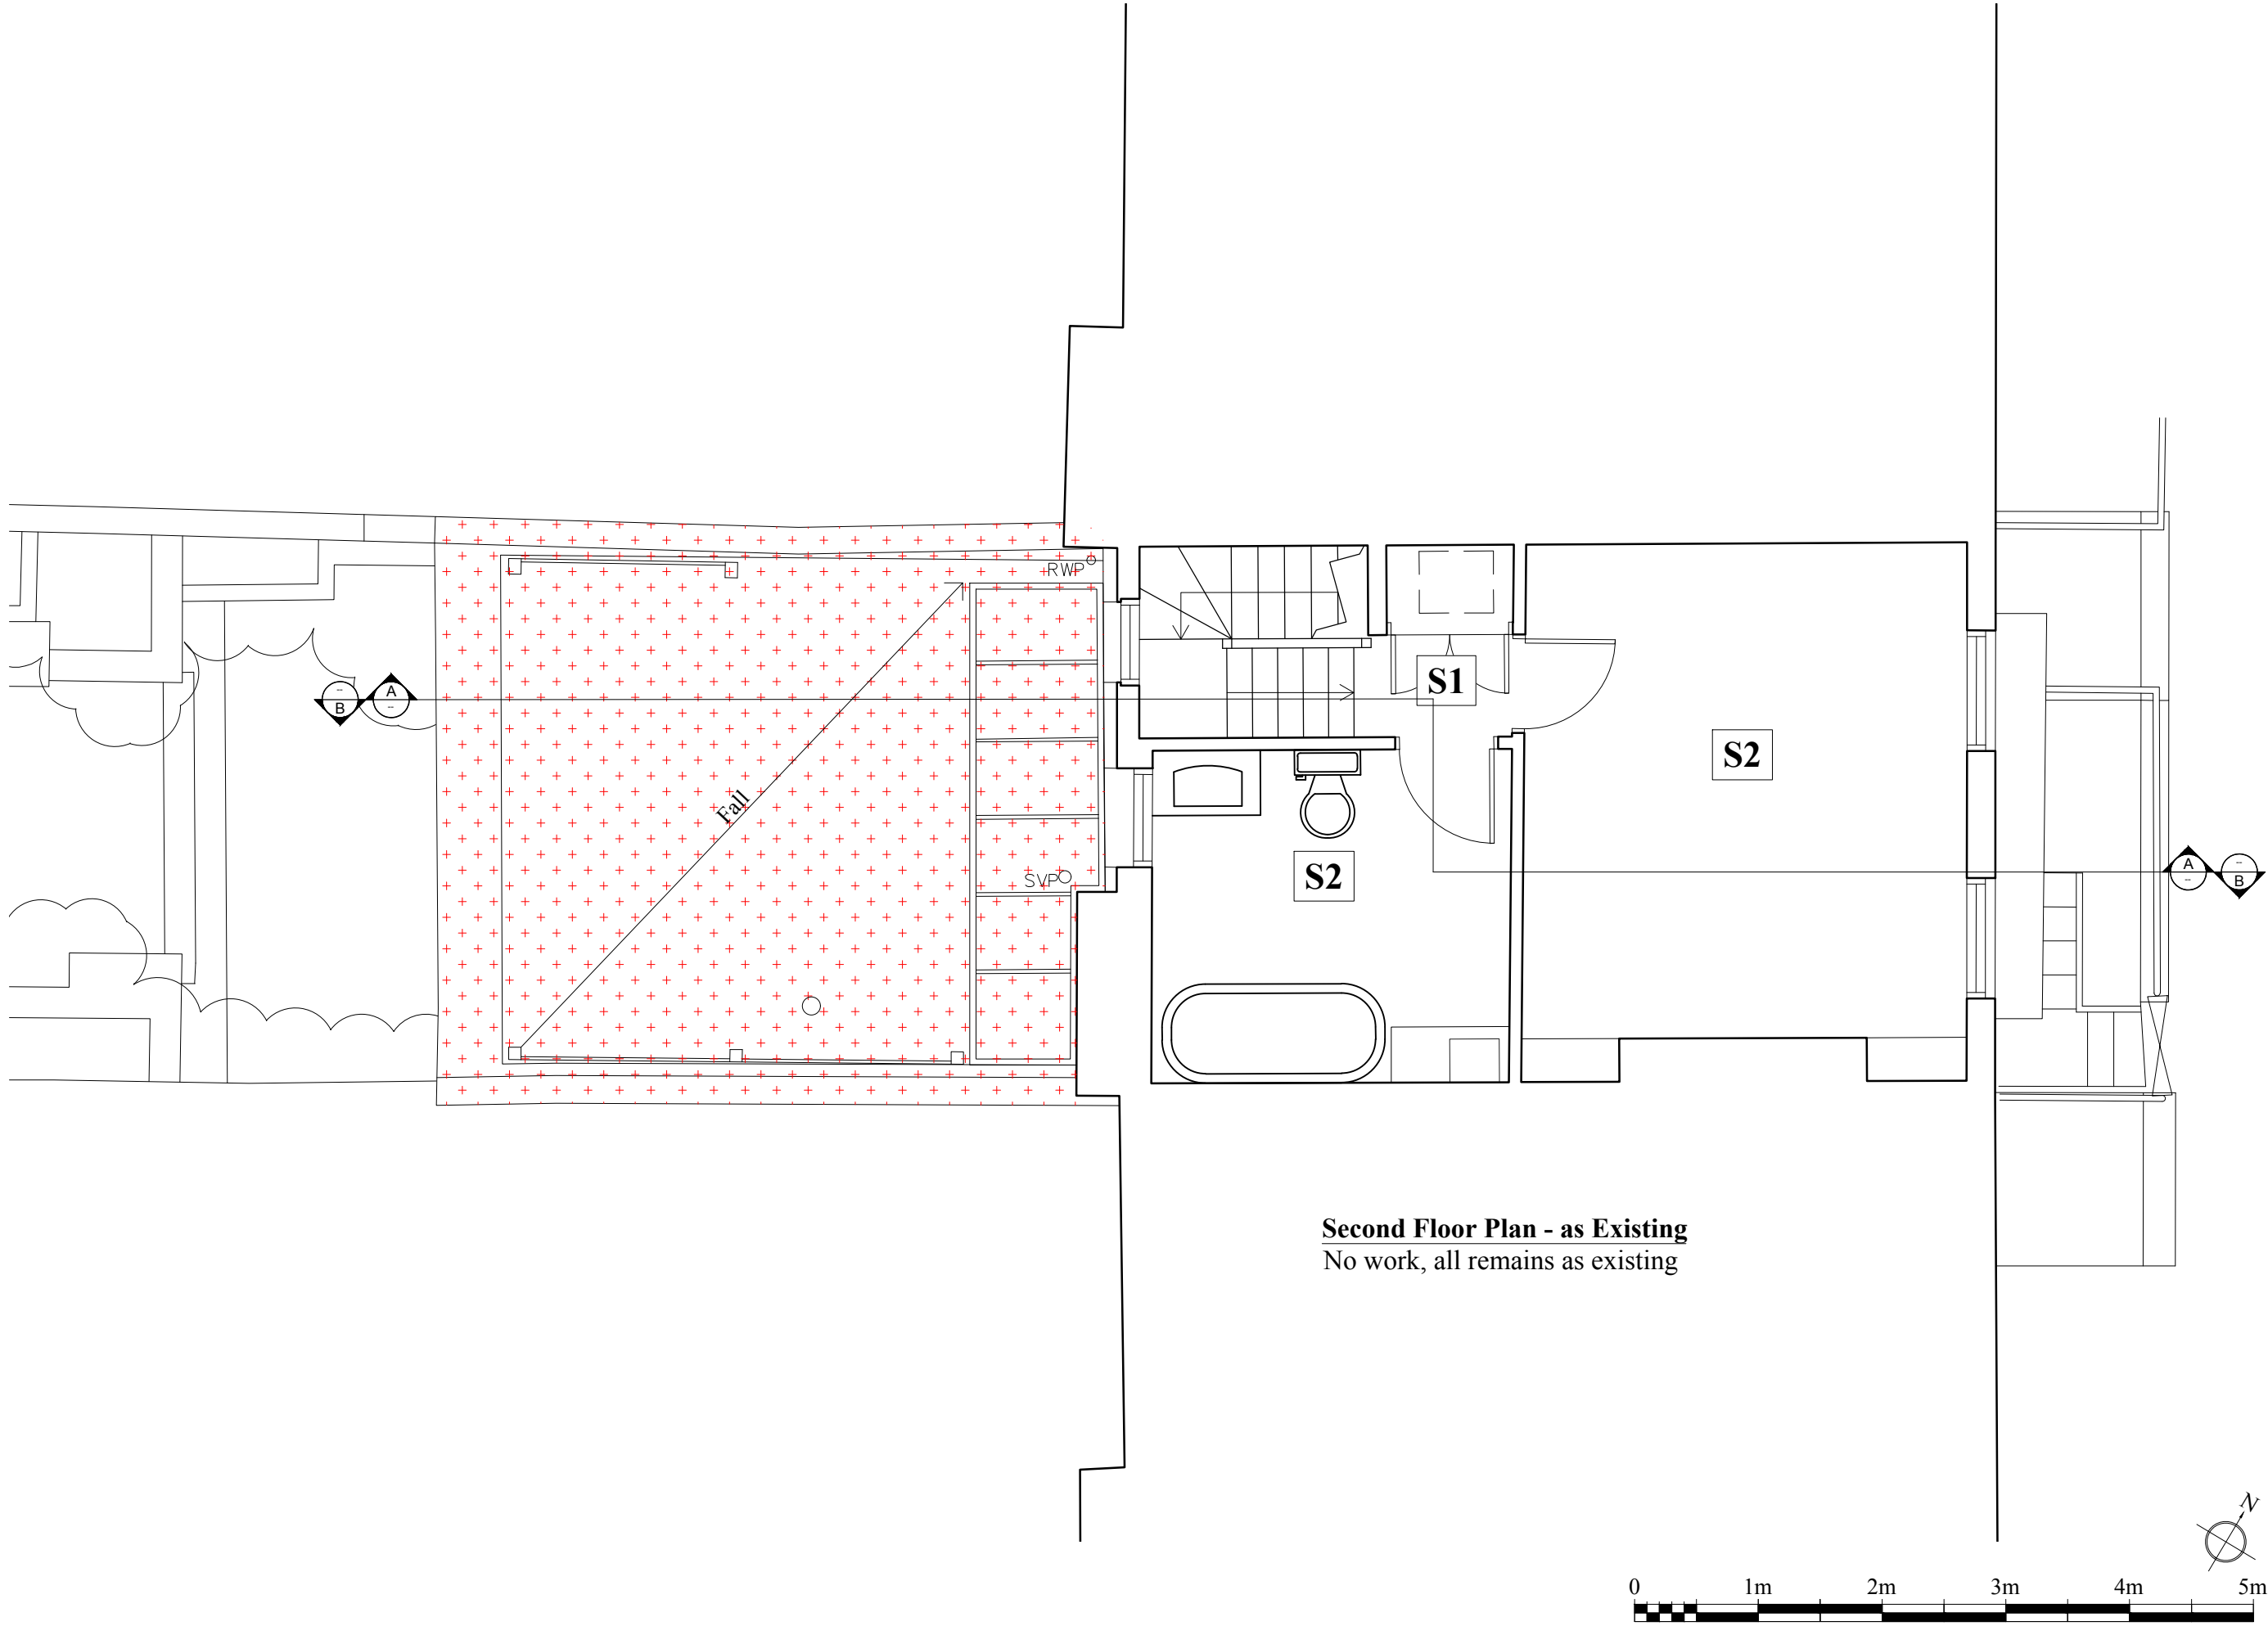

Second Floor Plan - as Existing
No work, all remains as existing

RUSSELL TAYLOR ARCHITECTS

mail@rtarchitects.co.uk
LONDON
CORNWALL

© Russell Taylor Architects own the copyright to this drawing and design

www.rtarchitects.co.uk
TEL: 020 7261 1984
TEL: 01503 273 092

119 Arlington Road

EXISTING -Second Floor

Date
November 2021

Drawn
PG

Scale
1:50
@ A3 Size

Rev.

No.

6268/05

--