

ARCHITECTS

Daniel Koo Architects
15 Primezone Mews
London N8 9JP
T: +44 (0)7401 425 377

NOTES

Check all relevant dimensions, lines and levels on site before proceeding with the work. Take site dimensions for fabrication of joinery and other fittings. Prefer larger scale drawings. Refer all discrepancies to the Architect for decision before putting work in hand. Copyright of this drawing and in all work executed from it remains the property of Daniel Koo Architects Limited.

REVISION

REV	DATE	DESCRIPTION	BY

1:100@A3

N

0

3m

KEY

EXISTING
RETAINED

NEW
RESULT

PROJECT

No. 008 Name Flat 1
Rosecroft Avenue

DRAWING STATUS

PLANNING

DRAWING TITLE


PROPOSED FLOOR
PLAN

DRAWING NUMBER

DATE

008_01-100

02/03/2022

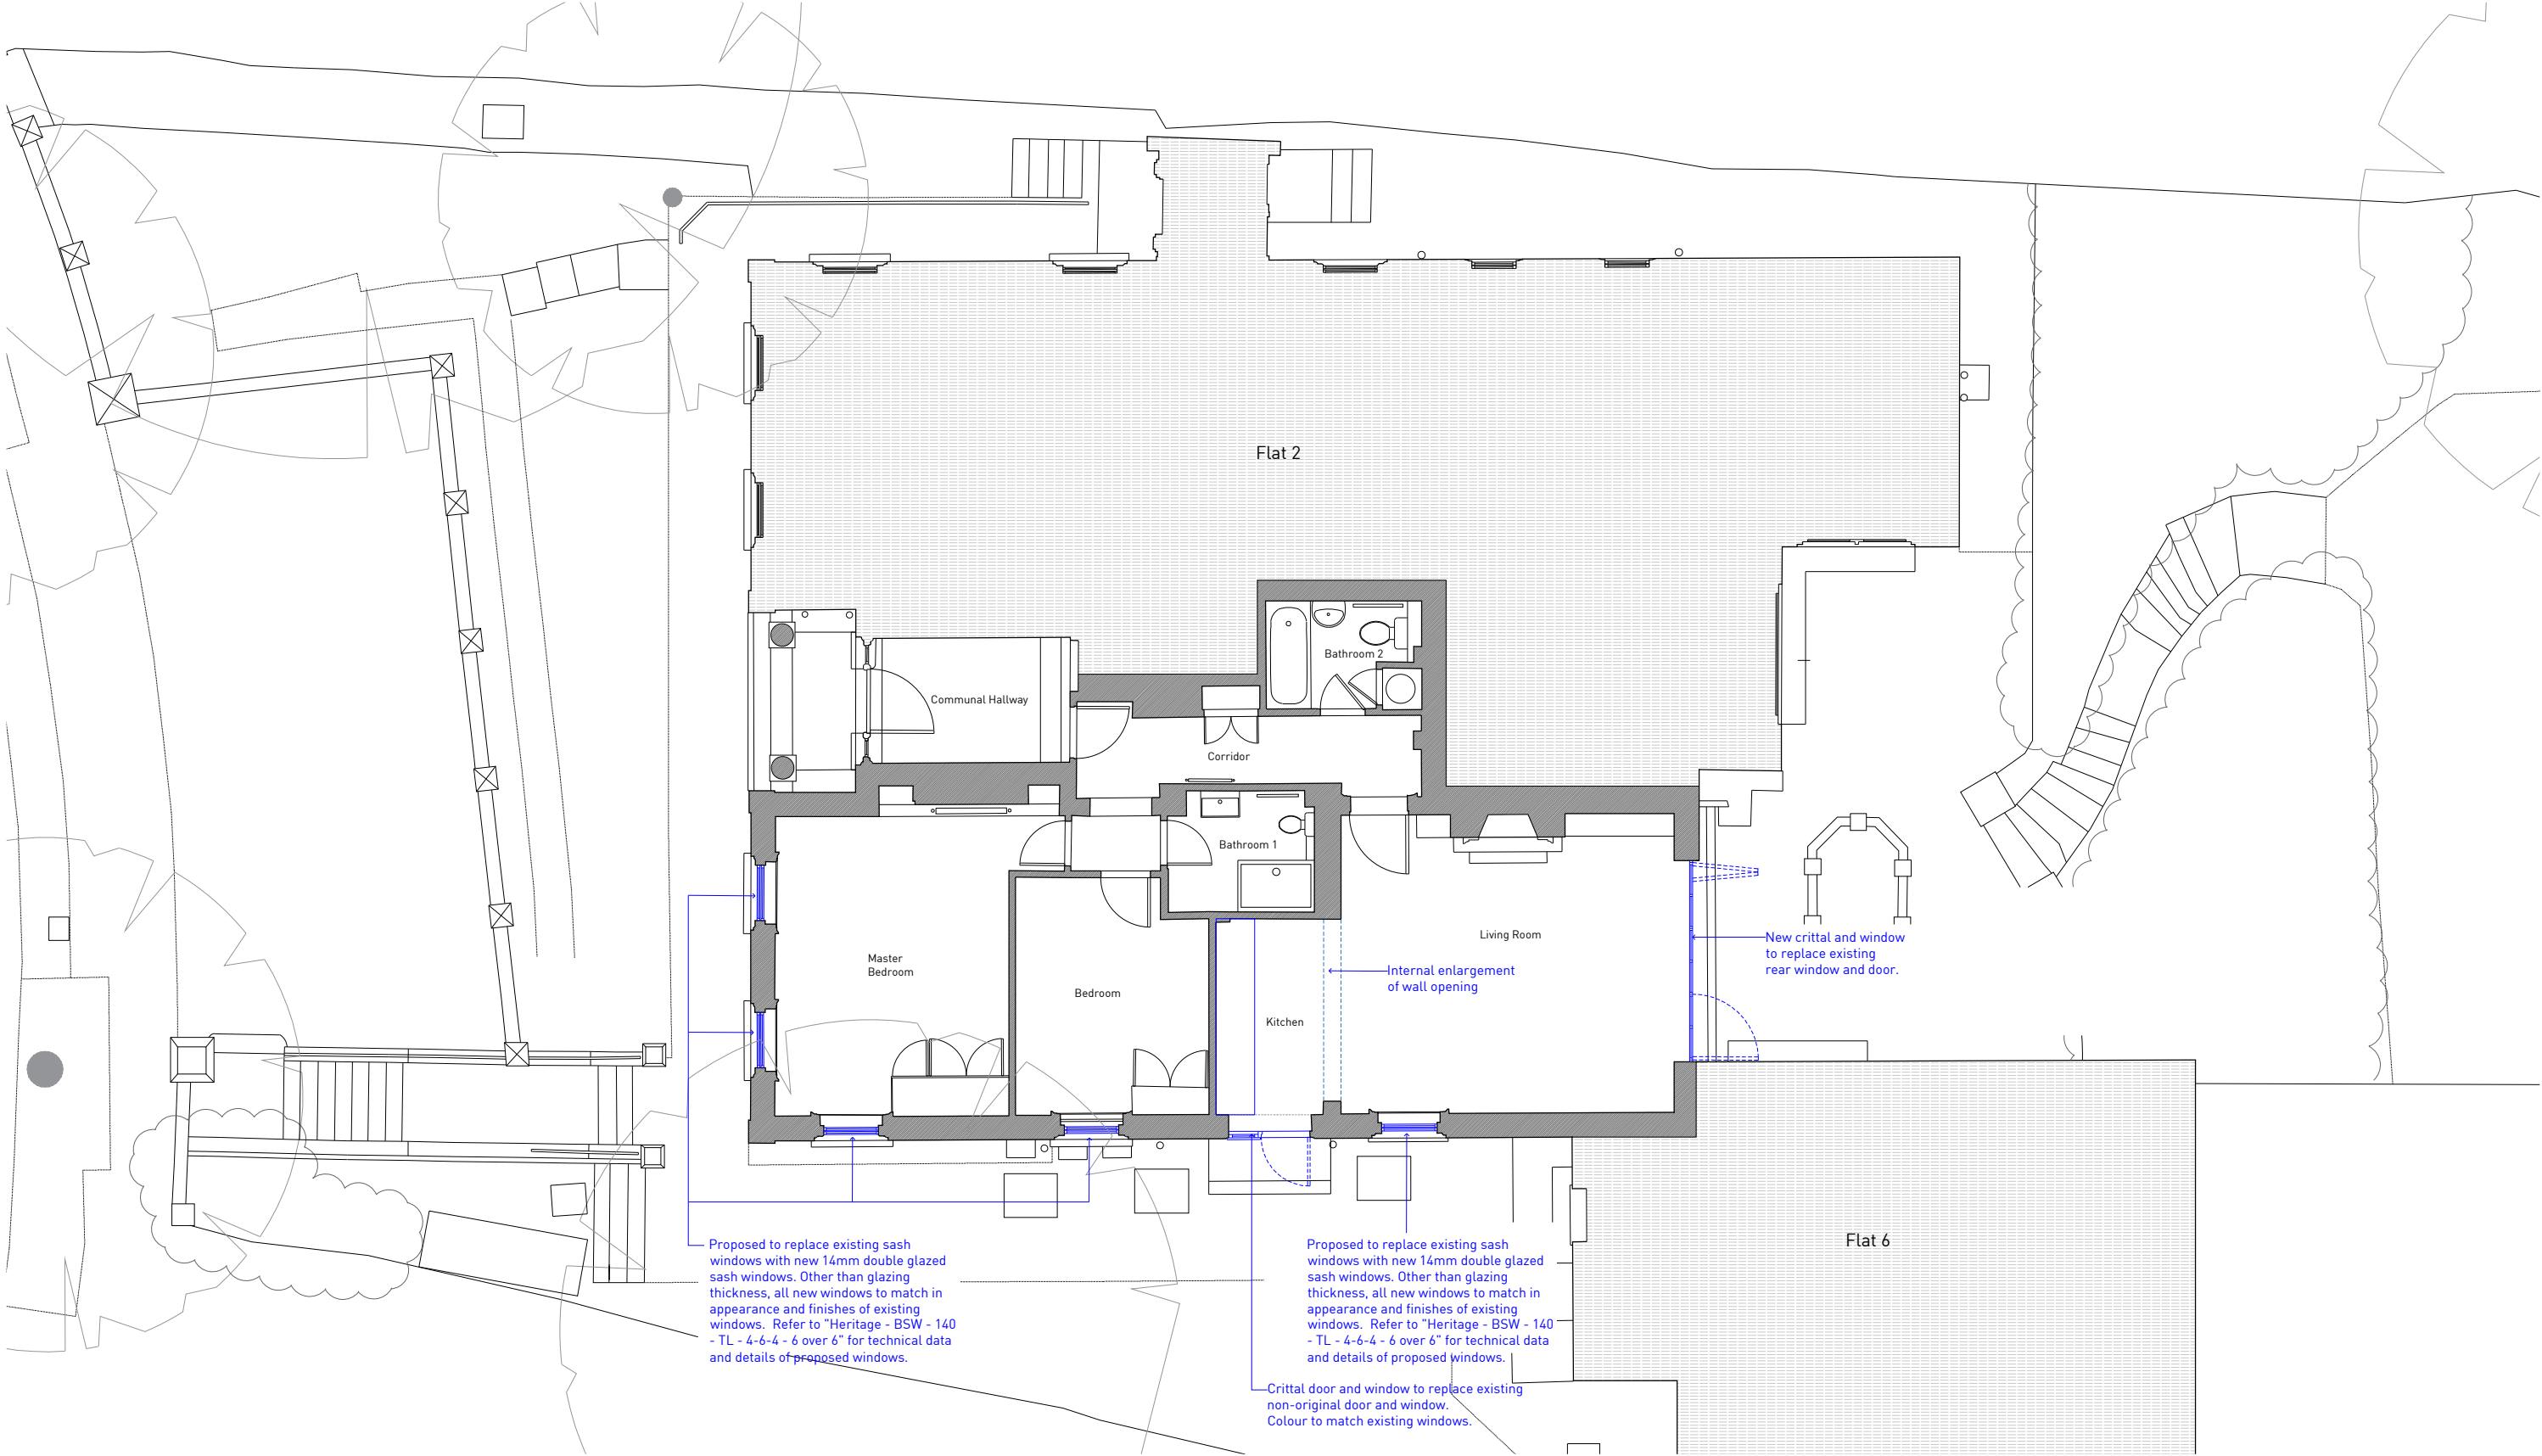

PROPOSED GROUND FLOOR