

ARCHITECTS

Daniel Koo Architects

15 Primezone Mews
London N8 9JP
T: +44 (0)7401 425 377

NOTES

Check all relevant dimensions, lines and levels on site before proceeding with the work. Take site dimensions for fabrication of joinery and other fittings. Prefer larger scale drawings. Refer all discrepancies to the Architect for decision before putting work in hand. Copyright of this drawing and in all work executed from it remains the property of Daniel Koo Architects Limited.

REVISION

REV	DATE	DESCRIPTION	BY

KEY

1:100 @A3

EXISTING
RETAINED

NEW
REBUILT

0

3.0m

PROJECT

No.008

NameFlat 1
Rosecroft Avenue

DRAWING STATUS


PLANNING

DRAWING TITLE


EXISTING ELEVATIONS

DRAWING NUMBER008_01-102

DATE02/03/2022

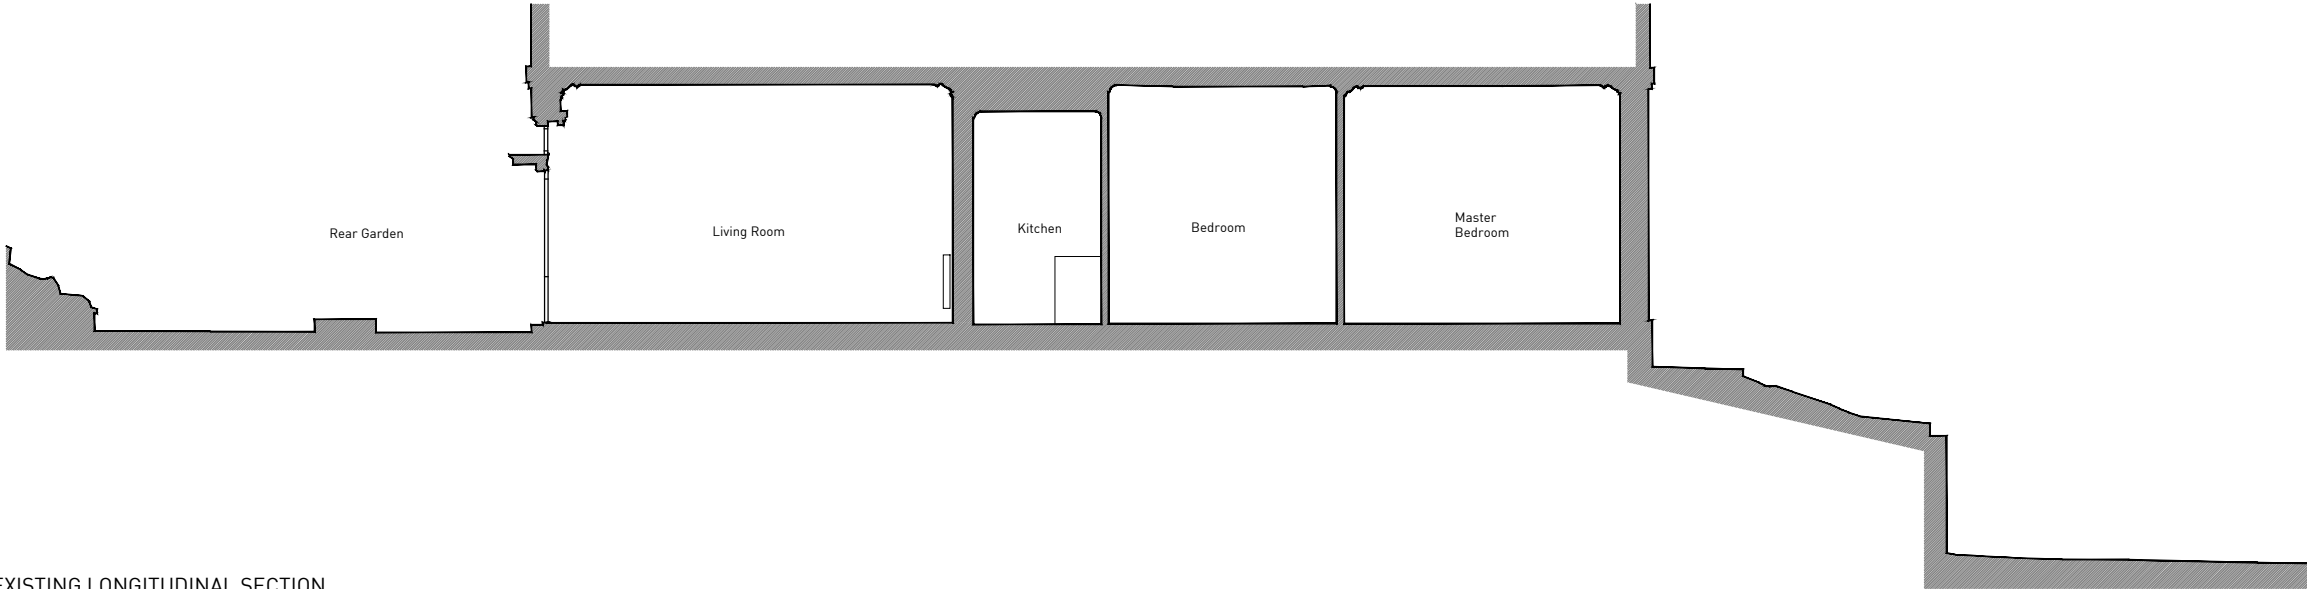

EXISTING LONGITUDINAL SECTION

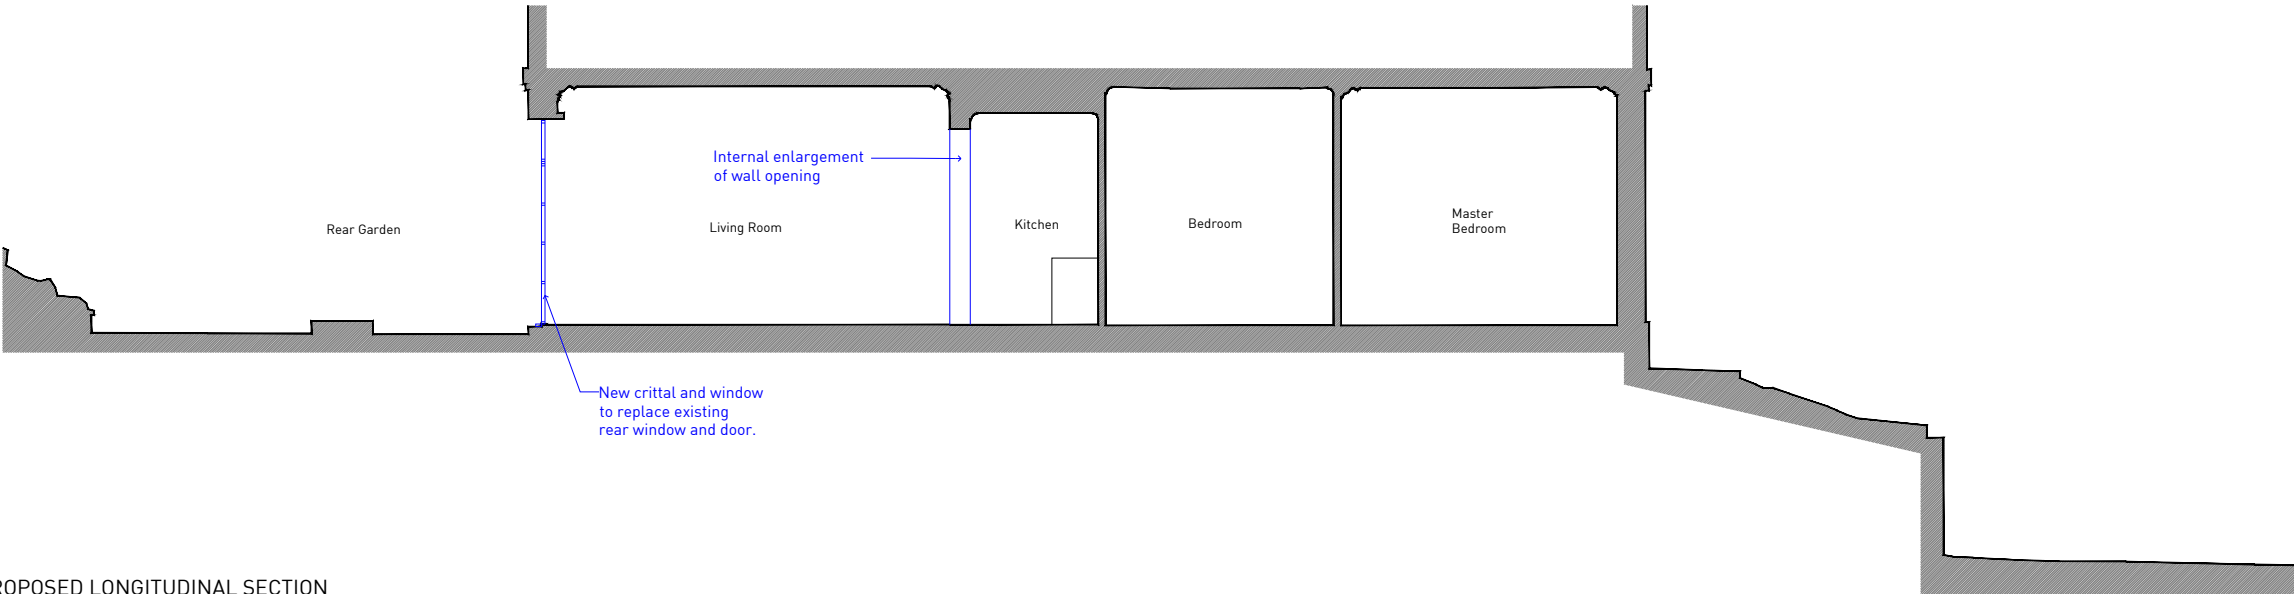

PROPOSED LONGITUDINAL SECTION