





Furniture style

CHAIR 500 X 500mm
TABLE 750mm DIA

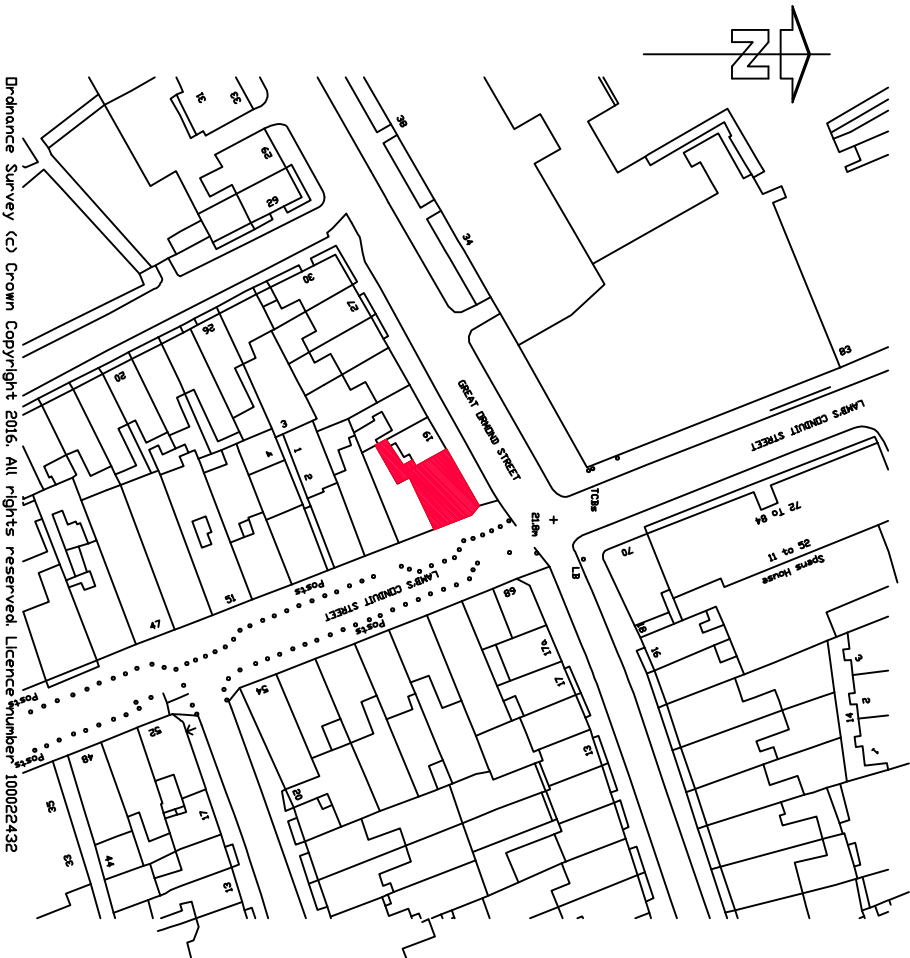

Site location plan - Scale 1:1250

November 2016

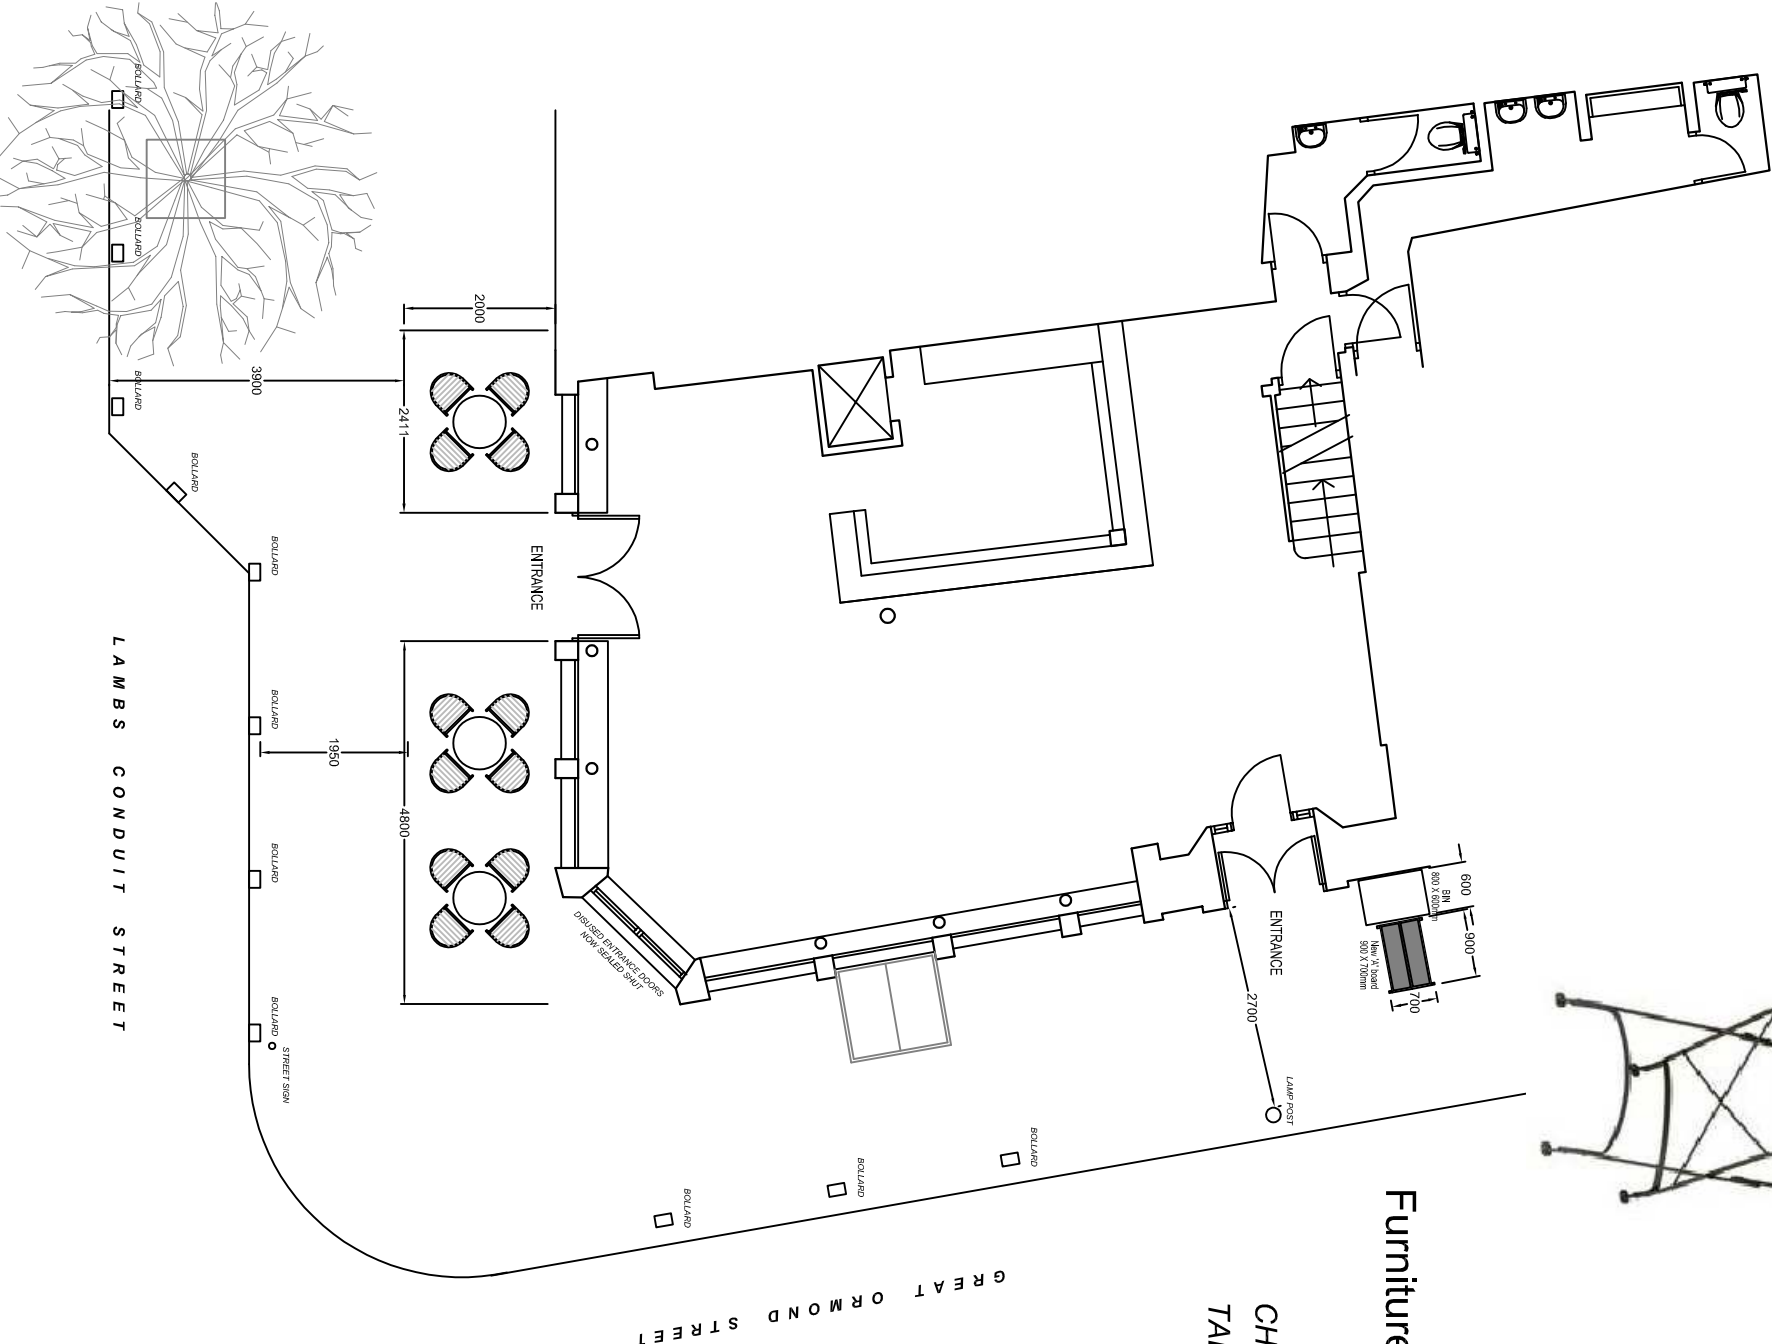

Proposed pavement plan - Scale 1:100



External existing photograph