



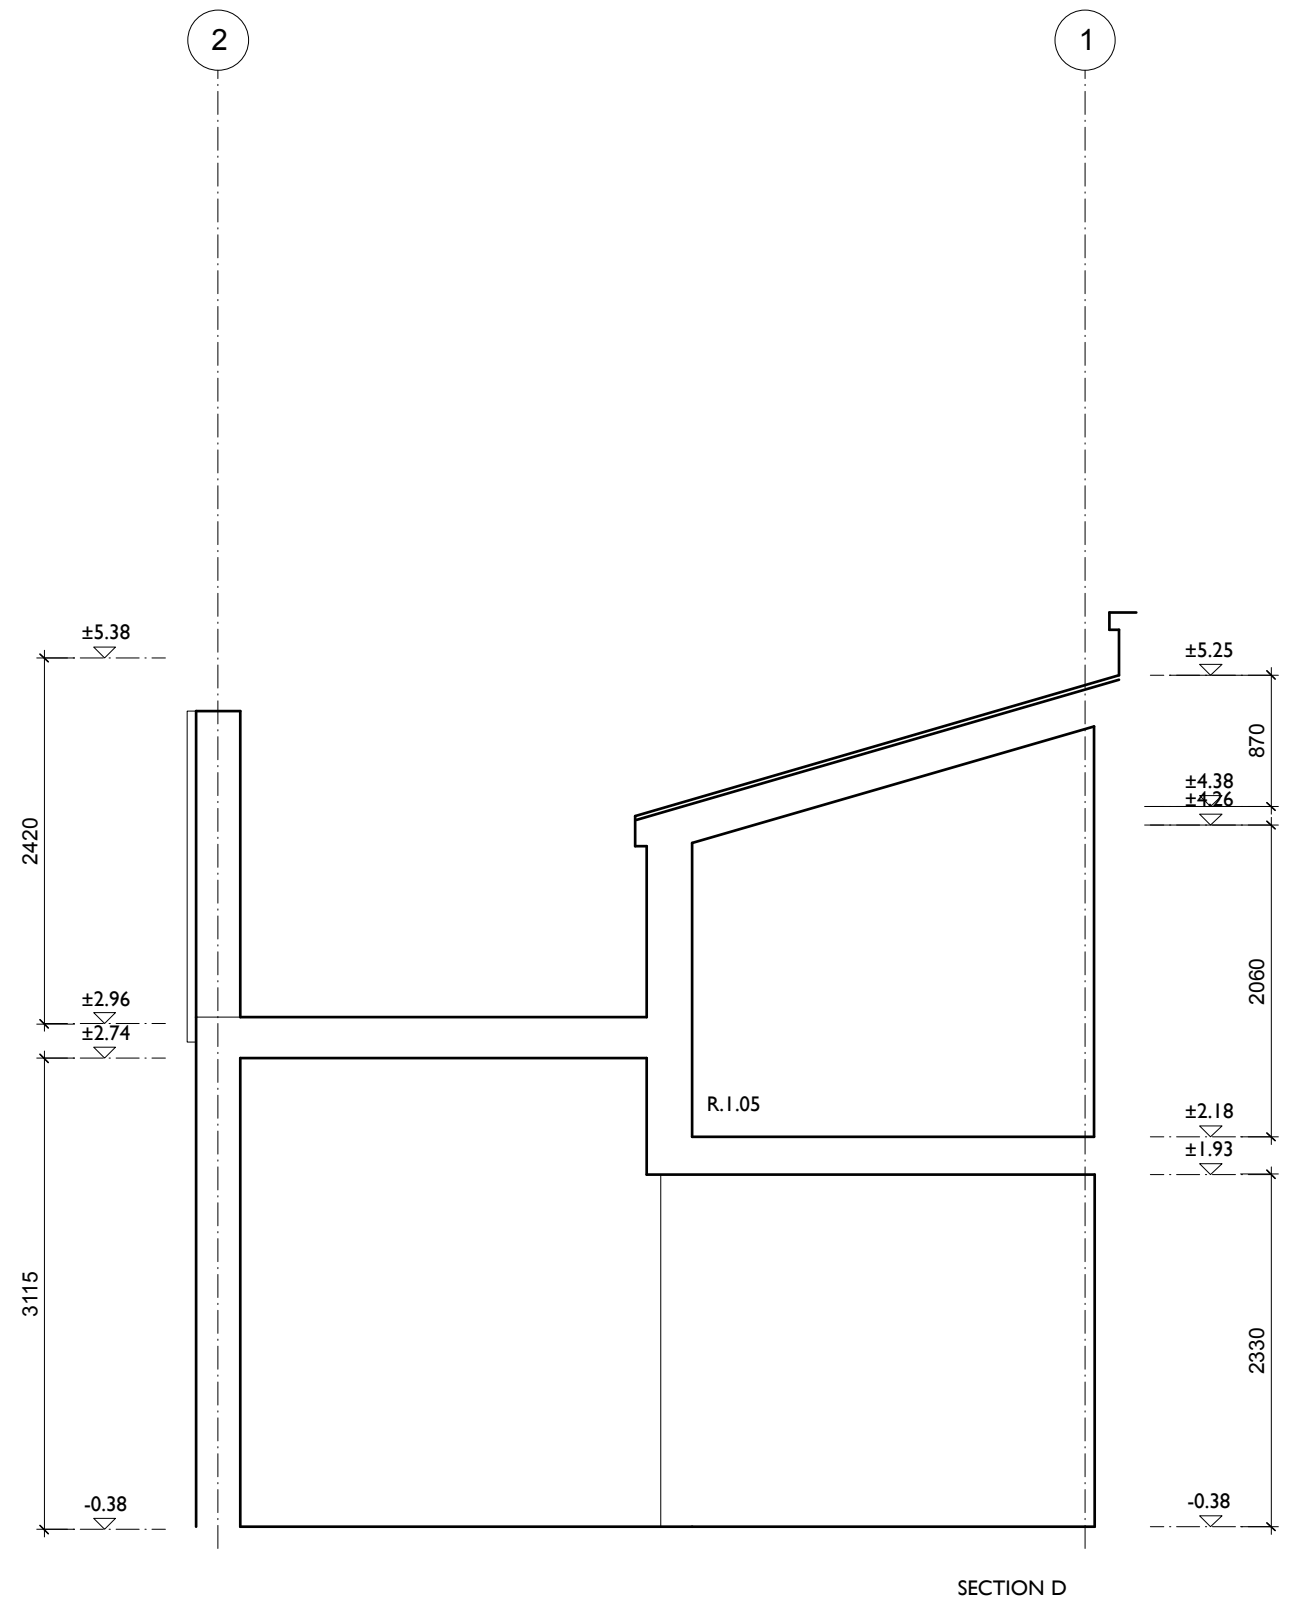

MARTINS CAMISULI Unit 1, 2A Oakford Road, London NW5 1AH Tel 020 7267 86 22

JOB TITLE: 42 Harwood Street
DRWG TITLE: Proposed Section C&D
DRWG NO: MC/214(02)_06
SCALE: 1:50
DATE: July 2021
REVISION: A 290322 General revisions following planners comments
ALL DIMENSIONS INDICATED ON THIS DRAWING ARE SUBJECT TO ALTERATIONS ONCE ON SITE.
CONFIRM ALL DIMENSION ON SITE PRIOR TO ORDERING AND CONSTRUCTION

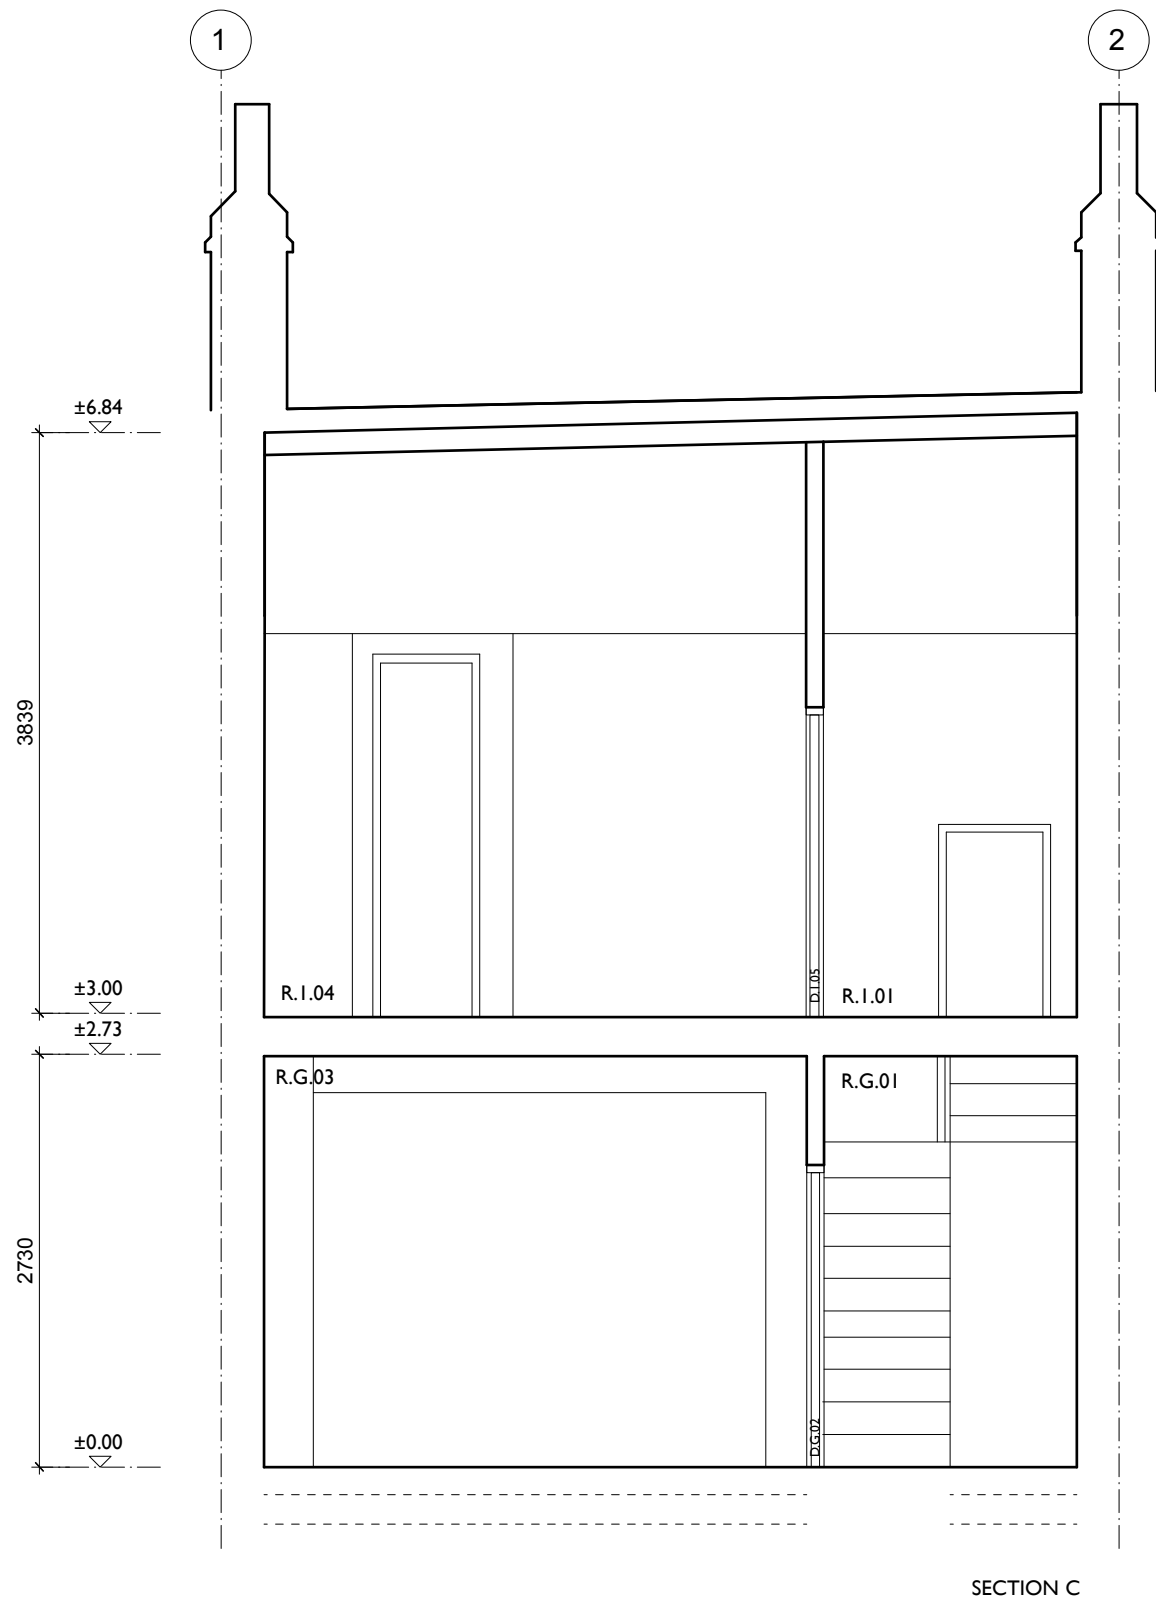