
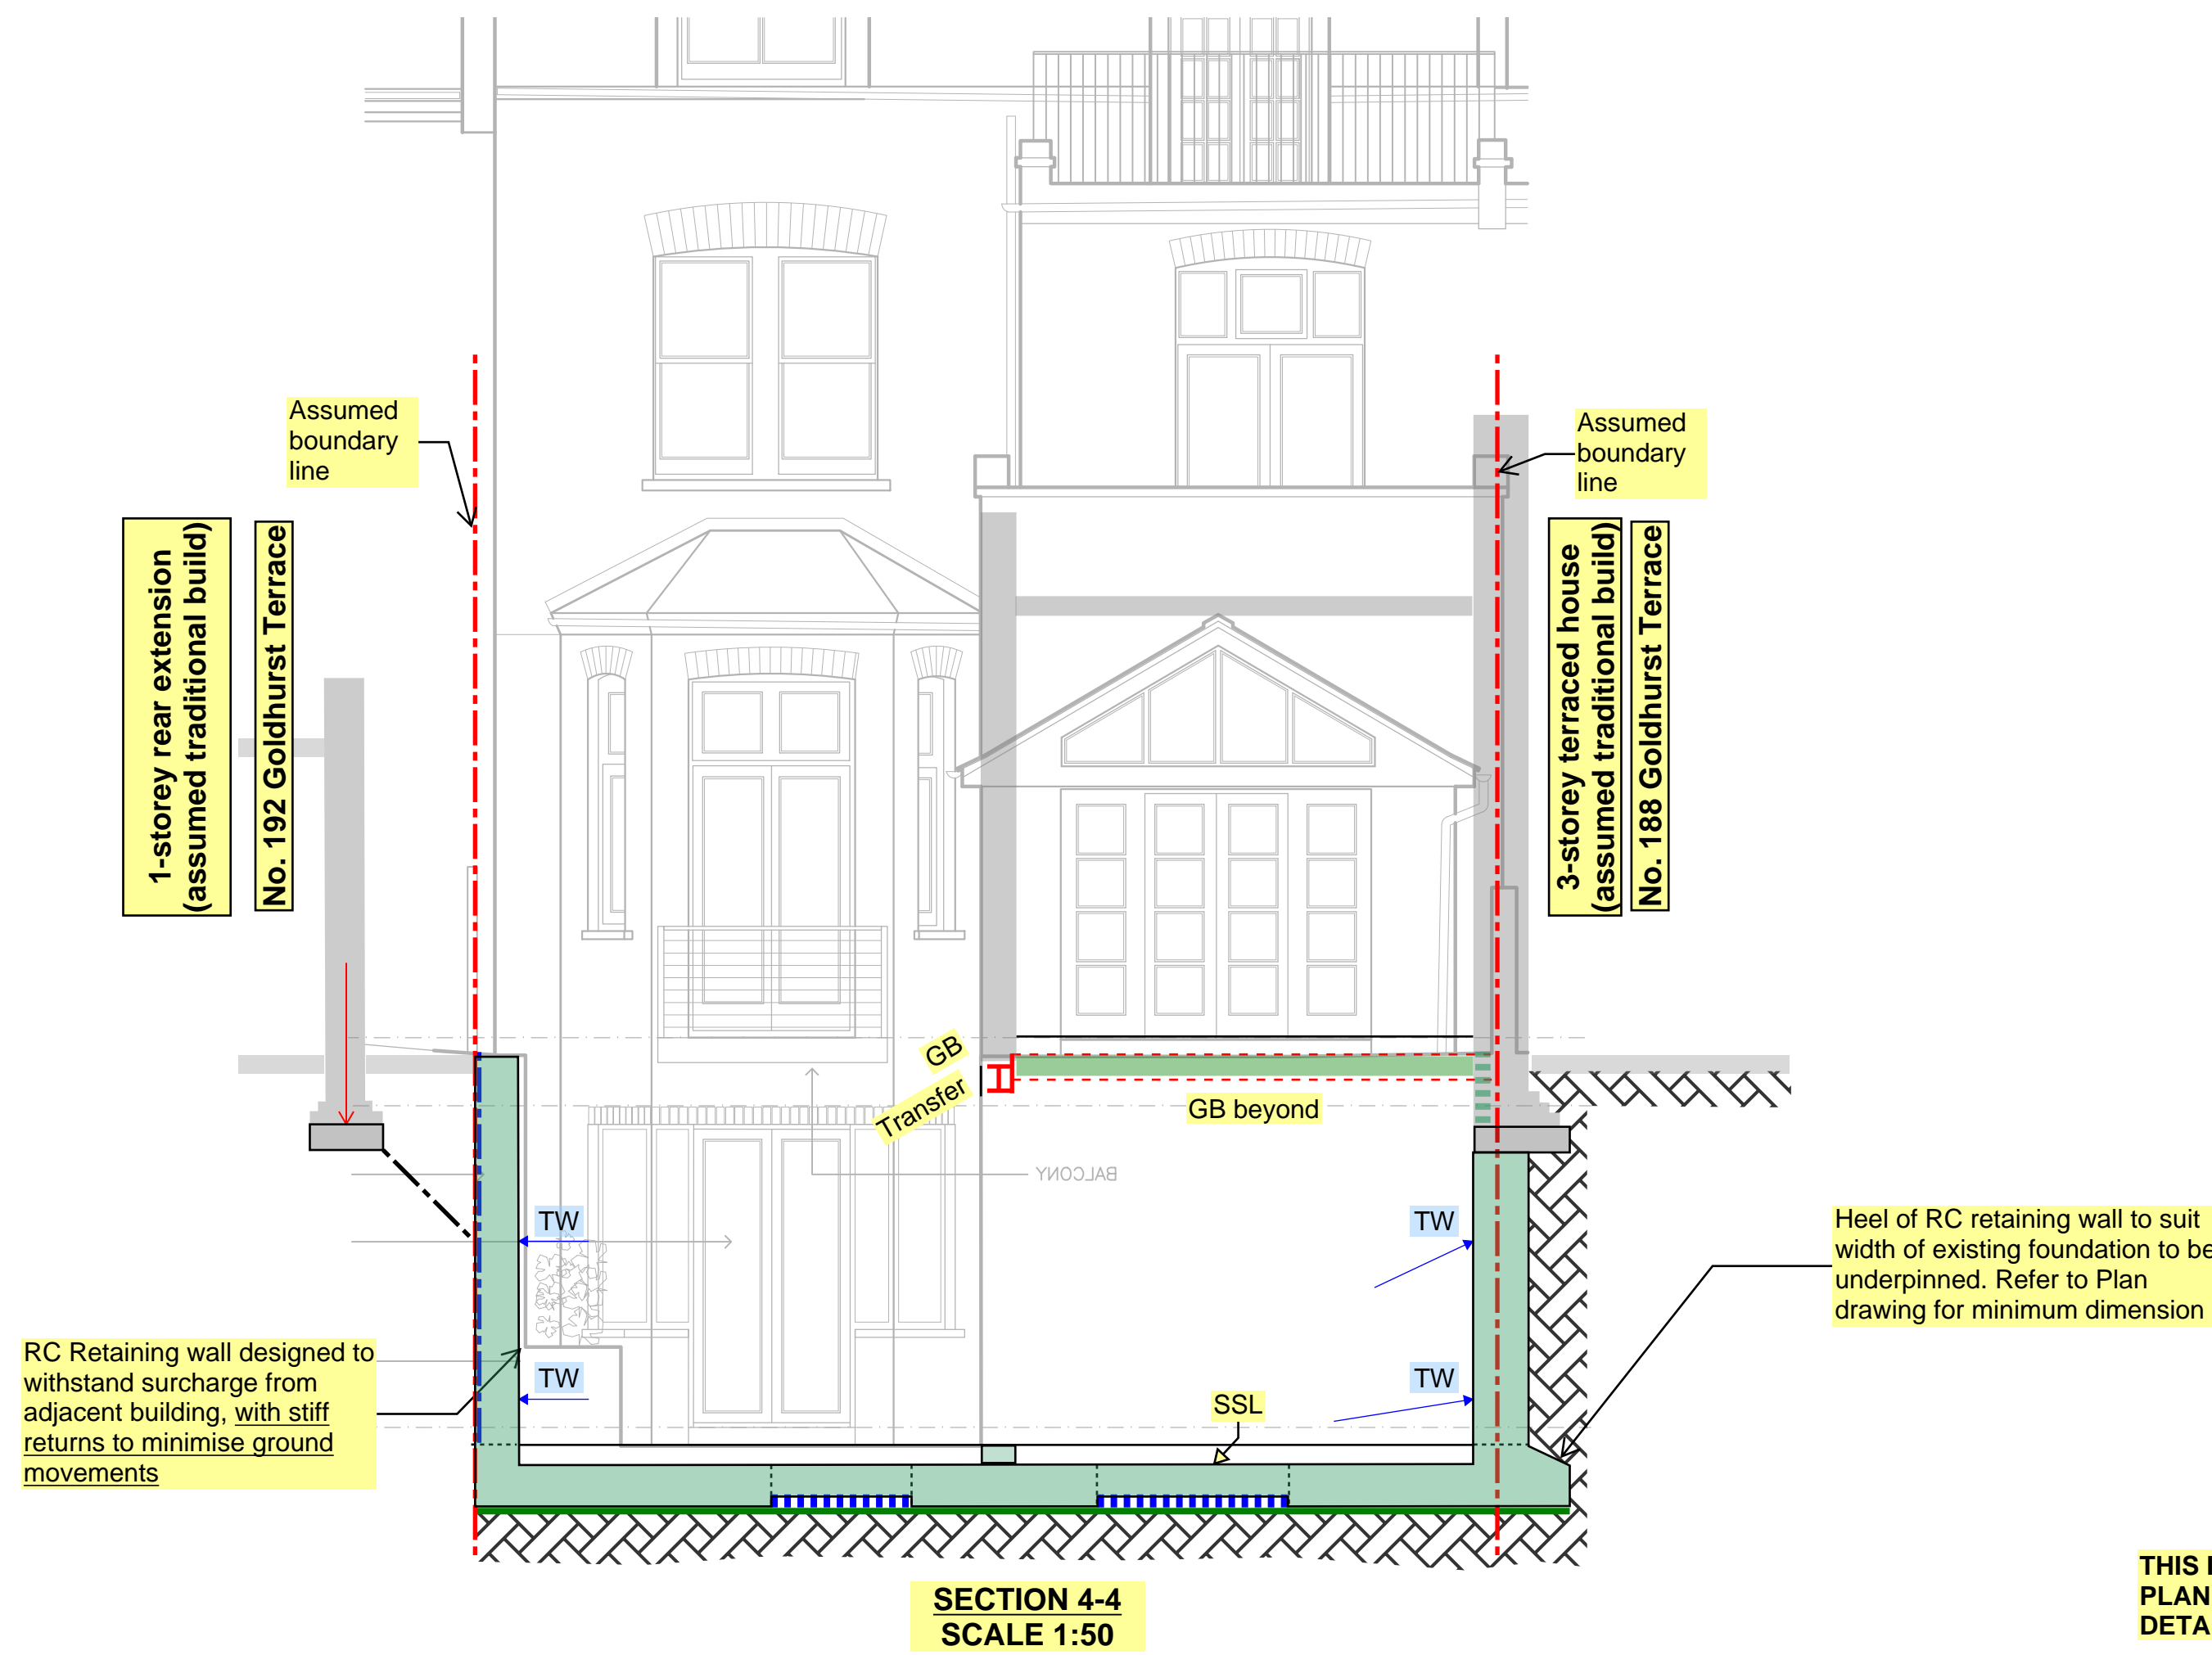


DENOTES	
Boundary line	---
Existing structure	Grey fill
New Reinforced concrete rigid structure (Cast in short sections)	Green fill
New Steel structure	Red I
Compressible heave mat	Blue dashed line
TW- Temporary Works	Blue arrow
DR- Below Ground Drainage	Blue line with dots

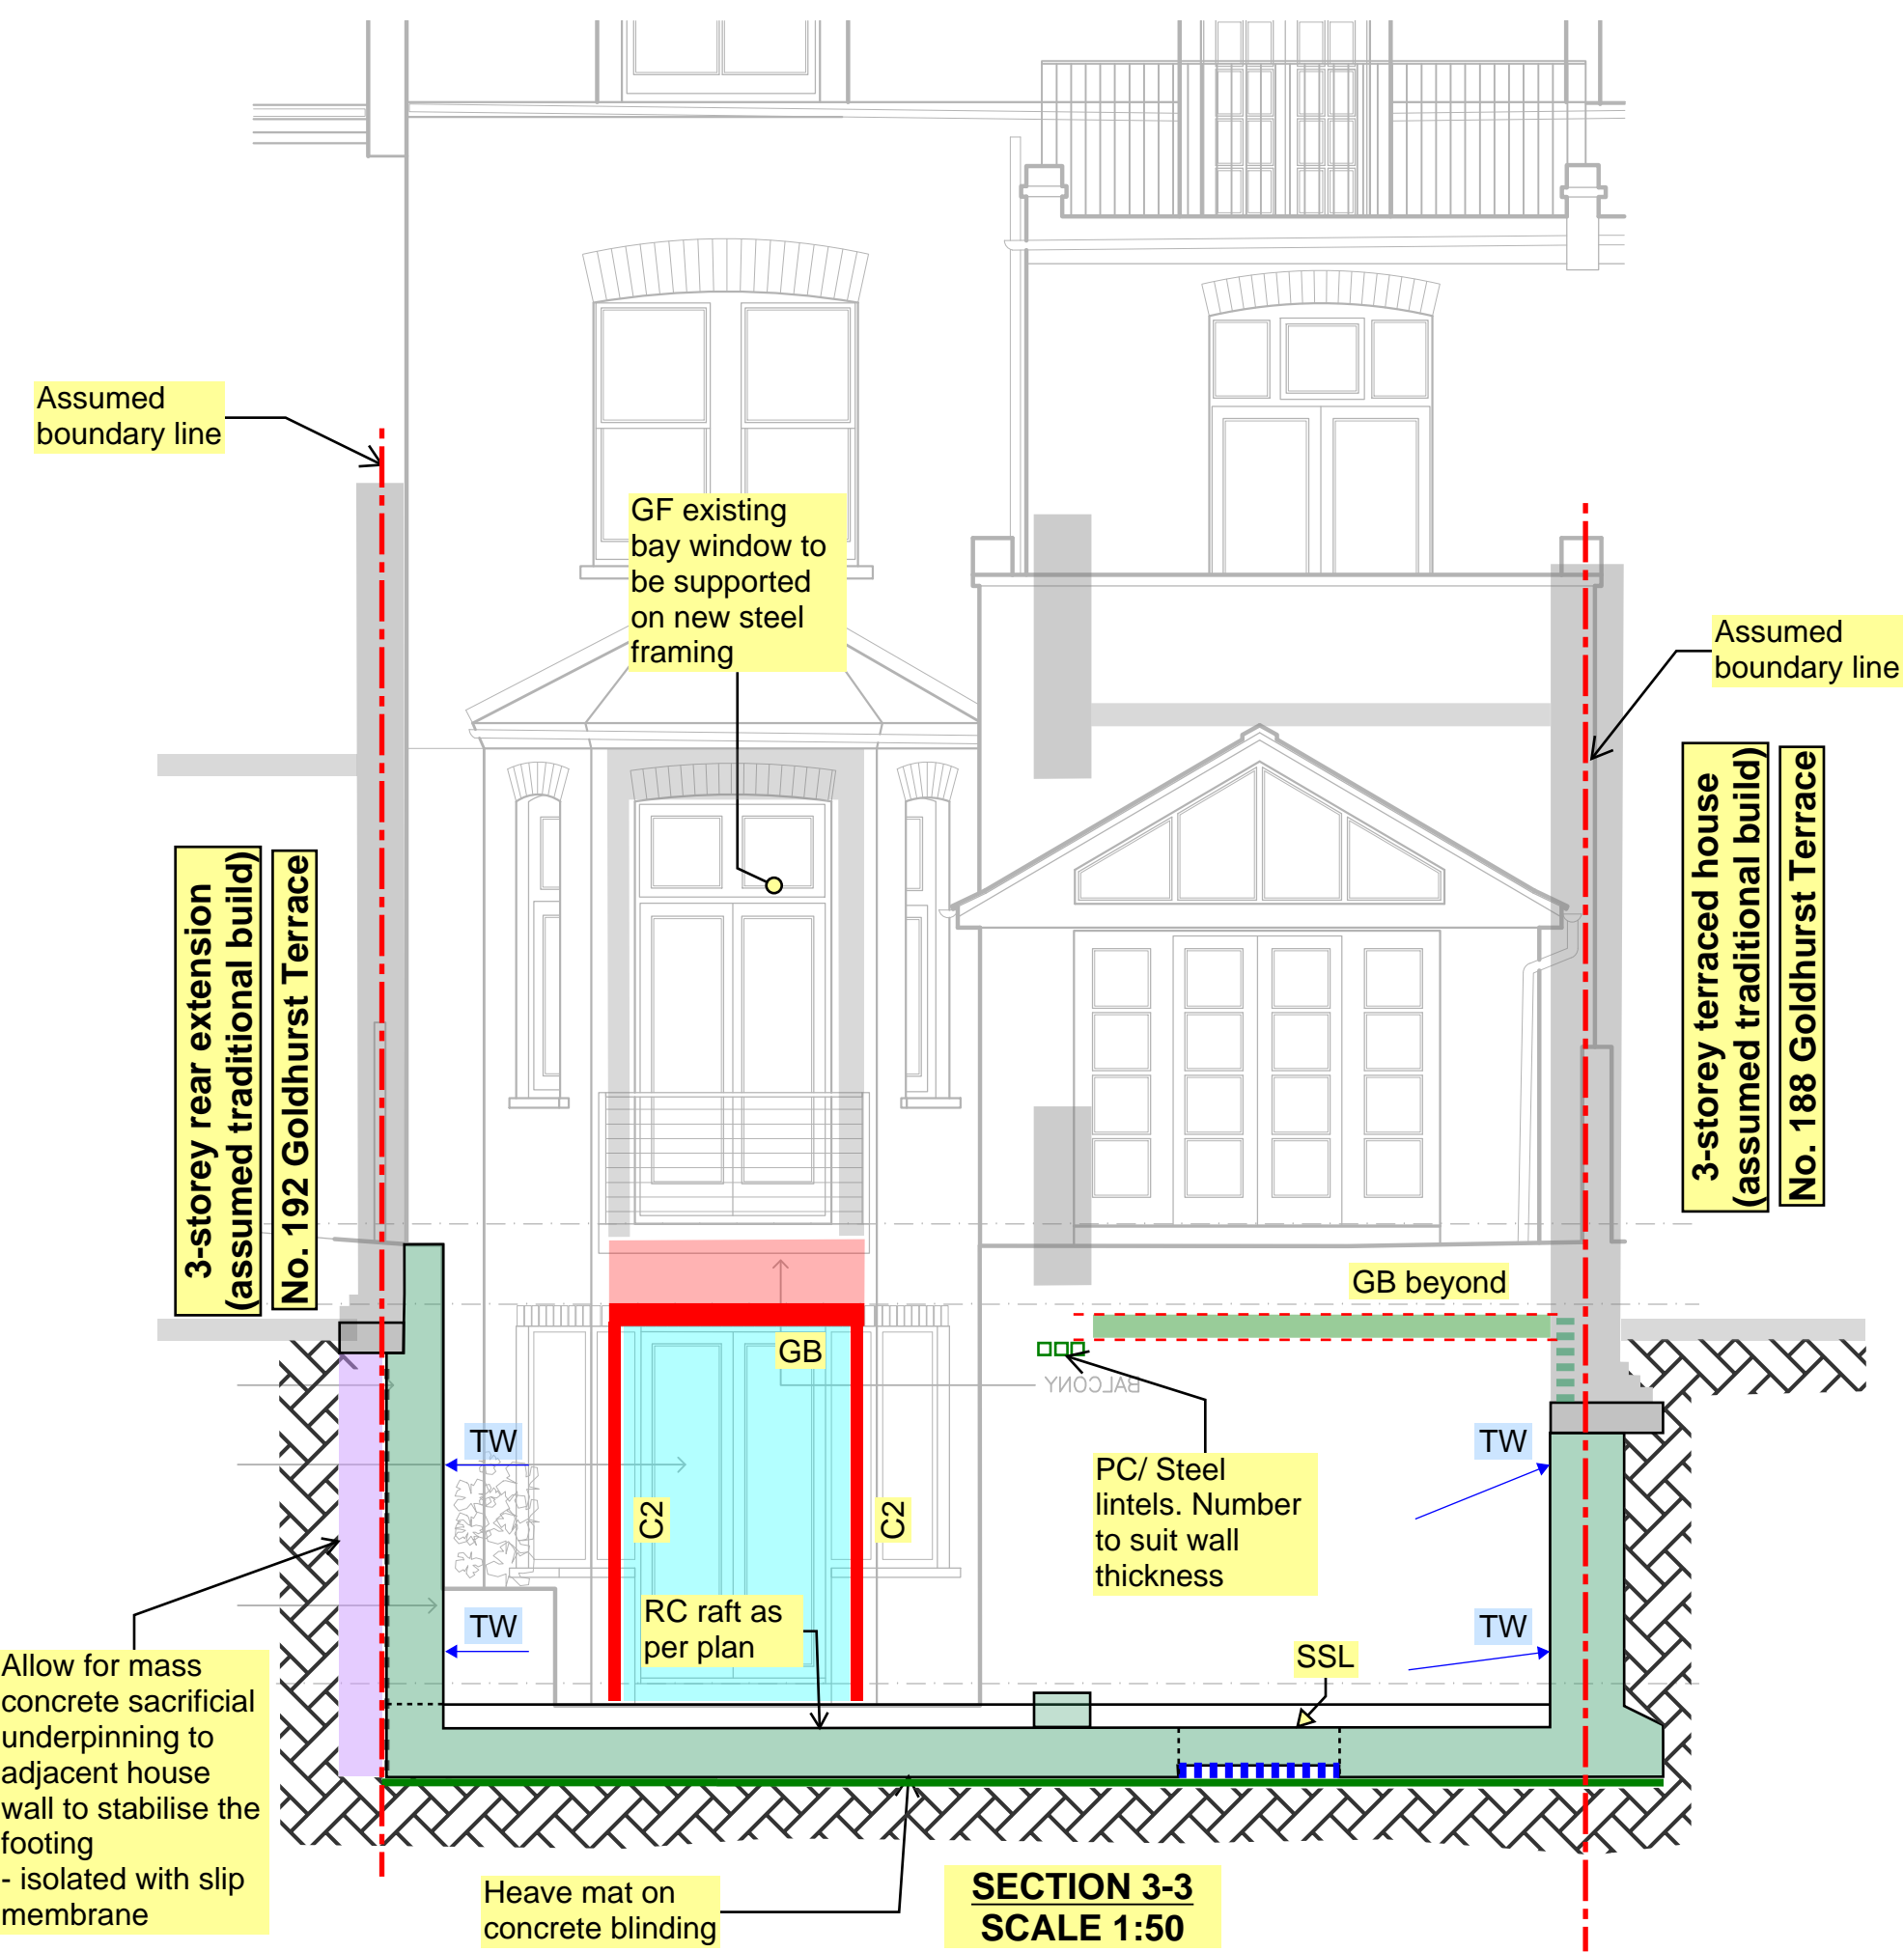

FINISHES AND WATERPROOFING BY OTHERS

TEMPORARY WORKS INTENT DRAWING TW-040

THIS IS A PROPOSED WORKS DRAWING TO SUIT PLANNING CONDITIONS AND IS SUBJECT TO FULL DETAIL DESIGN AND STRUCTURAL CALCULATIONS

- NOTES:
1. If in doubt please ask.
 2. Do not scale this drawing.
 3. This drawing is to be read in conjunction with all Engineer's, Architect's or other relevant drawings and specifications. Any discrepancy is to be reported to the engineer immediately.
 4. The contractor must ensure and will be held responsible for the overall stability of the building/structure/ excavation at all stages of the work.
 5. All existing details shown are based on limited opening up. Assumptions have been made regarding existing construction. Framing and spans of existing slab joist and walls to be confirmed on site.
 6. To be Read with General Notes GN-001

Please Note:
Electronic Design Information can be intentionally or unintentionally modified. It is a misconception that Electronic Design Information is by default accurate. Any modification or reuse of the Electronic Design Information issued herewith that results in erroneous setting-out and/or any other design, costing, measuring or construction inaccuracy are the responsibility of the recipient of this Electronic Design Information.

P5	26.11.21	Preliminary Issue	RLu	AP
P4	25.11.21	Preliminary Issue	RN	AP
P3	13.10.21	Preliminary Issue	RN	AP
P2	23.09.21	Preliminary Issue	RLu	AP
P1	31.08.21	Preliminary Issue	RLu	AP
Rev	Date	Amendments	By	Chk'd

PRELIMINARY

AXIOM
STRUCTURES

+44 (0)20 3637 2751
office@axiom-structures.co.uk

Project:
**190 GOLDHURST TERRACE,
LONDON, NW6 3HN**

Drawing title:
SECTIONS

Date: 08/2021	Scale at A1: AS SHOWN	Scale at A3: 1/4"
Drawn by: RLu	Designed by: RLu	Chk'd by: AP

Drawing No:
21108-ASL-SK-003

Revision:
P5