



1:1250 SCALE BAR
Metres 10 20 30 40 50

PLANNING

ISSUE

DATE **05.08.2021** REVISION

DRAWING TITLE

SITE LOCATION PLAN

 DWG REF
 2109_KW_P1_DR_01-01

 SCALE
 1:1250 (A3)


 PROJECT
 30 Leighton Road

Kentish Town, London, NW5 2QE

Kennedy Woods

Unit B3.2 Bussey Building 133 Copeland Road,SE15 3S hello@kennedywoods.co.uk 020 7993 8205

Trist drawing is the copyright of Kennedy Woods Architecture Ltd any pay not be copied, altered or reportuced in any way or passed to it appears to the copied, altered or reportuced in any way or passed to it authority. Kennedy Woods assumes not ability for changes and for revisions made to drawings by the clien and it or contractor. The drawing is provided for information purpose may not appear to the contractor. The drawing is provided for information purpose may be appeared to the contractor. The drawing and site conditions or the contractors are contractors as well between this drawing and site conditions or the contractors are contractors, and the consultants contractors, so if the consultants contractors, so if the consultants contractors, so if the consultants continued to the consultant cont

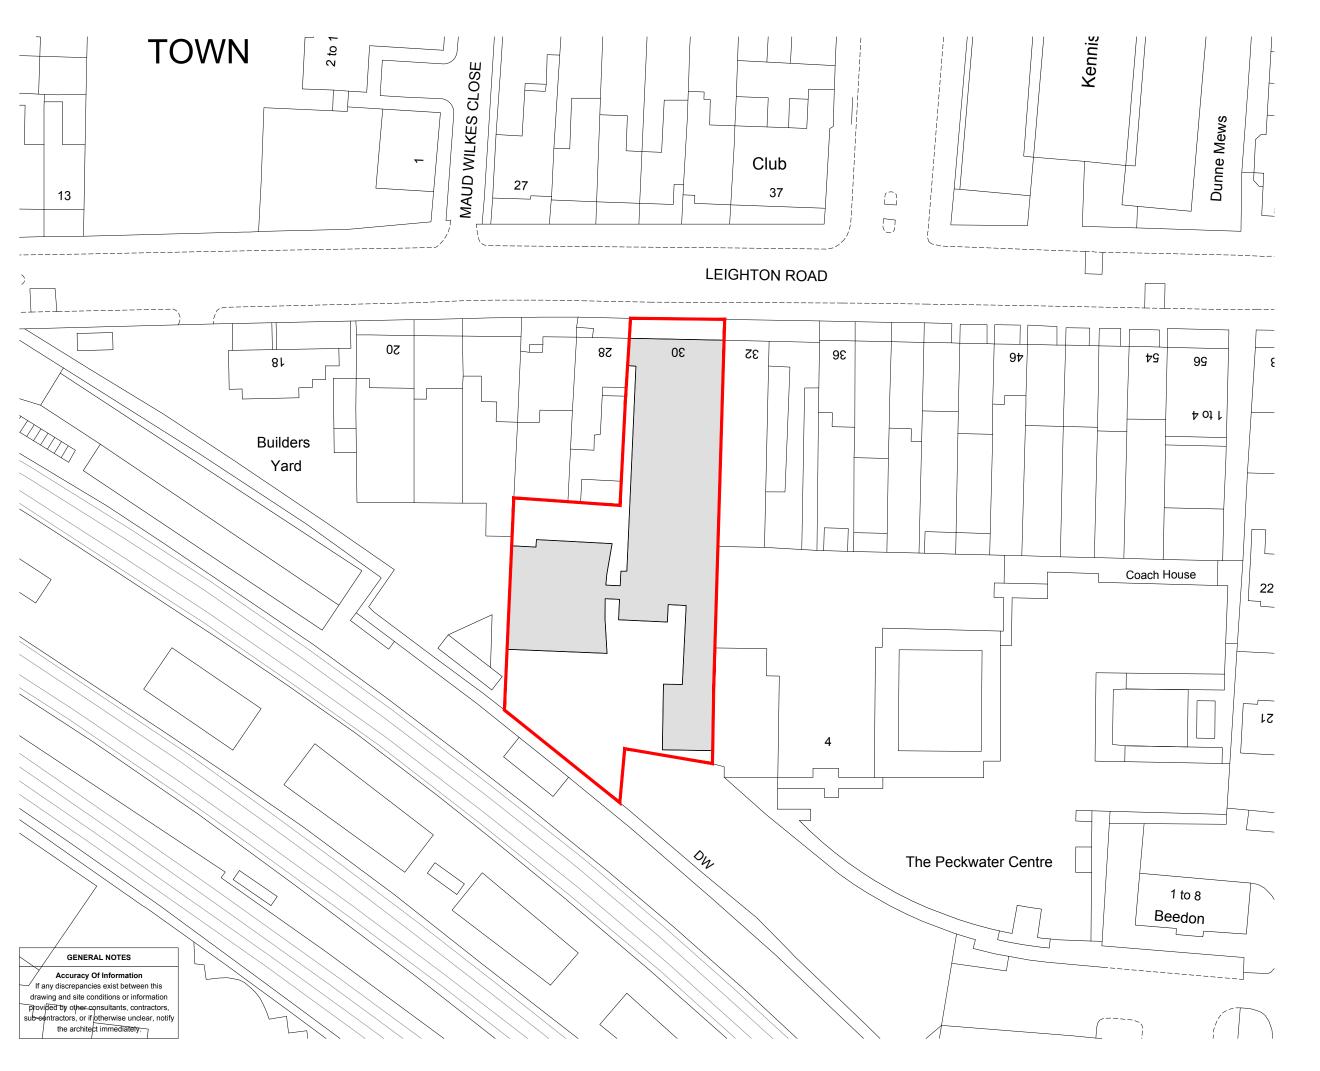



1:500 SCALE BAR

Metres 5 10 15 20

ISSUE

PLANNING

DATE **05.08.2021** REVISION

DRAWING TITLE

BLOCK PLAN

DWG REF 2109_KW_P1_DR_01-02
SCALE 1:500 (A3)

30 Leighton Road Kentish Town, London, NW5 2QE

Kennedy Woods

133 Copeland Road,SE15 3S hello@kennedywoods.co.uk 020 7993 8205

This drawing is the copyright of Kennedy Woods Architecture Ltd an may not be copied, altered or reproduced in any way or passed to a third party without written authority. Kennedy Woods assumes no shallow for changes and or revisions made to drawings by the client party or contrador. The drawing is provided for information purposes only all dimensions to be confirmed prot to fastication. If any discrepancies exist between this drawing and site conditions or information by other consultants, contradors, or informations of the consultants, contradors, or information to the consultants contradors, or information to the other consultants, continuators, or information by other consultants, confirmations, and all other issued drawmentation. The other consultants consultants are consistent or consultants with a other issued documentation. The other consultants consultants are consultant or consultants with a other issued documentation. The other consultants are consultants and a other issued documentation.