


NORTH EAST ELEVATION - REAR: EXISTING

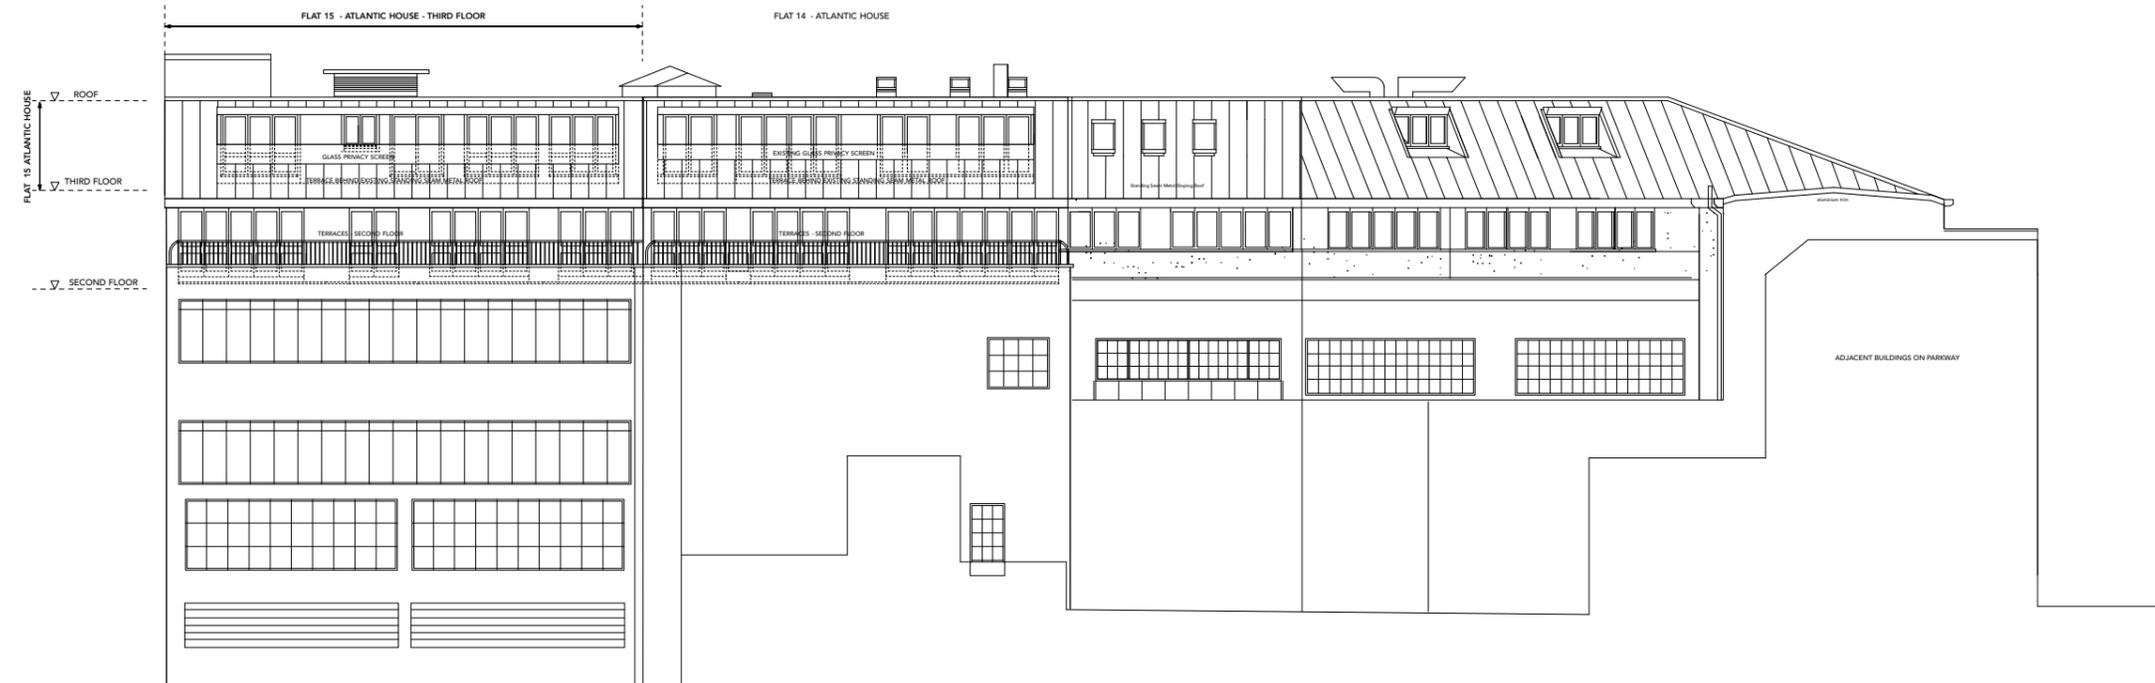

NORTH EAST ELEVATION - REAR: PROPOSED

notes

SUBJECT TO SURVEY & DETAIL DESIGN
- BASED ON ORIGINAL CONSTRUCTION
DRAWINGS FOR ATLANTIC HOUSE

To be read in conjunction with all relevant information. DO NOT SCALE. All dimensions to be verified on site before construction.

The detail, dimensional and area information given on the drawings/ documents relates to and is reliant upon the information available.

Due allowance should be made for variations required during design development at pre-construction and construction stages.

rev.	date	description
00	12.07.21	First Issue
01	26.07.21	Revised

WCjW ARCHITECTURE
+ SPATIAL DESIGN
www.workshopcjwood.co.uk

project **15 ATLANTIC HOUSE**
128 Albert Street
London NW1 7NE

for **Peter Crispin**
Crispin Marine Ltd

title **ELEVATION**
North East - Rear
Existing & Proposed

scale **1:100 @ A1/ 1:200 @ A3**
status **for information only**

no **219-PL-03**
revision **01**



wcjw - workshopcjwood architecture + spatial design is the trading name of workshopcjwood ltd. a limited company registered in England no. 7685779