




01 Location Plan  
Scale 1:1250@A1

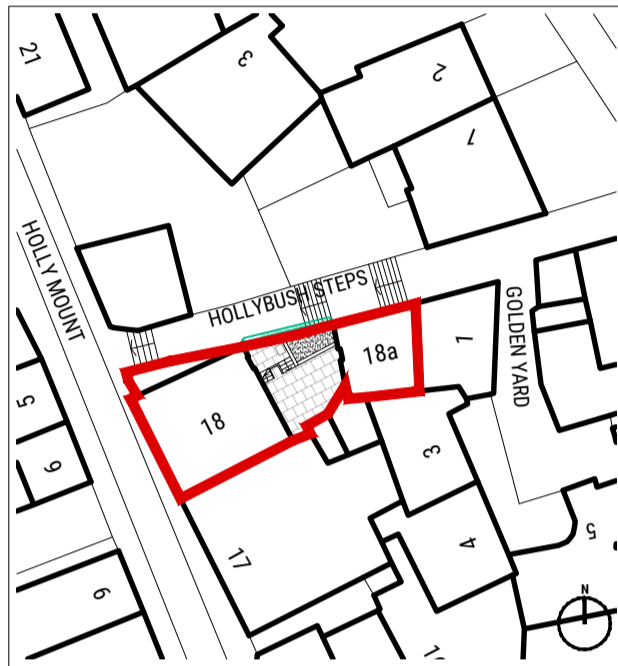


02 Block Plan  
Scale 1:500@A1

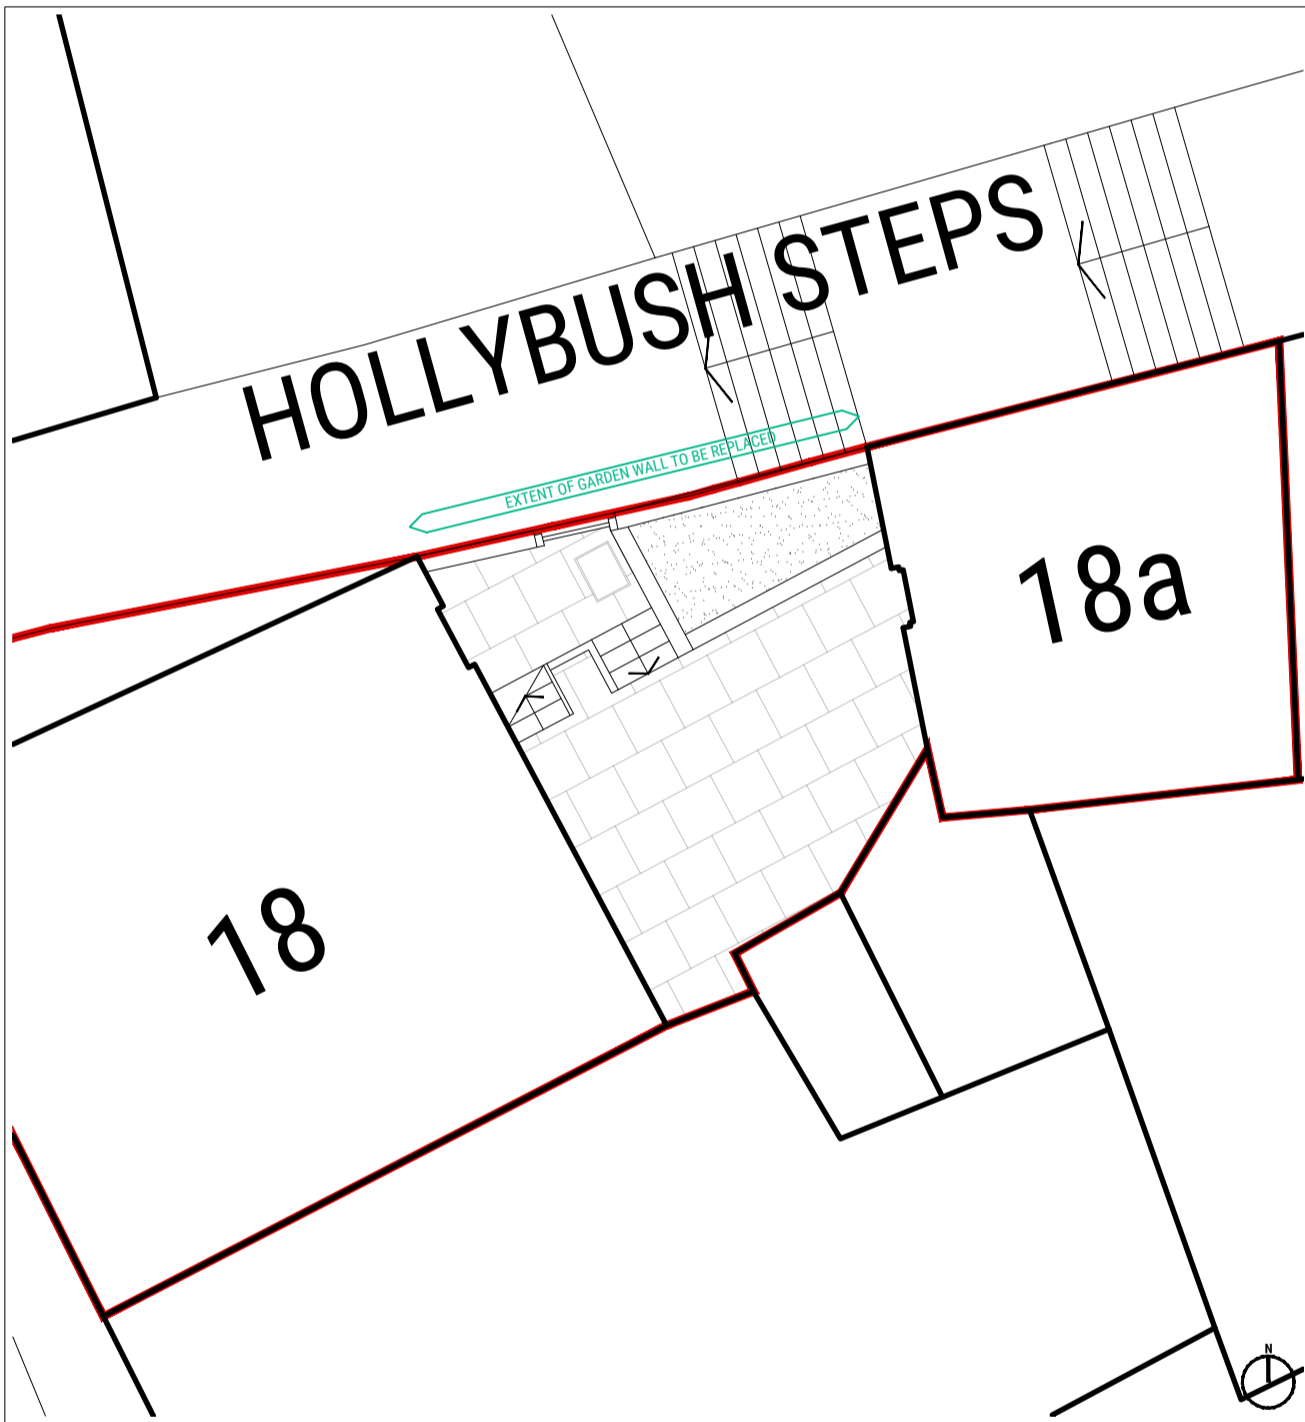

03 Existing / Proposed Plan  
Scale 1:100@A1

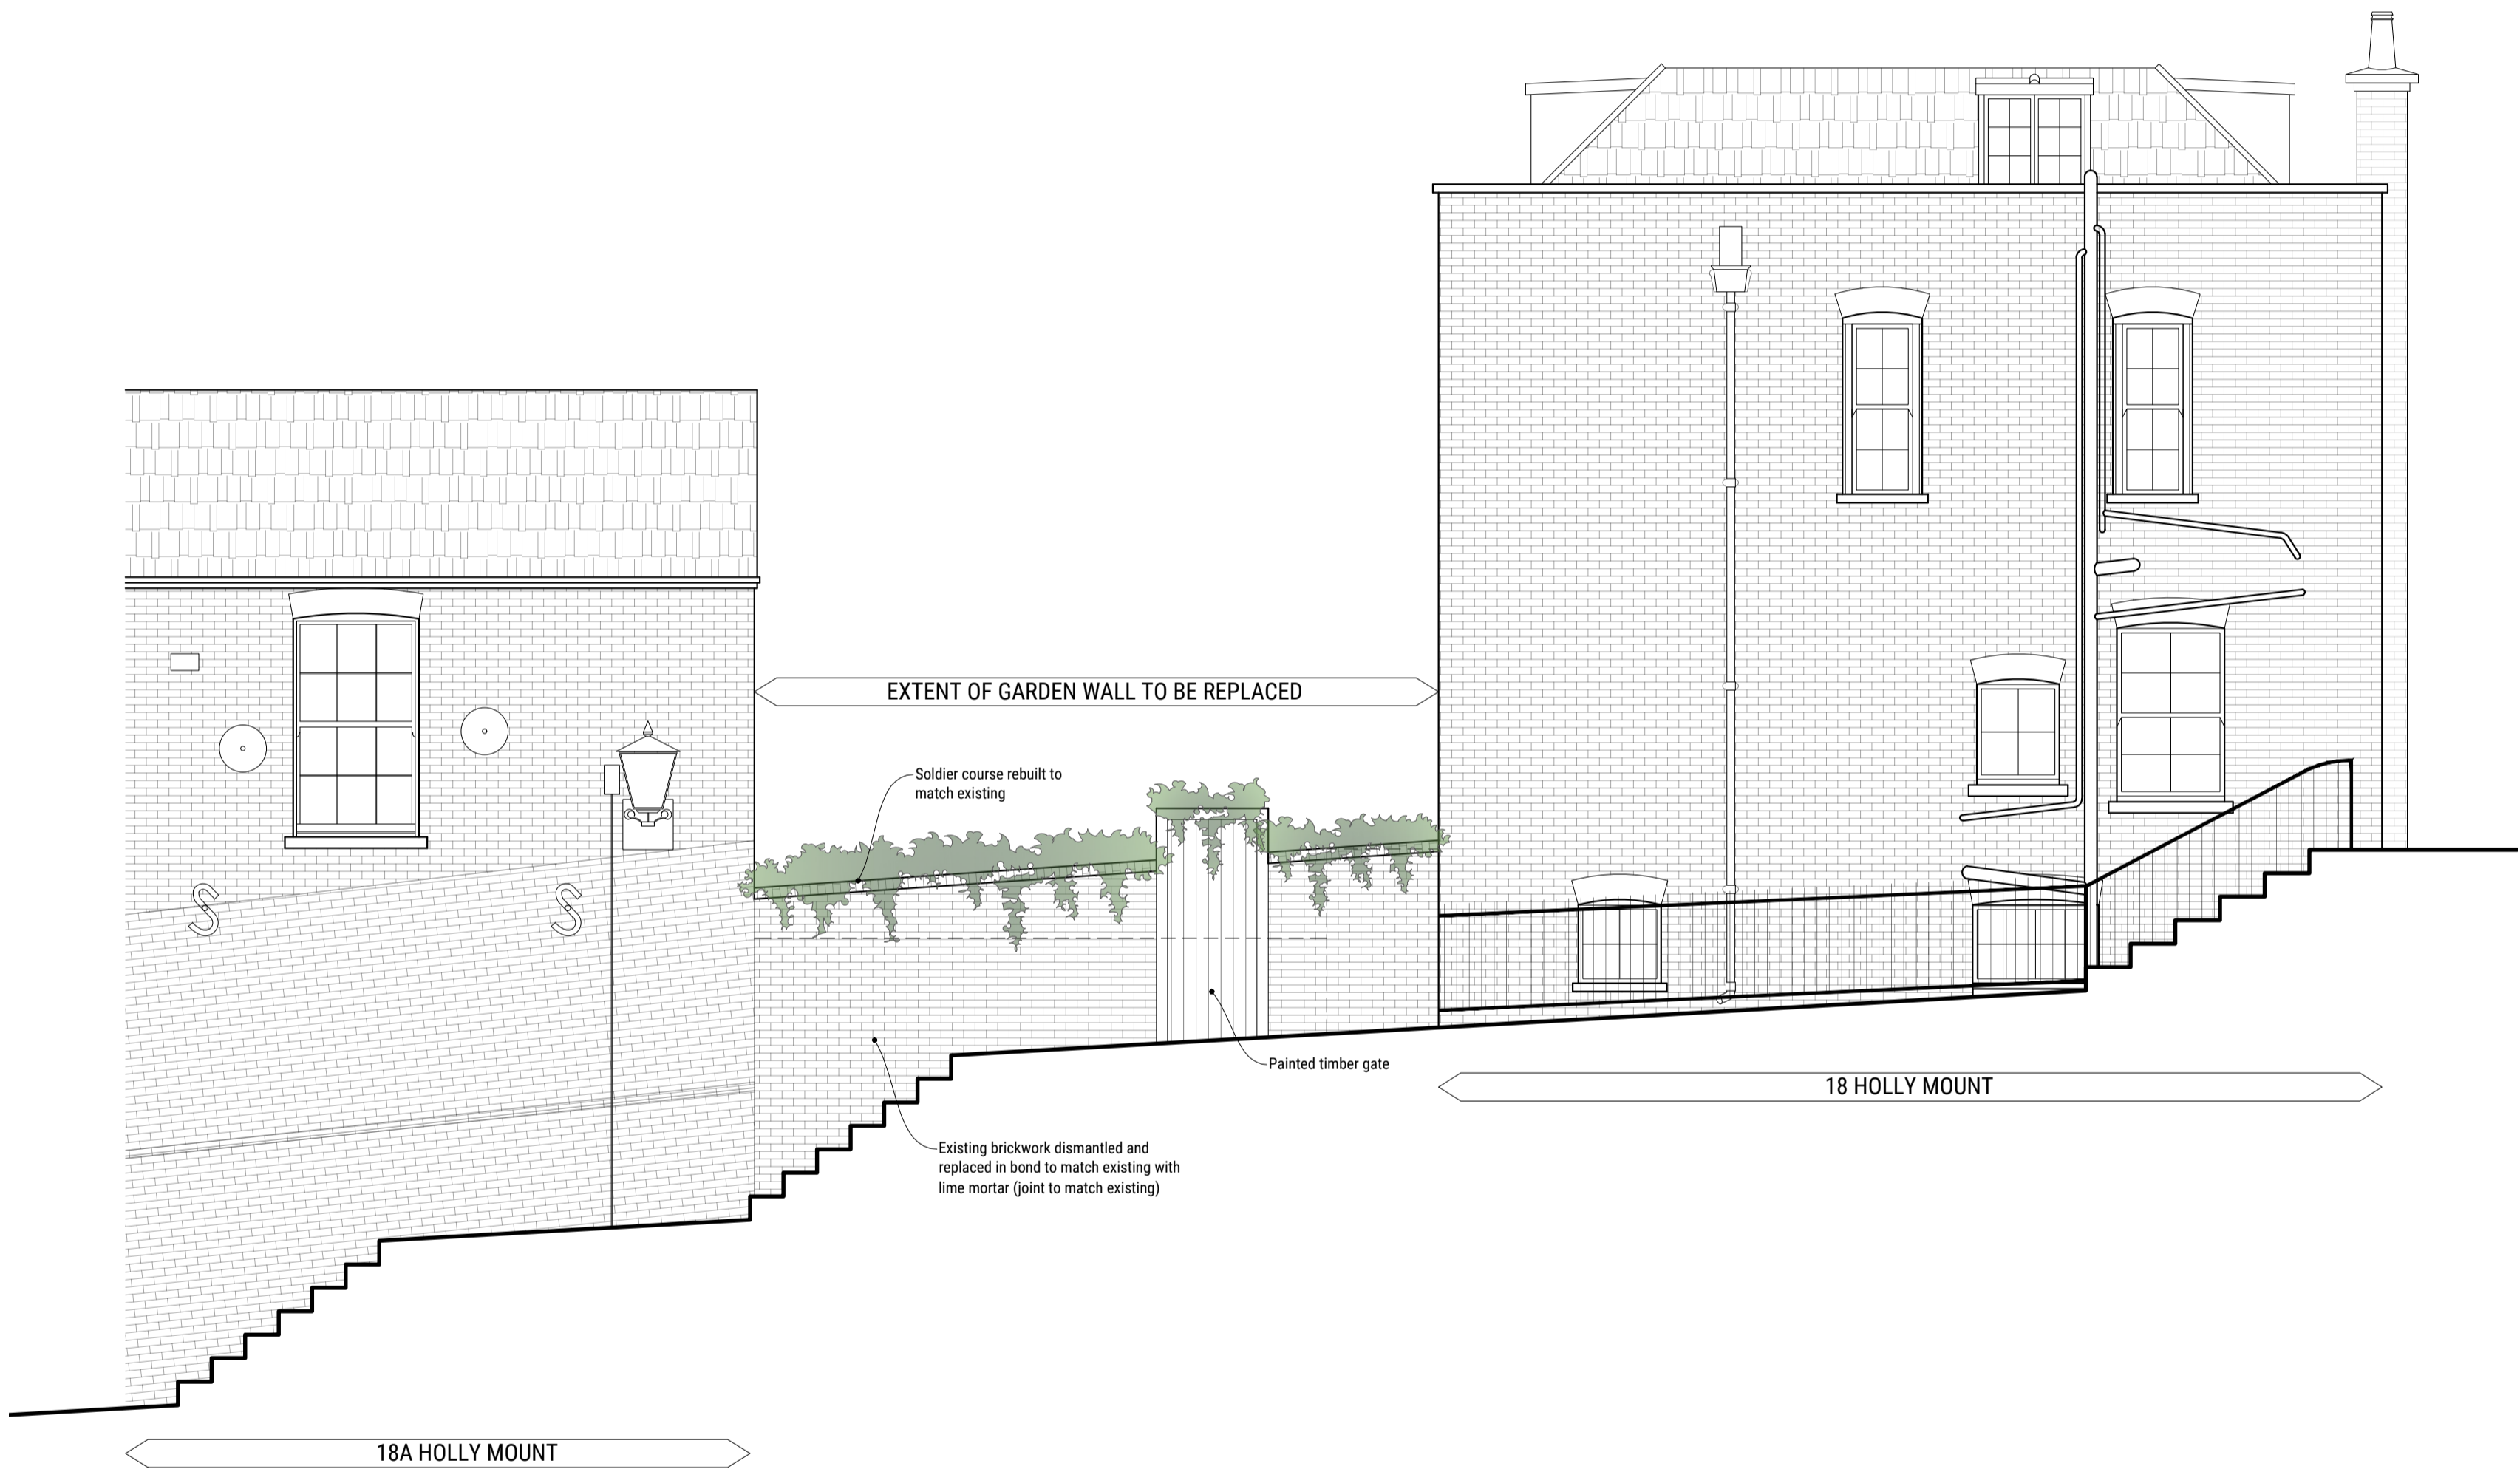

04 Existing / Proposed Elevation - Holly Bush Steps  
Scale 1:50@A1

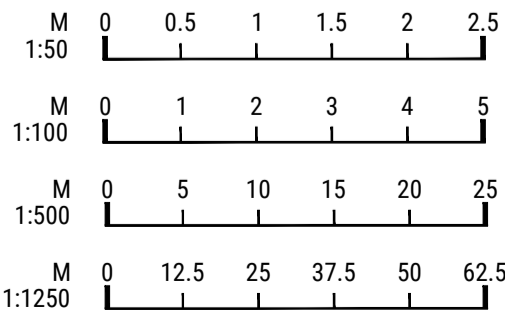

- GENERAL NOTES
1. For the purpose of design development and construction this drawing must not be scaled and only written or calculated dimensions used.
  2. Any errors or divergences should be referred to the originator.
  3. All dimensions to be checked on site.
  4. All drawings are to be read in conjunction with the relevant consultants drawings, schedules, and specifications.

06/04/22 LISTED BUILDING SUBMISSION SK SK

REV. DATE ISSUE DESCRIPTION DRAWN CHECKED

**SEBOUH ARCHITECTS** SEBOUH ARCHITECTS  
55 Salisbury Walk  
London N19 5GS  
WWW.SEBOUH.UK

PROJECT

ALTERATIONS TO RESIDENCE

CLIENT

MS. C. BERCUSSON

ADDRESS

18 HOLLY MOUNT, HAMPSTEAD  
LONDON NW3 6SG

DRAWING NAME

SITE LOCATION PLAN  
BLOCK PLAN / SITE LAYOUT  
EXTERNAL ELEVATIONS

STATUS

STAGE 2

SCALE

AS INDICATED

SHEET

A1

PROJECT NO.

1905-01

DRAWING NO.

(10)M-101

REVISION

--