


P9804890R1

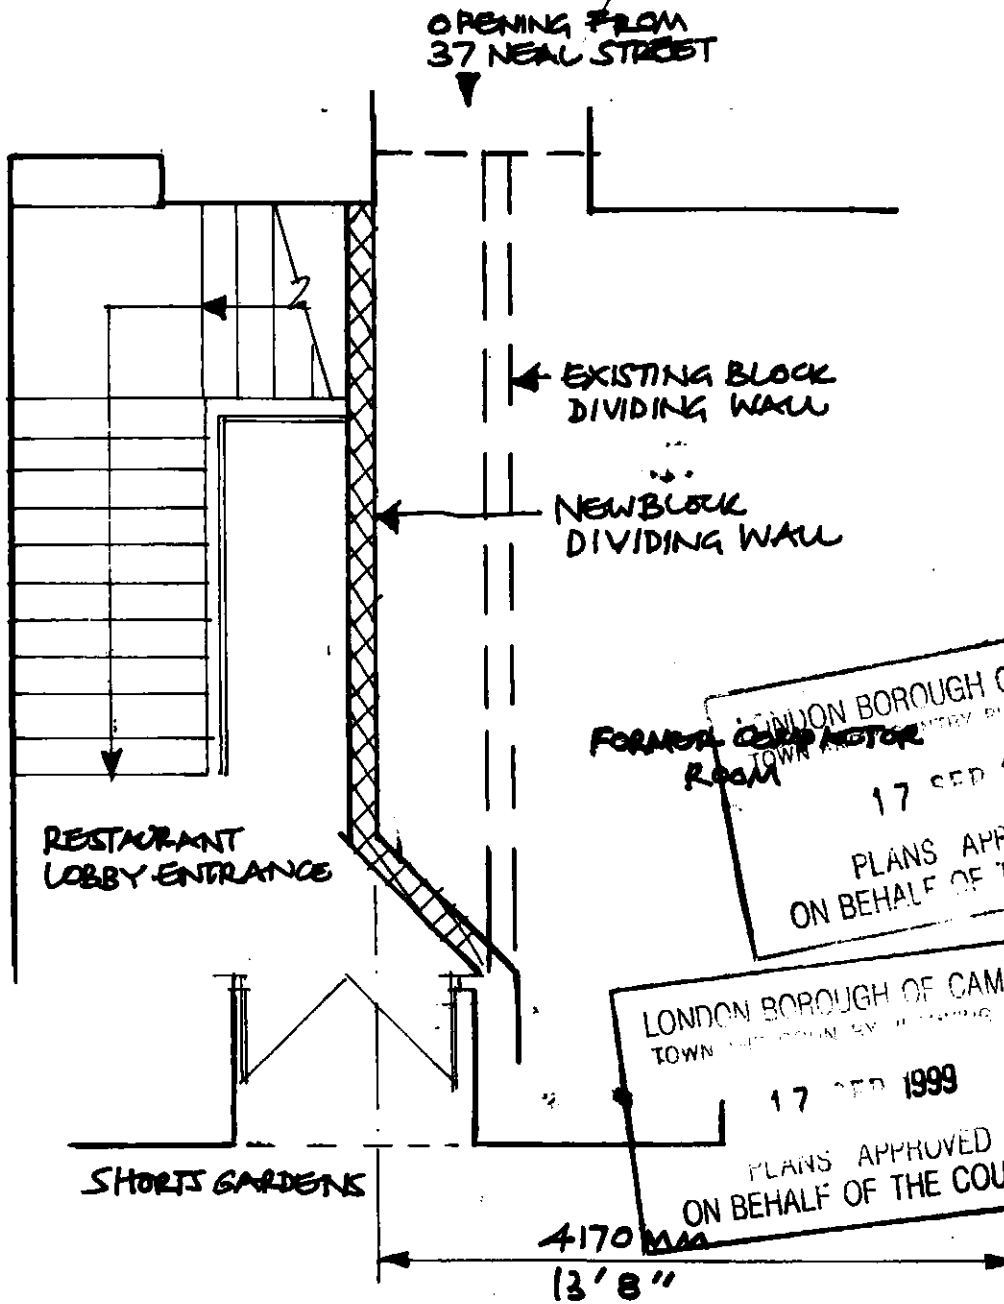

**AXIA**

architects & designers

THE OLD STABLE, 84 CLARENCE ROAD,  
WOOD GREEN, LONDON N22 4PW

TEL: 0181-365 7787 FAX: 0181-365 7585  
E-MAIL: axia@globalnet.co.uk

CLIENT  
KB TRUSTEE

PROJECT  
FORMER COMPACTOR ROOM  
THOMAS NEAL'S, WC2


TITLE  
INDICATIVE SKETCH PLAN  
SHOWING LINK INTO 37 NEAL ST

SCALE  
1:50

DATE  
11-98

DRG. No.  
SK2

REV. No.

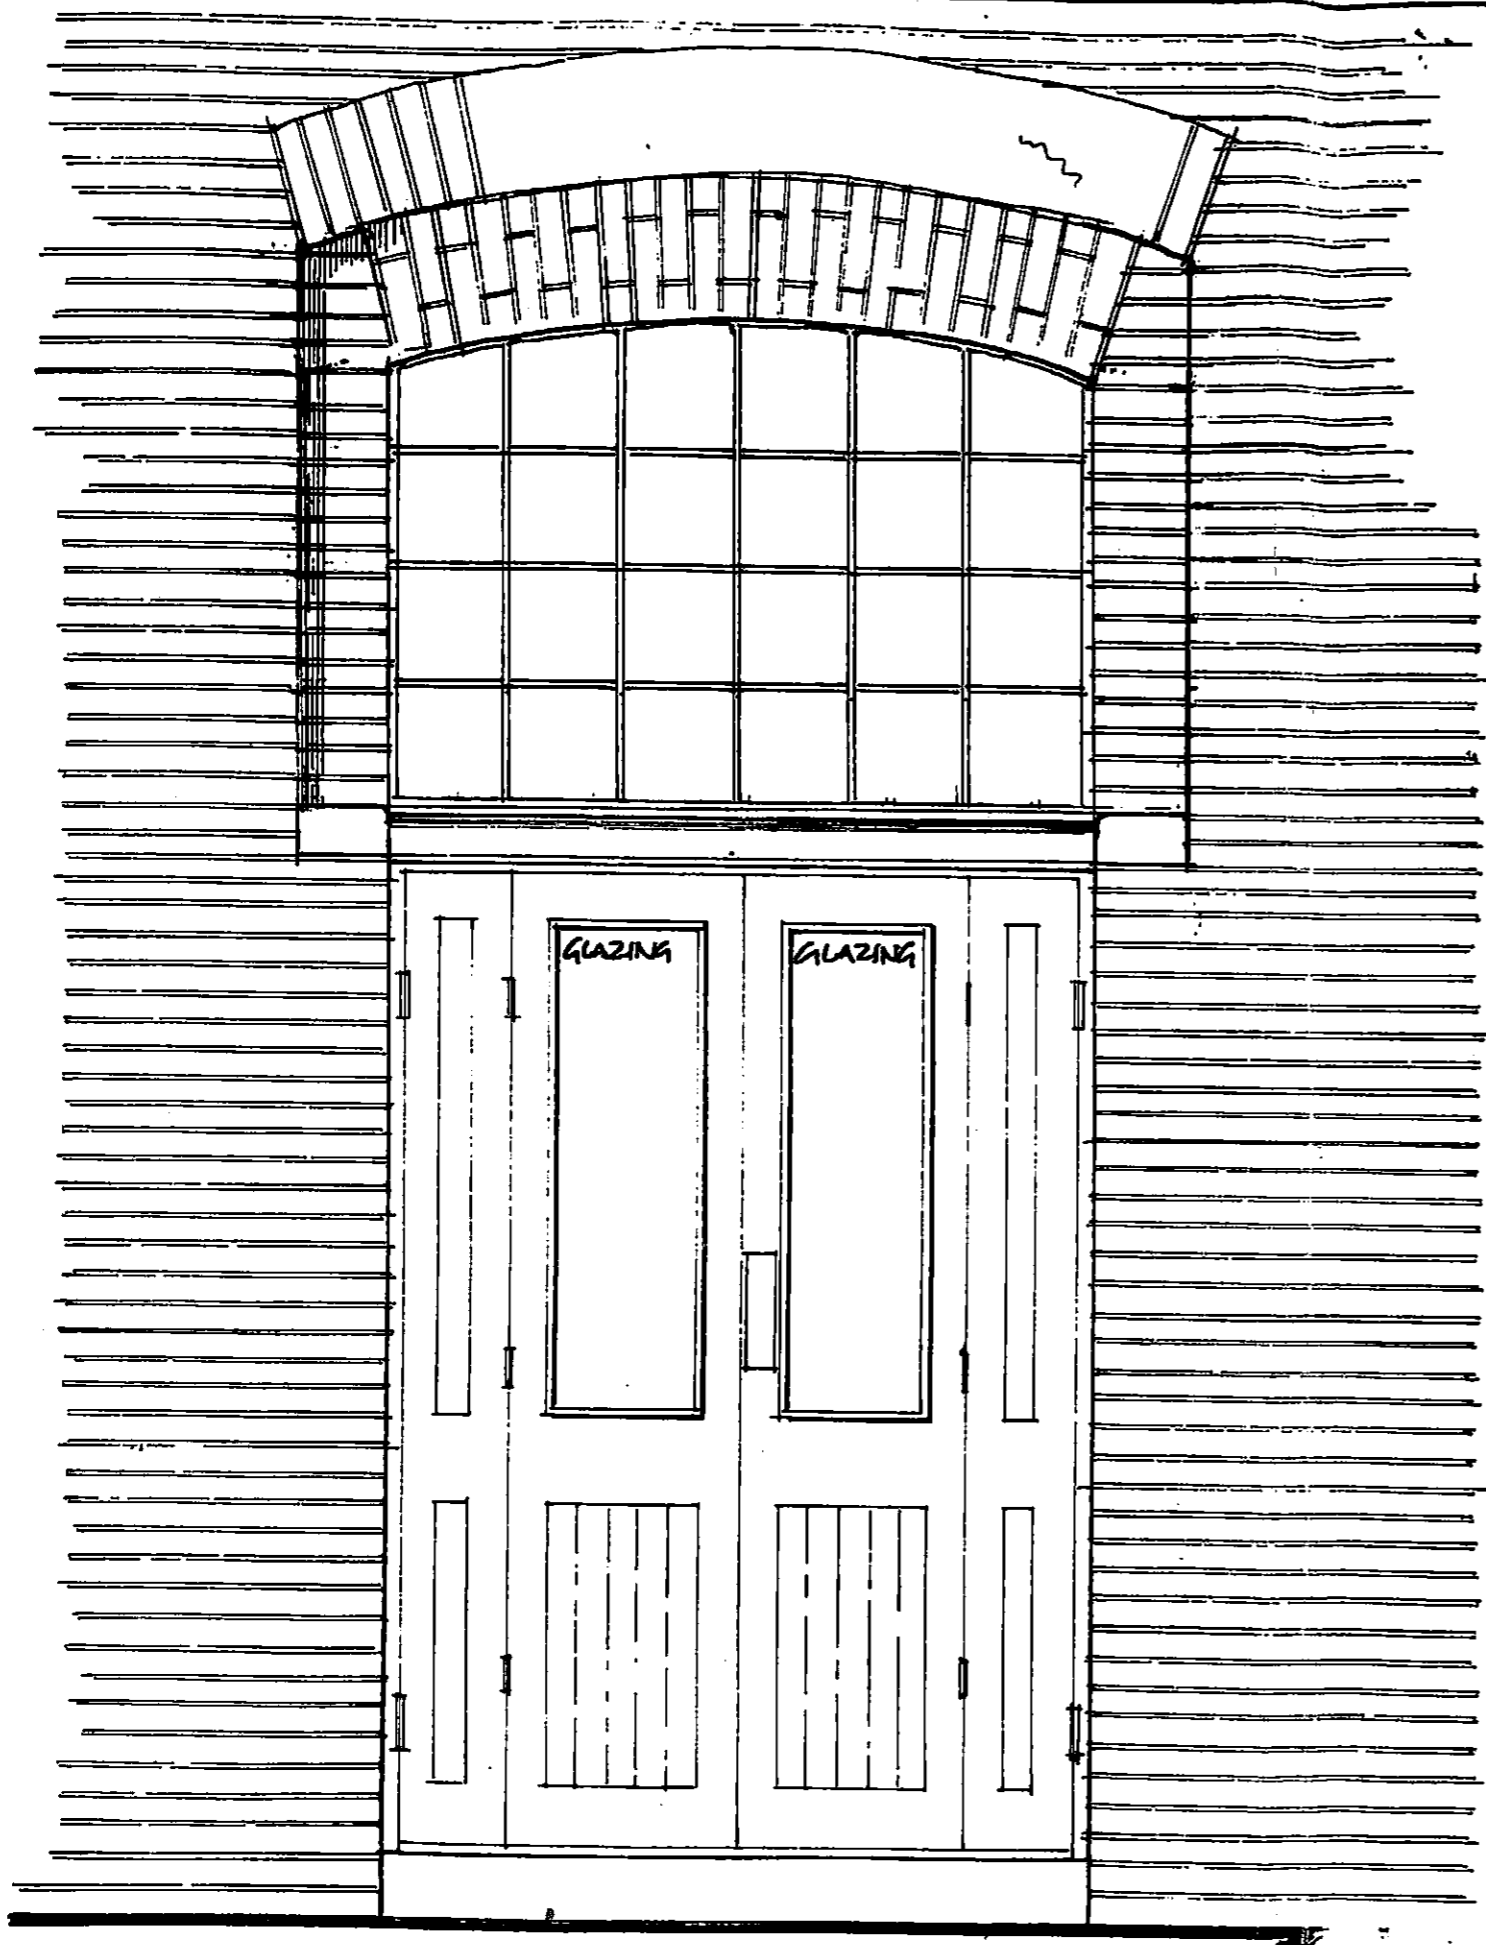


LONDON BOROUGH OF CAMDEN  
TOWN AND COUNTRY PLANNING ACTS  
17 SEP 1999  
PLANS APPROVED  
ON BEHALF OF THE COUNCIL

LONDON BOROUGH OF CAMDEN  
TOWN AND COUNTRY PLANNING ACTS  
17 1999  
ON BEHALF OF THE COUNCIL

LONDON BOROUGH OF CAMDEN  
TOWN AND COUNTRY PLANNING ACTS  
17 1999  
PLANS APPROVED  
ON BEHALF OF THE COUNCIL

0804890R1

<p style="text-align: center;"><b>AXIA</b></p> <p style="text-align: center;">architects &amp; designers</p> <p>THE OLD STABLE, 84 CLARENCE ROAD, WOOD GREEN, LONDON N22 4PW</p> <p>TEL: 0181-365 7787 FAX: 0181-365 7585 E-MAIL: axia@globalnet.co.uk</p>				CLIENT KUEINWORT BENSON TRUSTEES LTD	
				PROJECT THOMAS NEAL'S, EARLHAMST COVENT GDN, LONDON WC2	
TITLE EXISTING ELEVATION OF DOORS FACING EARLHAM STREET		SCALE 1:20	DATE 11-98	DRG. No. 297-SK 01	REV. No.

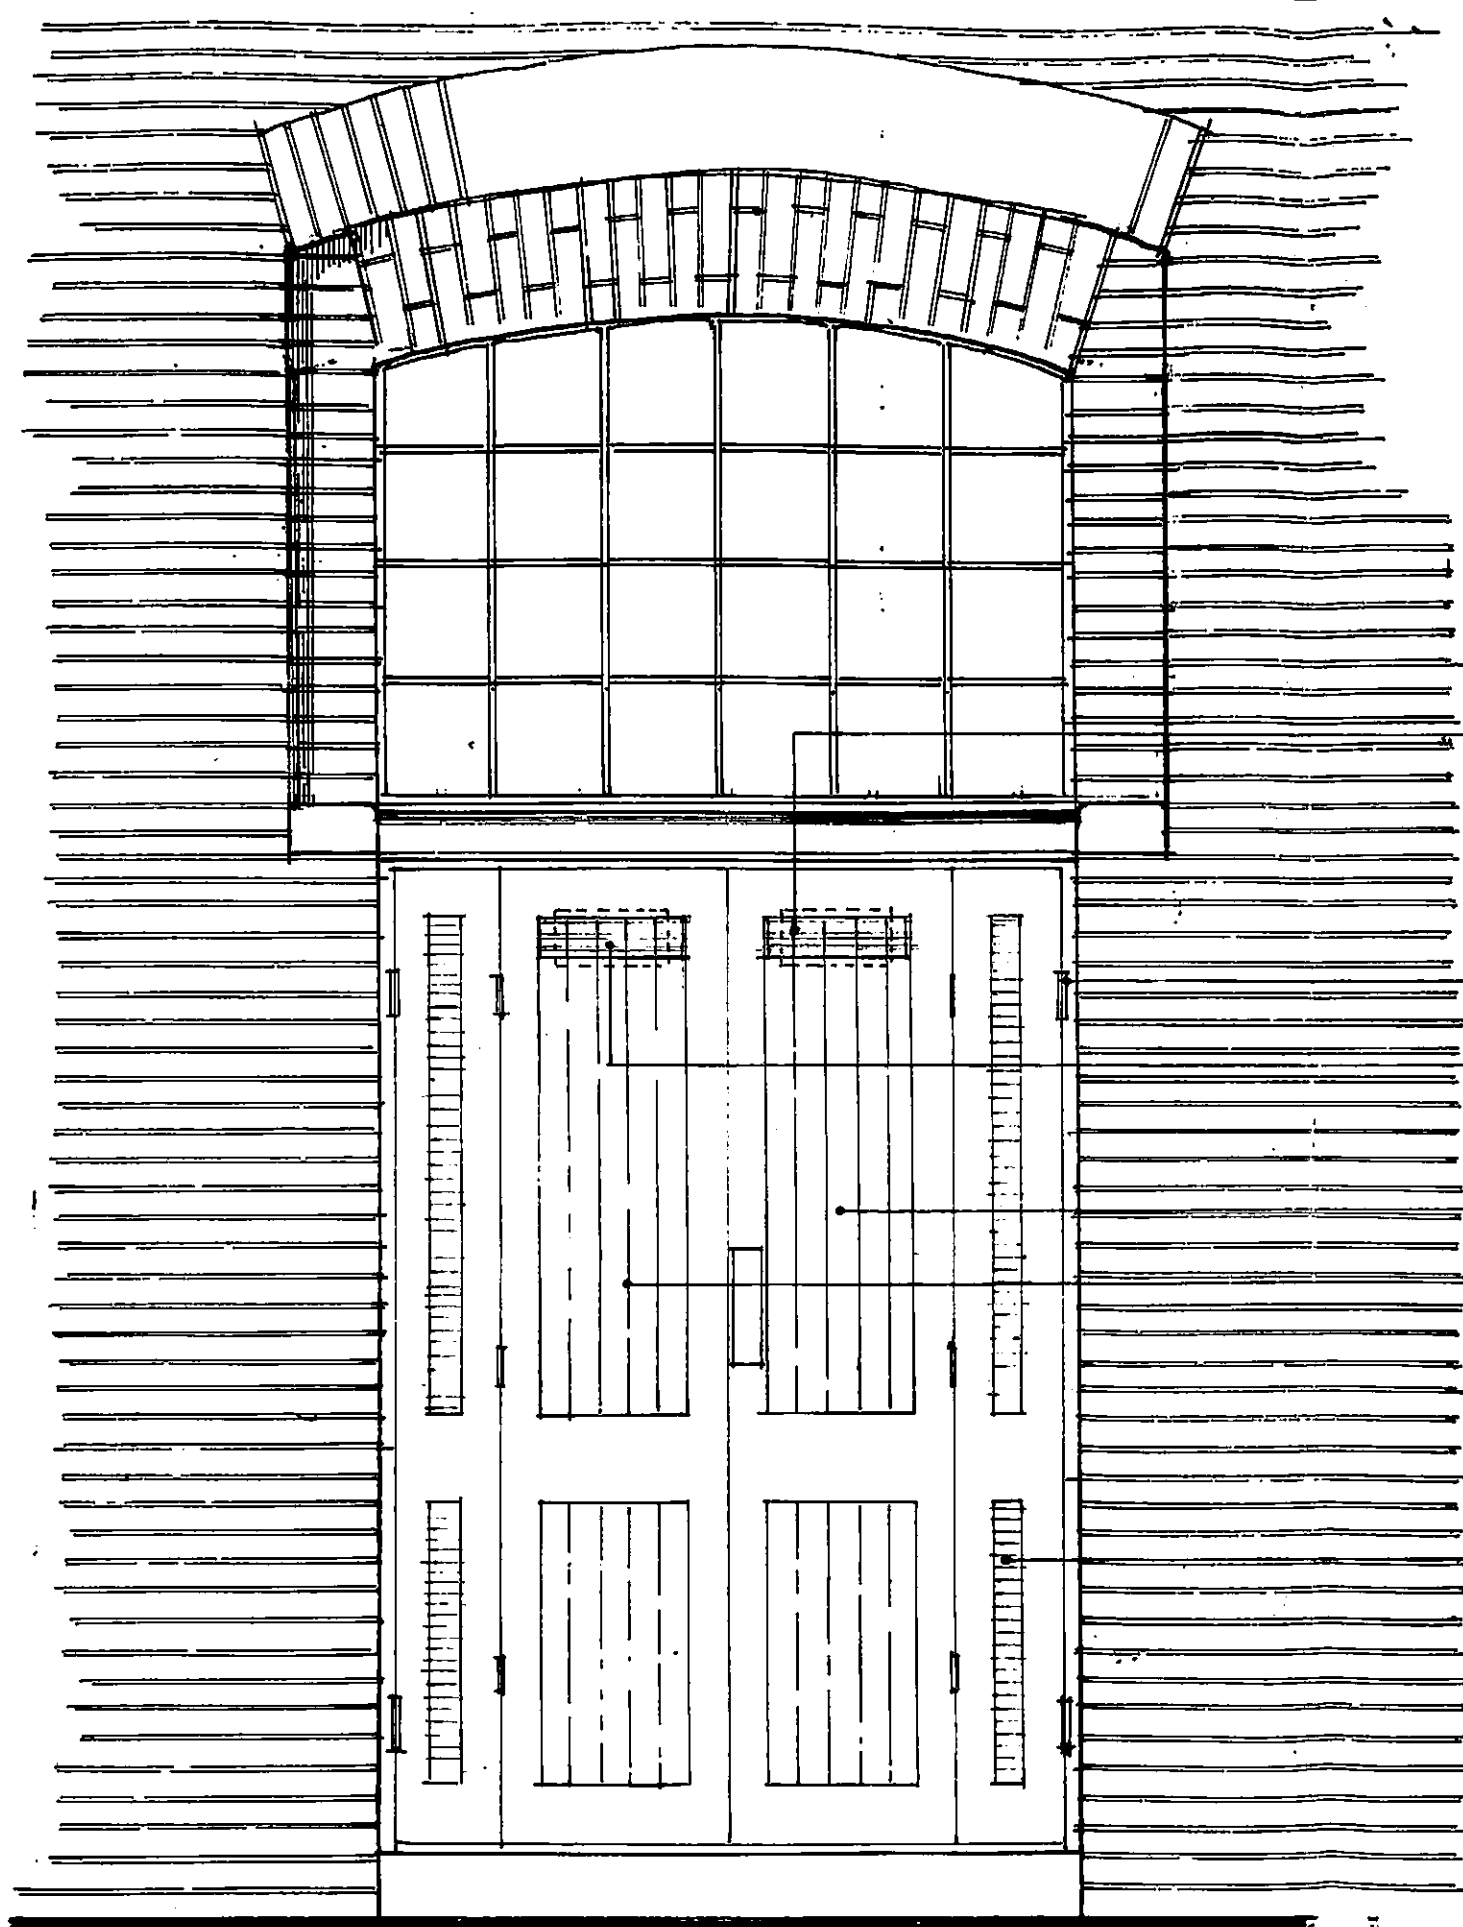

VENT GRILLE IN TOP OF DOOR LEAVES & SIDE PANELS

SILENT OPENING HINGES TO DOORS

EXTRACT VENTILATION WITH SOUND ATTENUATION IN CONTROLS WITHIN NEW COMPACTOR ROOM OPERATED BY SWITCH INTERNALLY (TO BACK OF DOOR)

UPPER GLAZED PANELS REMOVED & REPLACED WITH BOARDING TO MATCH LOWER PANELS

VENT GRILLE IN LOWER DOOR PANELS

LONDON BOROUGH OF CAMDEN  
TOWN AND COUNCIL ACTS  
17 FEB 1999  
PLANS APPROVED  
ON BEHALF OF THE COUNCIL

19804891R3  
19804890R3

'k' 7-99 TECHNICAL VENTILATION DETAIL NOTED

<p style="text-align: center;"><b>AXIA</b></p> <p style="text-align: center;">architects &amp; designers</p> <p style="text-align: center;">THE OLD STABLE, 84 CLARENCE ROAD, WOOD GREEN, LONDON N22 4PW</p> <p style="text-align: center;">TEL: 0181-365 7787 FAX: 0181-365 7585 E-MAIL: axia@globalnet.co.uk</p>	CLIENT KUBINWORT BENSON TRUSTEES LTD			
	PROJECT THOMAS NEALS, EARLHAMST COVENT GDN, LONDON WC2			
	TITLE PROPOSED DOORS TO EARLHAM STREET COMPACTOR ROOM			
	SCALE 1:20	DATE 11-98	DRG. No. 997 SK02	REV. No. A