


- Legend**
1. Simple flat rooflight
  2. Consented dormer

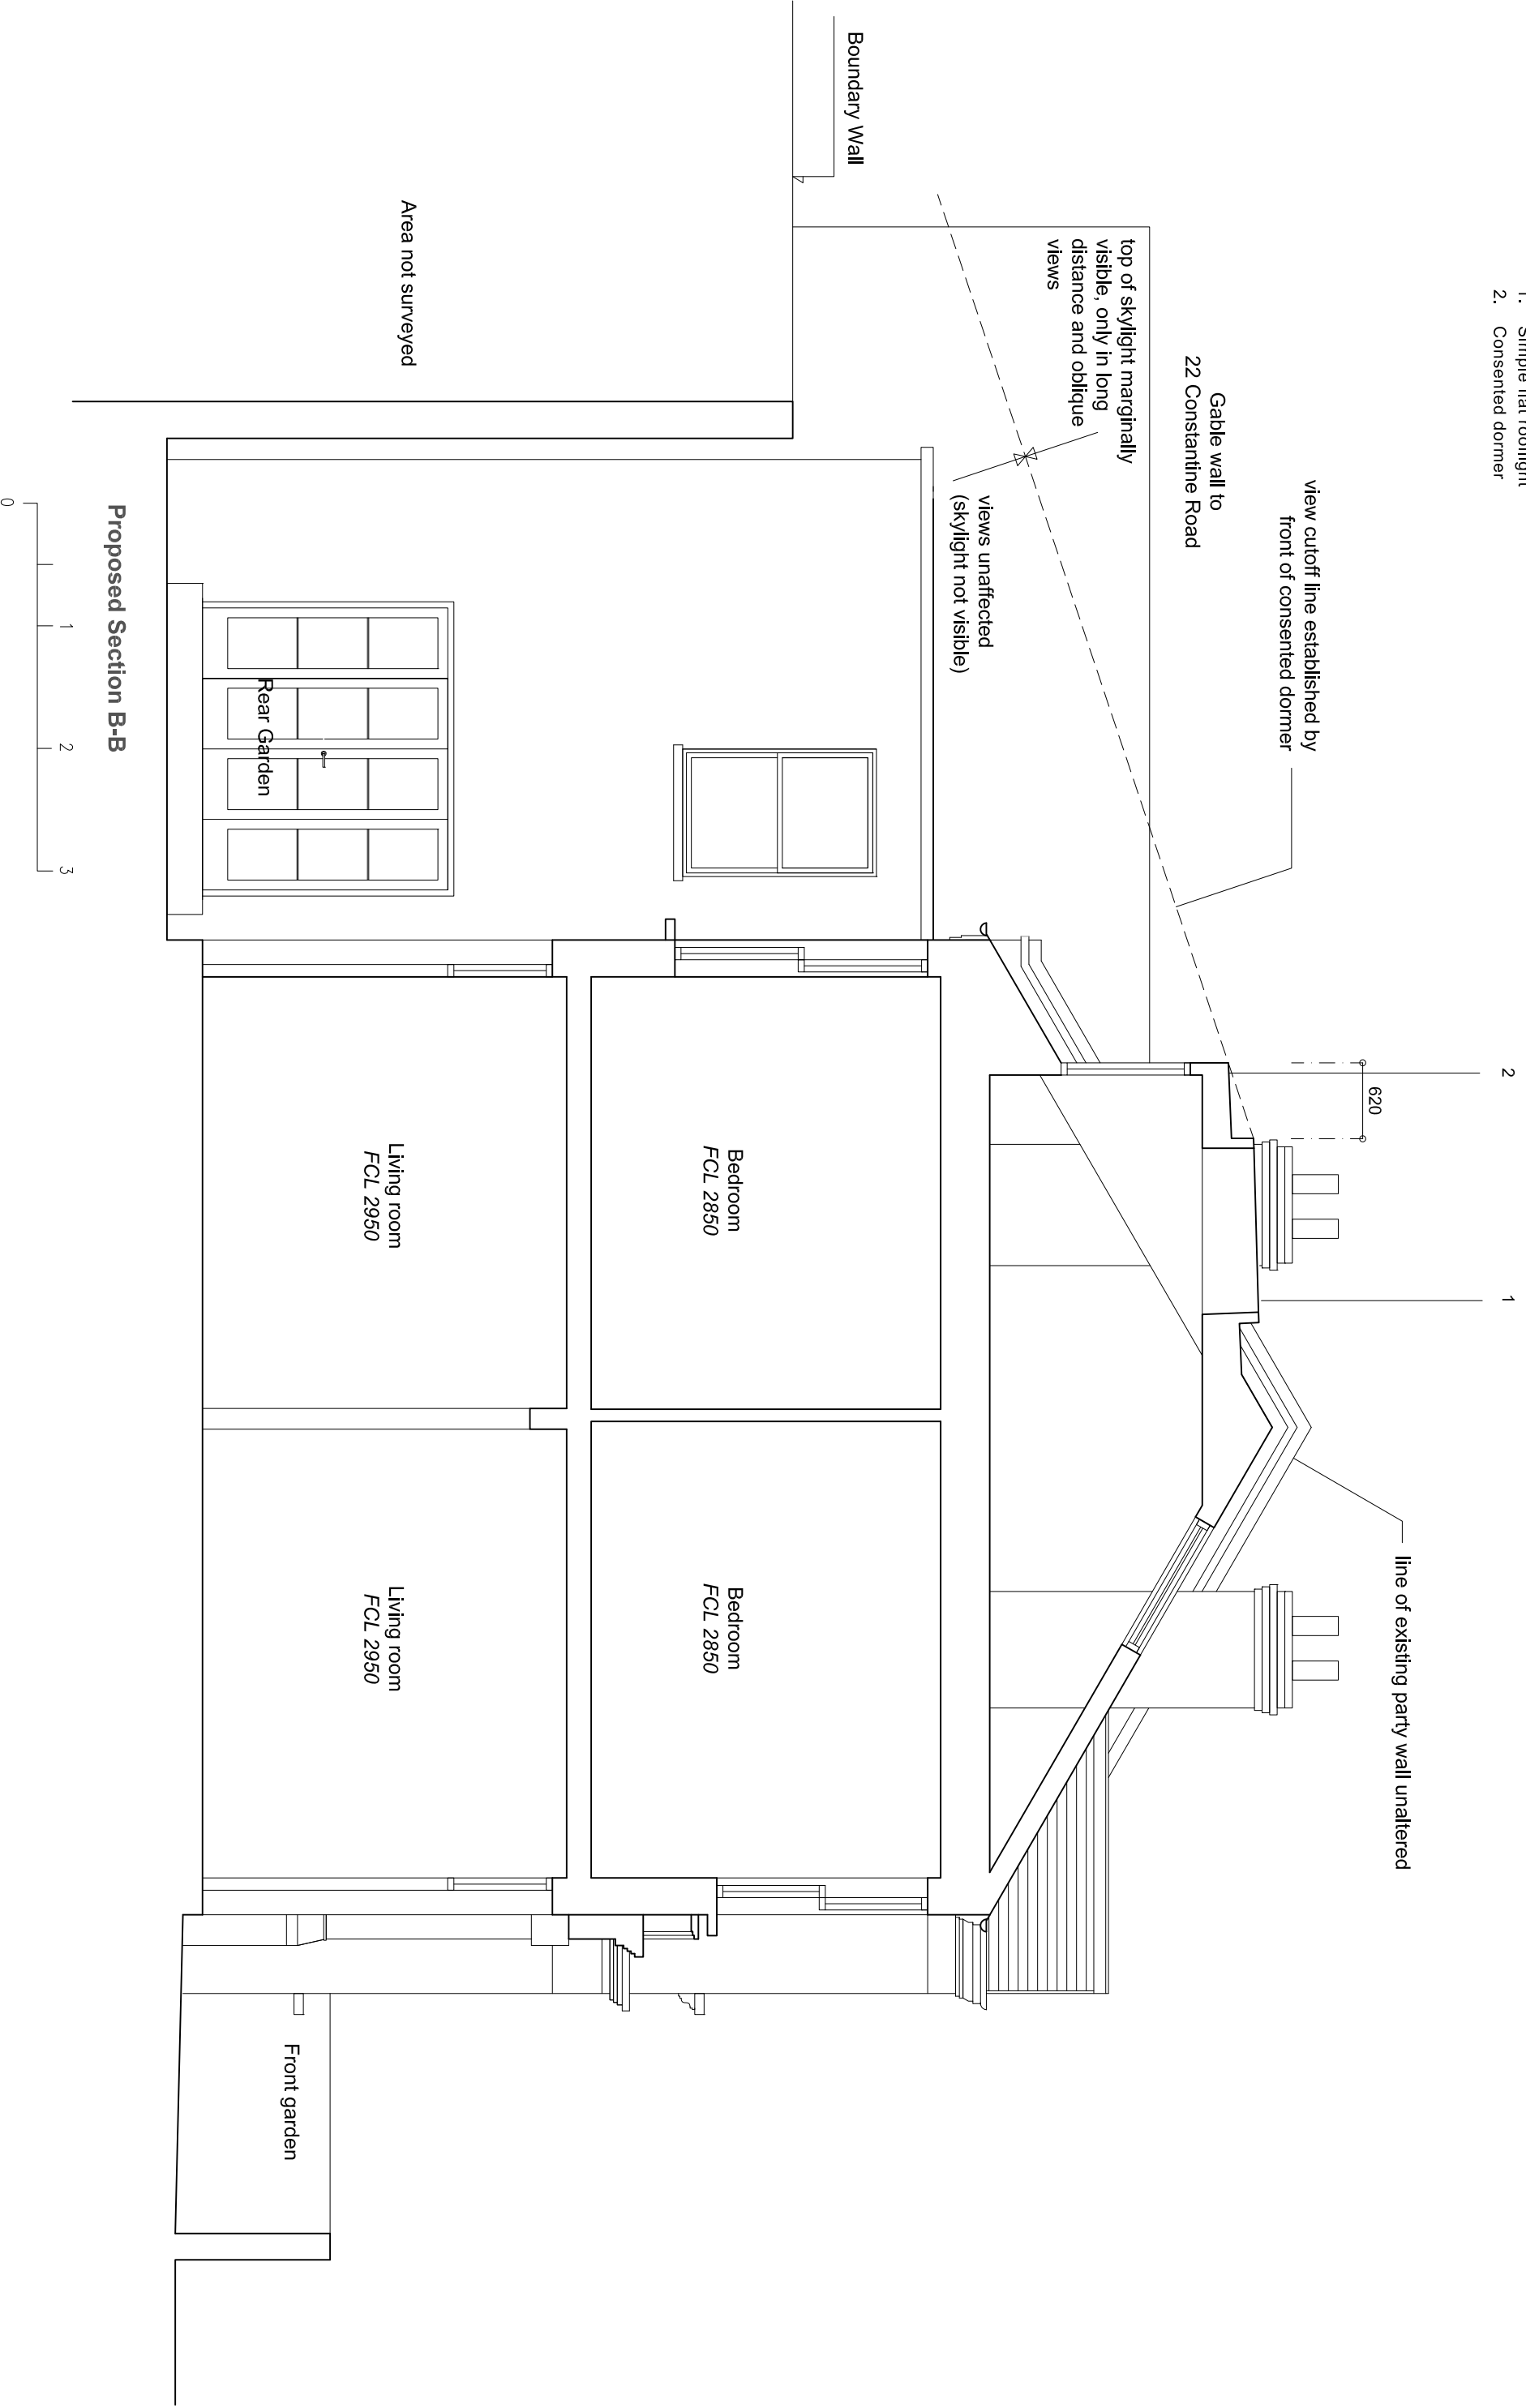

Drawing No. DL016  
Scale 1:50 @A3

REV: D  
10.09.21

24 Constantine Road  
Mr and Mrs Dilley

PLANNING ISSUE

NON MATERIAL  
AMENDMENT