


Conservation-type rooflights  
not to protrude more than 100mm

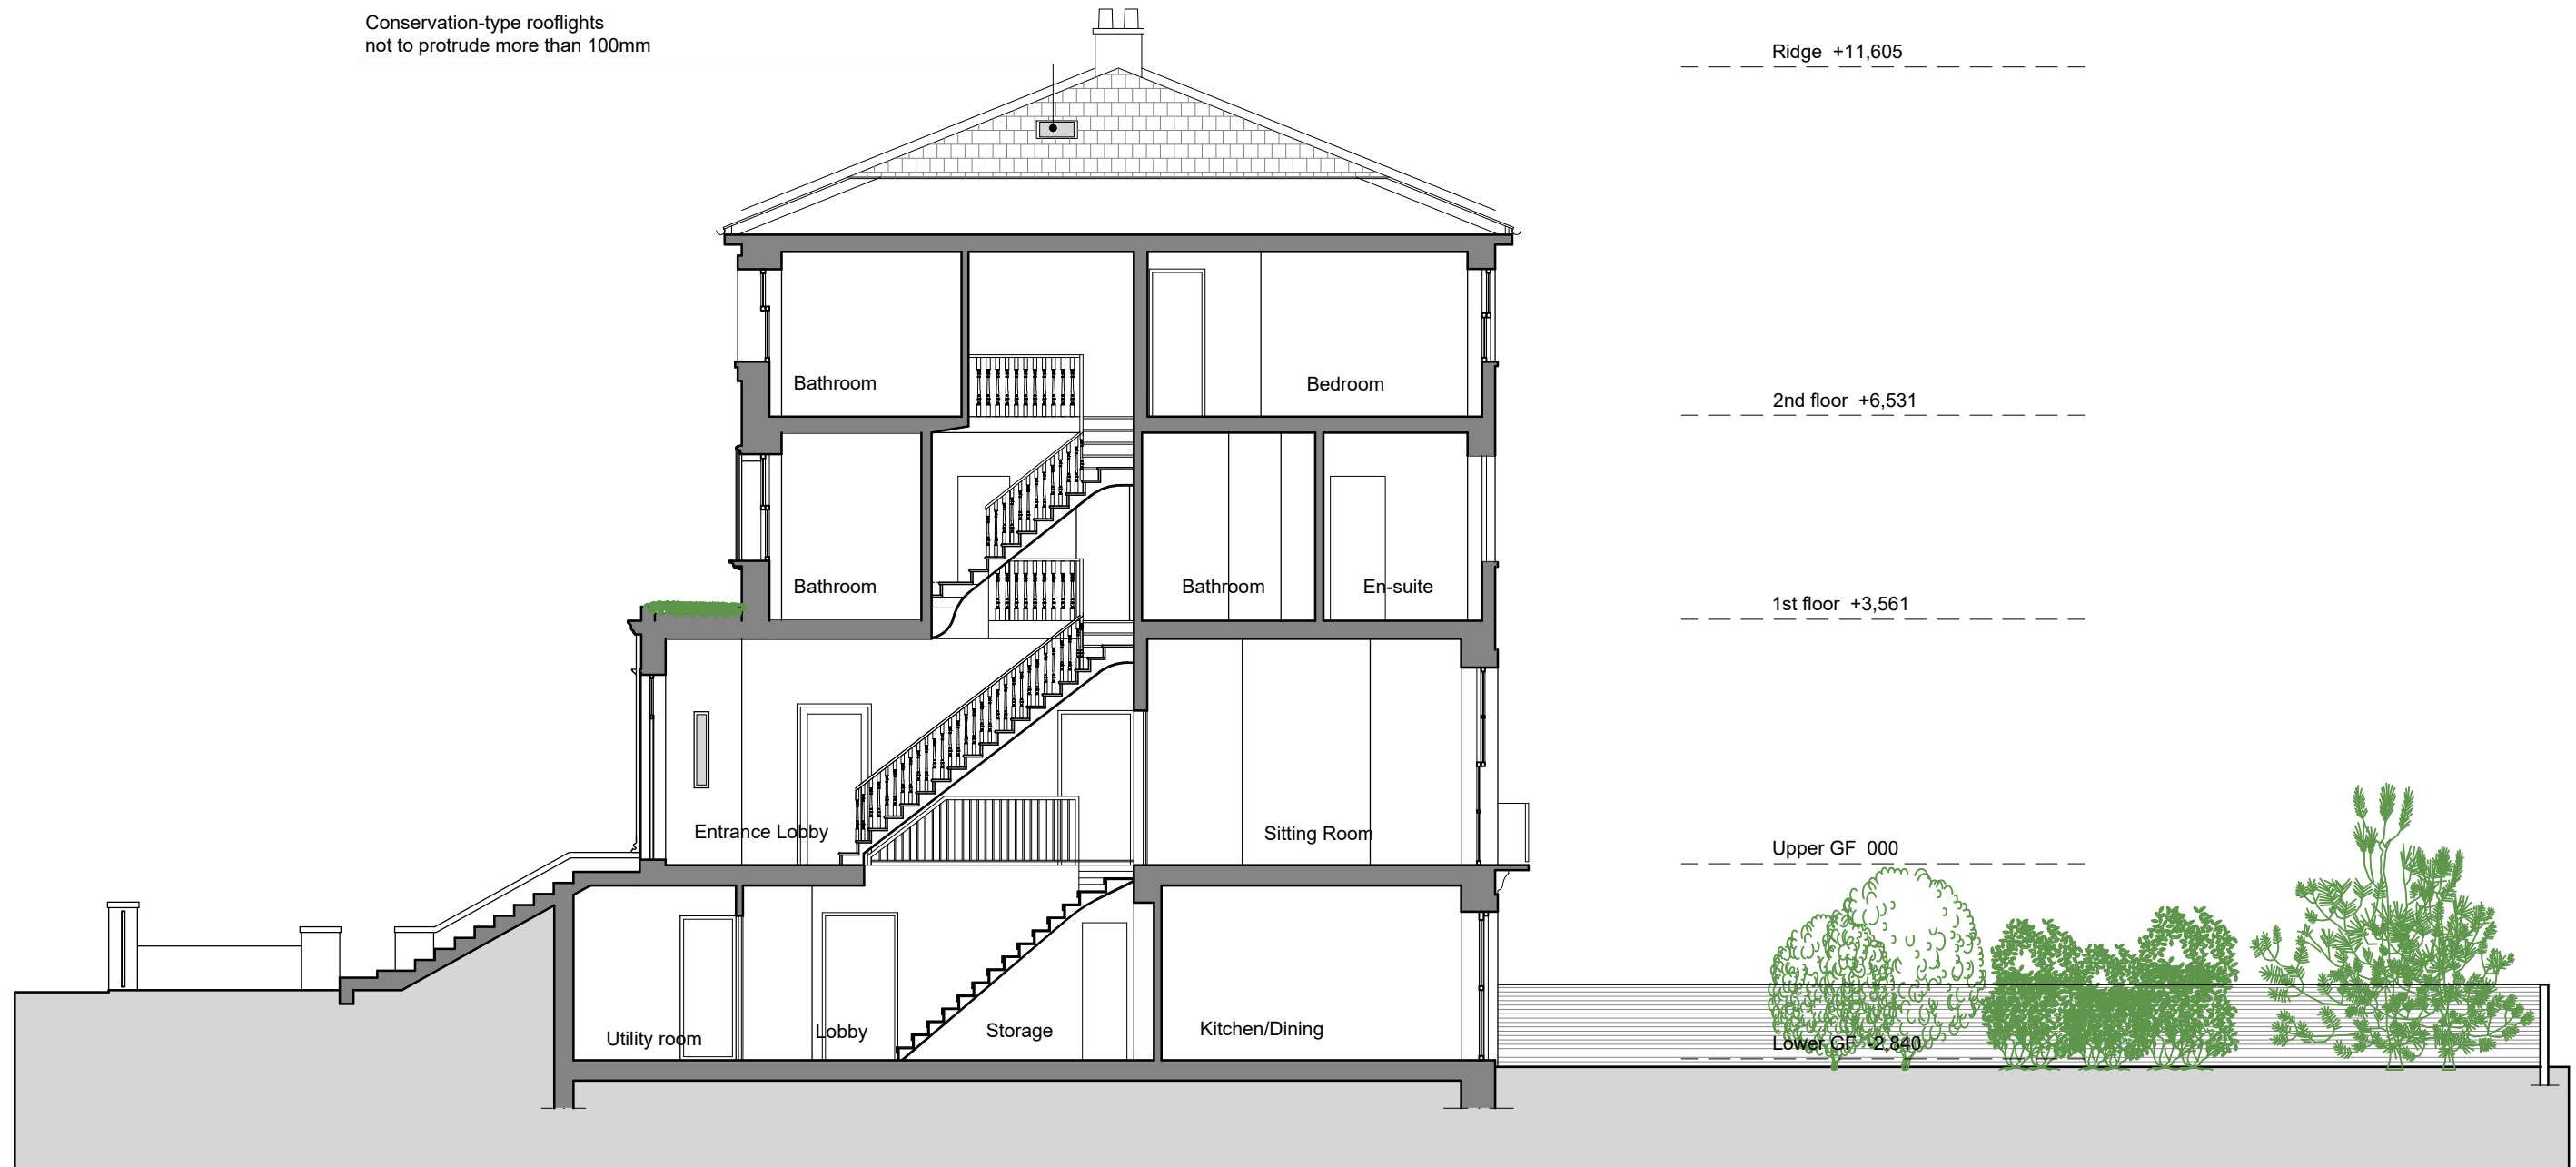


Ridge +11,605

2nd floor +6,531

1st floor +3,561

Upper GF 000

Lower GF -2,840

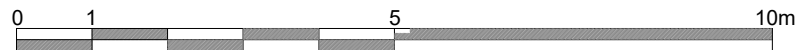

Project:  
36 Camden Square  
London  
NW1 9XA

NOTE:  
No dimensions are to be scaled from this drawing.  
All contractors must visit the site and be responsible for taking and checking all dimensions relative to this work.  
The designer must be notified of any discrepancies in writing.  
This drawing must not be reproduced in whole or part without written consent.

Proposed Section BB

|                        |                     |                |
|------------------------|---------------------|----------------|
| Scale:<br>1:100 @ A3   | Date:<br>30/03/2022 |                |
| Project code:<br>LNCAT | Drawing no.<br>015  | Revision:<br>2 |

